

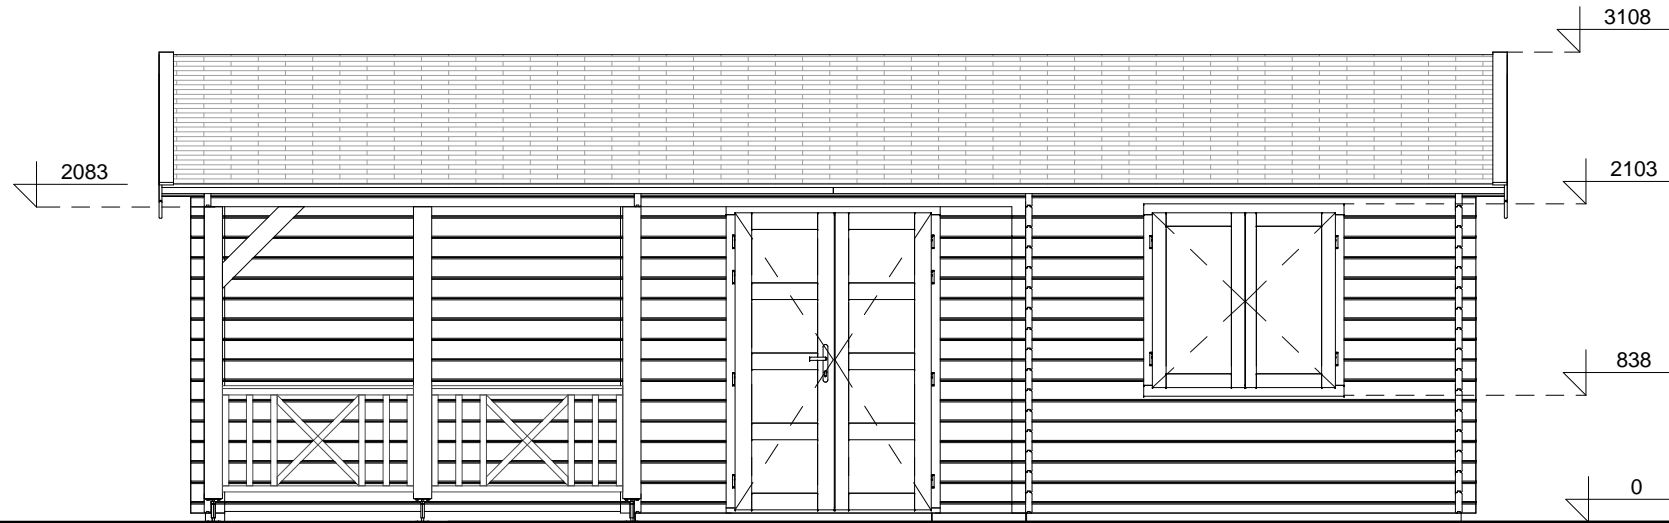


**FRONT VIEW**

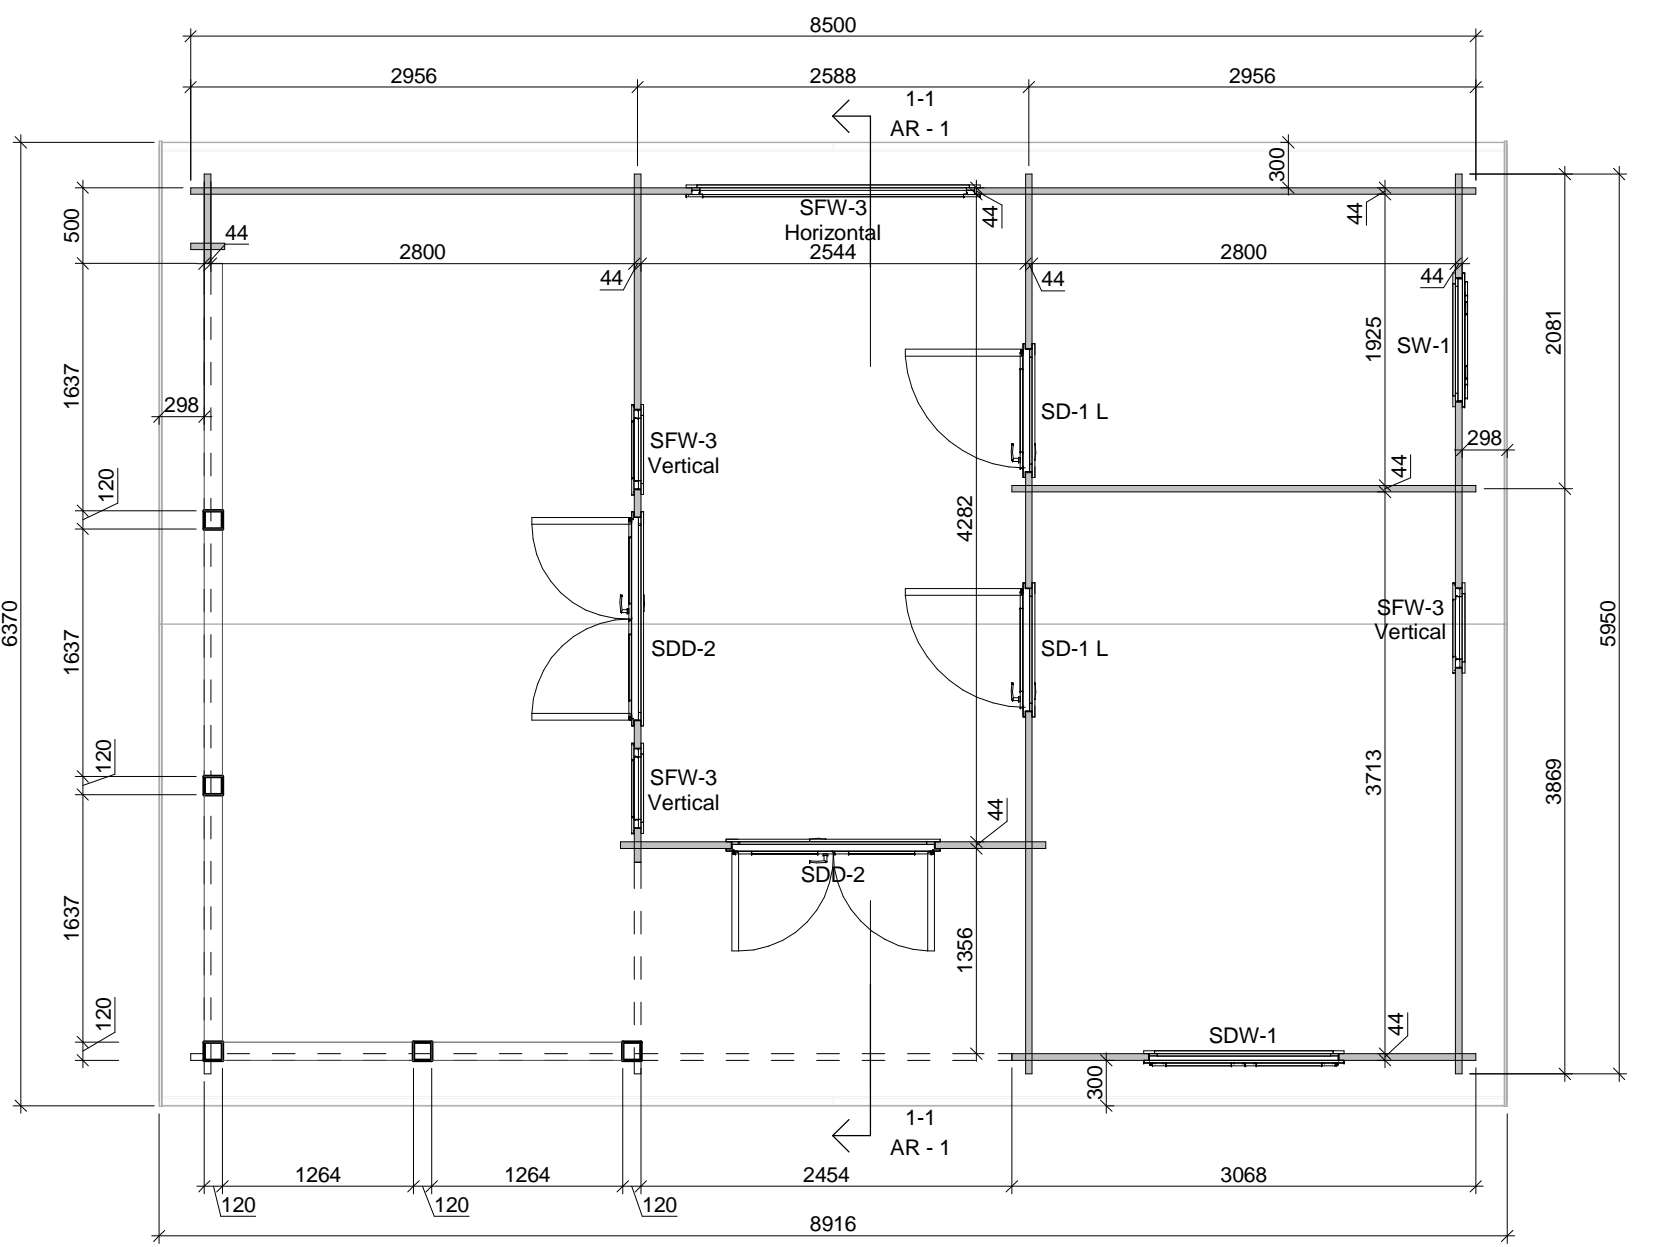


**LEFT SIDE VIEW**

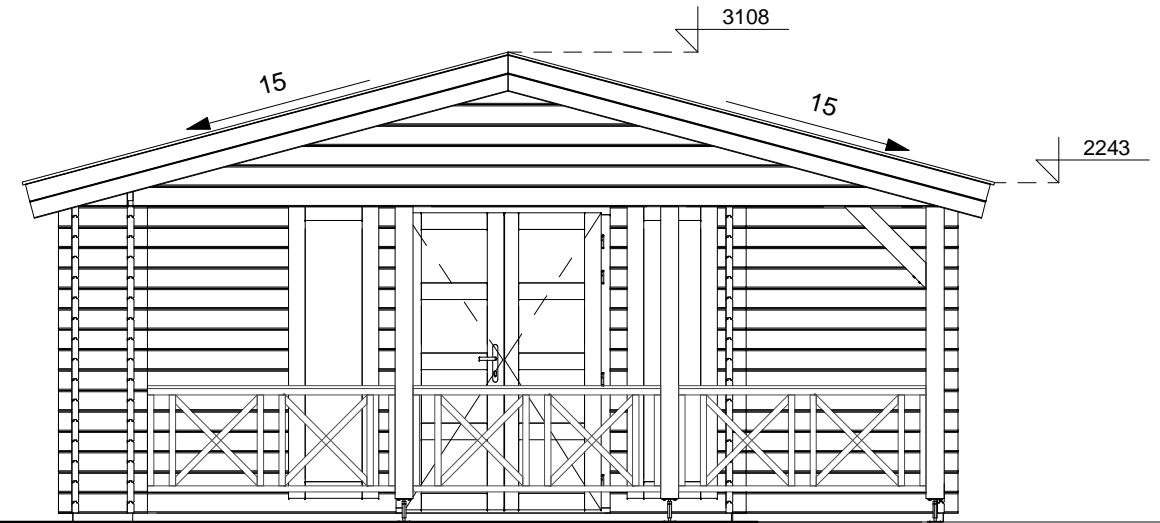


**FLOOR PLAN**

**SECTION 1-1**



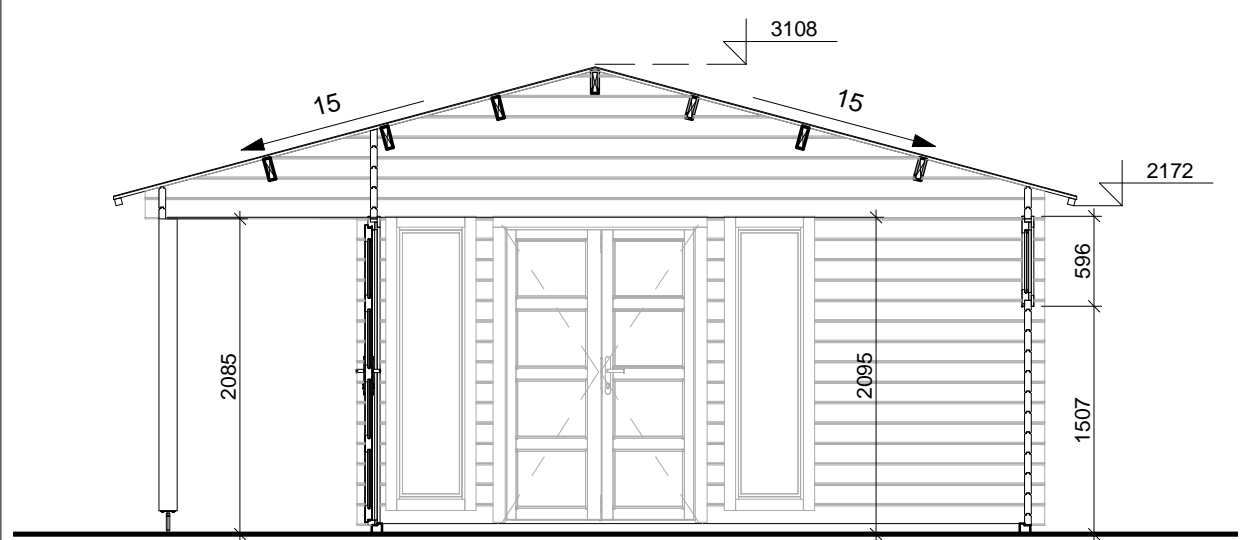


Project Nr.				
<b>Log cabin 595x850cm 44mm</b>				
Dealer	<b>DADSONS</b>	ARCHITECTURE DRAWINGS		Scale
Dealers references		Drawer	Sheet Nr.	1 : 50
	-	JZ	AR - 1	Date 02.06.2020 15:28:56

**REAR VIEW**

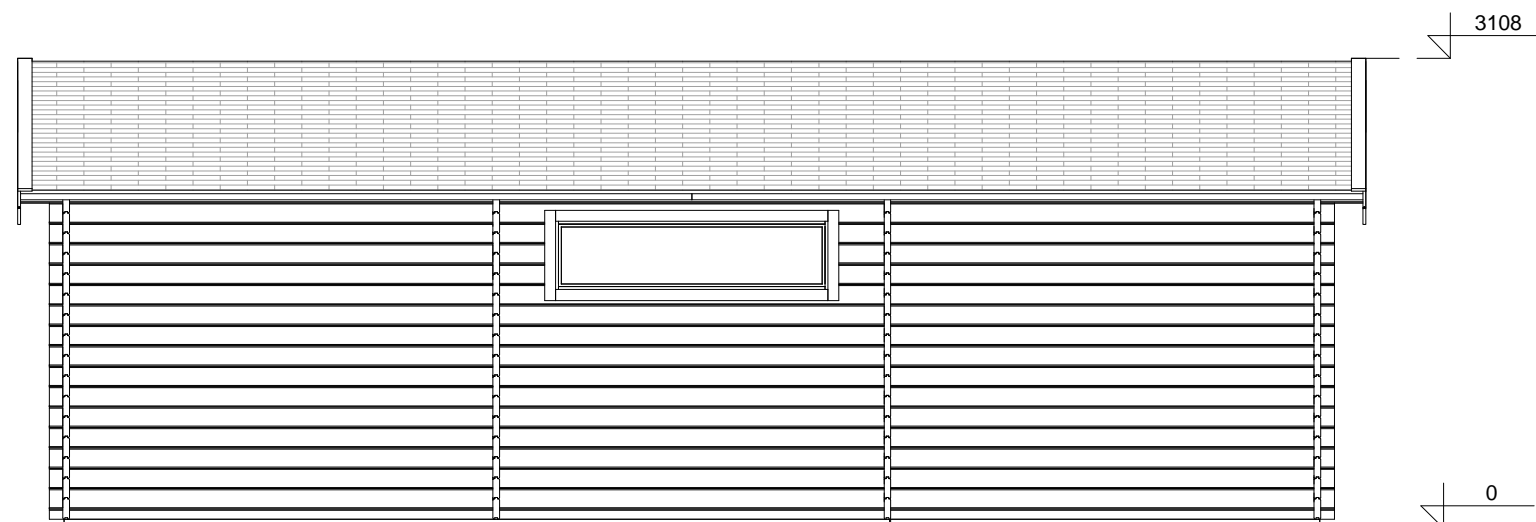

**RIGHT SIDE VIEW**

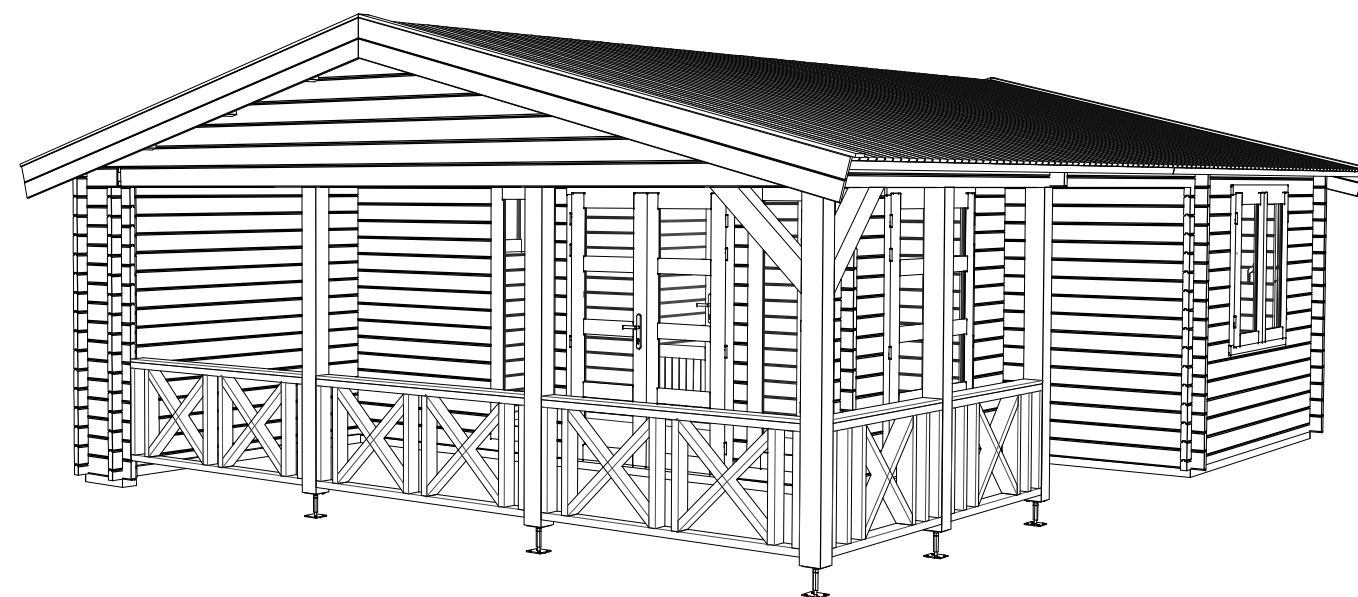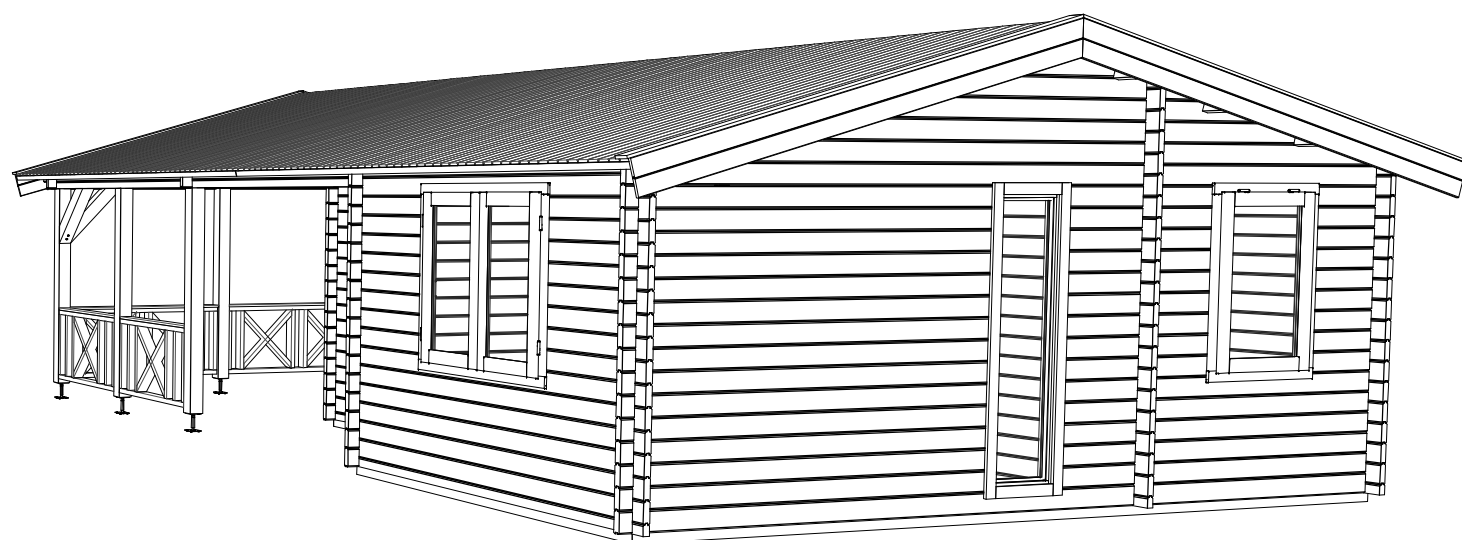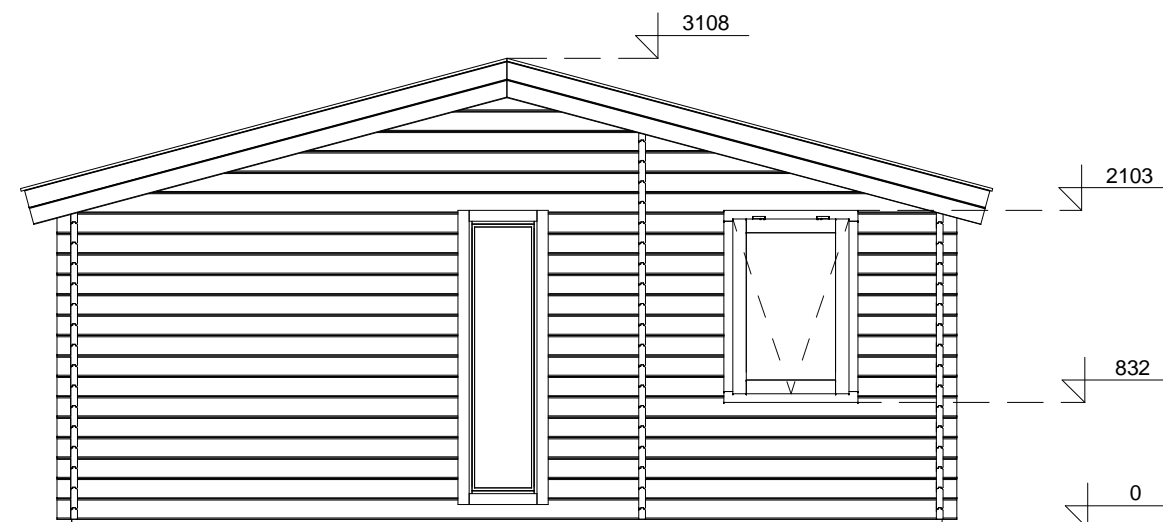

**3D VIEWS**

Project Nr.		<b>Log cabin 595x850cm 44mm</b>		
Dealer	<b>DADSONS</b>	ARCHITECTURE DRAWINGS		Scale
Dealers references				1 : 50
	-	Drawer	Sheet Nr.	Date
	-	JZ	AR - 2	02.06.2020 15:28:58
	-			