

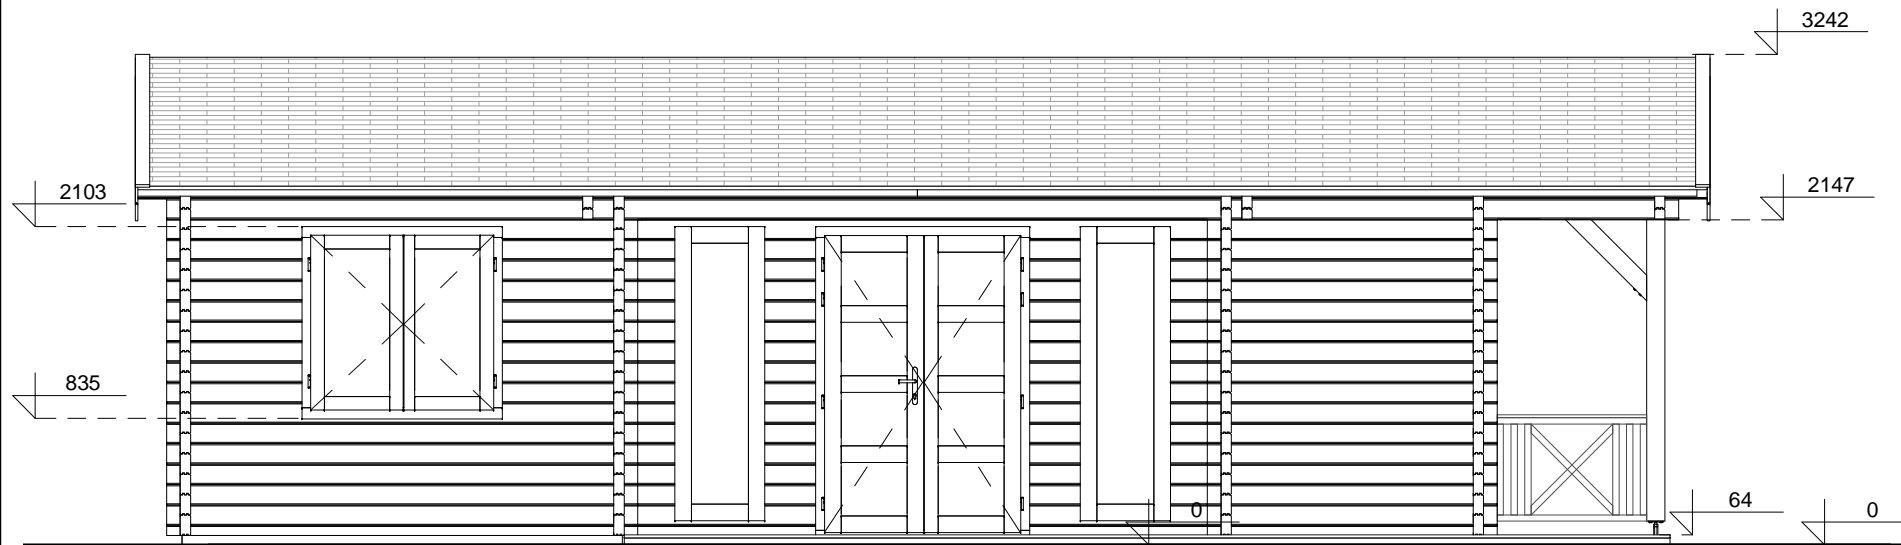


FRONT VIEW

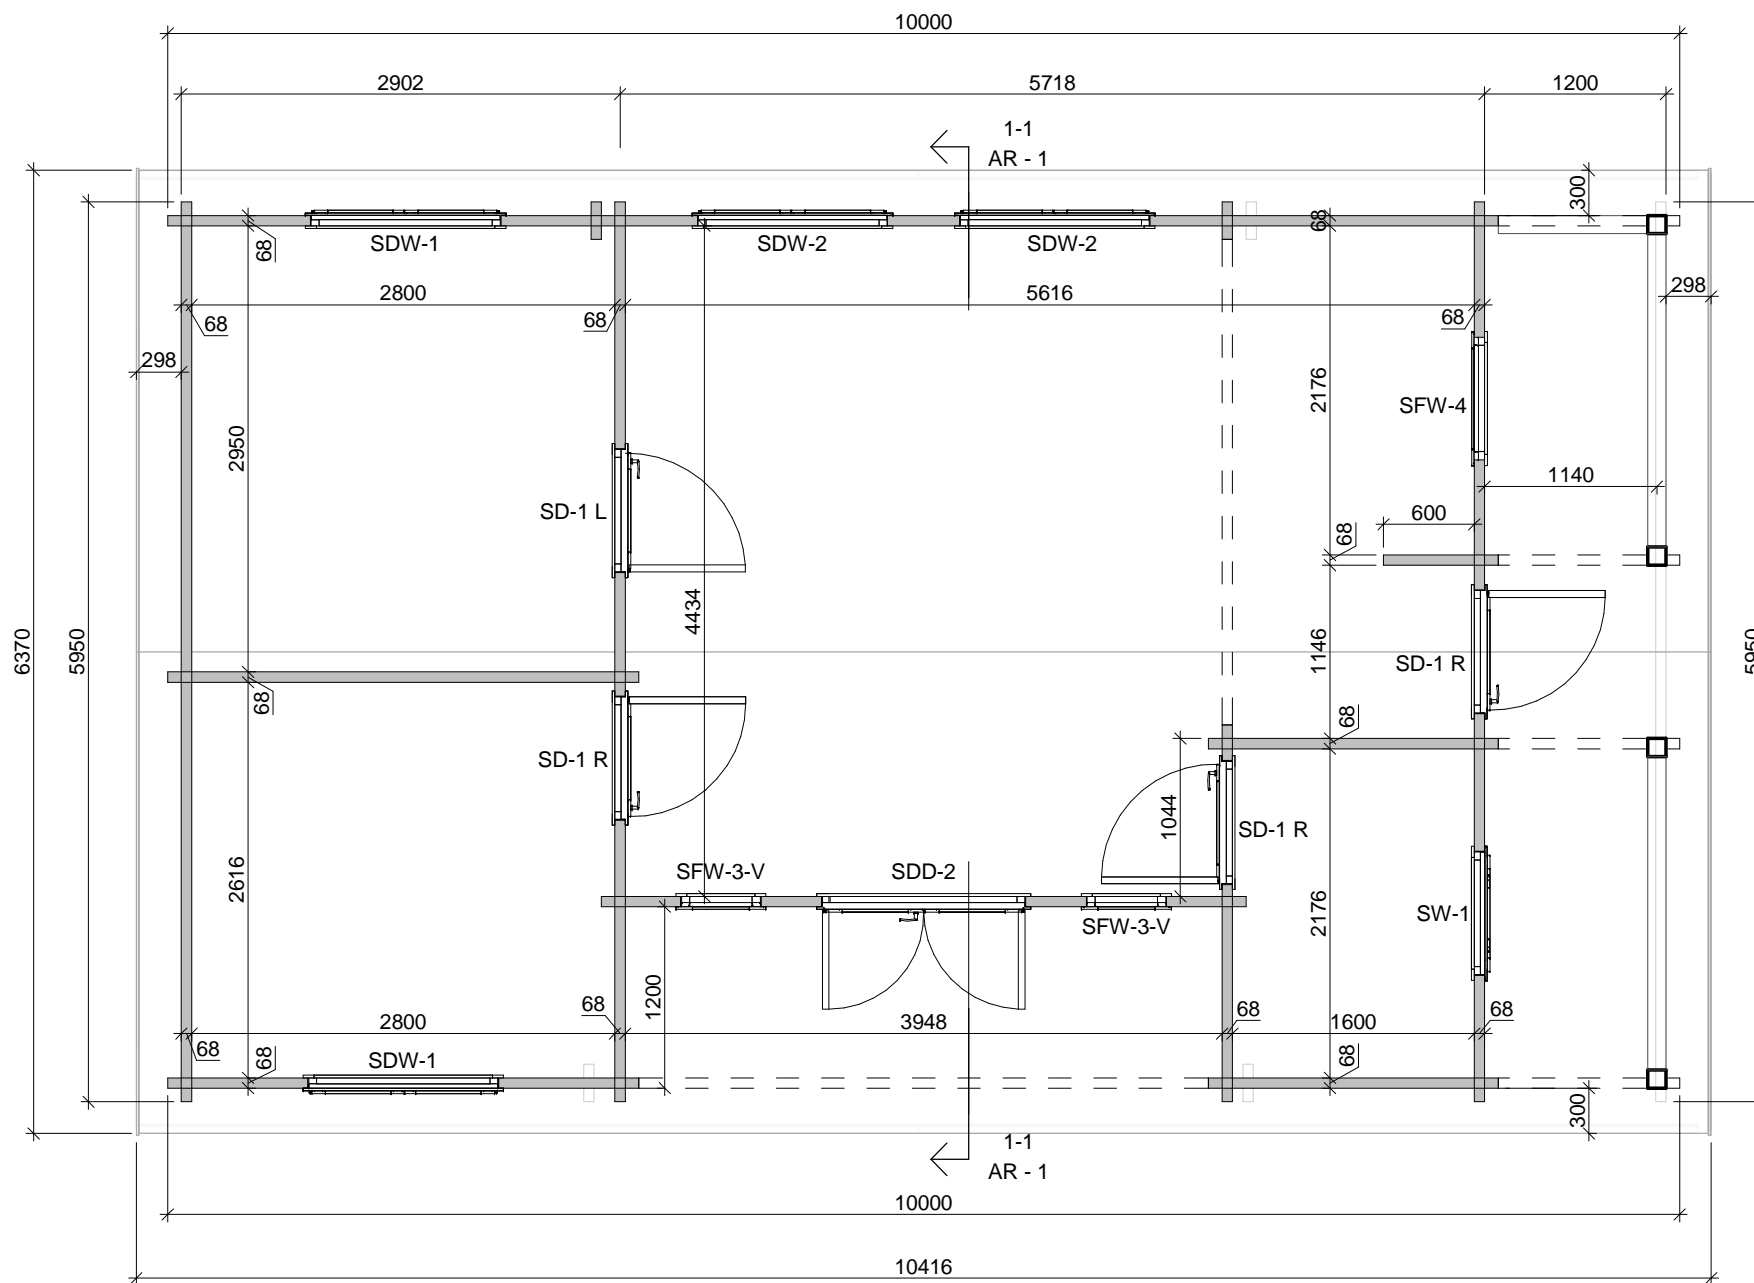


LEFT SIDE VIEW

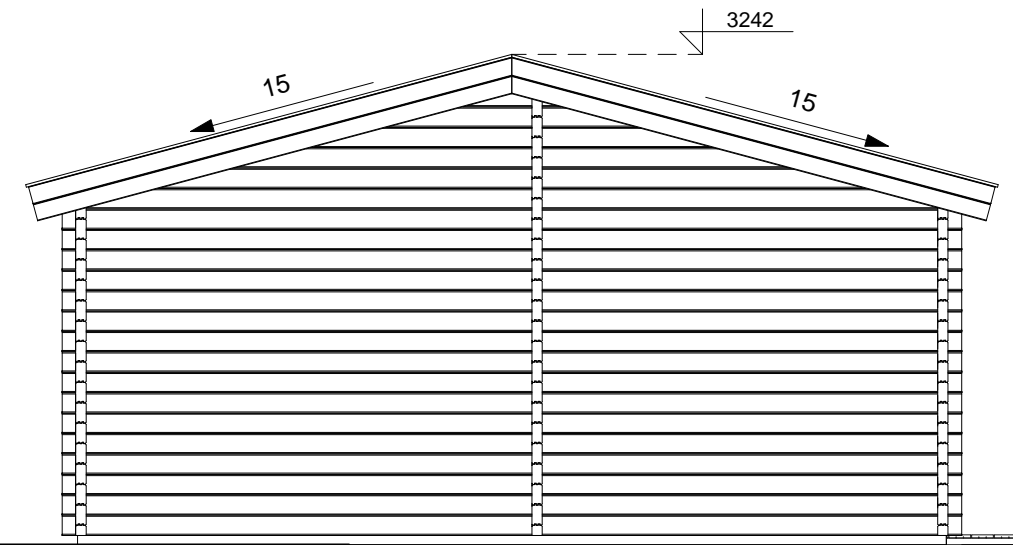


FLOOR PLAN

SECTION 1-1


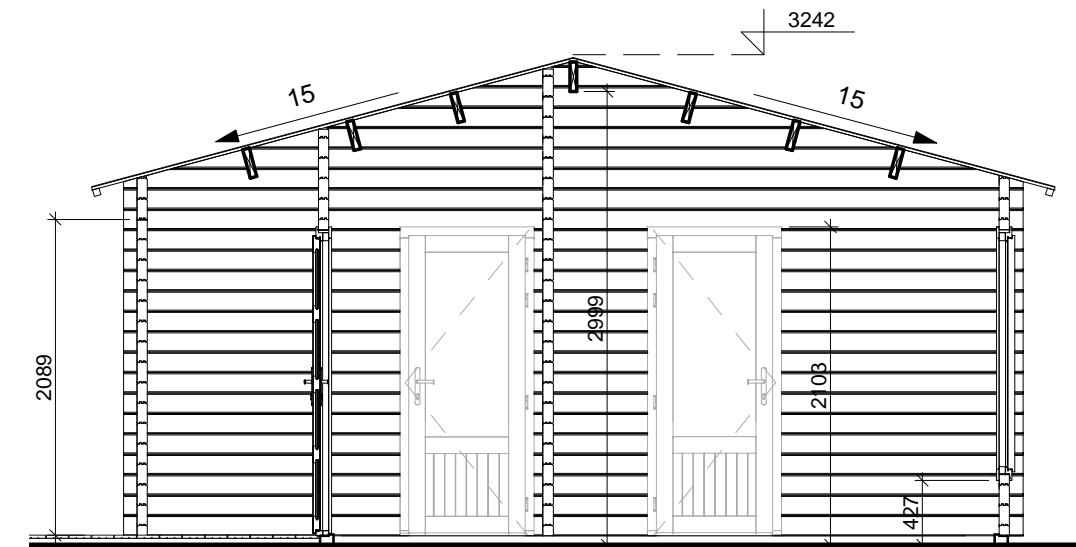


Project Nr.				
Log cabin 595x1000cm 68mm				
Dealer	DADSONS	ARCHITECTURE DRAWINGS		Scale
Dealers references		Drawer	Sheet Nr.	1 : 50
	-	JZ	AR - 1	Date
	-			05.06.2020 08:00:27

REAR VIEW

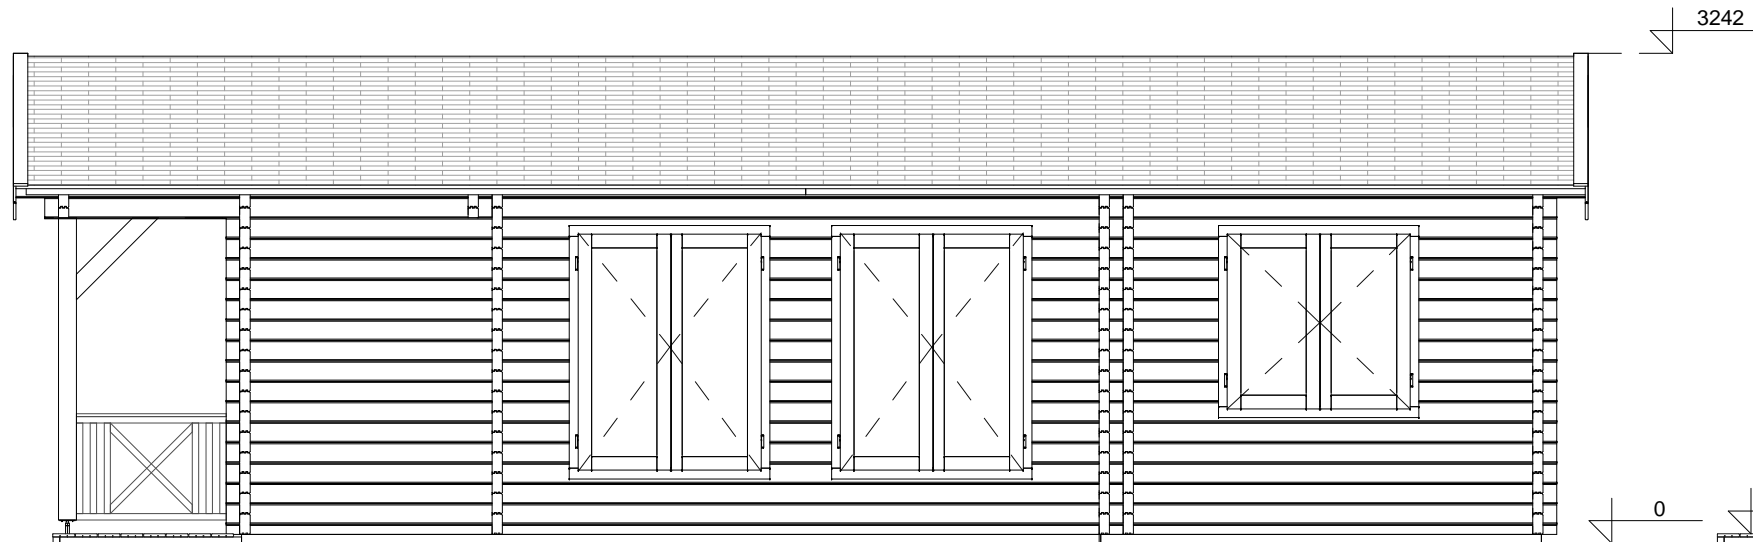

RIGHT SIDE VIEW

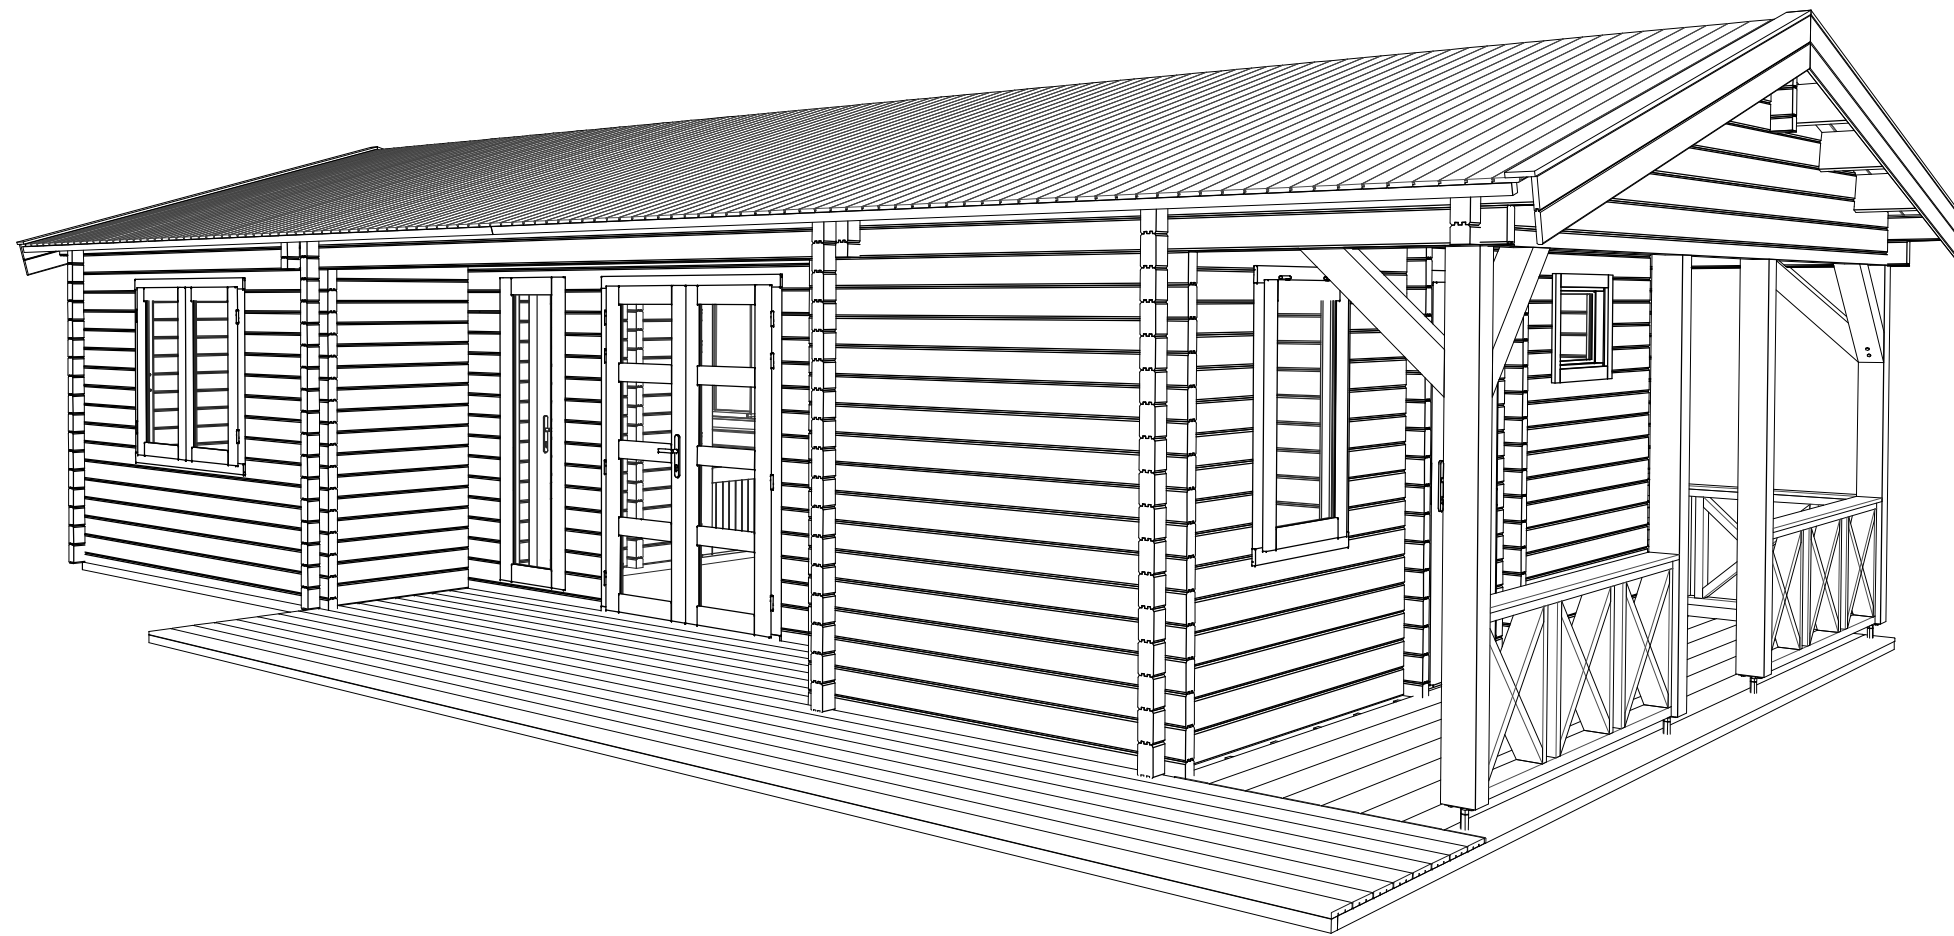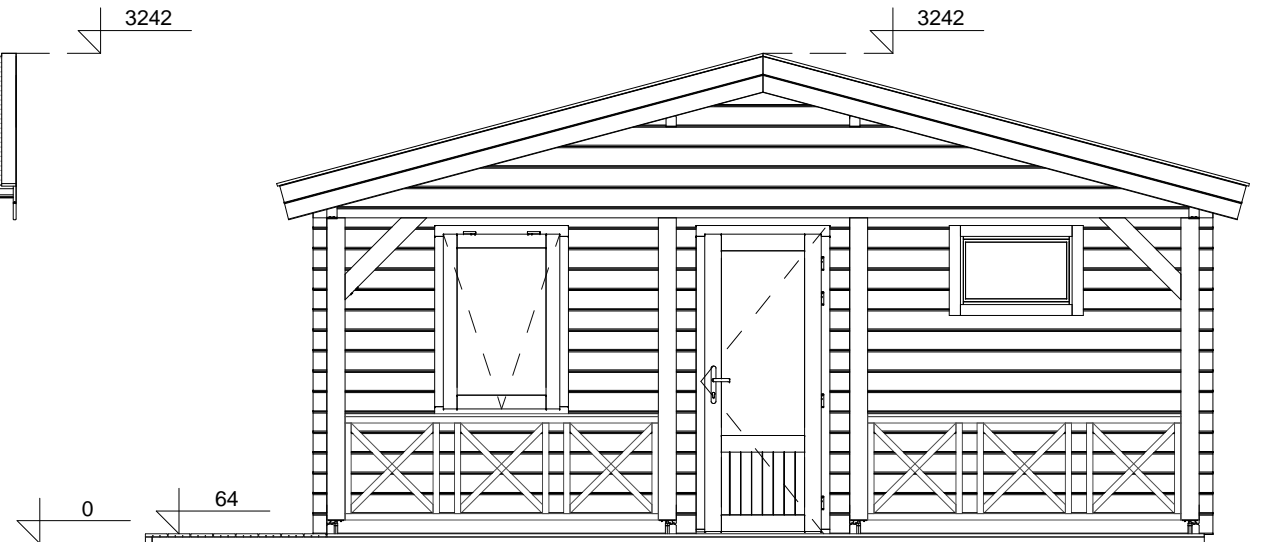

3D VIEW

Project Nr.		Log cabin 595x1000cm 68mm		
Dealer	DADSONS	ARCHITECTURE DRAWINGS		Scale
Dealers references				1 : 50
	-	Drawer	Sheet Nr.	Date
	-	JZ	AR - 2	05.06.2020 08:00:29
	-			