





FRONT VIEW

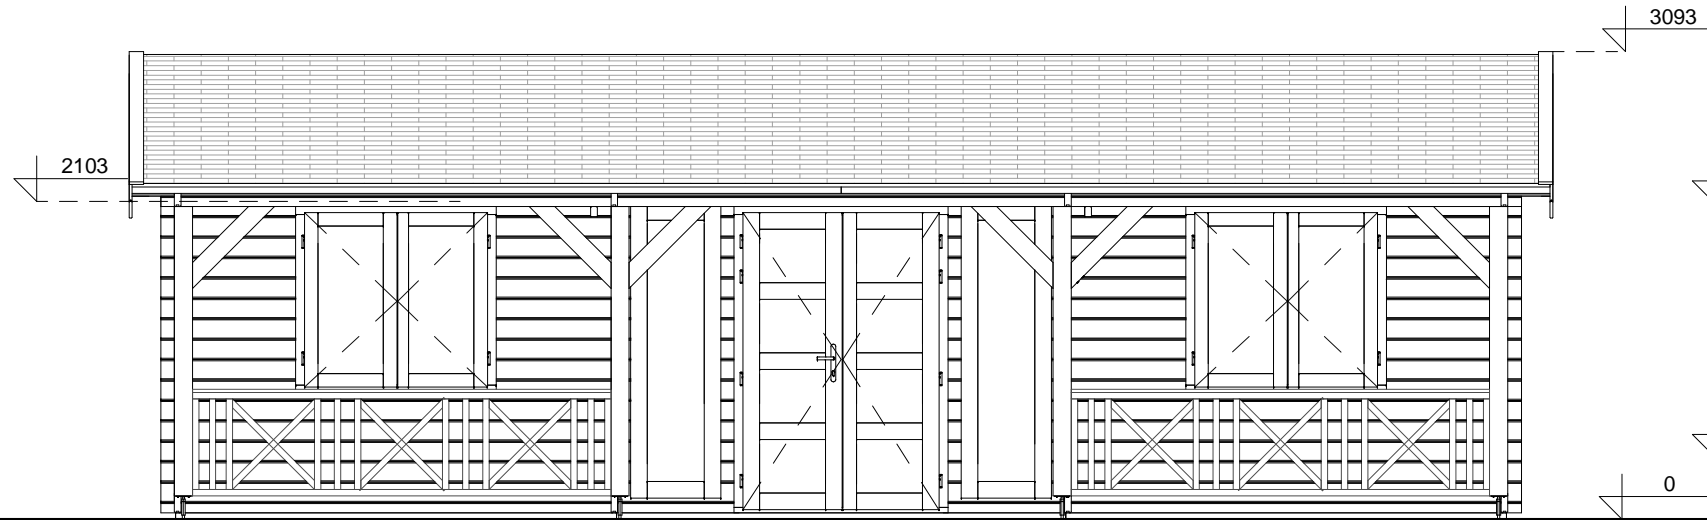

LEFT SIDE VIEW

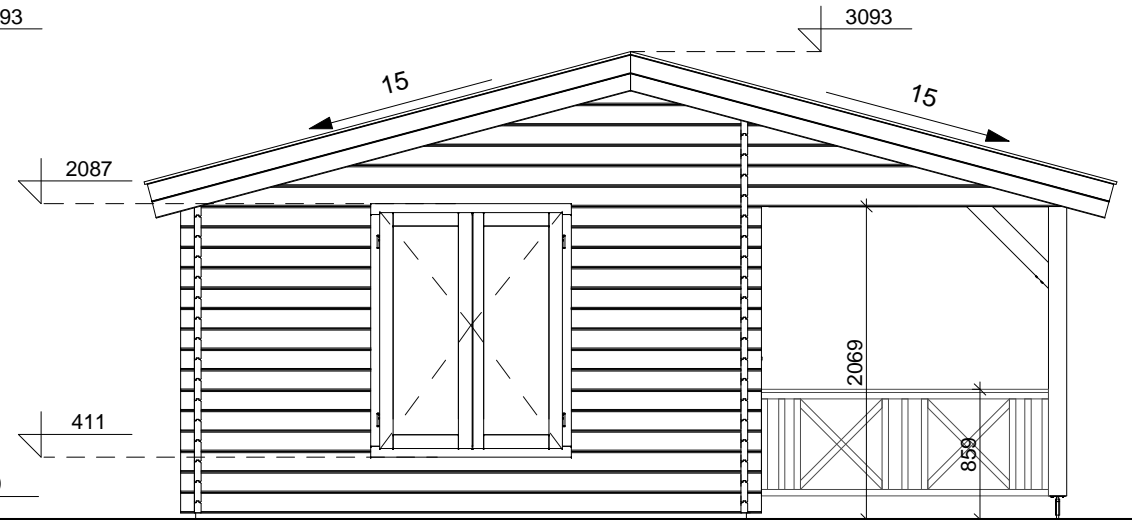


SECTION 1-1

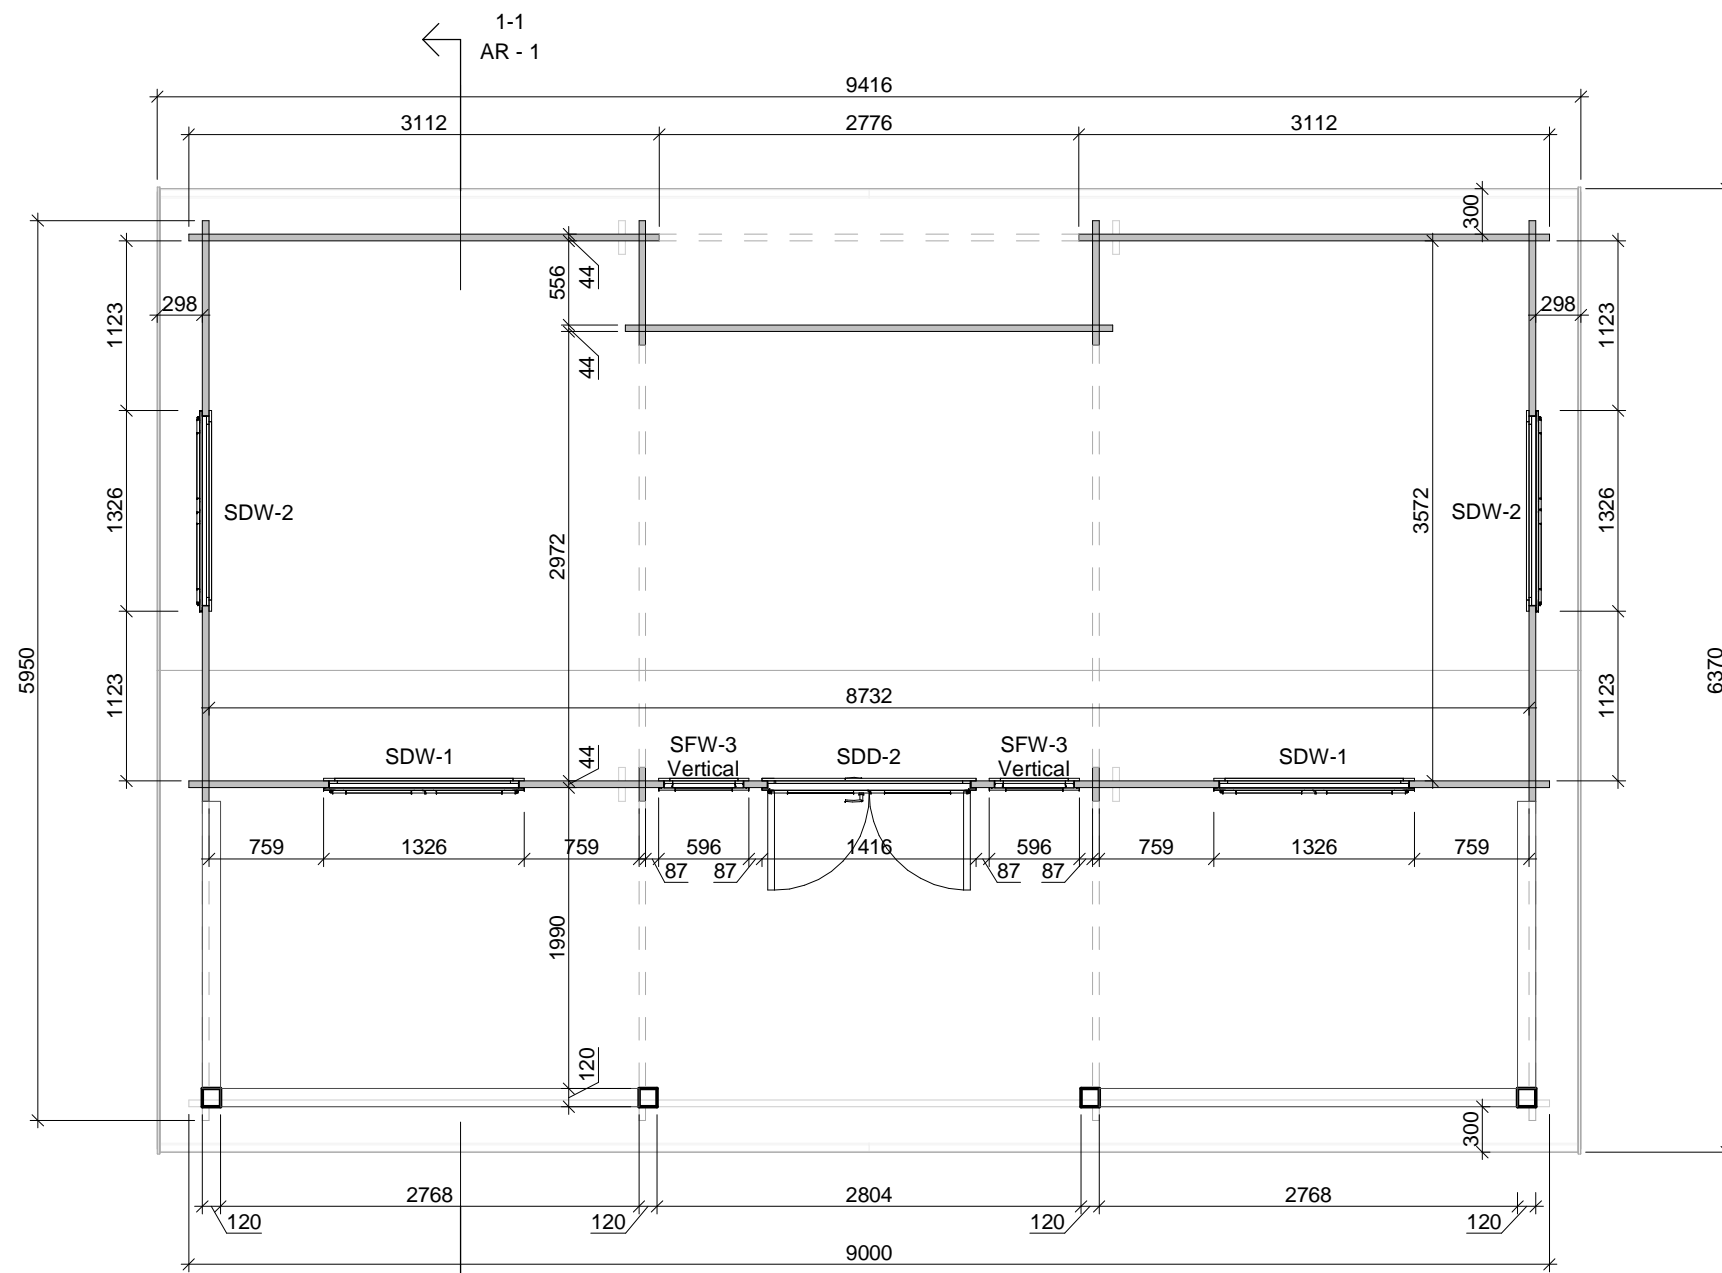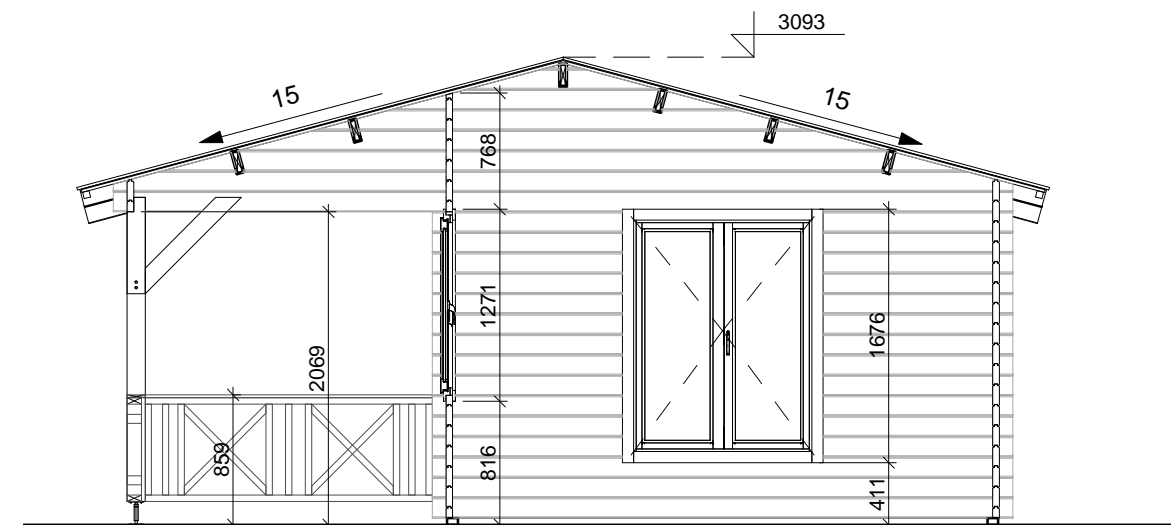


FLOOR PLAN

Project Nr. 01-06-20DAD Log cabin 595x900cm 44mm				
Dealer	DADSONS	ARCHITECTURE DRAWINGS		Scale
Dealers references		Drawer	Sheet Nr.	1 : 50
		RB	AR - 1	Date 02.06.2020 08:48:06



REAR VIEW

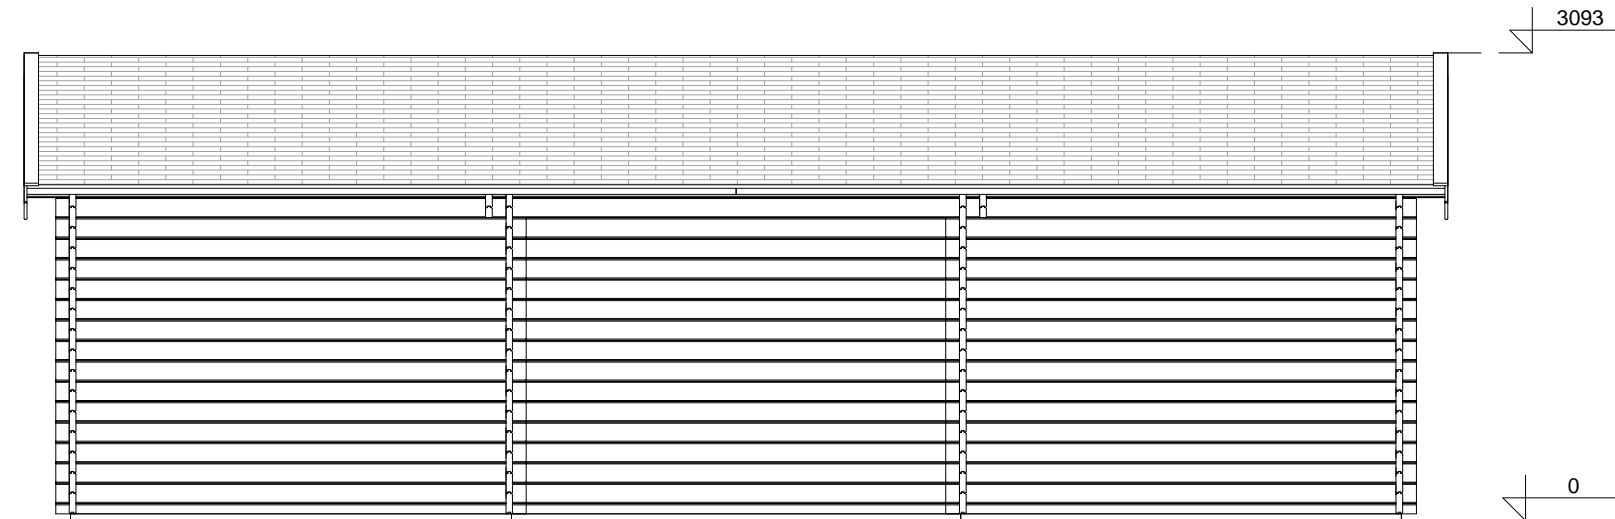

RIGHT SIDE VIEW

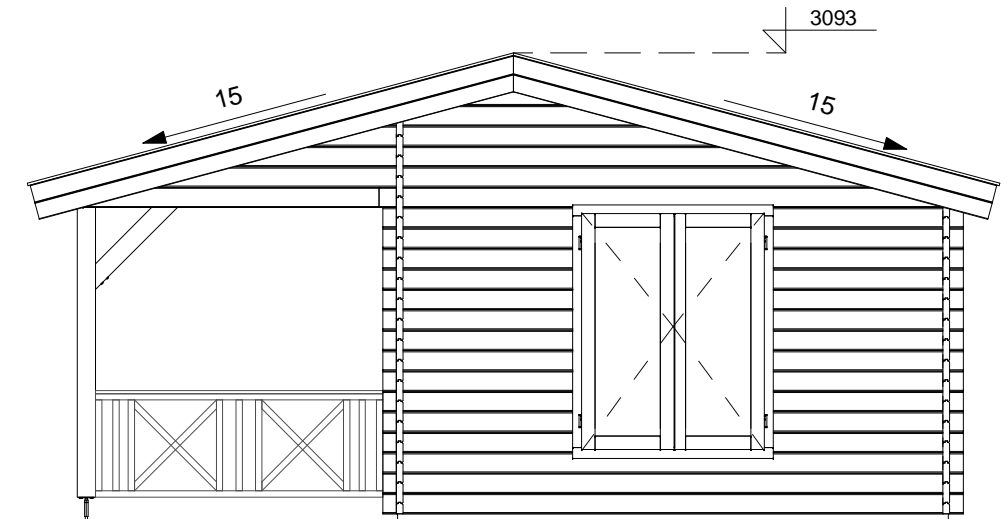

3D VIEW

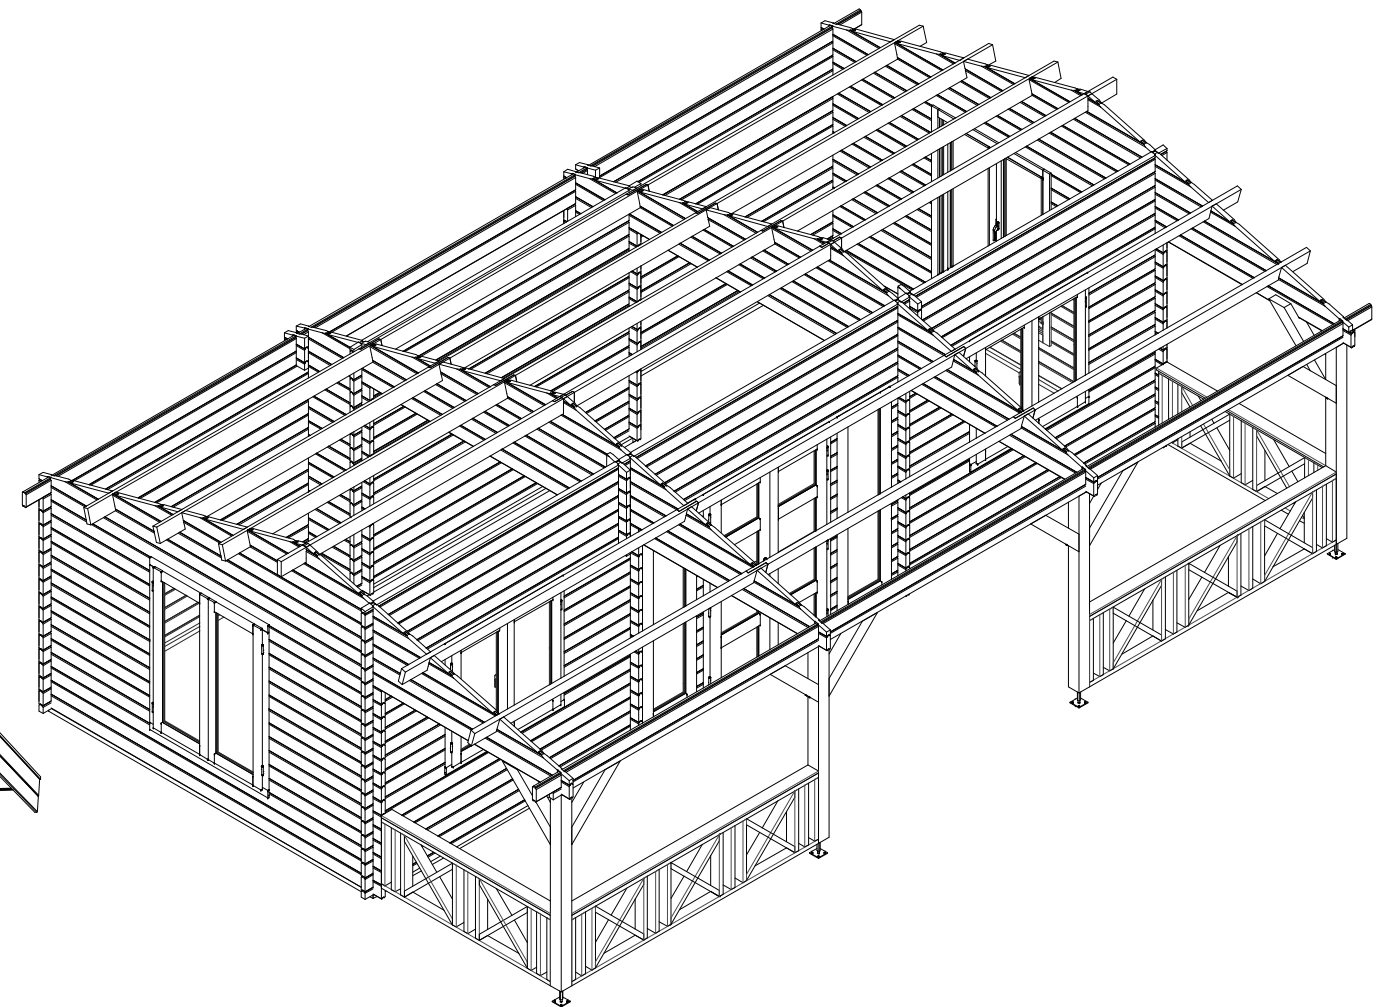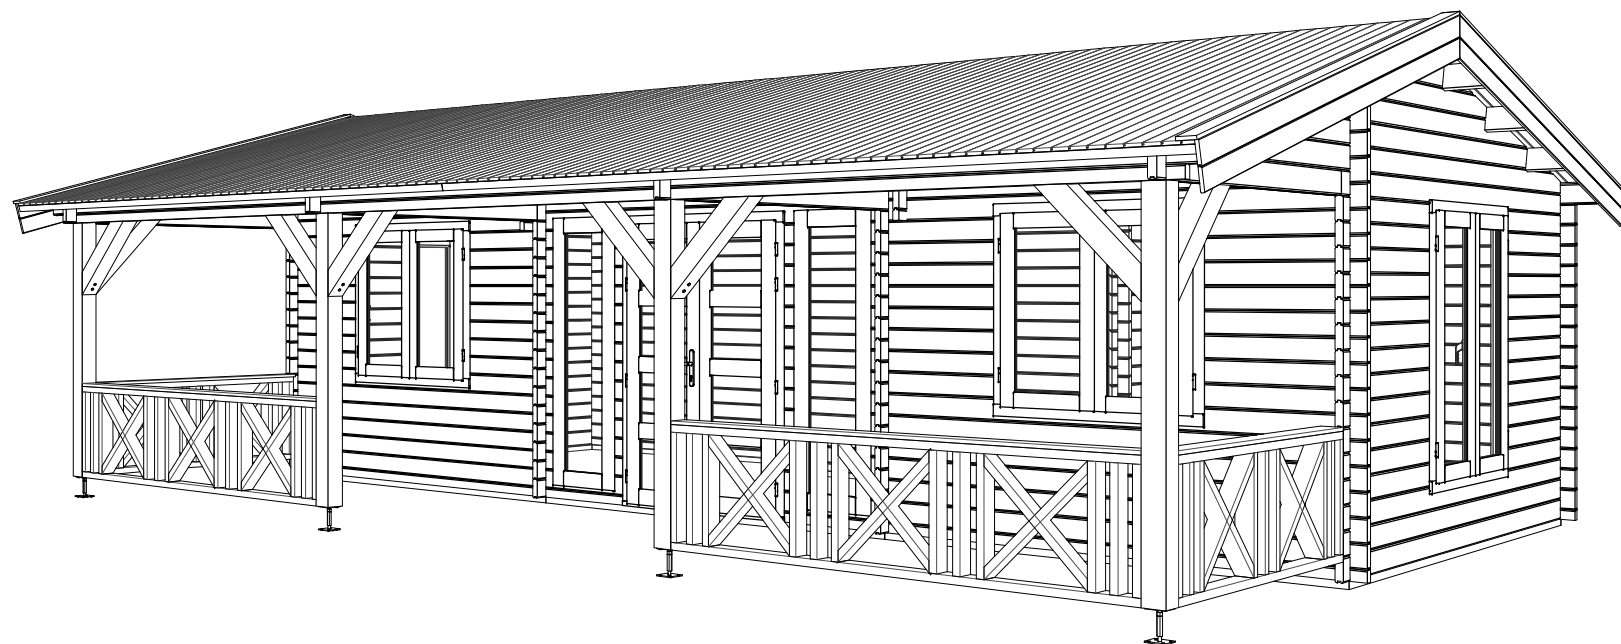

Project Nr. 01-06-20DAD Log cabin 595x900cm 44mm				
Dealer	DADSONS	ARCHITECTURE DRAWINGS		Scale
Dealers references				1 : 50
		Drawer	Sheet Nr.	Date
		RB	AR - 2	02.06.2020 08:48:09