


NL-1810001085



Bemerkung: die Ansicht von Turen, Fenster und anderen Teilen kann abweichen von diesem Bild

Projektas Uzasakymo Nr.	Brezinys Nuotrauka	Mastelis 1 :
NL-180397		Data 2018.05.16
		Projektavo R.Kazlauskas

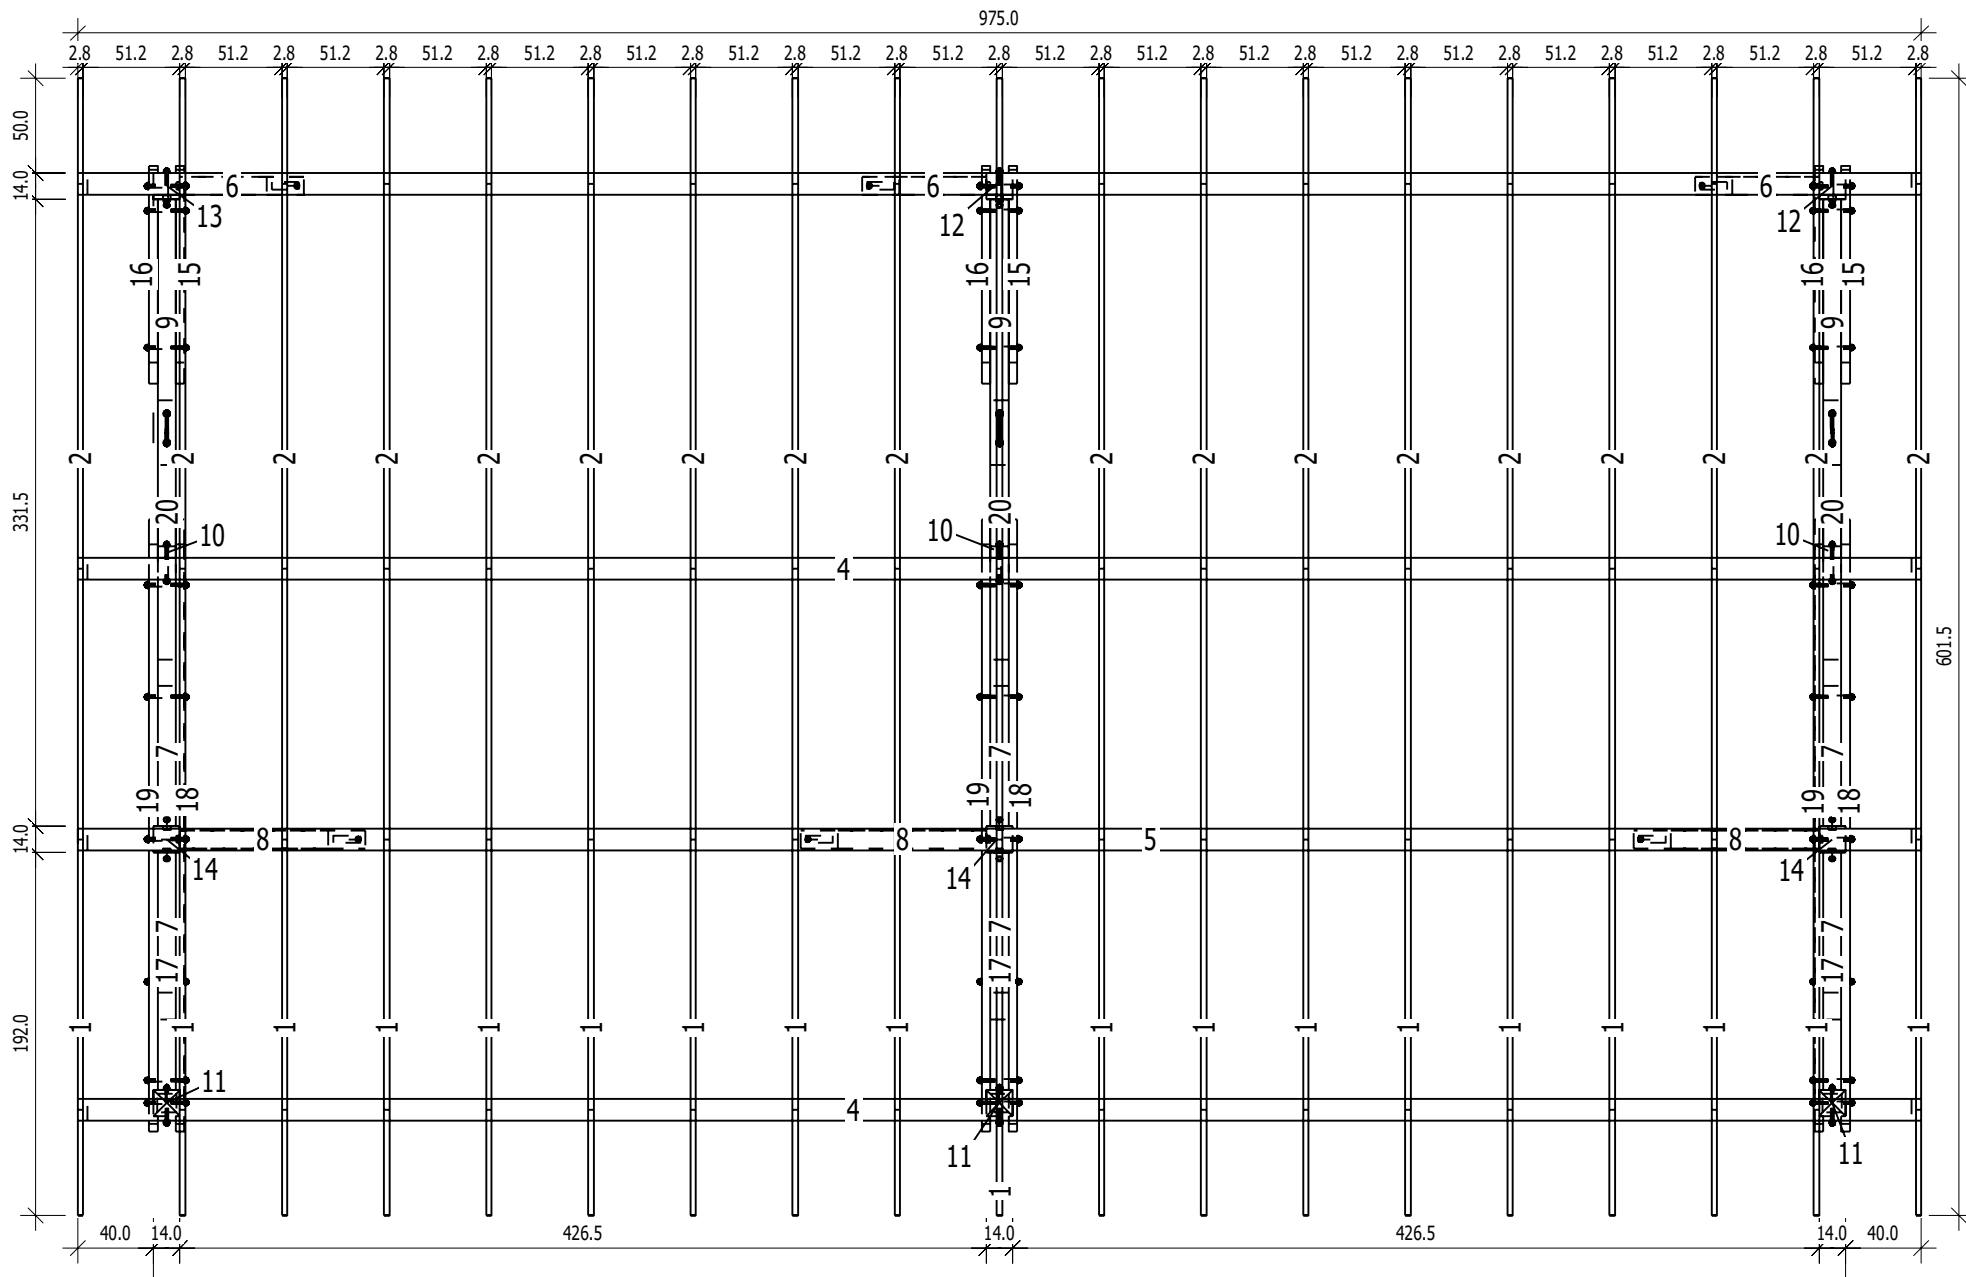

Projektas
Užsakymo Nr.


Brezinys
Stogo planas

Mastelis
1 :

NL-180397

Data
2018.05.16

Projektavo
R. Kazlauskas

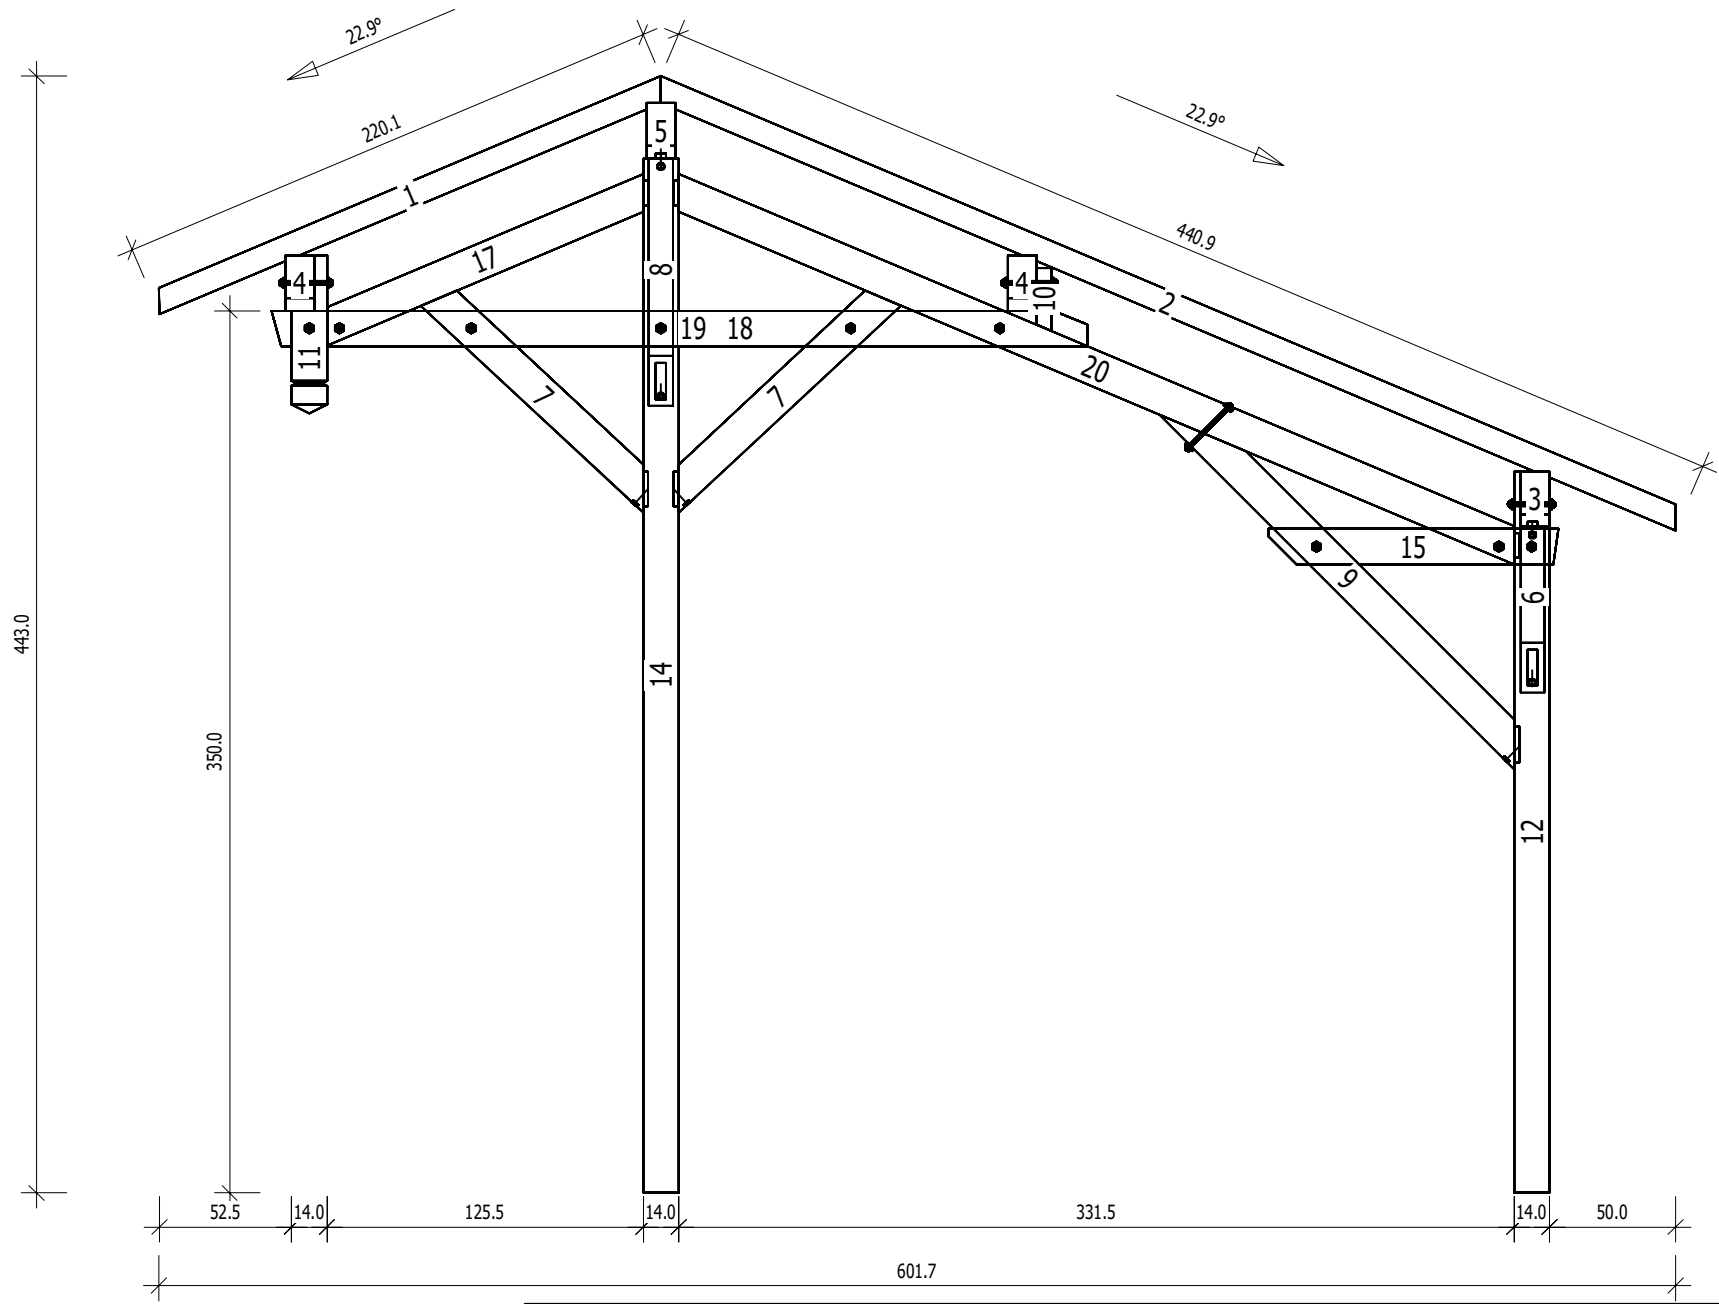

Projekts
Uzsakymo Nr.


Brezinys
Pjūvis

Mastelis
1 :


NL-180397

Data
2018.05.16


Projektavo
R. Kazlauskas

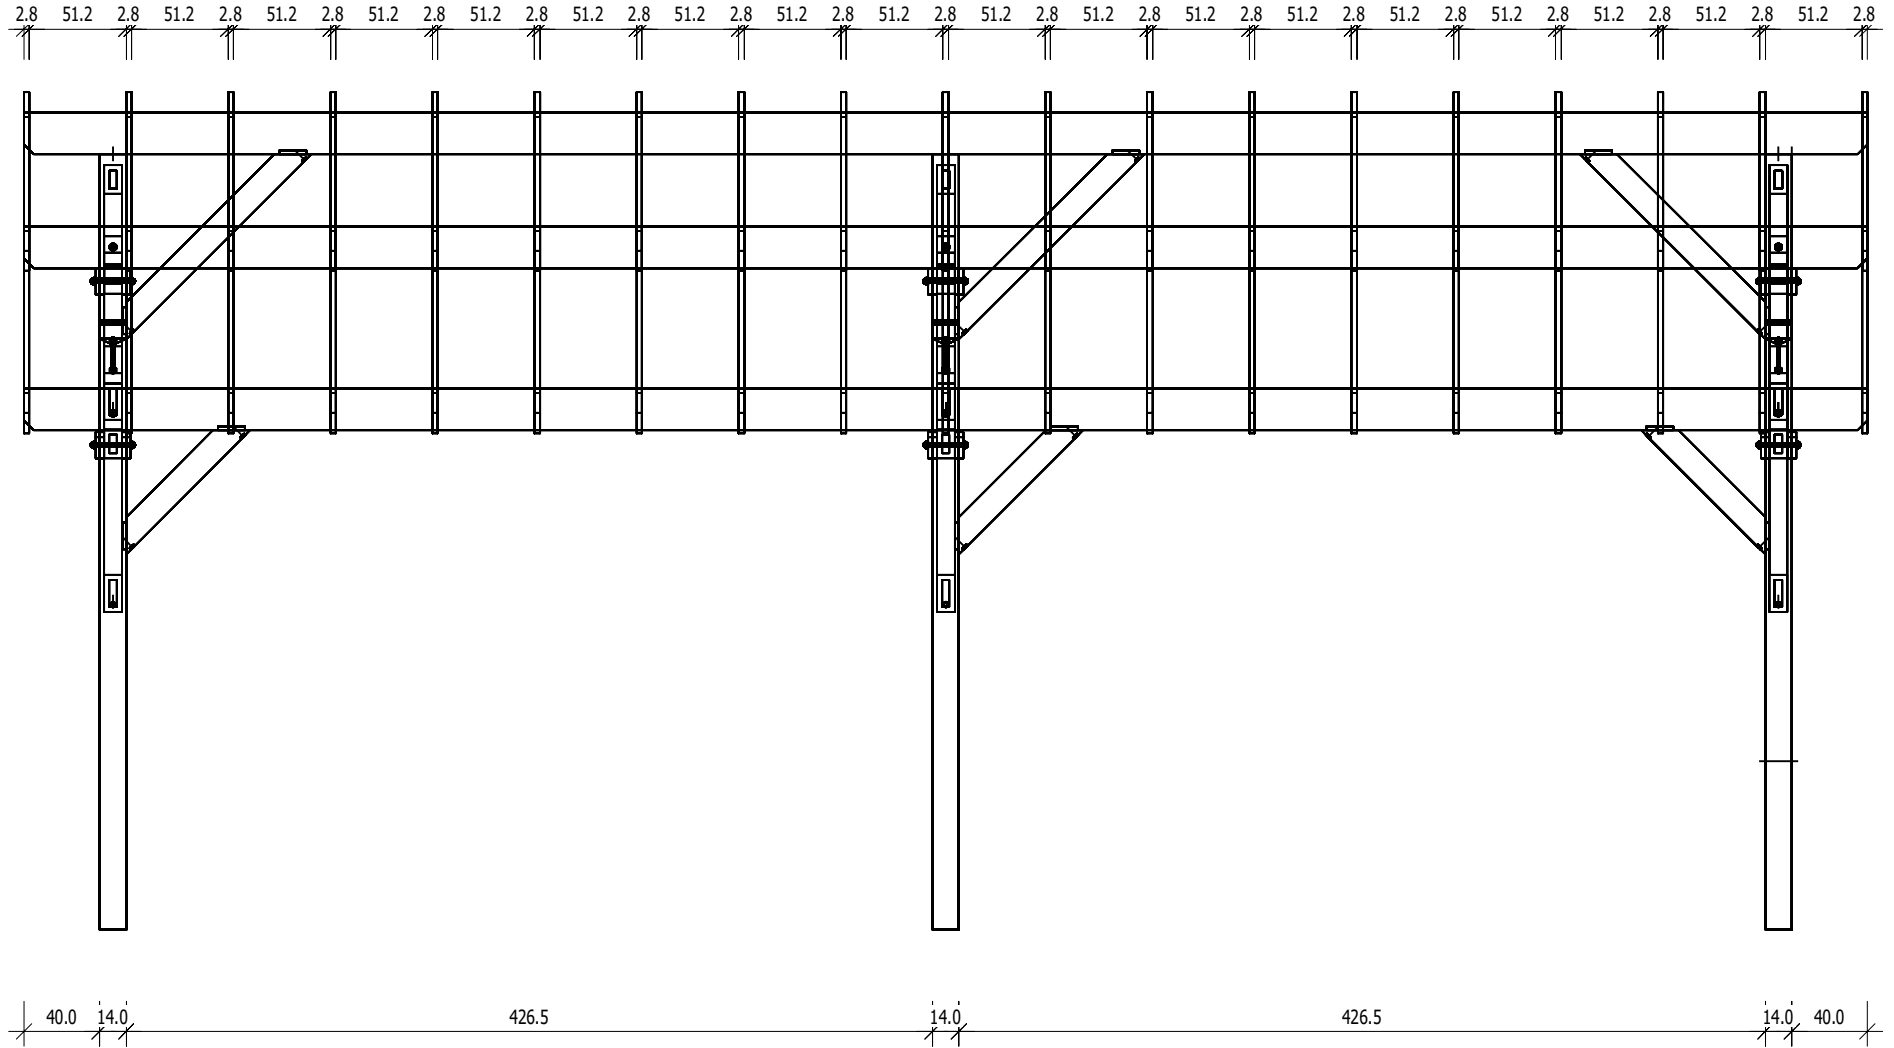


Projektas Uzasakymo Nr.	Brezinys Pjuvis	Mastelis 1 :
NL-180397		Data 2018.05.16
		Projektavo R.Kazlauskas

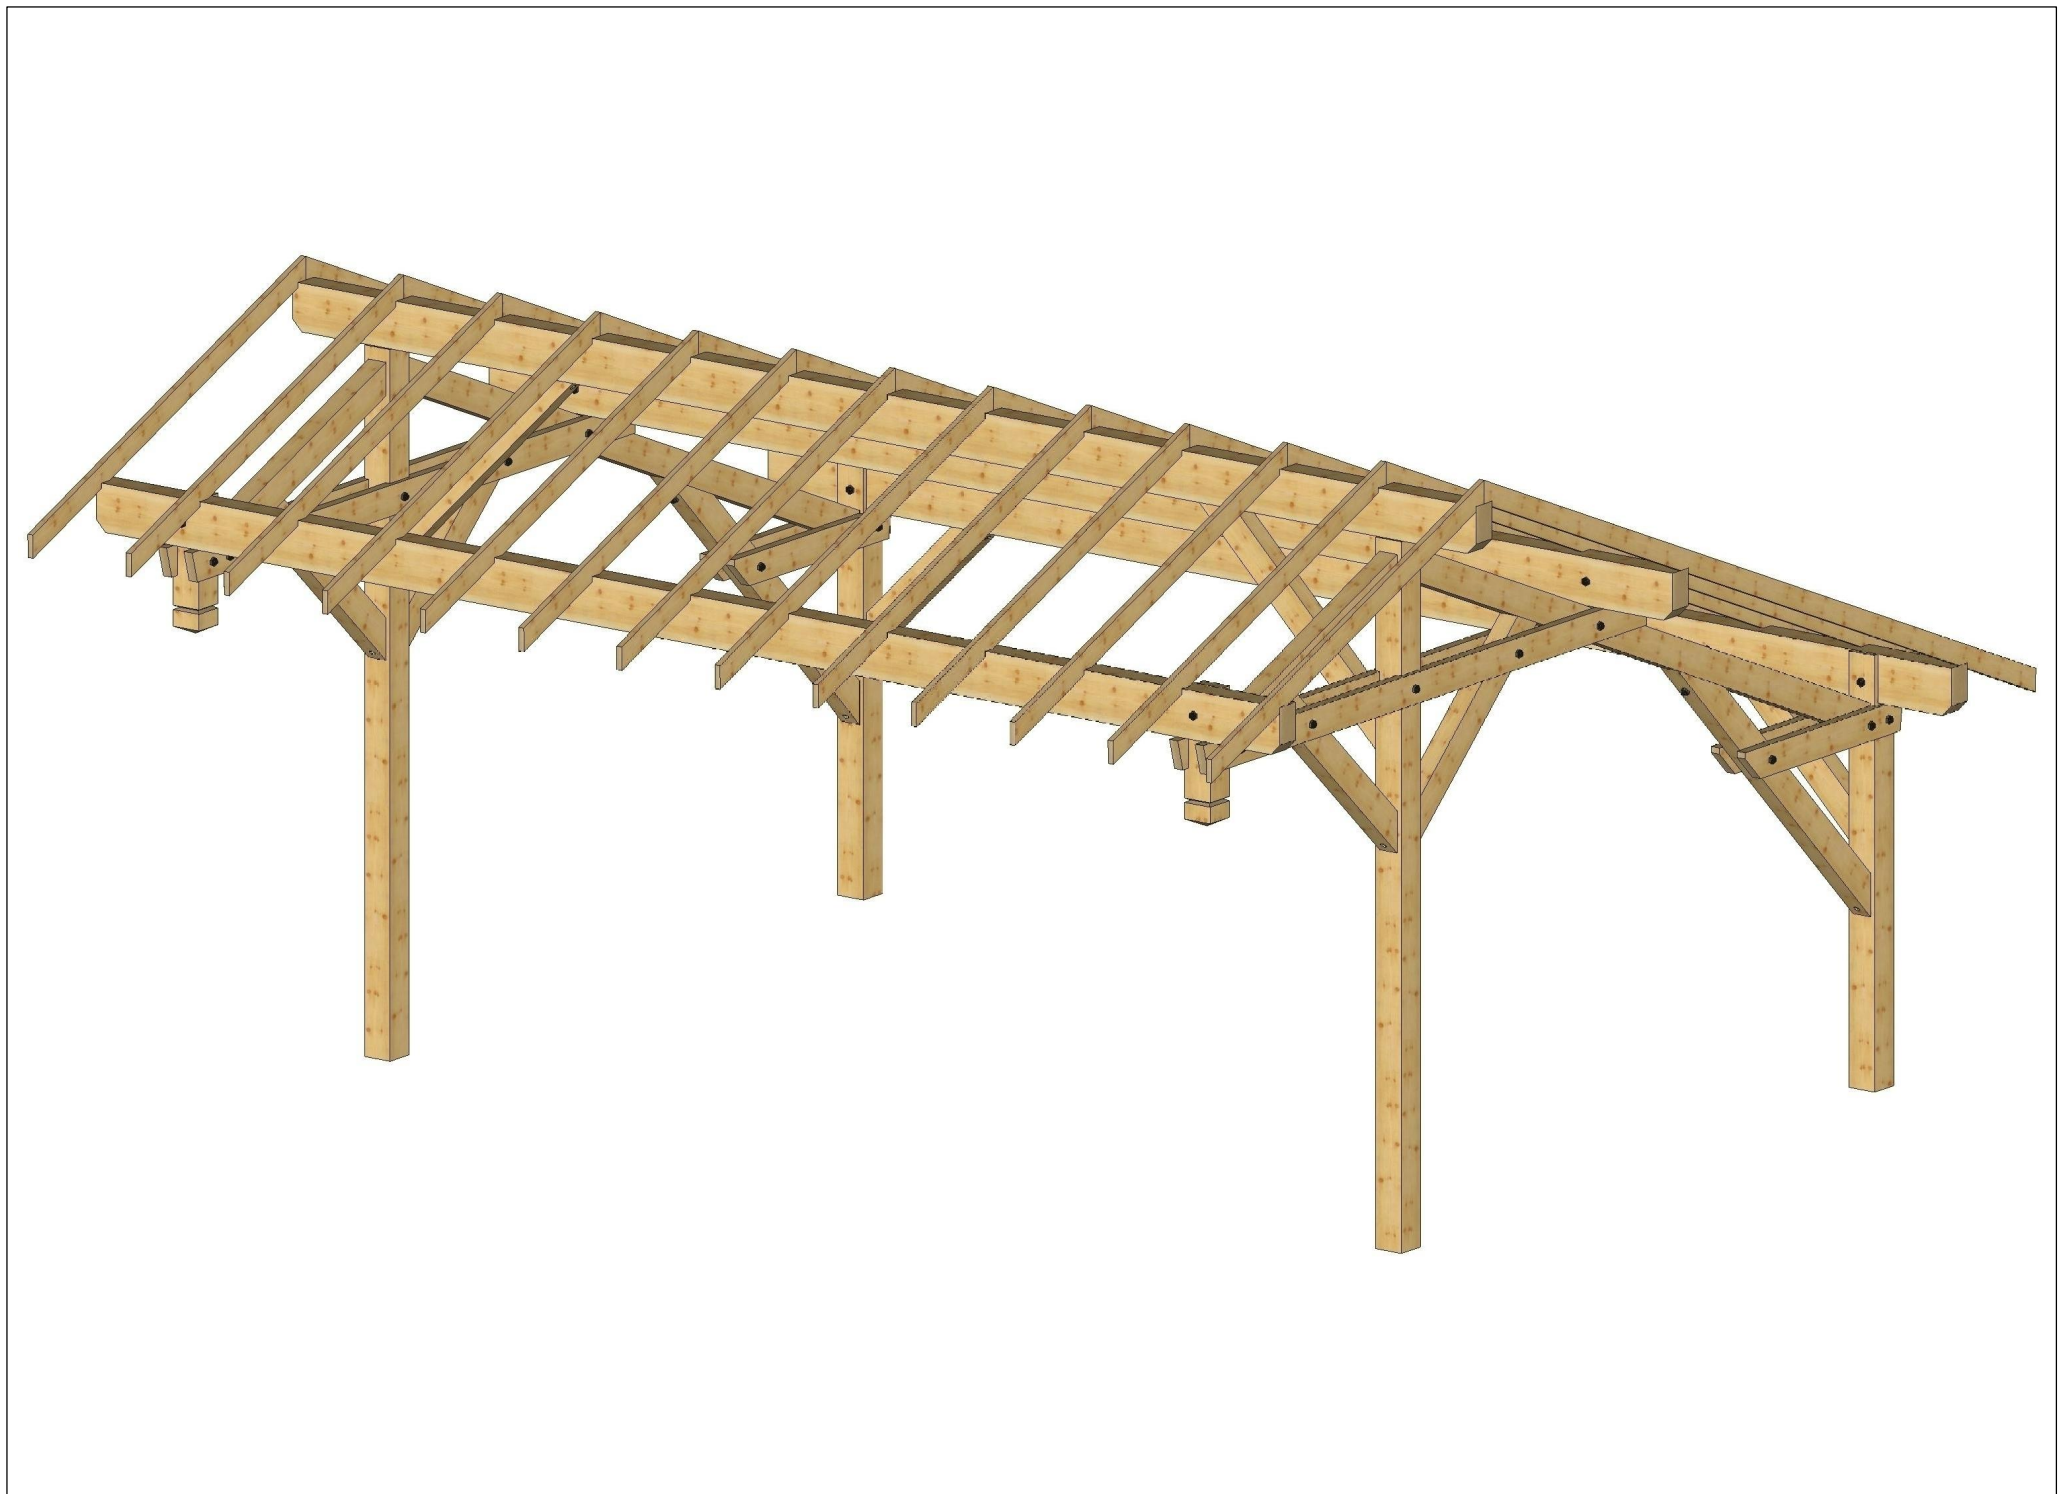


1.

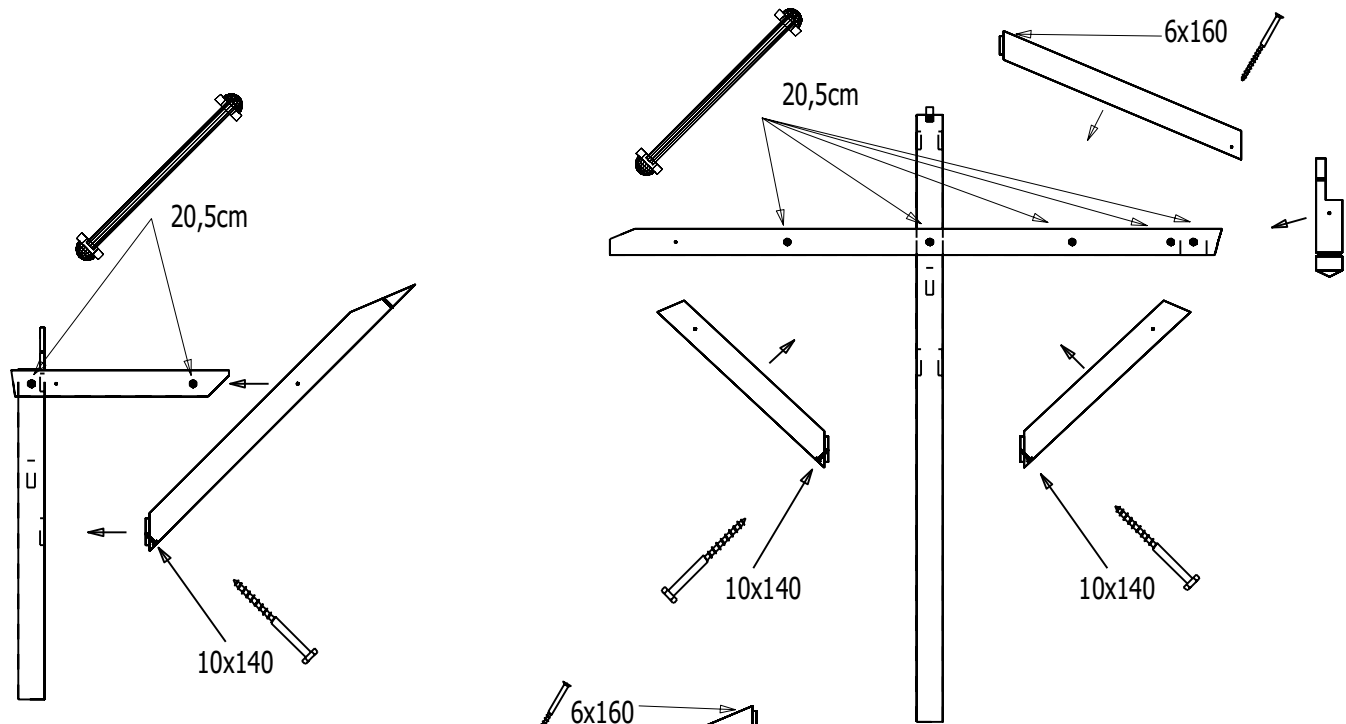

2.

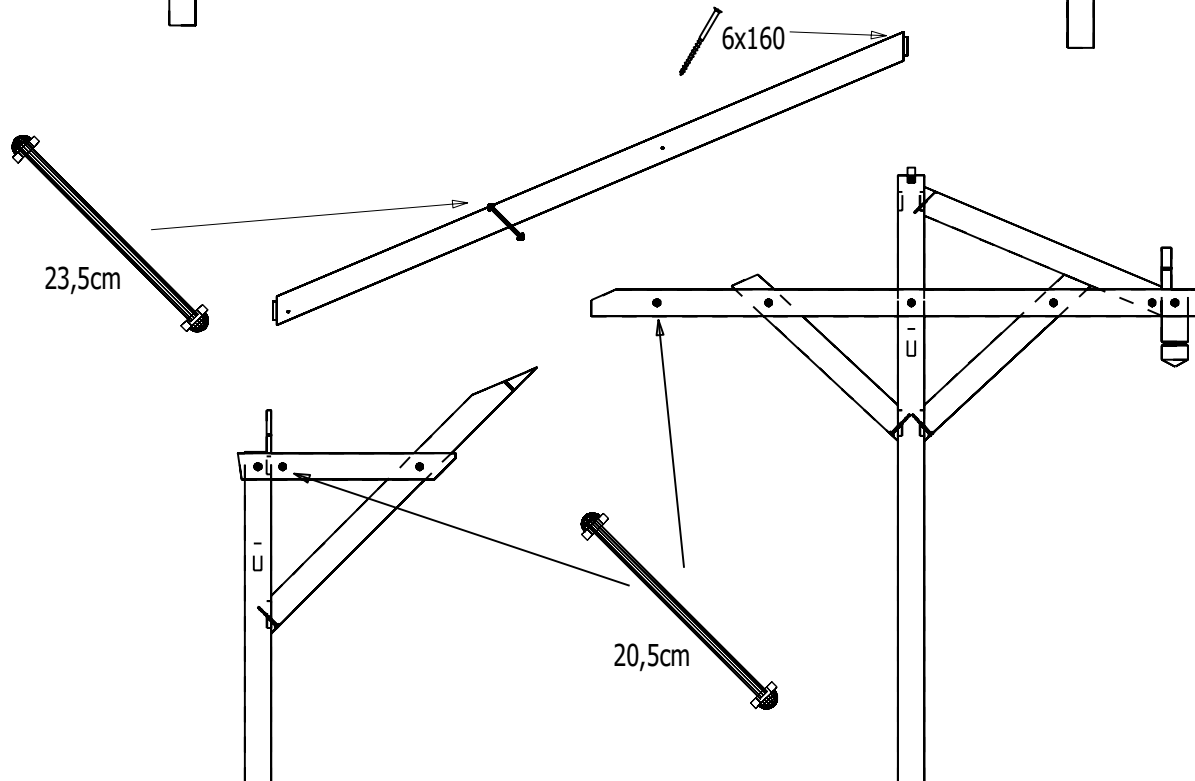

3.

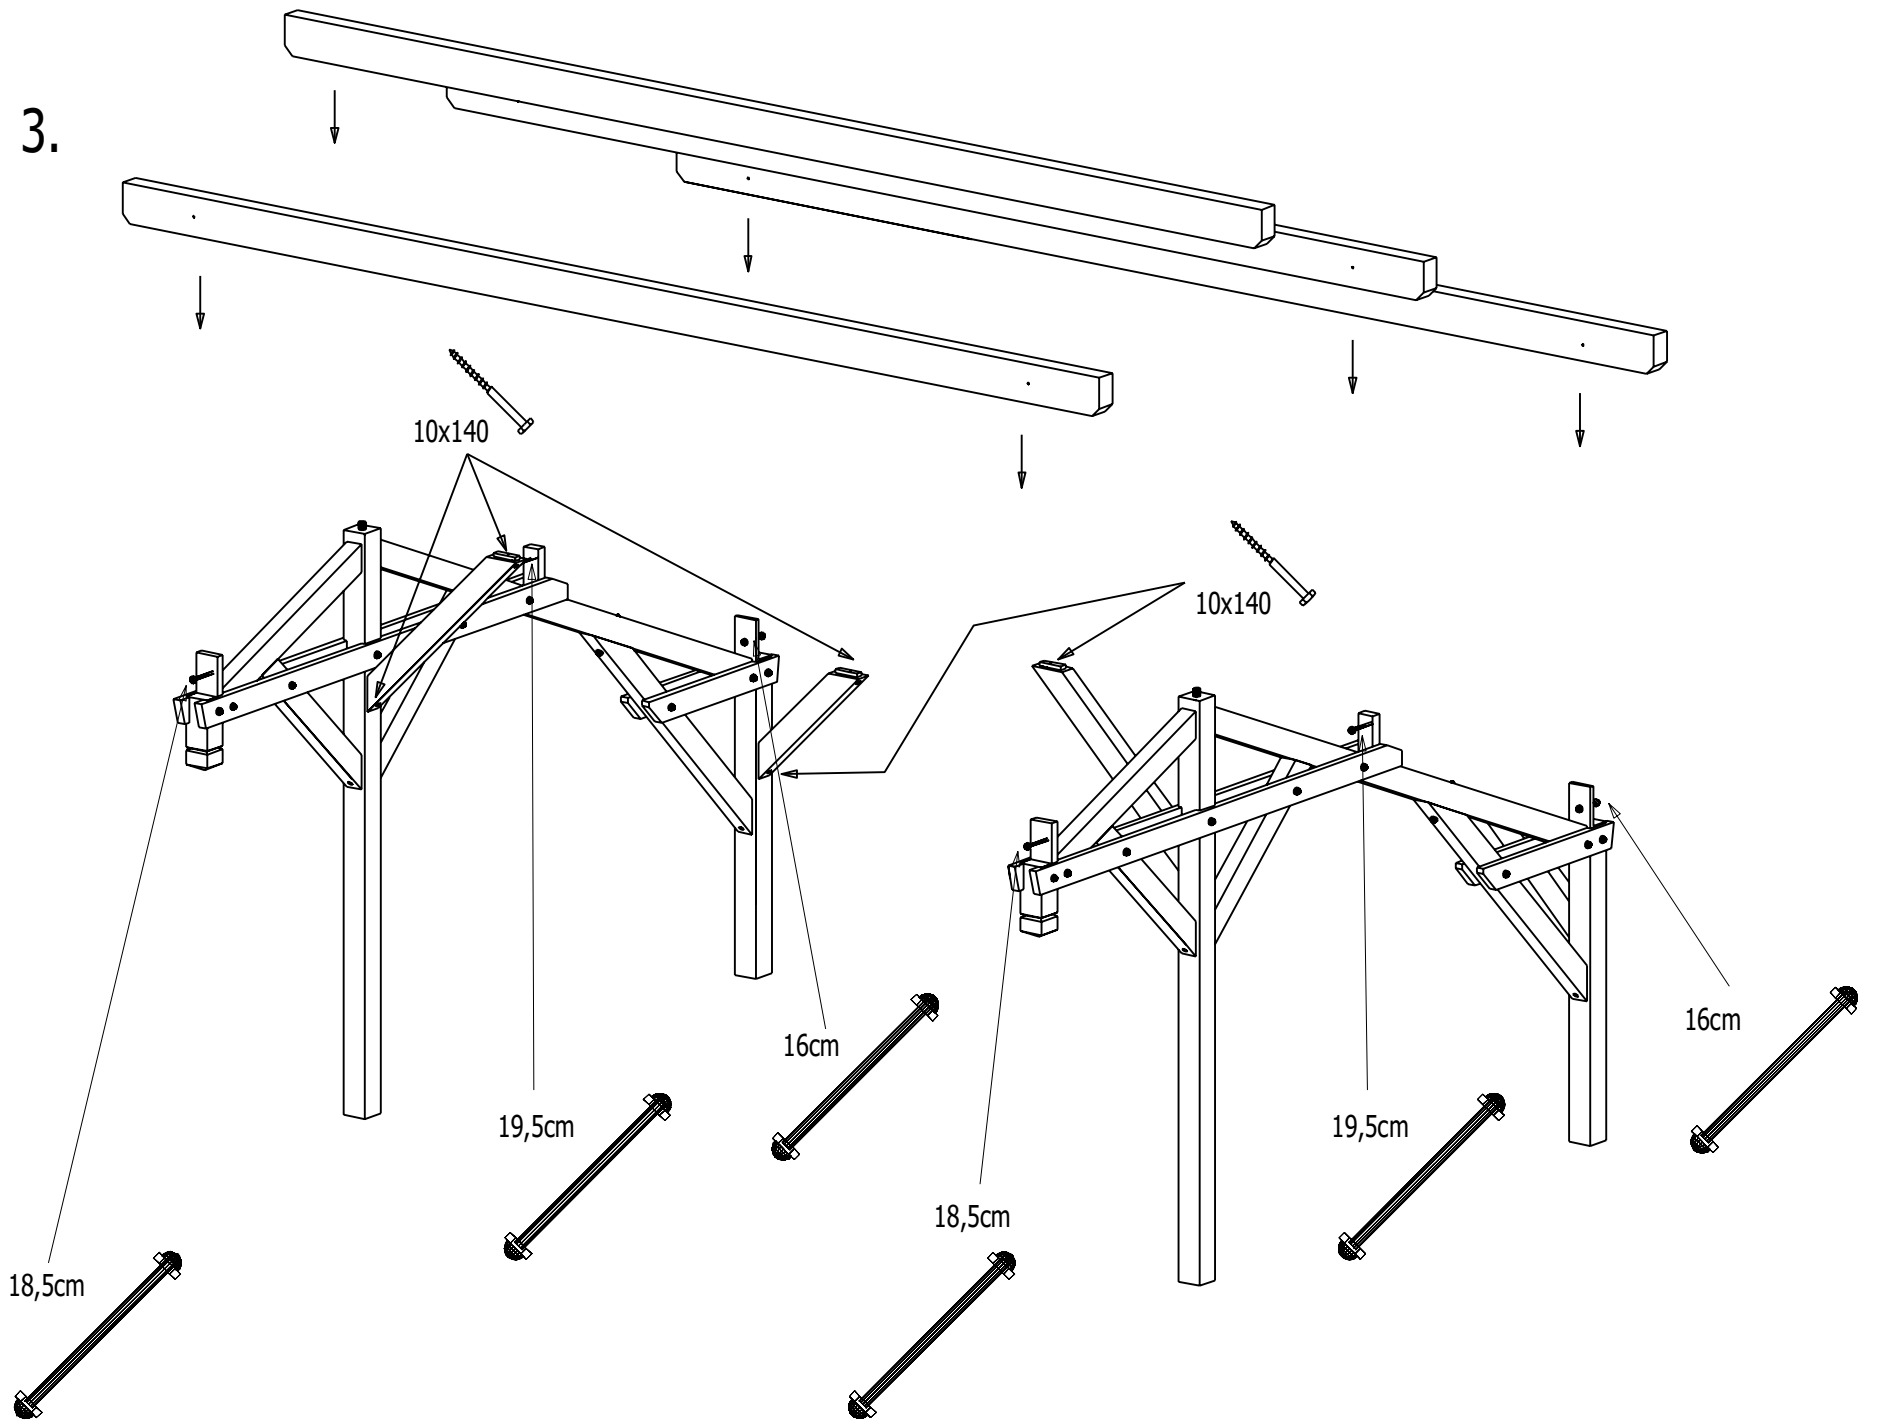

4.

6x160mm

