




FRONT VIEW

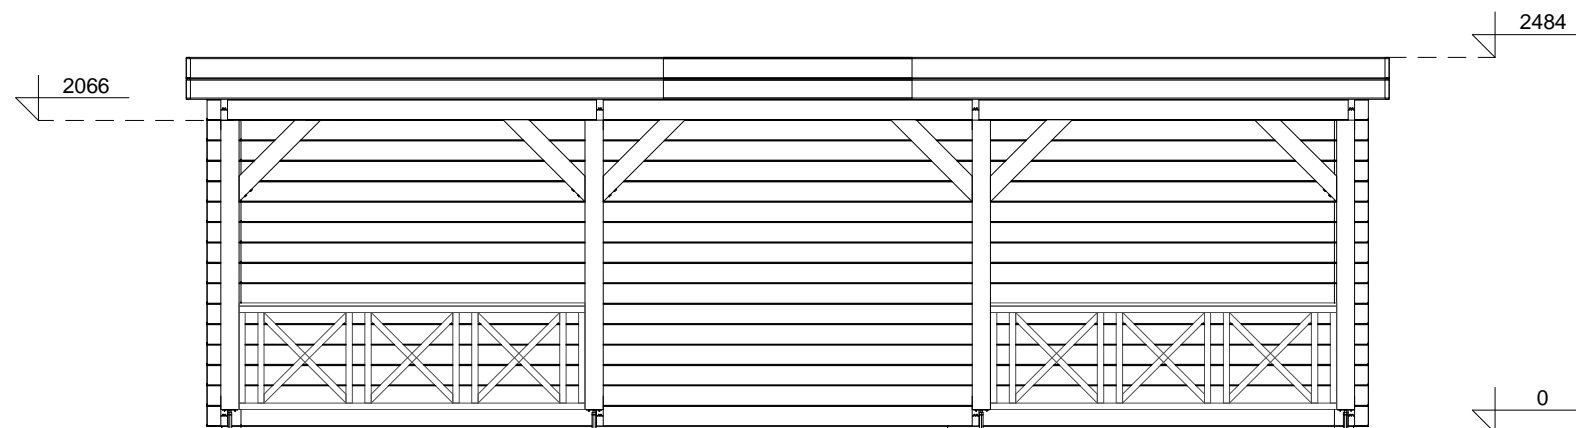


LEFT SIDE VIEW

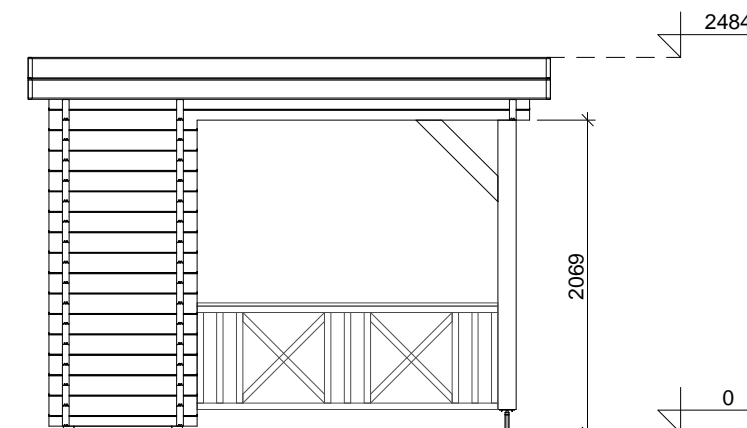

FLOOR PLAN

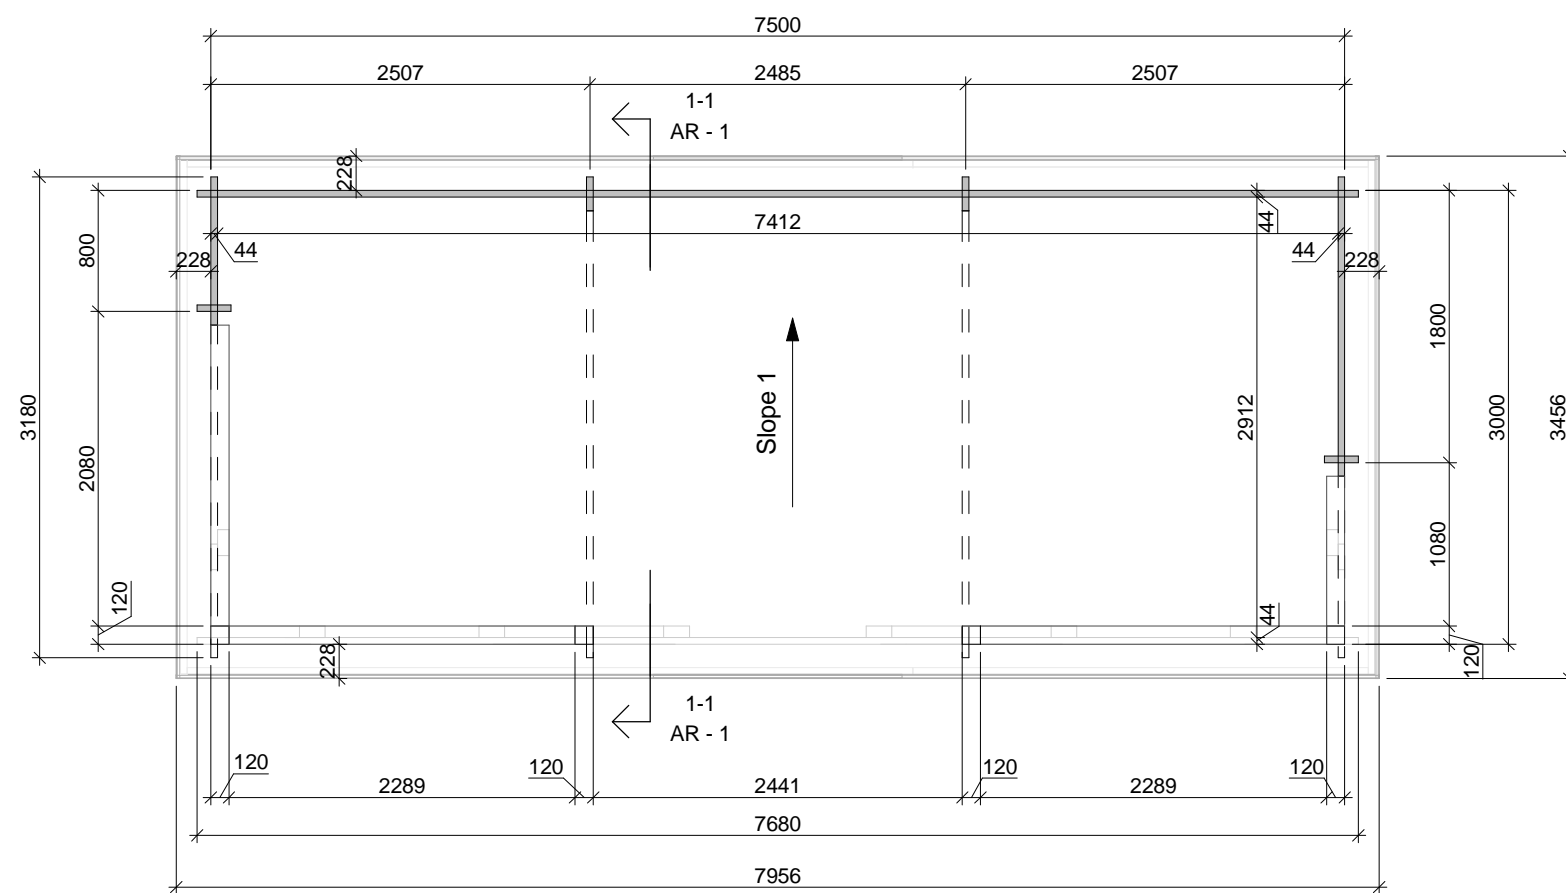


SECTION 1-1


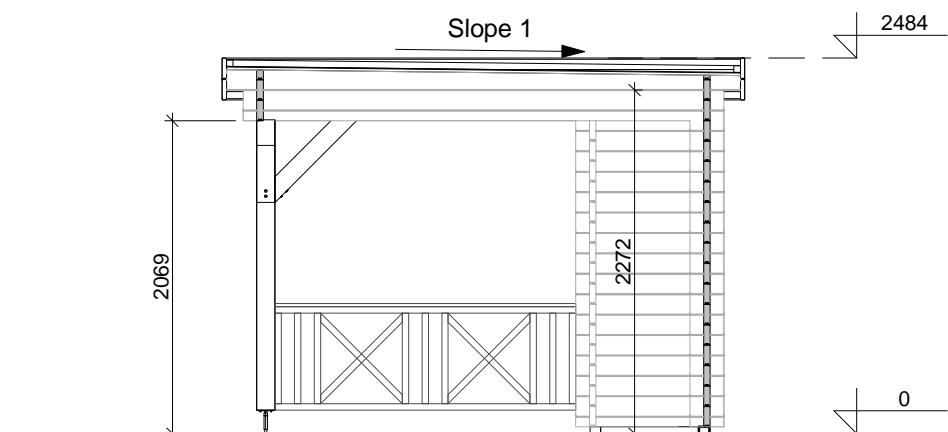


Project Nr.				
Free standing veranda 300x750cm 44mm				
ARCHITECTURE DRAWINGS	Scale	Drawer	Sheet Nr.	Date
	1 : 50	JZ	AR - 1	05.08.2021 13:23:50

REAR VIEW

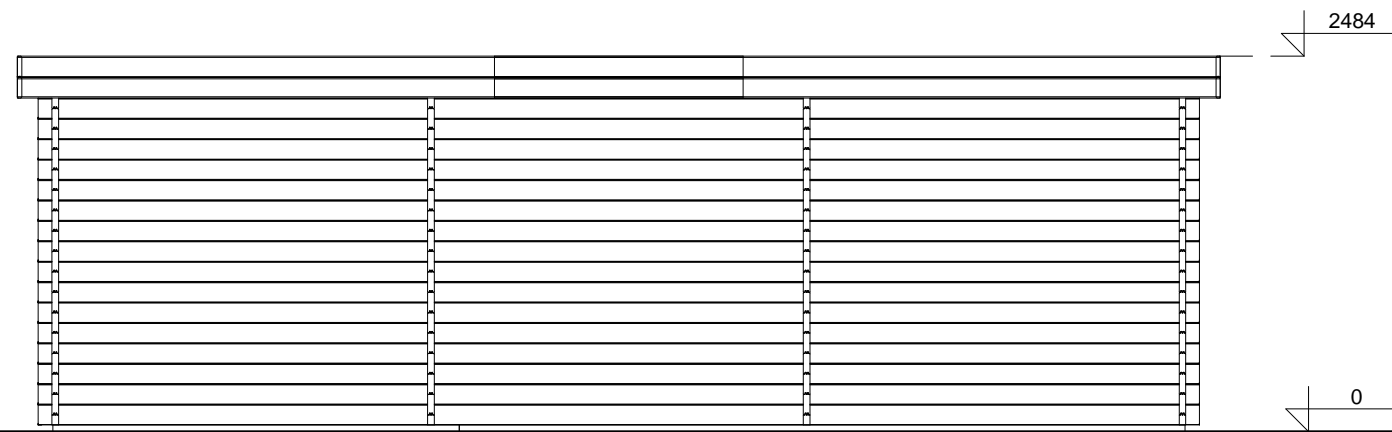

RIGHT SIDE VIEW

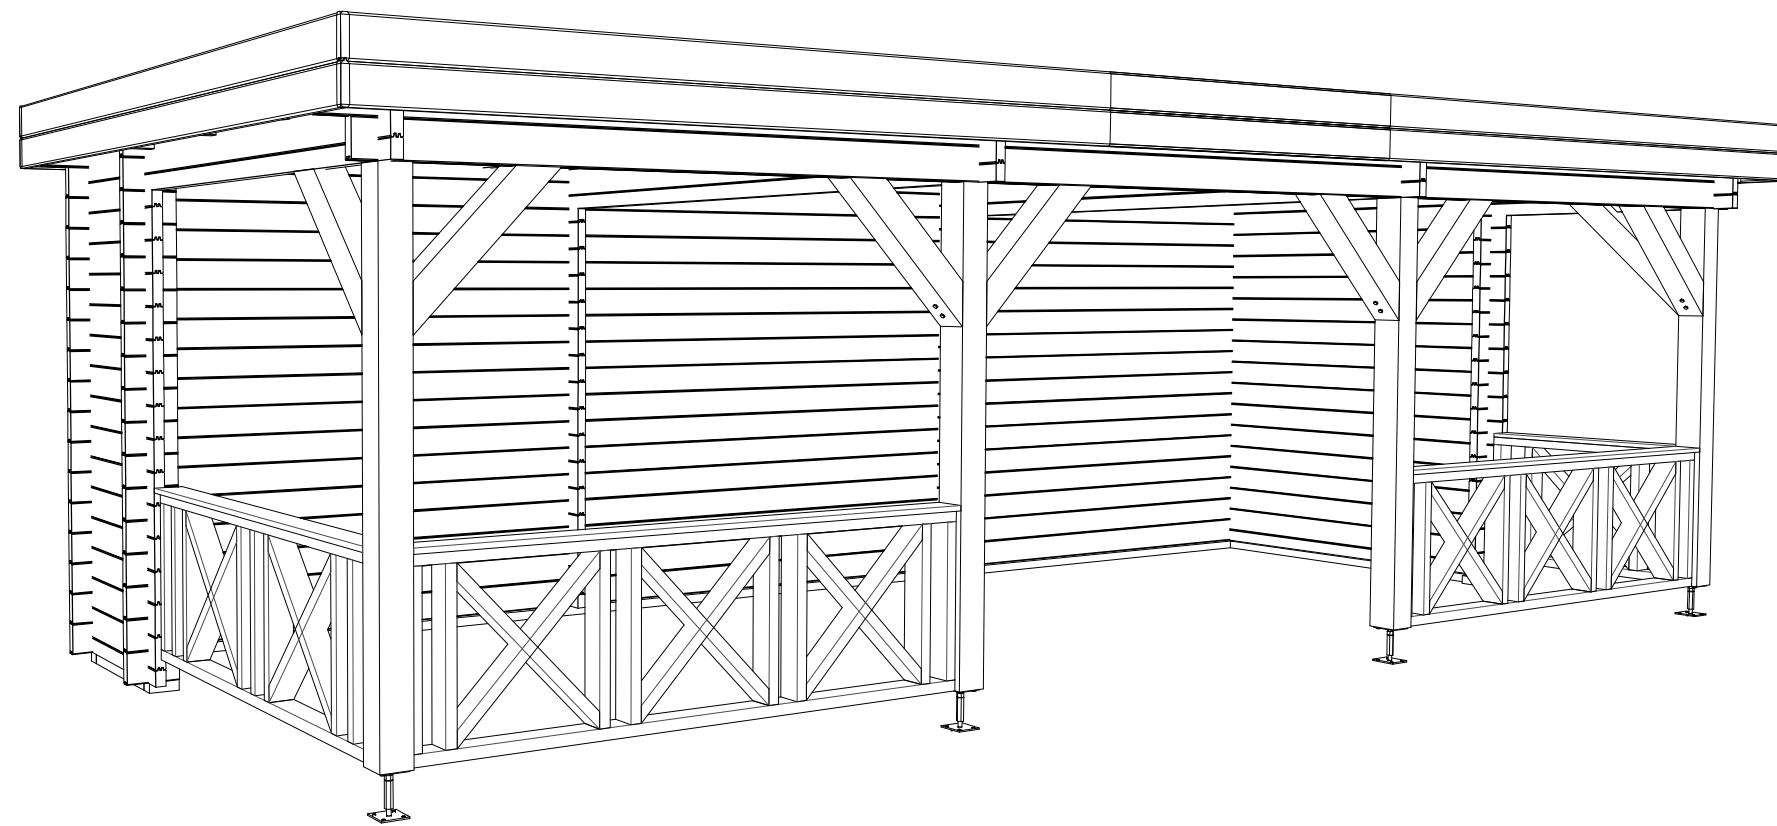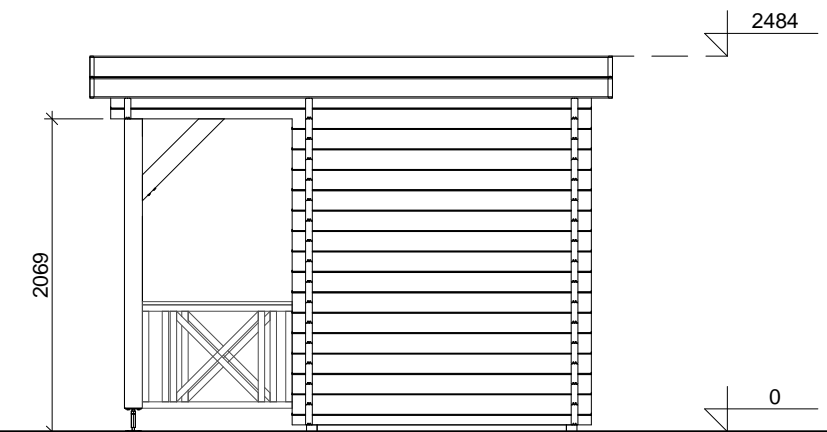





3D VIEW

FLOOR SCHEDULE


Description	Area
-------------	------

Project Nr.				
Free standing veranda 300x750cm 44mm				
ARCHITECTURE DRAWINGS	Scale	Drawer	Sheet Nr.	Date
	1 : 50	JZ	AR - 2	05.08.2021 13:23:51

ROOF PART SPECIFICATION

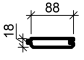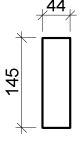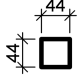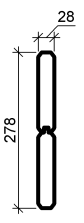Type Image	Keynote	Description
	RB 18x88	Roof board 18mm
	RJ 44x145	Roof joist 44x145
	RS 44x44	Roof side board 44x44
	WB 28	Wind board 28mm

FLOOR PART SPECIFICATION

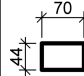Type Image	Keynote	Description
	BB 44x70	Base beam 44x70

DOOR SCHEDULE

Keynote	Count
---------	-------

WINDOW SCHEDULE

Keynote	Count
---------	-------

ROOF SCHEDULE

Roof cover	Area
EPDM	27 m ²

FLOOR SCHEDULE

Description	Area
-------------	------

Project Nr.

Free standing veranda 300x750cm 44mm

ARCHITECTURE
DRAWINGS

Scale

Drawer

Sheet Nr.

Date

JZ

AR - 3

05.08.2021
13:24:10