


211-05-21AZ Carport C
595x595cm 44mm
AZALP

Project Nr.				211-05-21AZ Carport C 595x595cm 44mm			
Dealer		AZALP		COVER PAGE		Scale	
Dealers references		076240					
		DE210500138		Drawer	Sheet Nr.	Date	
		19-258-0002-0		JZ	TD	12.07.2021 14:53:11	

Wall logs


Log thickness	Log height	Cut Length	Count
44 mm	135 mm	3127	1
44 mm	135 mm	3203	1
44 mm	135 mm	5950	2

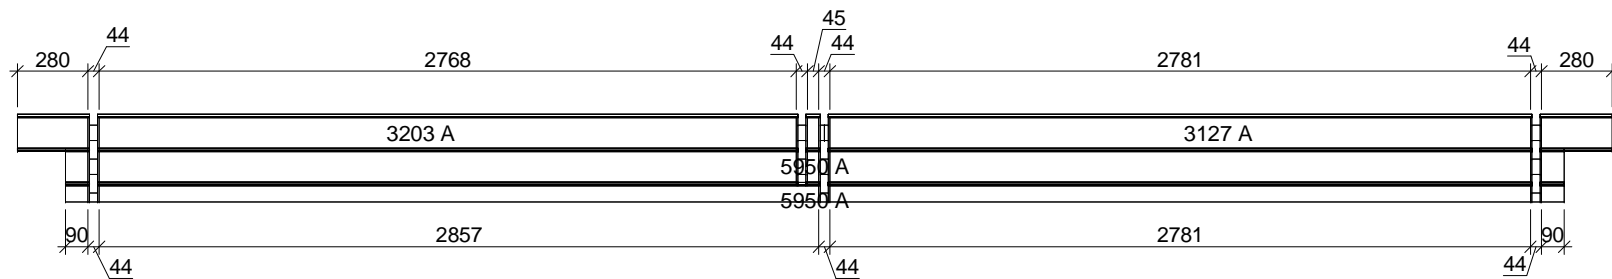

Project Nr.			
211-05-21AZ Carport C 595x595cm 44mm			
Dealer	AZALP	Wall logs	
Dealers references	076240		
	DE210500138	Drawer	Sheet Nr.
	19-258-0002-0	JZ	WALL - A
			Date 12.07.2021 14:53:09

Wall logs


Log thickness	Log height	Cut Length	Count
44 mm	135 mm	279	1
44 mm	135 mm	1287	1
44 mm	135 mm	2295	1
44 mm	135 mm	3302	1
44 mm	135 mm	4310	1
44 mm	135 mm	5318	1
44 mm	135 mm	5950	3

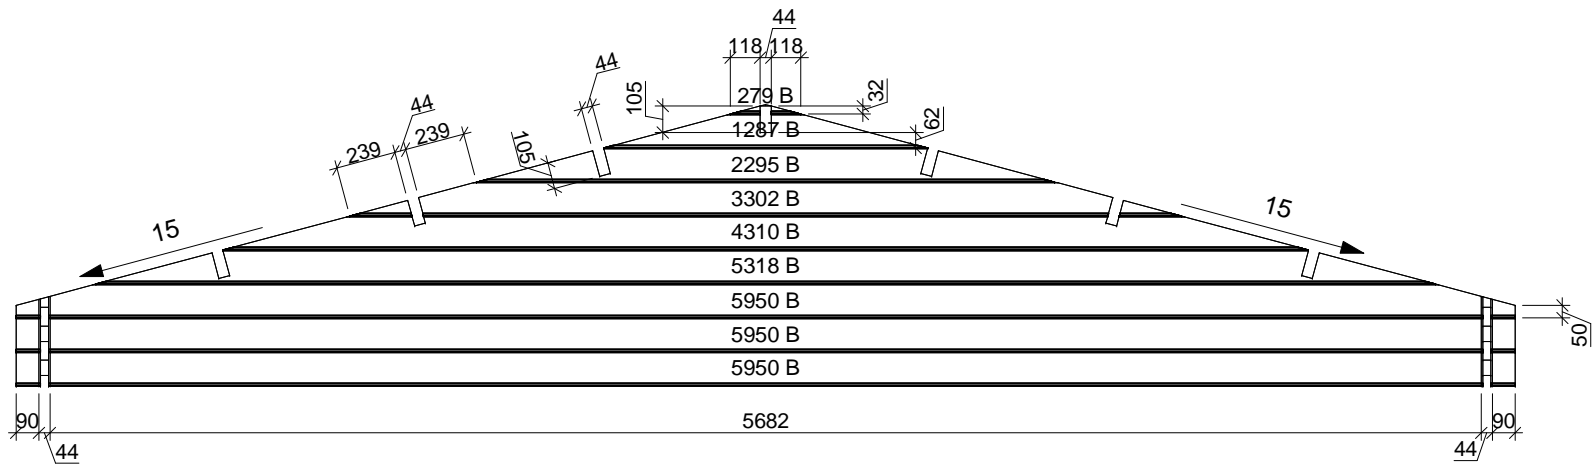

Project Nr.				
211-05-21AZ Carport C 595x595cm 44mm				
Dealer	AZALP	Wall logs		Scale
				1 : 30
Dealers references	076240	Drawer	Sheet Nr.	Date
	DE210500138	JZ	WALL - B	12.07.2021 14:53:09
	19-258-0002-0			

Wall logs


Log thickness	Log height	Cut Length	Count
44 mm	135 mm	3127	1
44 mm	135 mm	3203	1
44 mm	135 mm	5950	2

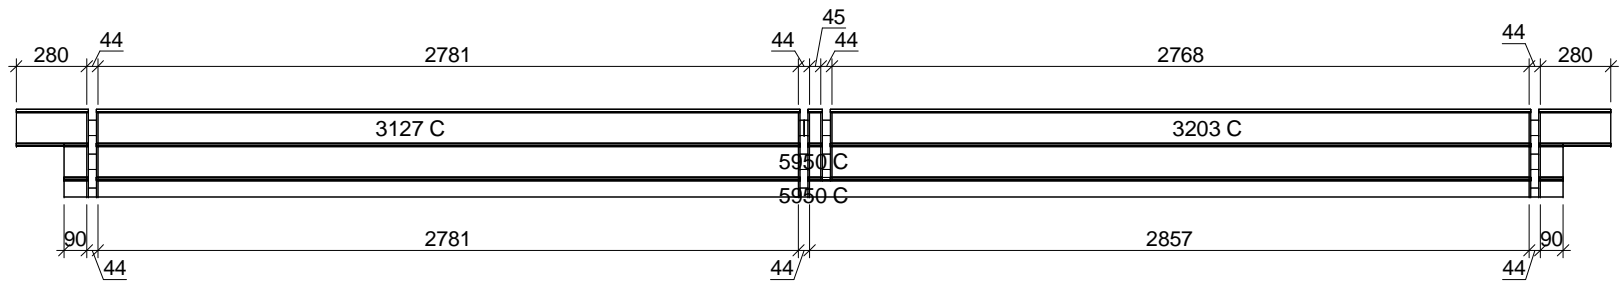

Project Nr.			
211-05-21AZ Carport C 595x595cm 44mm			
Dealer	AZALP	Wall logs	Scale
Dealers references	076240		1 : 30
	DE210500138	Drawer	Sheet Nr.
	19-258-0002-0	JZ	WALL - C
			Date
			12.07.2021 14:53:09

Wall logs


Log thickness	Log height	Cut Length	Count
44 mm	135 mm	279	1
44 mm	135 mm	1287	1
44 mm	135 mm	2295	1
44 mm	135 mm	3302	1
44 mm	135 mm	4310	1
44 mm	135 mm	5318	1
44 mm	135 mm	5950	3

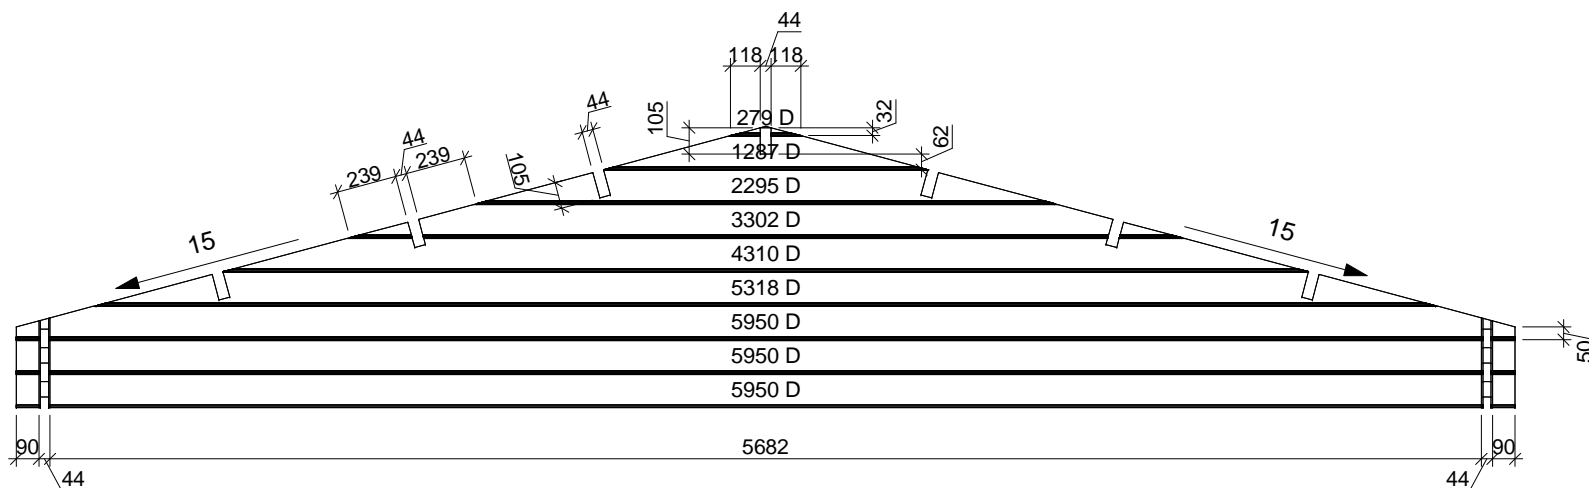

Project Nr. 211-05-21AZ Carport C 595x595cm 44mm			
Dealer	AZALP	Wall logs	Scale
Dealers references	076240		1 : 30
	DE210500138	Drawer	Sheet Nr.
	19-258-0002-0	JZ	WALL - D
			Date
			12.07.2021 14:53:09

Wall logs


Log thickness	Log height	Cut Length	Count
44 mm	135 mm	224	4
44 mm	135 mm	5950	1

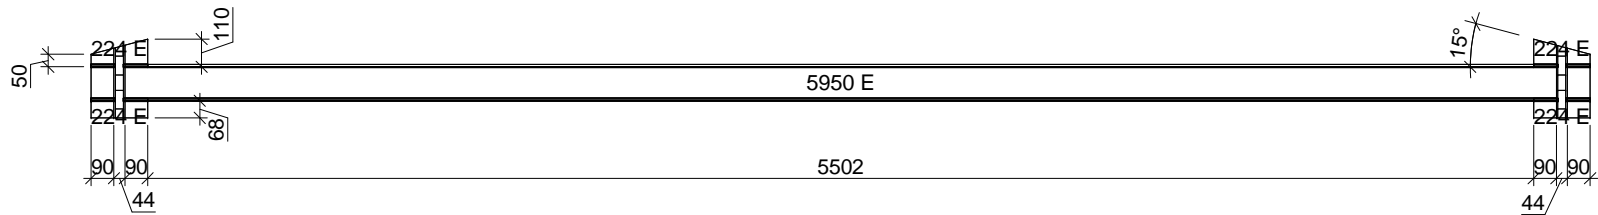

Project Nr.			
211-05-21AZ Carport C 595x595cm 44mm			
Dealer	AZALP	Wall logs	
Dealers references	076240		
	DE210500138	Drawer	Sheet Nr.
	19-258-0002-0	JZ	WALL - E
			Date 12.07.2021 14:53:10

Wall logs



Log thickness	Log height	Cut Length	Count
44 mm	135 mm	224	2
44 mm	135 mm	5950	2

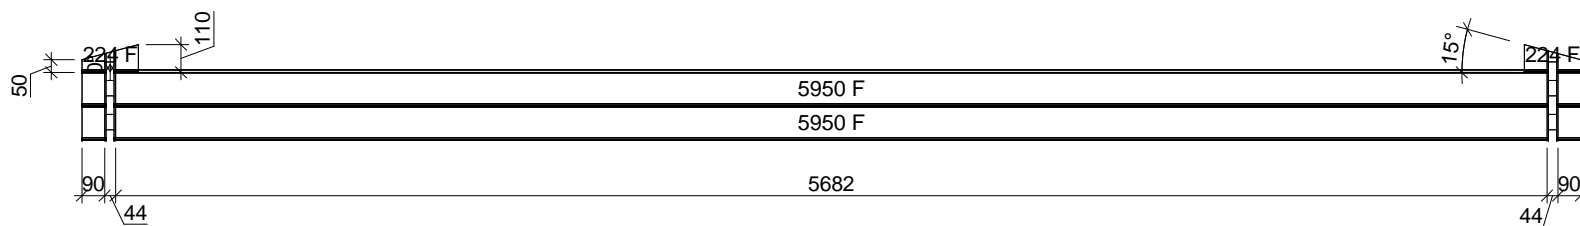

Project Nr.				
211-05-21AZ Carport C 595x595cm 44mm				
Dealer	AZALP	Wall logs		Scale
				1 : 30
Dealers references	076240	Drawer	Sheet Nr.	Date
	DE210500138	JZ	WALL - F	12.07.2021 14:53:10
	19-258-0002-0			

LOG WALL NUMBERING

LOG WALL 3D VIEW

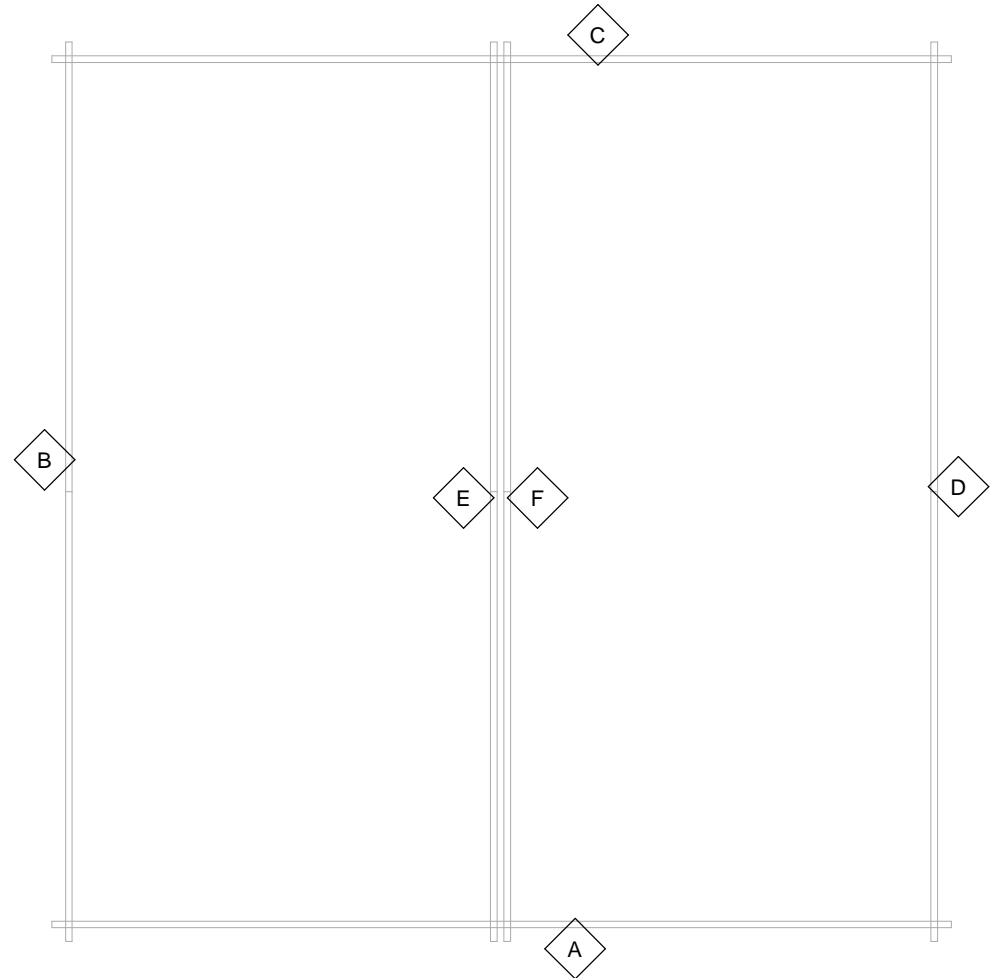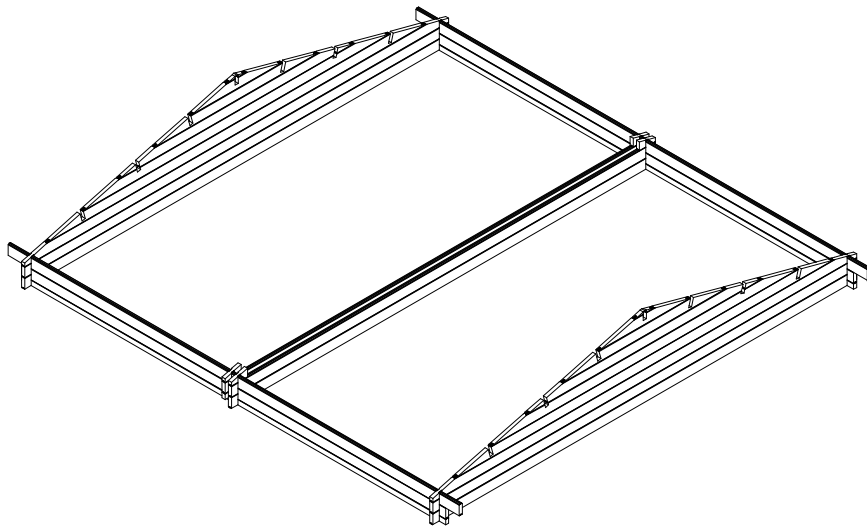


Project Nr.			
211-05-21AZ Carport C 595x595cm 44mm			
Dealer	AZALP	LOG WALL POSITIONS	
Dealers references	076240		
	DE210500138	Drawer	Sheet Nr.
	19-258-0002-0	JZ	TD-1
			Date
			12.07.2021 14:53:11

Scale


1 : 50

Date

12.07.2021
14:53:11

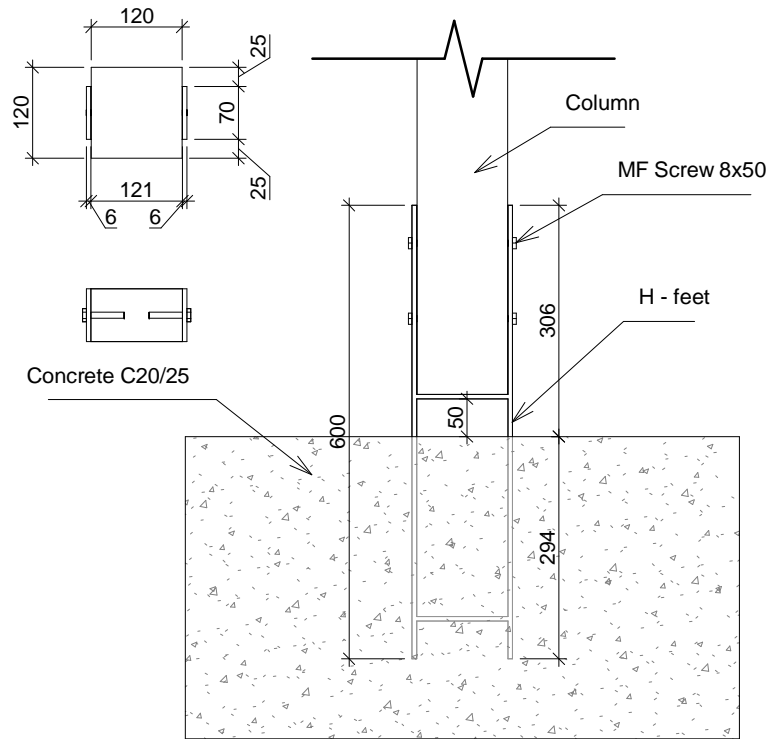

Base beam plan












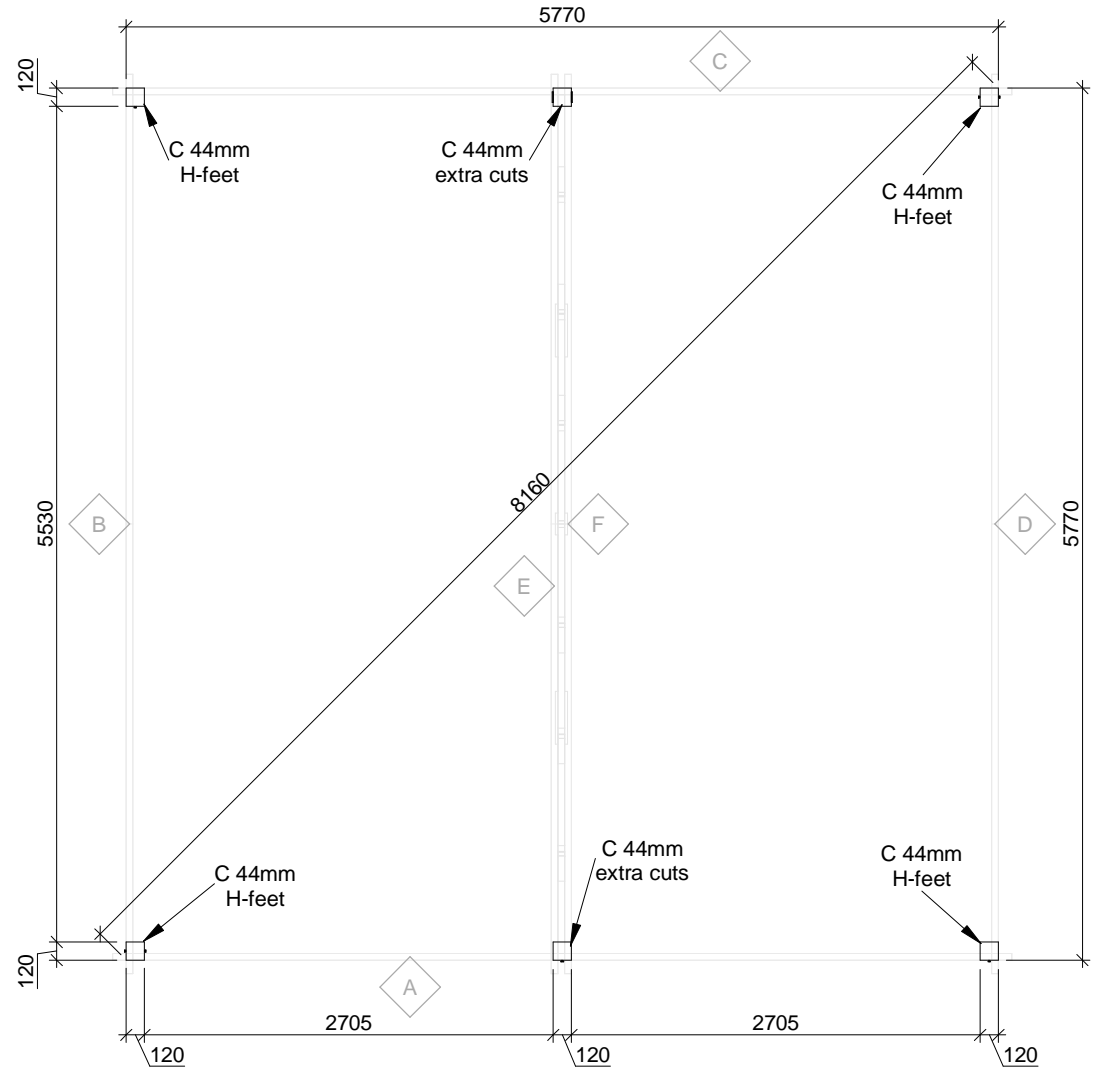


METAL FEET PART SCHEDULE WITH PRICES

Keynote	Model	Count
DP Screw 8x150	Diognla links screw 8x150mm	28
HMF	H - metal feet	6
MF Screw 8x50	Metal feet screw 8x50mm	24

Project Nr. 211-05-21AZ Carport C 595x595cm 44mm			
Dealer	AZALP	BASE BEAMS PLAN	
Dealers references	076240	Drawer	Scale
	DE210500138	Sheet Nr.	As indicated
	19-258-0002-0	JZ	Date
		TD-2	12.07.2021 14:53:11

Post detail views

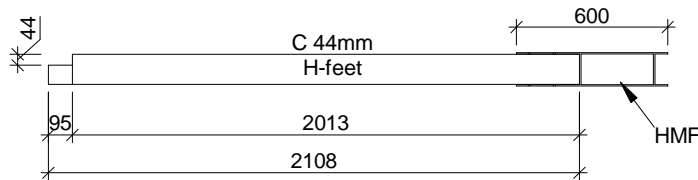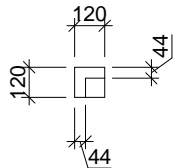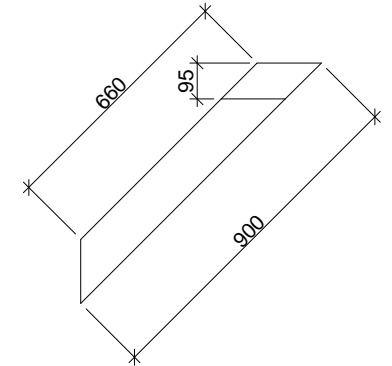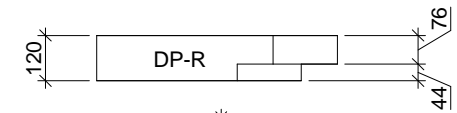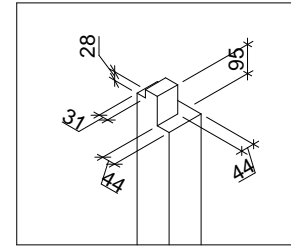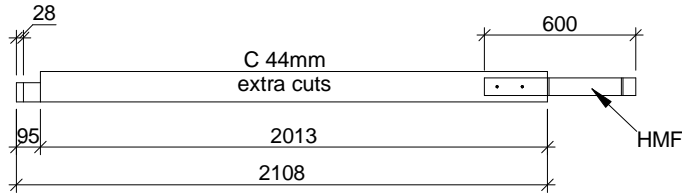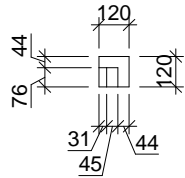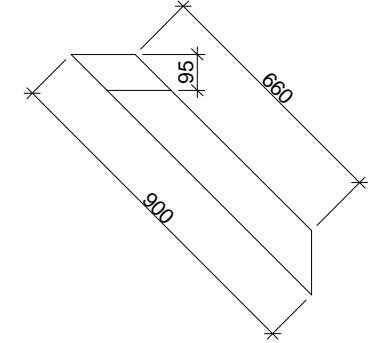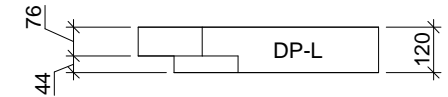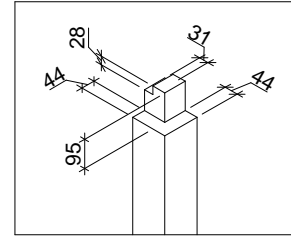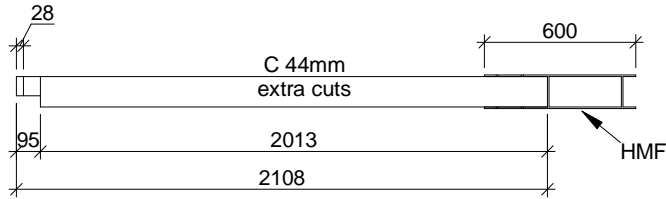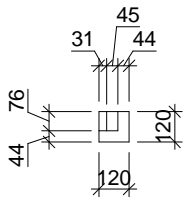


POST SCHEDULE


Keynote	Description	Length	Count	Volume
C 44mm extra cuts	Post 120x120	2108	2	0.059 m ³
C 44mm H-feet	Post 120x120	2108	4	0.118 m ³
DP-L	Diognal link left	900	7	0.074 m ³
DP-R	Diognal link right	900	7	0.074 m ³
				0.324 m ³

Project Nr.				
211-05-21AZ Carport C 595x595cm 44mm				
Dealer	AZALP	POST SCHEDULES AND DETAIL VIEWS		Scale
				As indicated
Dealers references	076240	Drawer	Sheet Nr.	Date
	DE210500138	JZ	TD-3	12.07.2021 14:53:12
	19-258-0002-0			

ROOF PARTS PLAN





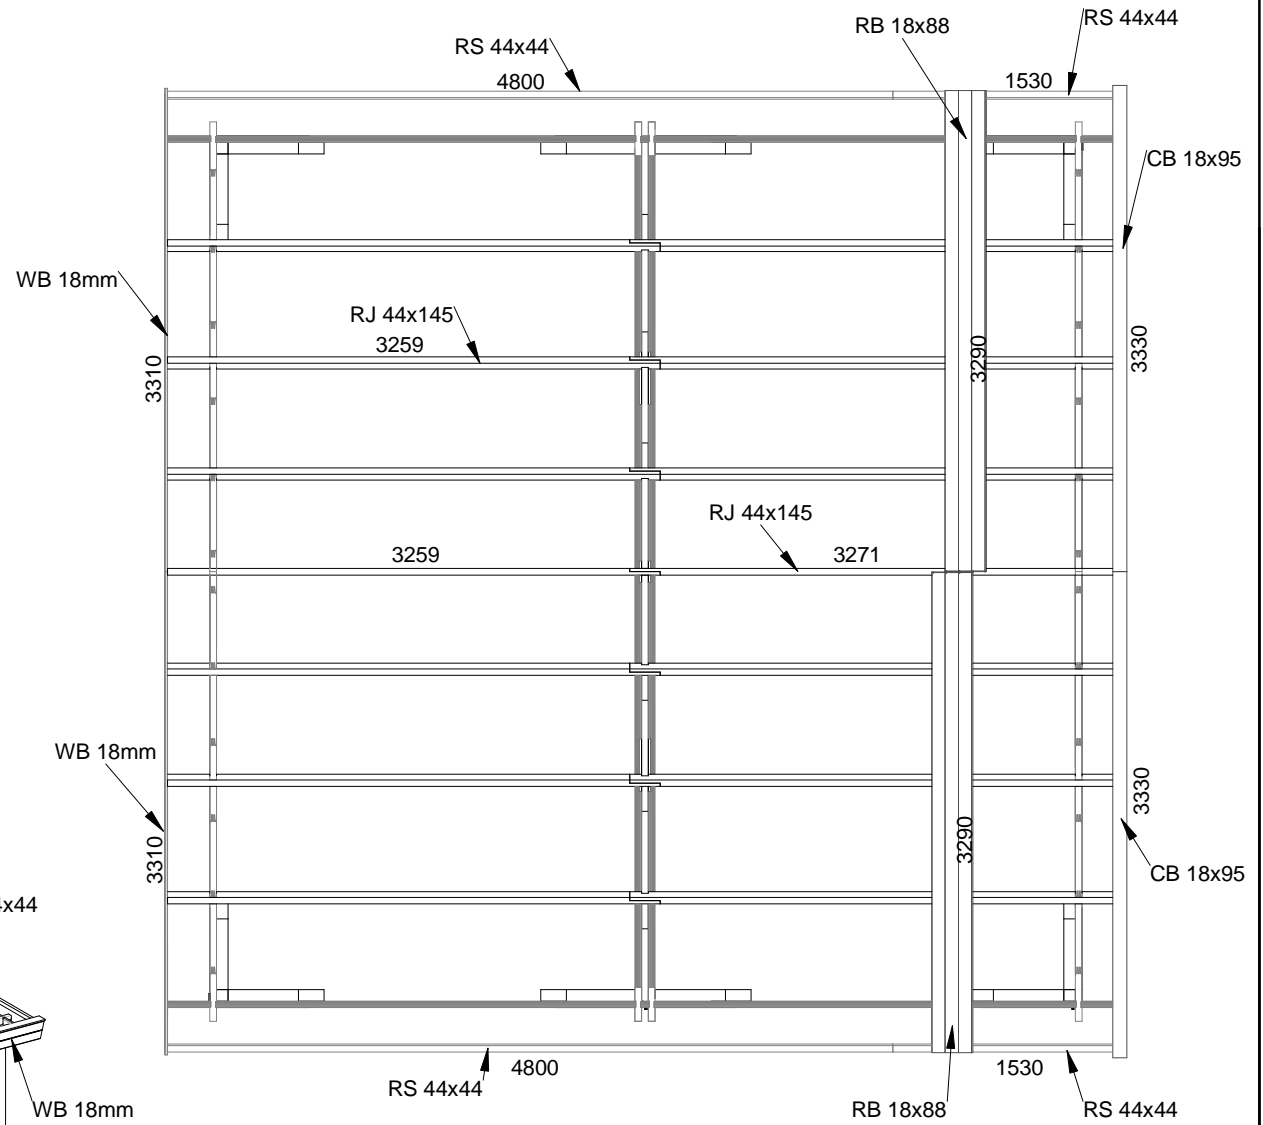


ROOF PARTS ASSEMBLY VIEW

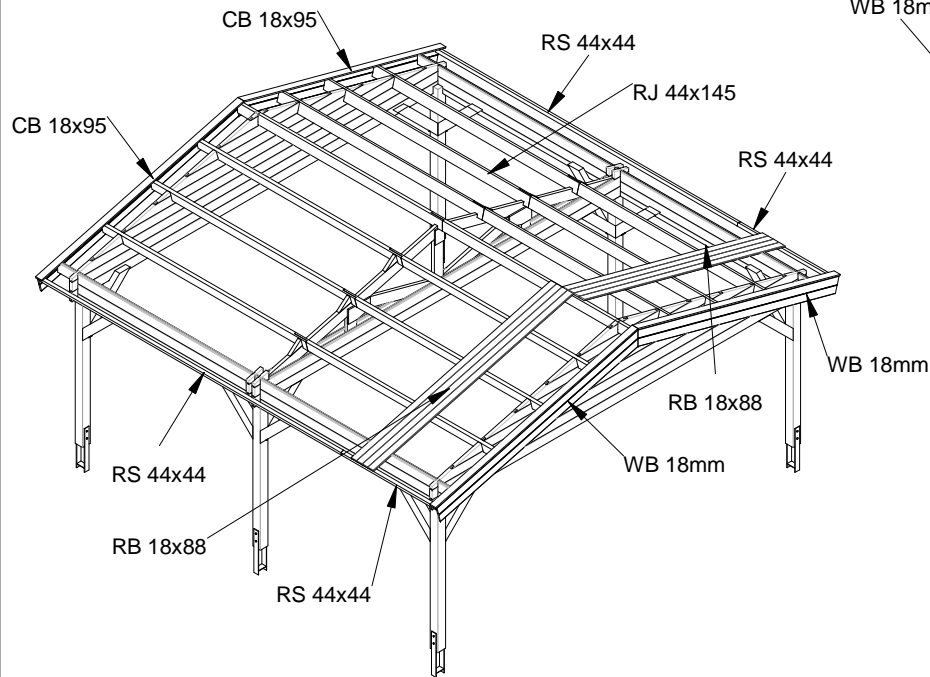

Project Nr.			
211-05-21AZ Carport C 595x595cm 44mm			
Dealer	AZALP	ROOF PARTS	
Dealers references	076240		
	DE210500138	Drawer	Sheet Nr.
	19-258-0002-0	JZ	TD-4
			Date
			12.07.2021 14:53:12

ROOF PART SCHEDULE

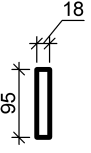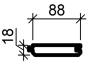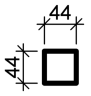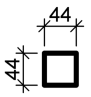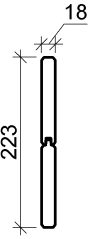Type Image	Keynote	Description	Count	Cut Length	Volume
	CB 18x95	Cover board	4	3330	0.023 m ³
	RB 18x88	Roof board 18mm	142	3290	0.729 m ³
	RS 44x44	Roof side board 44x44	2	1530	0.006 m ³
	RS 44x44	Roof side board 44x44	2	4800	0.019 m ³
	WB 18mm	Wind board 18mm	4	3310	0.052 m ³
0.828 m³					

Notes:

- All wind boards are provided longer, for precise cut on site.


SCREW AND FIXING SCHEDULE

Keynote	Length	Description	Count	Model
3.5x45	45	Screw	994	Roof board screws
5x100	100	Screw	52	Post connection to wall plate
5x120	120	Screw	44	Gable wall screws
6x200	200	Screw	21	Roof joist screws
M10x150mm	150mm	Bolt M10x150mm	9	A-frame

ROOF JOIST SCHEDULE

Keynote	Description	Count	Cut Length	Volume
RJ 44x145	Roof joist 44x145	7	3259	0.140 m ³
RJ 44x145	Roof joist 44x145	7	3271	0.141 m ³
				0.281 m³

ROOF JOISTS DETAIL VIEWS

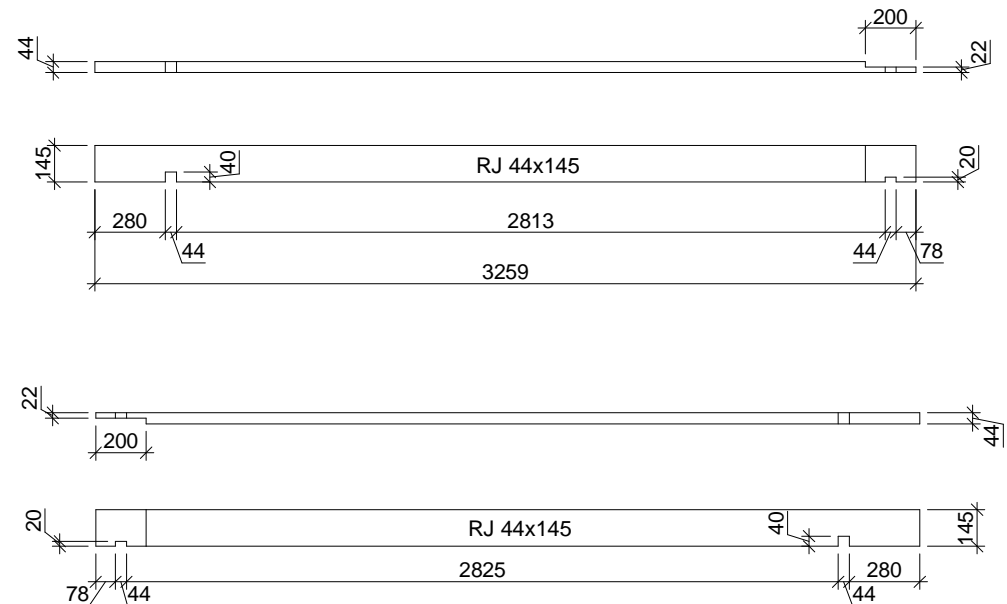

Project Nr.

211-05-21AZ Carport C 595x595cm 44mm

Dealer

AZALP

ROOF PART SCHEDULE

Scale

1 : 30

Dealers references

076240

Drawer

Sheet Nr.

Date








DE210500138

JZ

TD-5

12.07.2021
14:53:13

19-258-0002-0

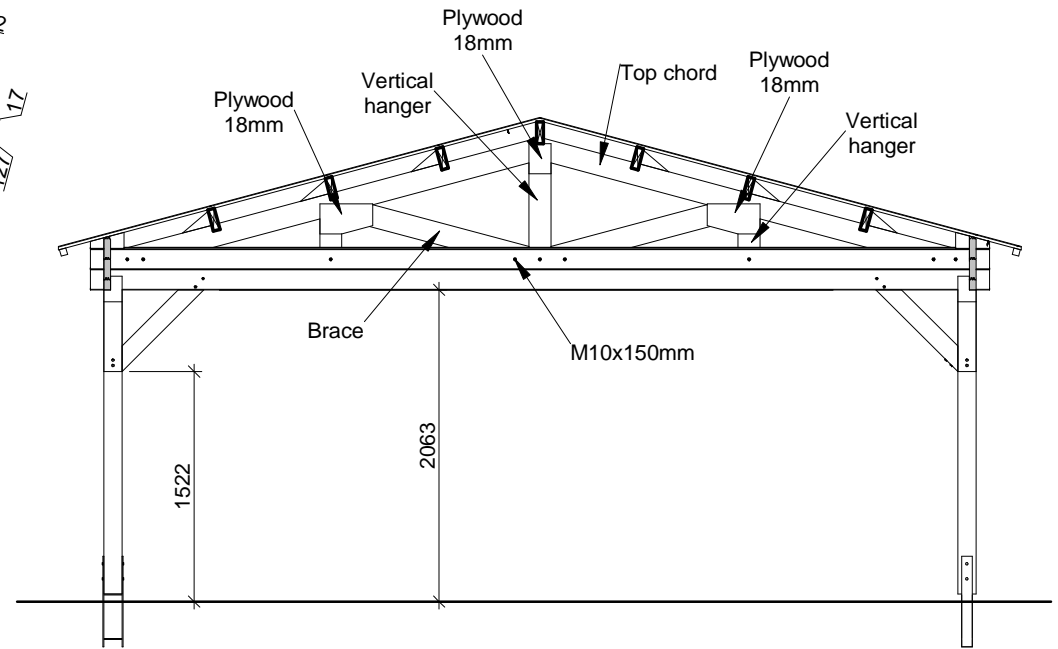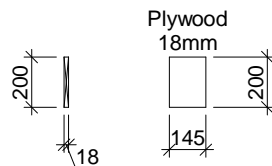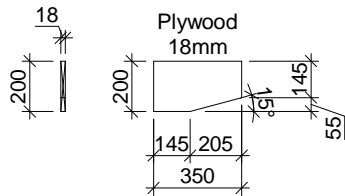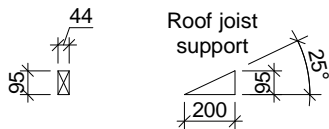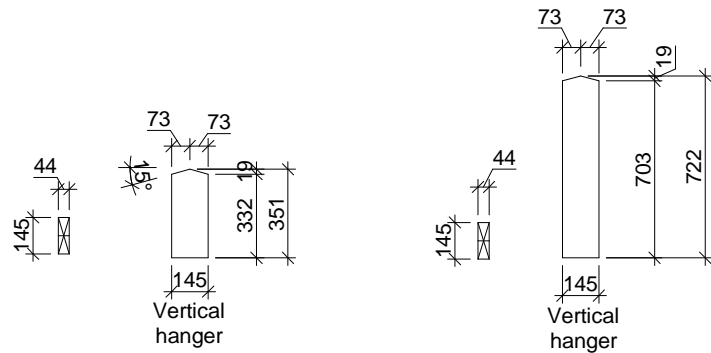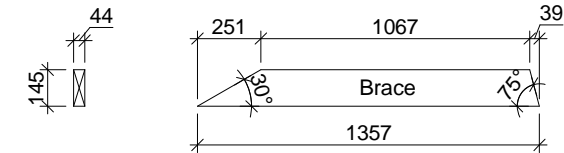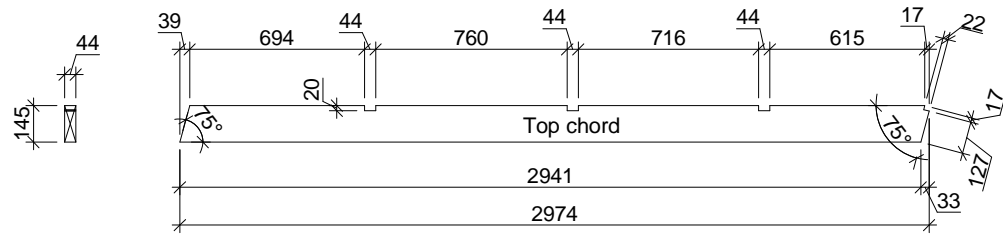


A-FRAME PARTS

Keynote	Description	Count	Cut Length	Volume	
	Brace	A-frame 44x145	2	1357	0.015 m ³
	Plywood 18mm	A-frame	2	145	0.001 m ³
	Plywood 18mm	A-frame	4	350	0.005 m ³
	Roof joist support	A-frame 44x95	6	200	0.003 m ³
	Top chord	A-frame 44x145	2	2974	0.037 m ³
	Vertical hanger	A-frame 44x145	2	351	0.004 m ³
	Vertical hanger	A-frame 44x145	1	722	0.005 m ³


0.070 m³

Project Nr.				
211-05-21AZ Carport C 595x595cm 44mm				
Dealer	AZALP	A-FRAME PARTS		Scale
Dealers references				As indicated
	076240	Drawer	Sheet Nr.	Date
	DE210500138	JZ	TD-6	12.07.2021 14:53:14
	19-258-0002-0			


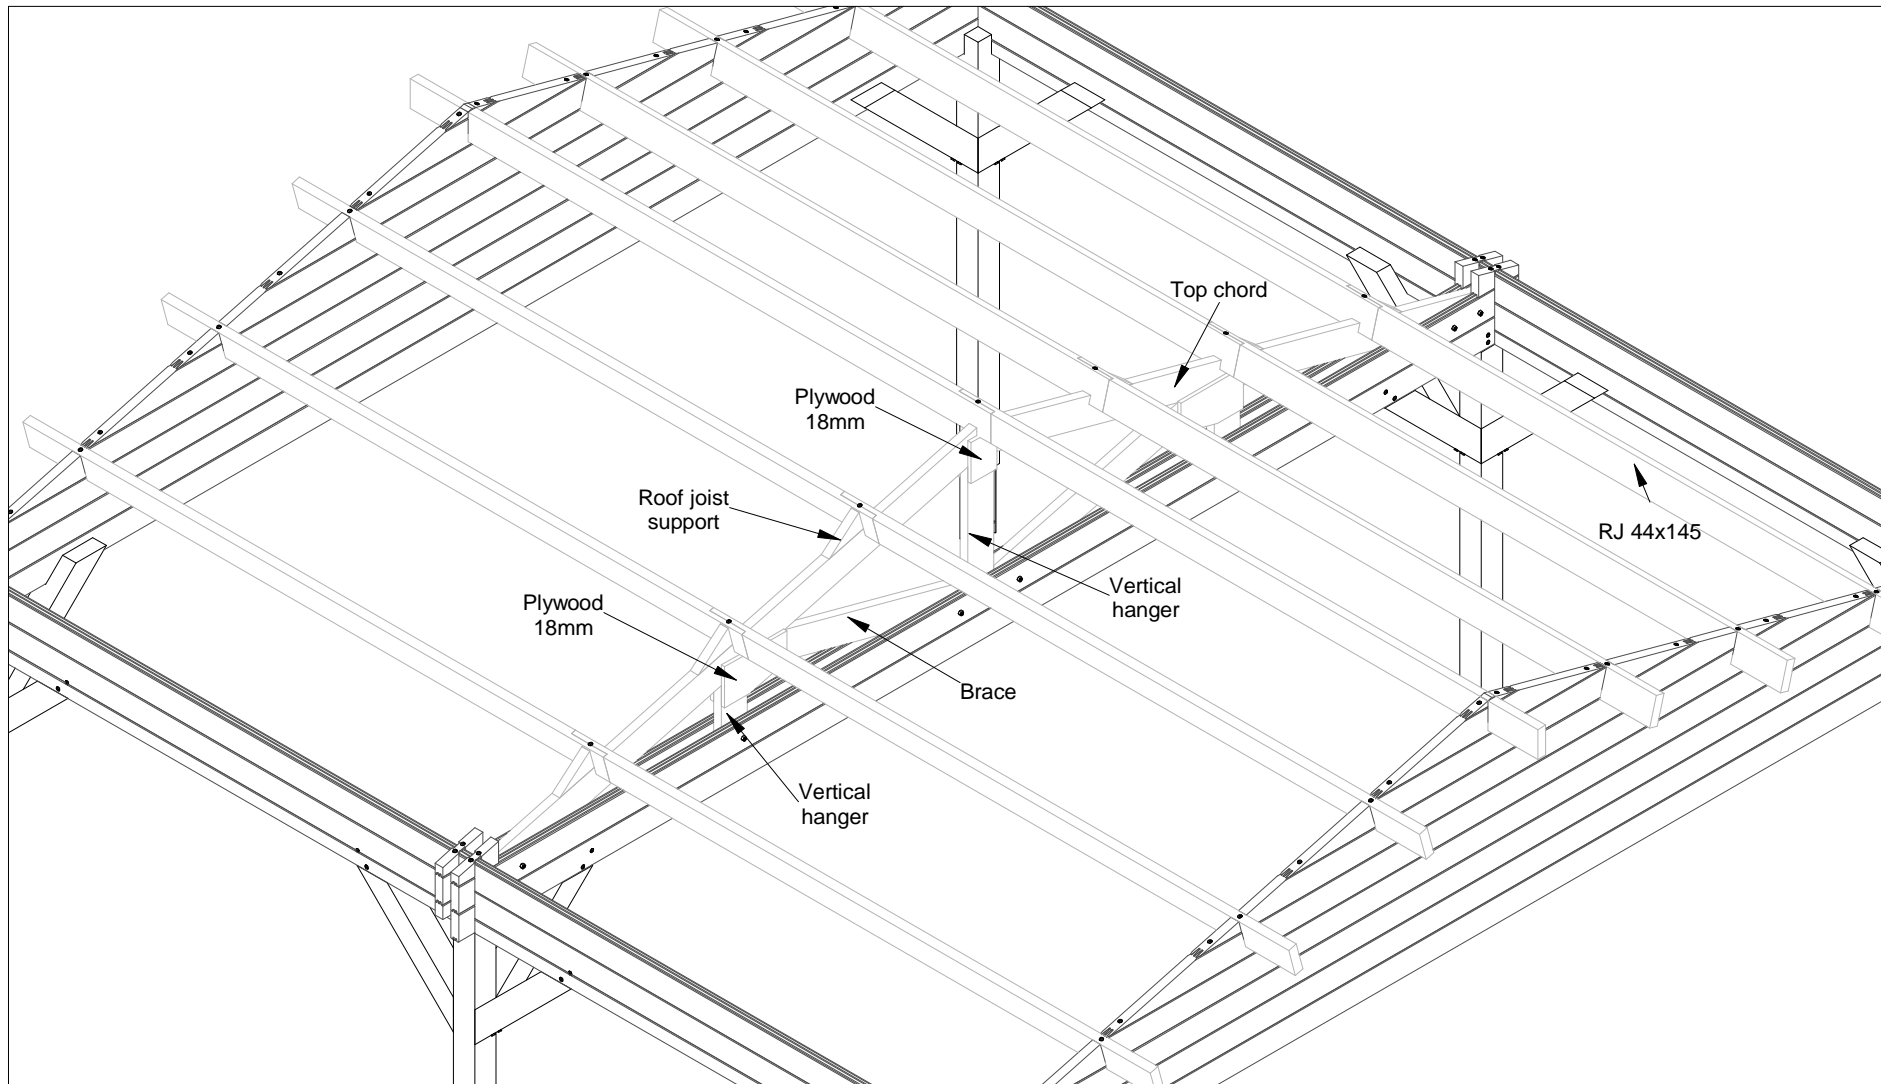


Project Nr.				211-05-21AZ Carport C 595x595cm 44mm		
Dealer		AZALP		A-FRAME 3D VIEW		Scale
Dealers references		076240				
		DE210500138		Drawer	Sheet Nr.	Date
		19-258-0002-0		JZ	TD-7	12.07.2021 14:53:14

FRONT VIEW

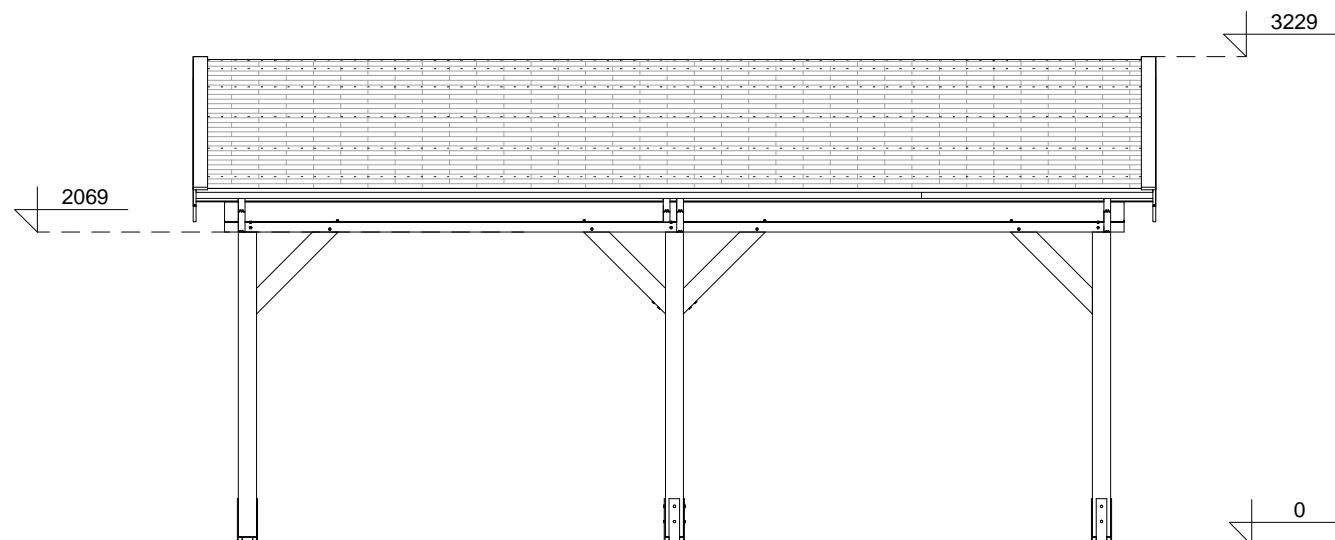


LEFT SIDE VIEW

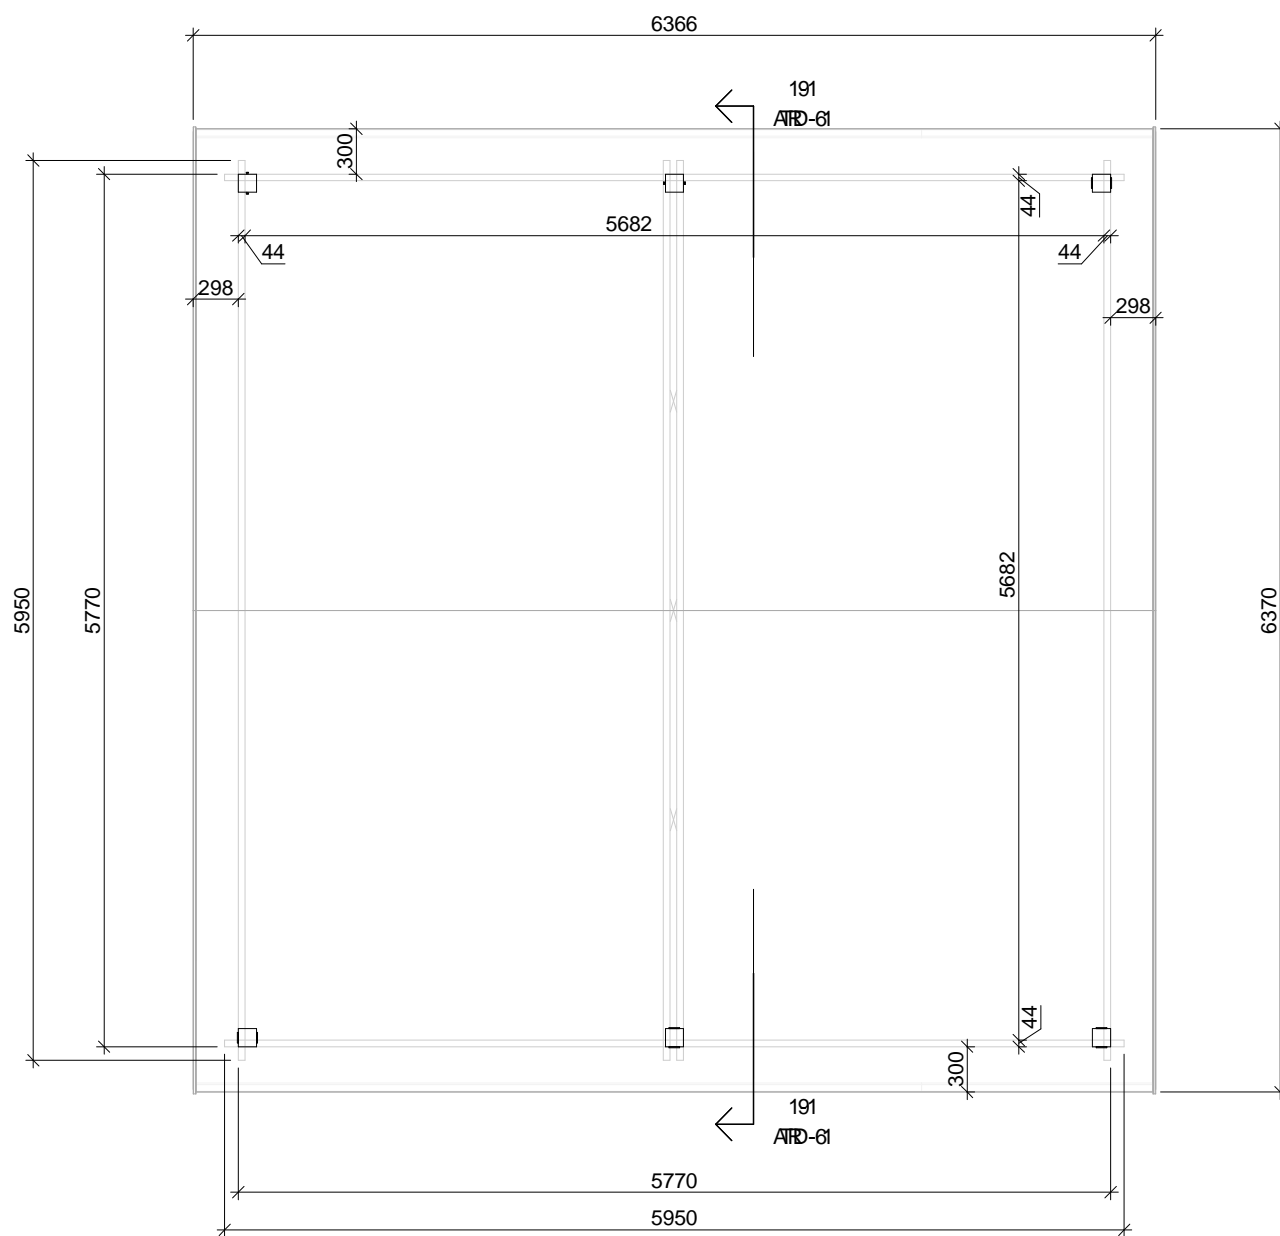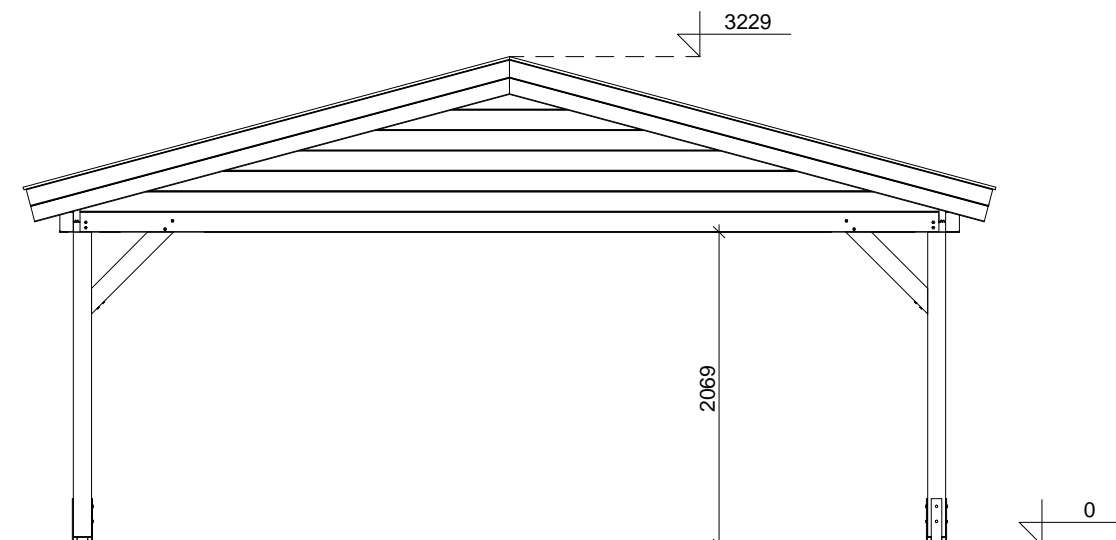


FLOOR PLAN


SECTION 1-1

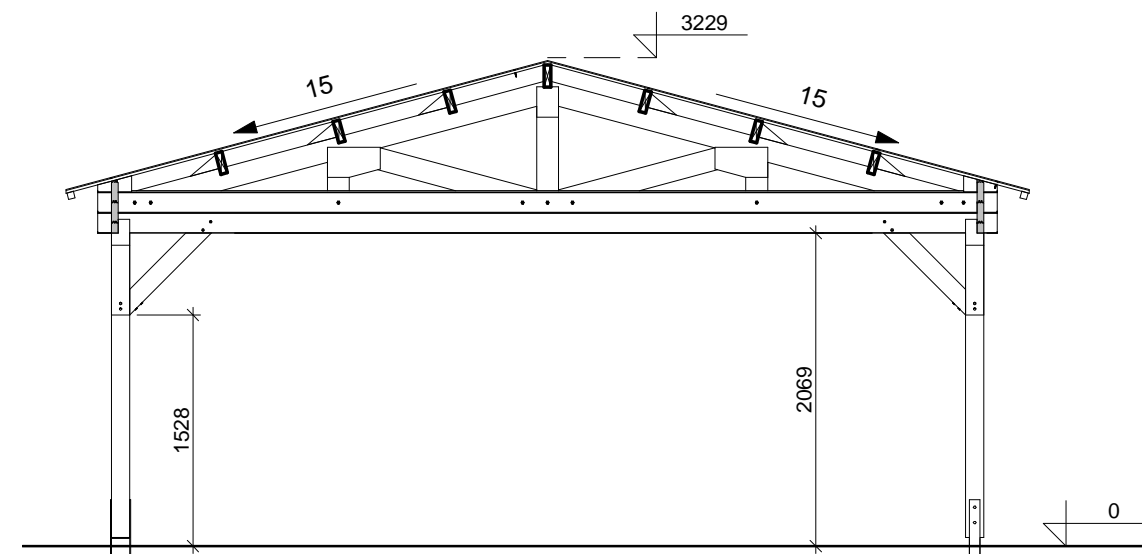

Project Nr. HDG2 Carport Classic 595x595cm 44mm				
ARCHITECTURE DRAWINGS	Scale	Drawer	Sheet Nr.	Date
	1 : 50	JZ	AR - 1	06.09.2021 13:19:26

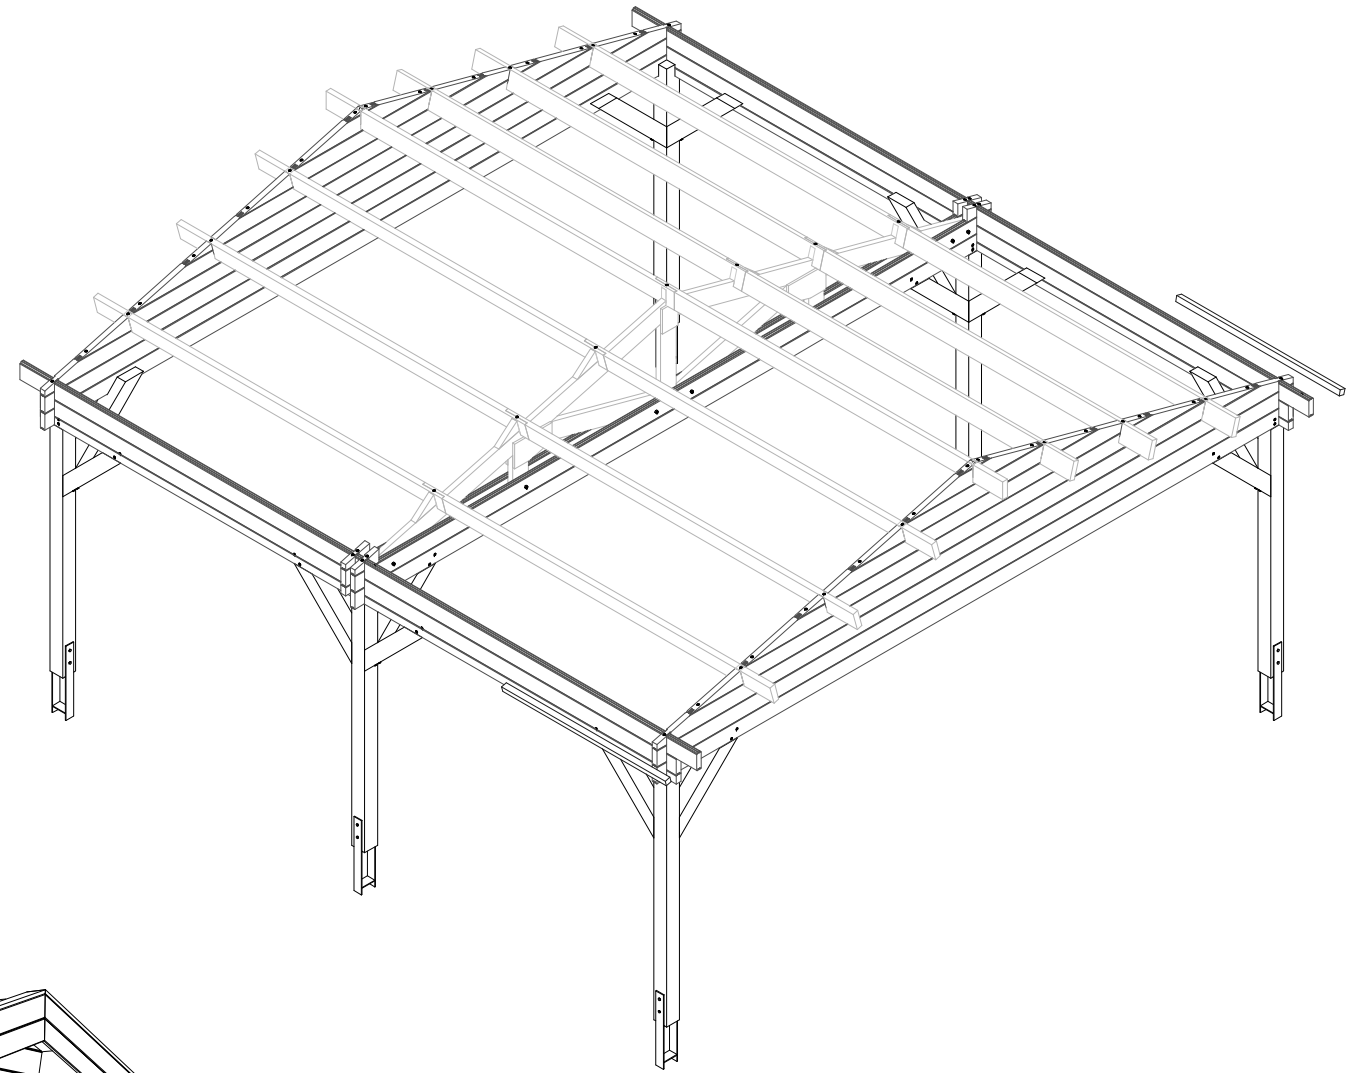

3D VIEW





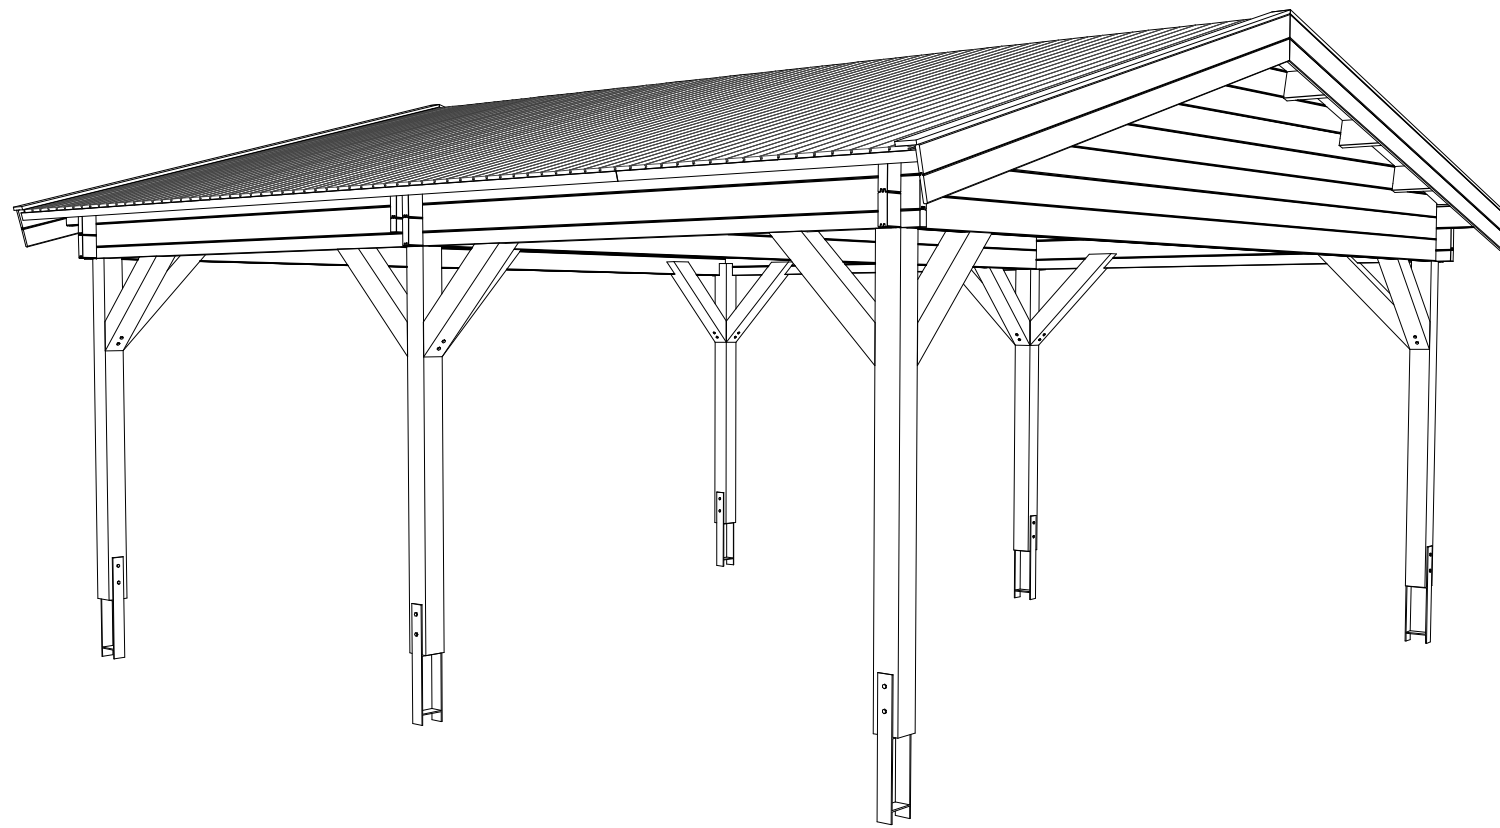


FLOOR SCHEDULE

Description	Area
-------------	------

Project Nr. HDG2 Carport Classic 595x595cm 44mm				
ARCHITECTURE DRAWINGS	Scale	Drawer	Sheet Nr.	Date
		JZ	AR - 2	06.09.2021 13:19:26

ROOF PART SPECIFICATION

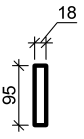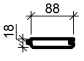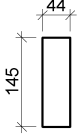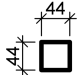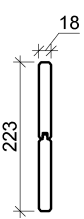Type Image	Keynote	Description
	CB 18x95	Cover board
	RB 18x88	Roof board 18mm
	RJ 44x145	Roof joist 44x145
	RS 44x44	Roof side board 44x44
	WB 18mm	Wind board 18mm

FLOOR PART SPECIFICATION

Type Image	Keynote	Description
------------	---------	-------------

DOOR SCHEDULE

Keynote	Count
---------	-------

WINDOW SCHEDULE

Keynote	Count
---------	-------

ROOF SCHEDULE

Roof cover	Area
Apex	42 m ²

FLOOR SCHEDULE

Description	Area
-------------	------

Project Nr.

HDG2 Carport Classic 595x595cm 44mm

ARCHITECTURE
DRAWINGS

Scale

Drawer

Sheet Nr.

Date

JZ

AR - 3

06.09.2021
13:19:59