



3830 LUXE / 40 / 22

3830 Luxe / 4.0 / 22

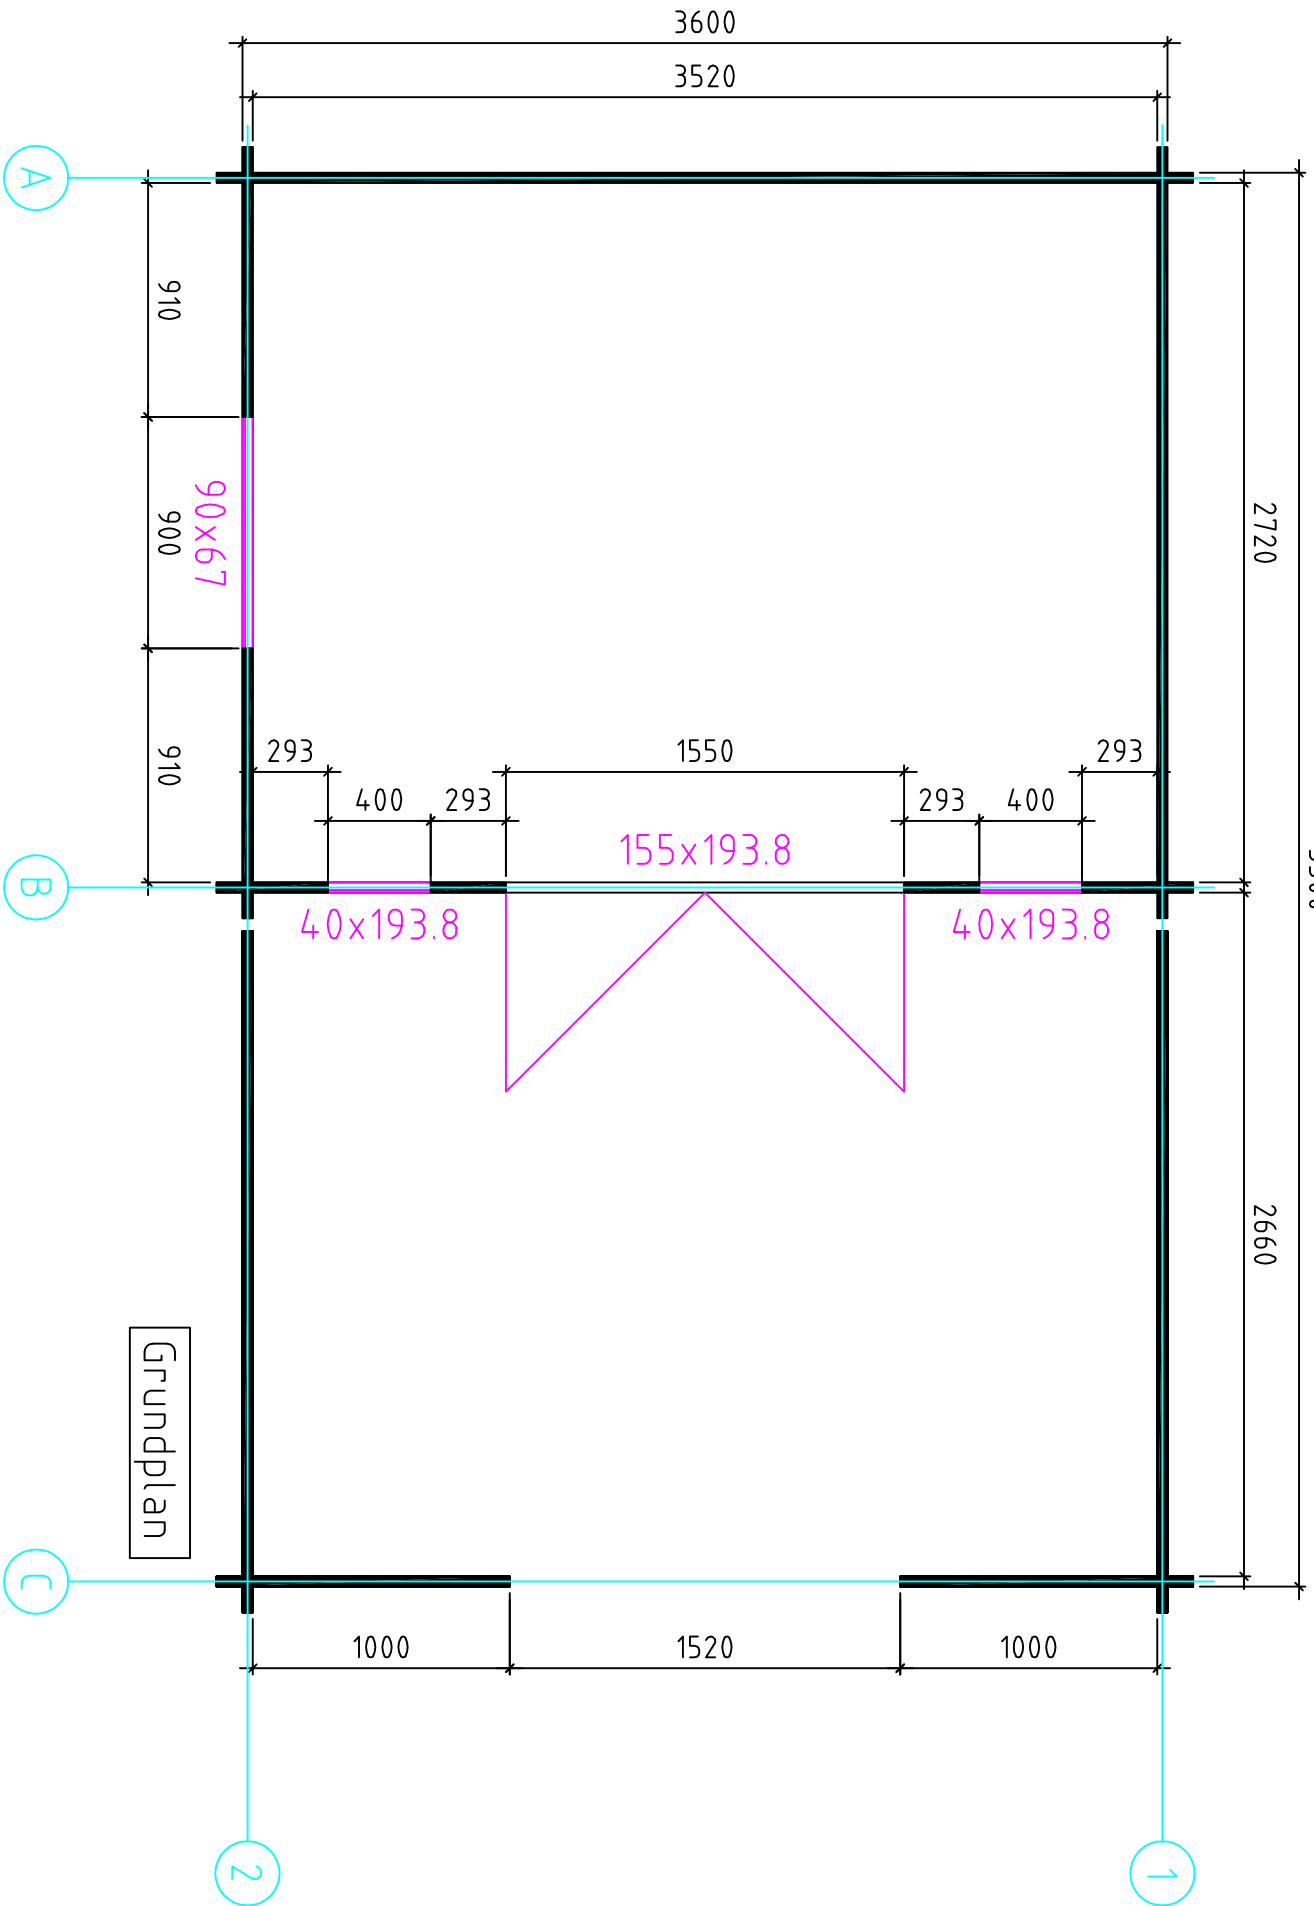

Grundplan

5800

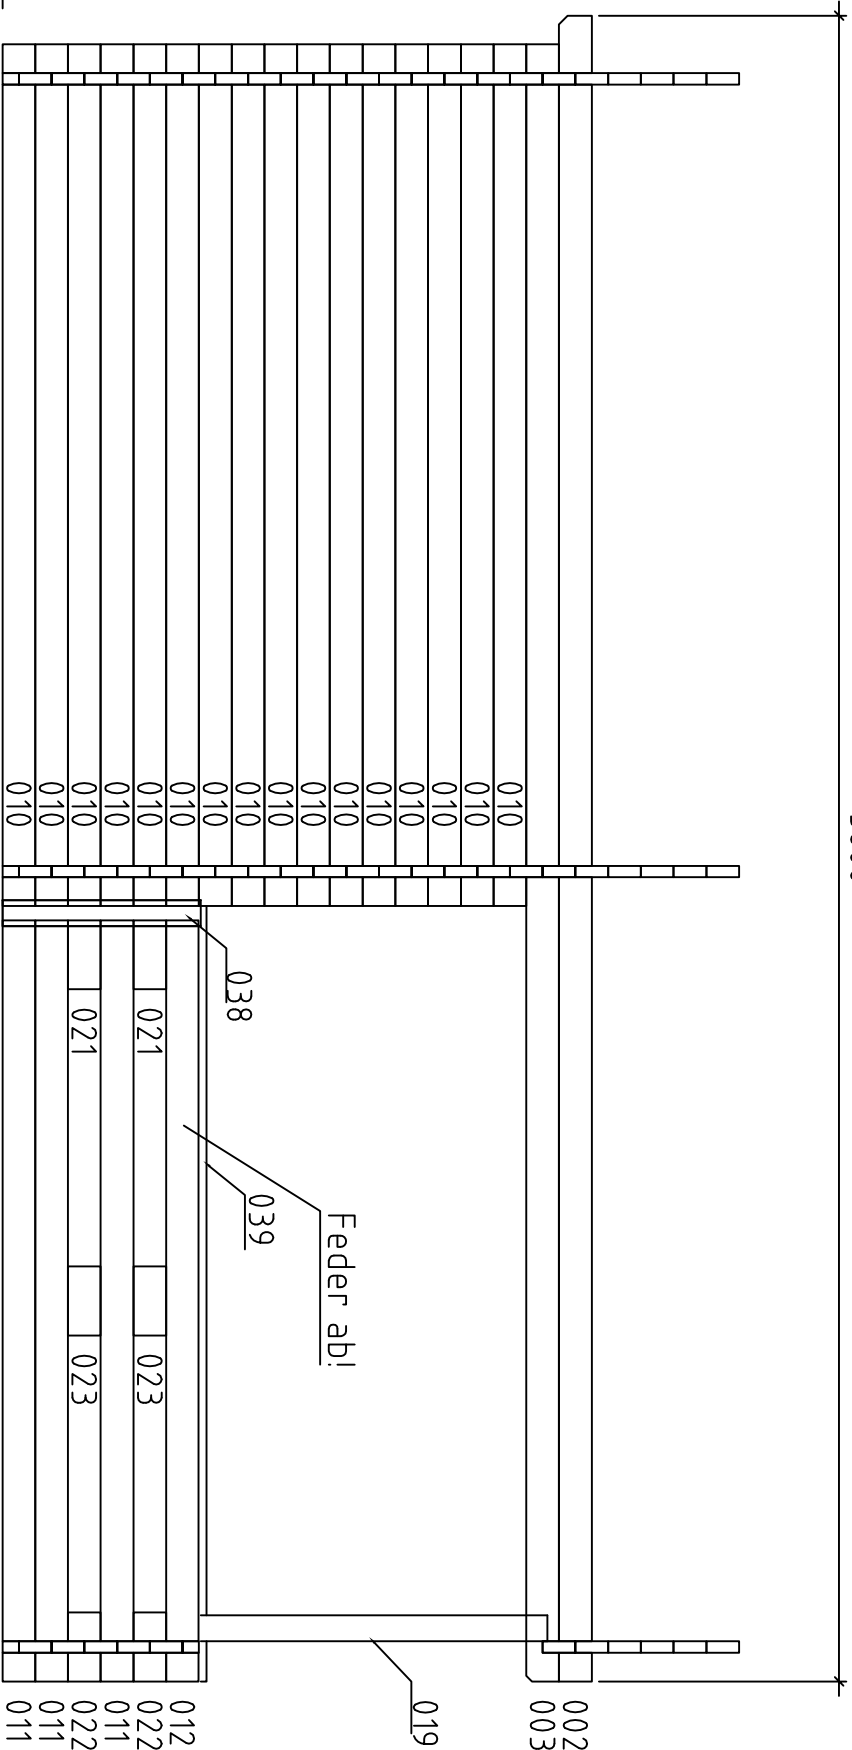

Wand 1 ↗

100 40
2720
2760

(A)

40 050
2510

(B)

2700


5700

(C)



40 100

3830 Luxe / 40 / 22

Wand 2 ↗


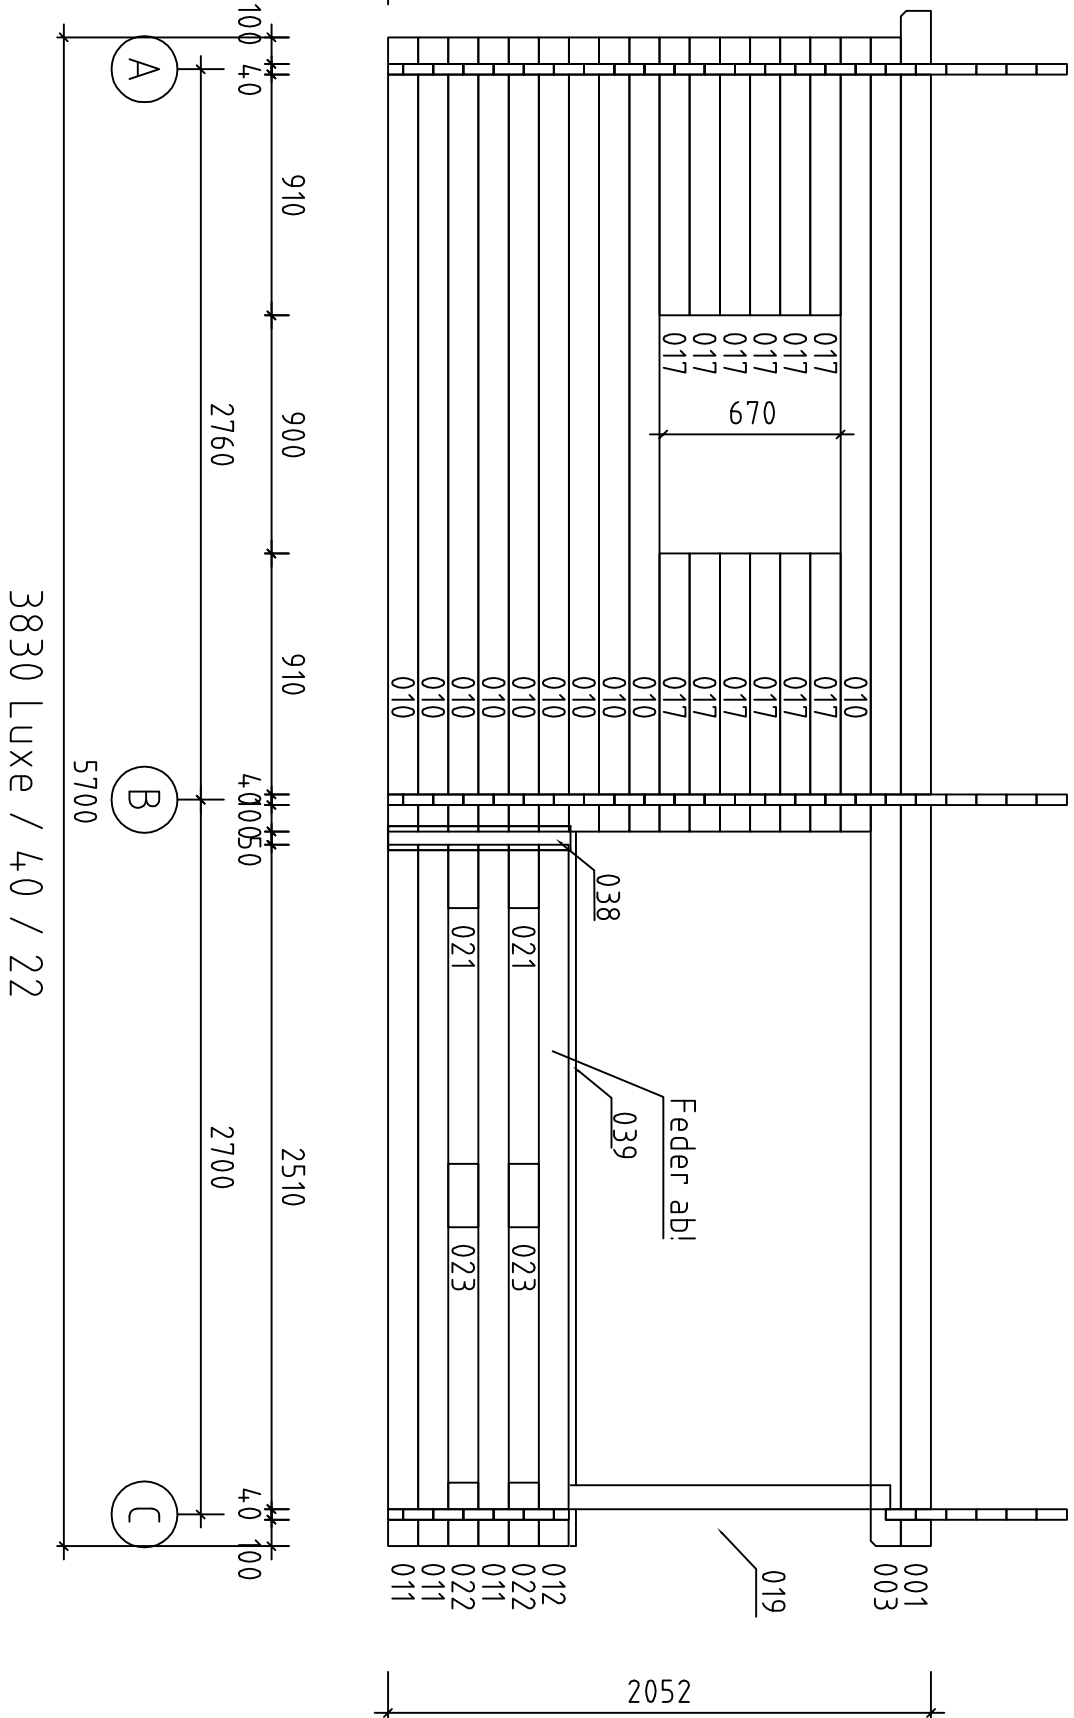


Wand A ↘

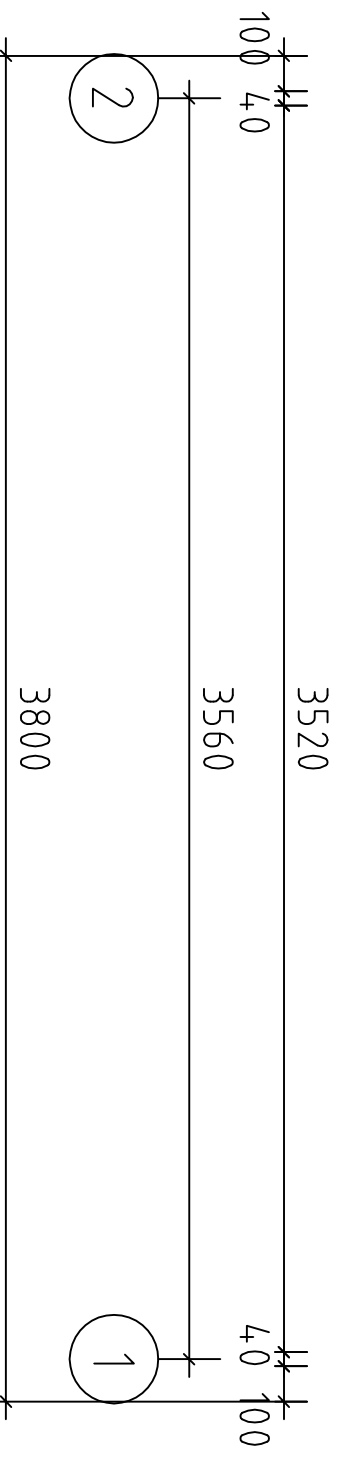
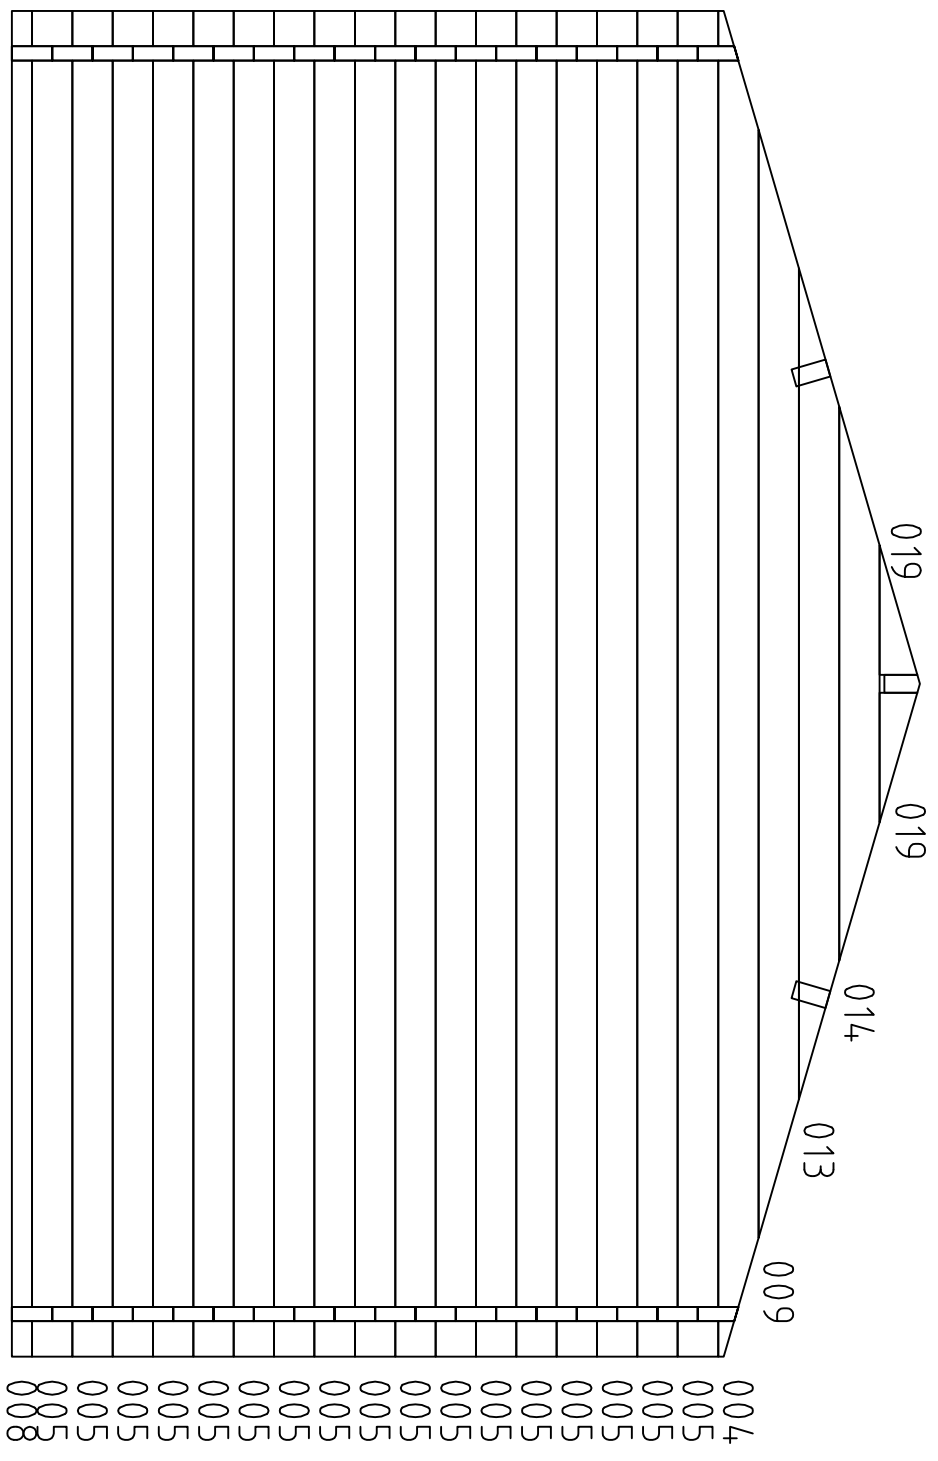


3830 Luxe / 40 / 22

Wand B ↗

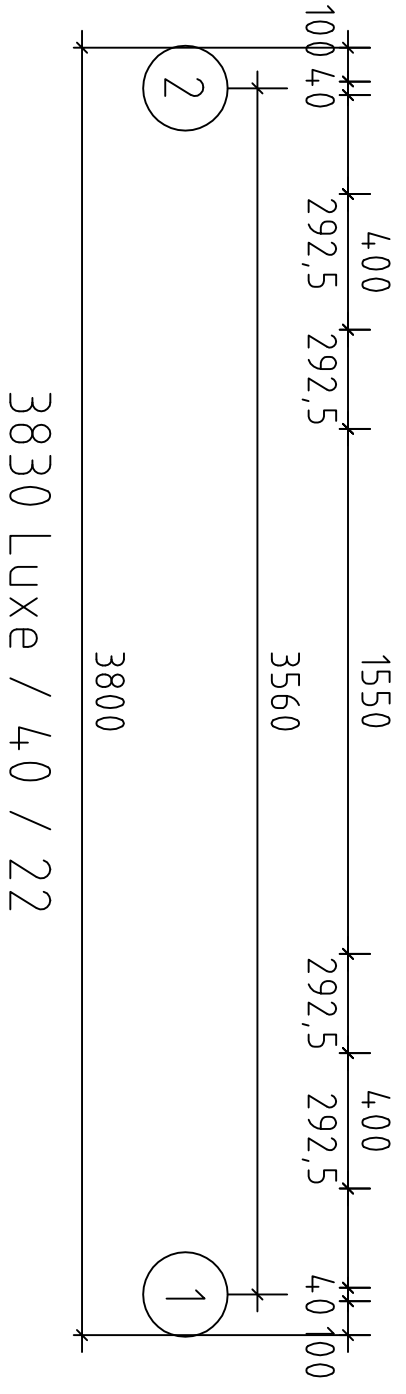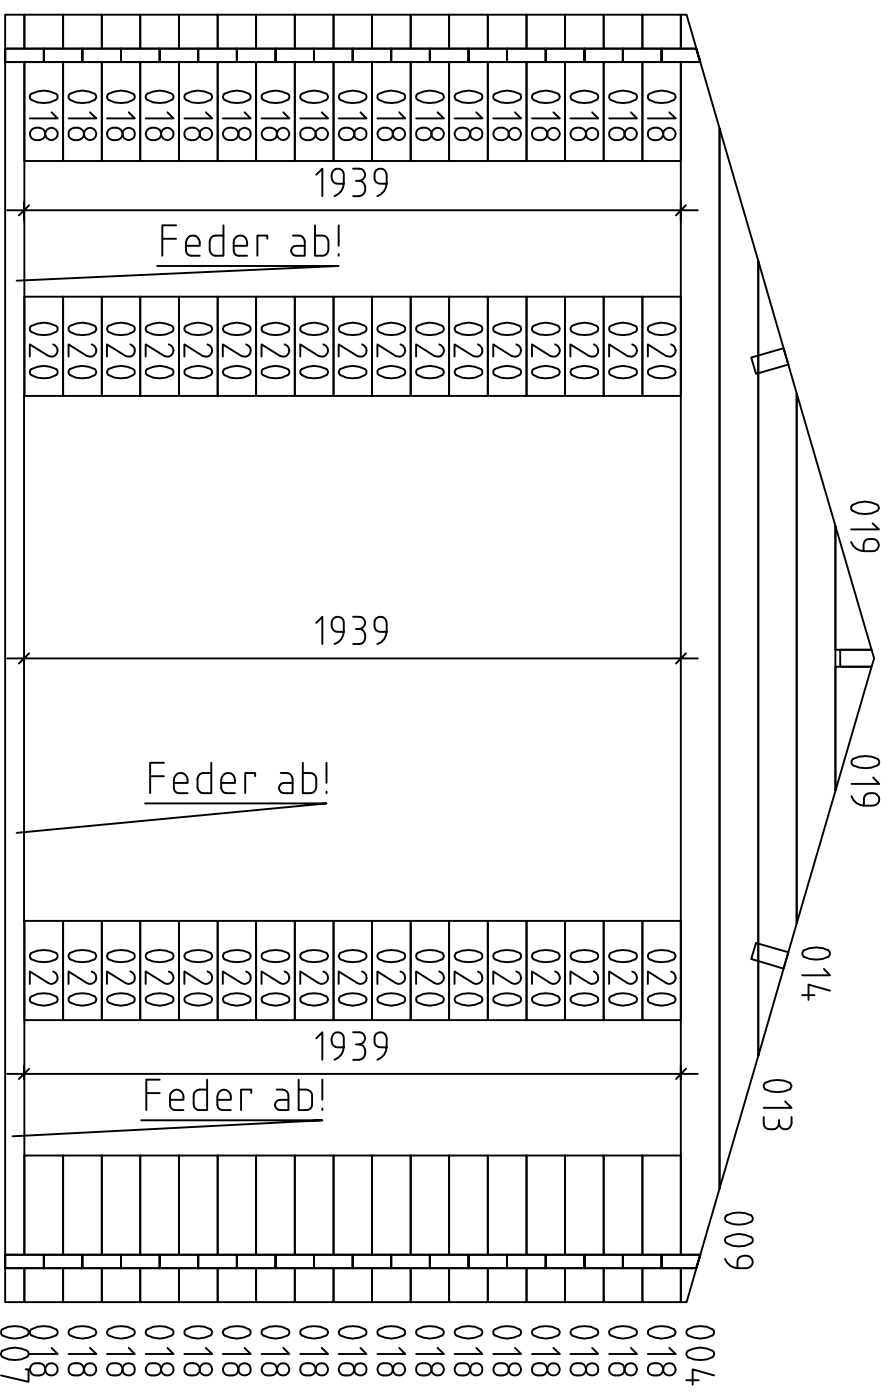


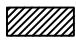
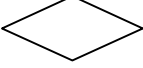
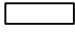

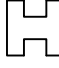

 
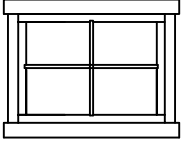
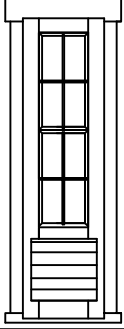
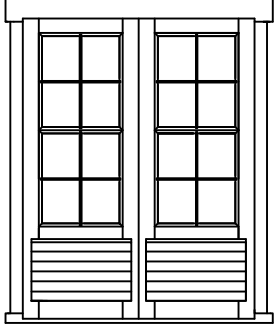


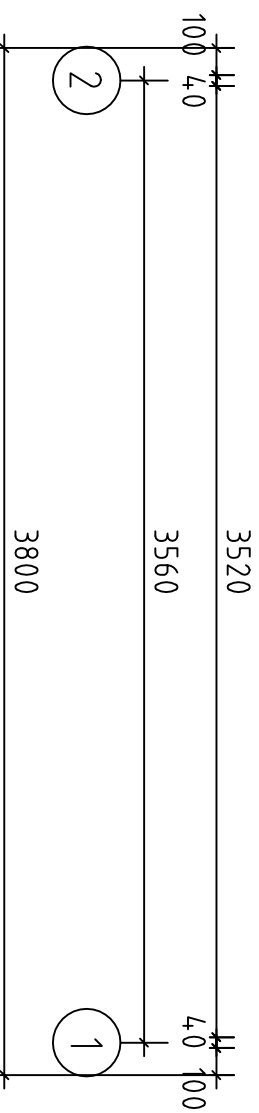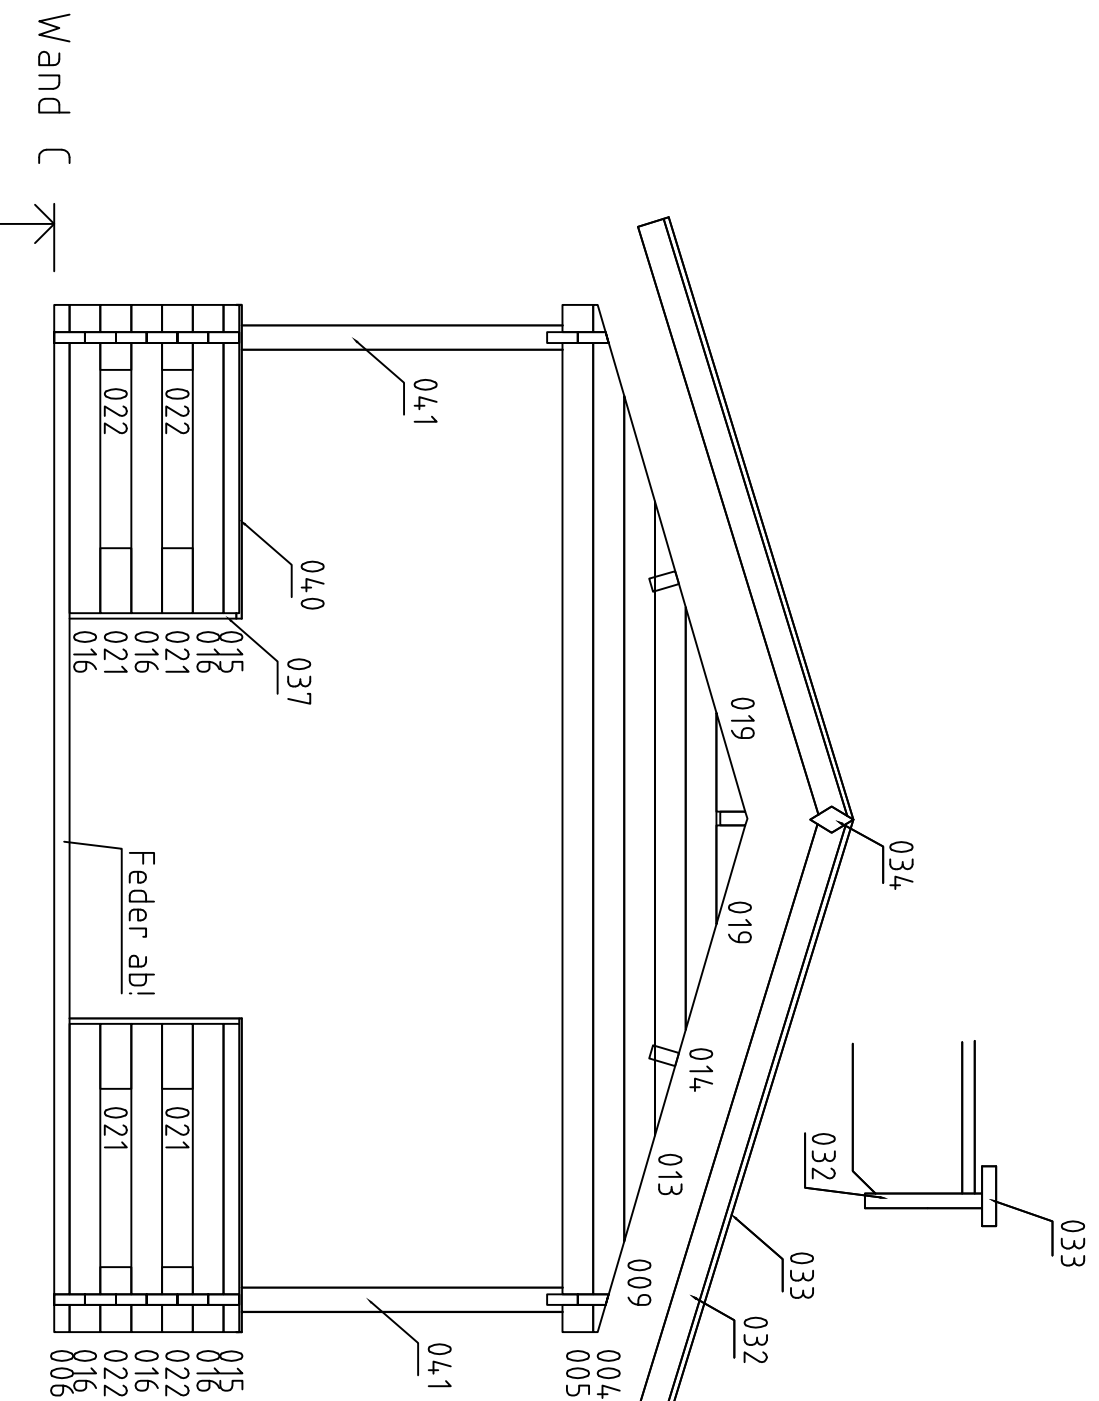3830 Luxe / 40 / 22



3830 Luxe / 40 / 22

Pos	3830 Luxe / 40 / 22	ST	F (mm)	L (mm)
001		1	40x114	5800
002		1	40x114	5800
003		2	40x114	5700
004		3	40x114	3800
005		18	40x114	3800
006		1	40x57	3800
007		1	40x57	3800
008		1	40x57	3800
009		3	40x114	3129
010		26	40x114	3000
011		6	40x114	2650
012		2	40x113	2650
013		3	40x114	2347
014		3	40x114	1564
015		2	40x57	1140
016		6	40x114	1140
017		12	40x114	1050
018		34	40x114	433
019		6	40x107	366
020		34	40x114	293
021		8	40x114	240
022		8	40x114	240
023		4	40x114	240
PR1		3	50x140	5800

Pos	3830 Luxe / 40 / 22		ST	F (mm)	L (mm)
030	Abdeckleiste Afdekljst Finishinglist			40x20	8m
031	Dachbrettern Dakplanken Roofboard's		130	90x20	2090
032	Giebeldeckleiste Gevelljst Frontlist		4	120x20	2200
033	Giebelleiste Gevelanderlijst Frontlist		4	70x20	2200
034	Giebelsegment Gevelsegment Frontsegment		2		
036	Dachpappenleiste Dakshingleslijst Fillet of cardboard		4	40x20	2900
037	Terrasseneinfassung Afdekpprofiel Finishingprofile		2		632
038	Adapter Koppelstuk Adapter		2		690
039	Handlauf Afdeklplank Handrail		2	90x20	2700
040			2	90x20	1160
041	Pfosten Palen Arbors		2	90x90	1905
F1	Fenster 900x670 Raam Window		1		
F2	Fenster 400x1938 Raam Window		2		
T1	Tür 1550x1938 Deur Door		1		

Algab poolikult!