



Ghita-6045

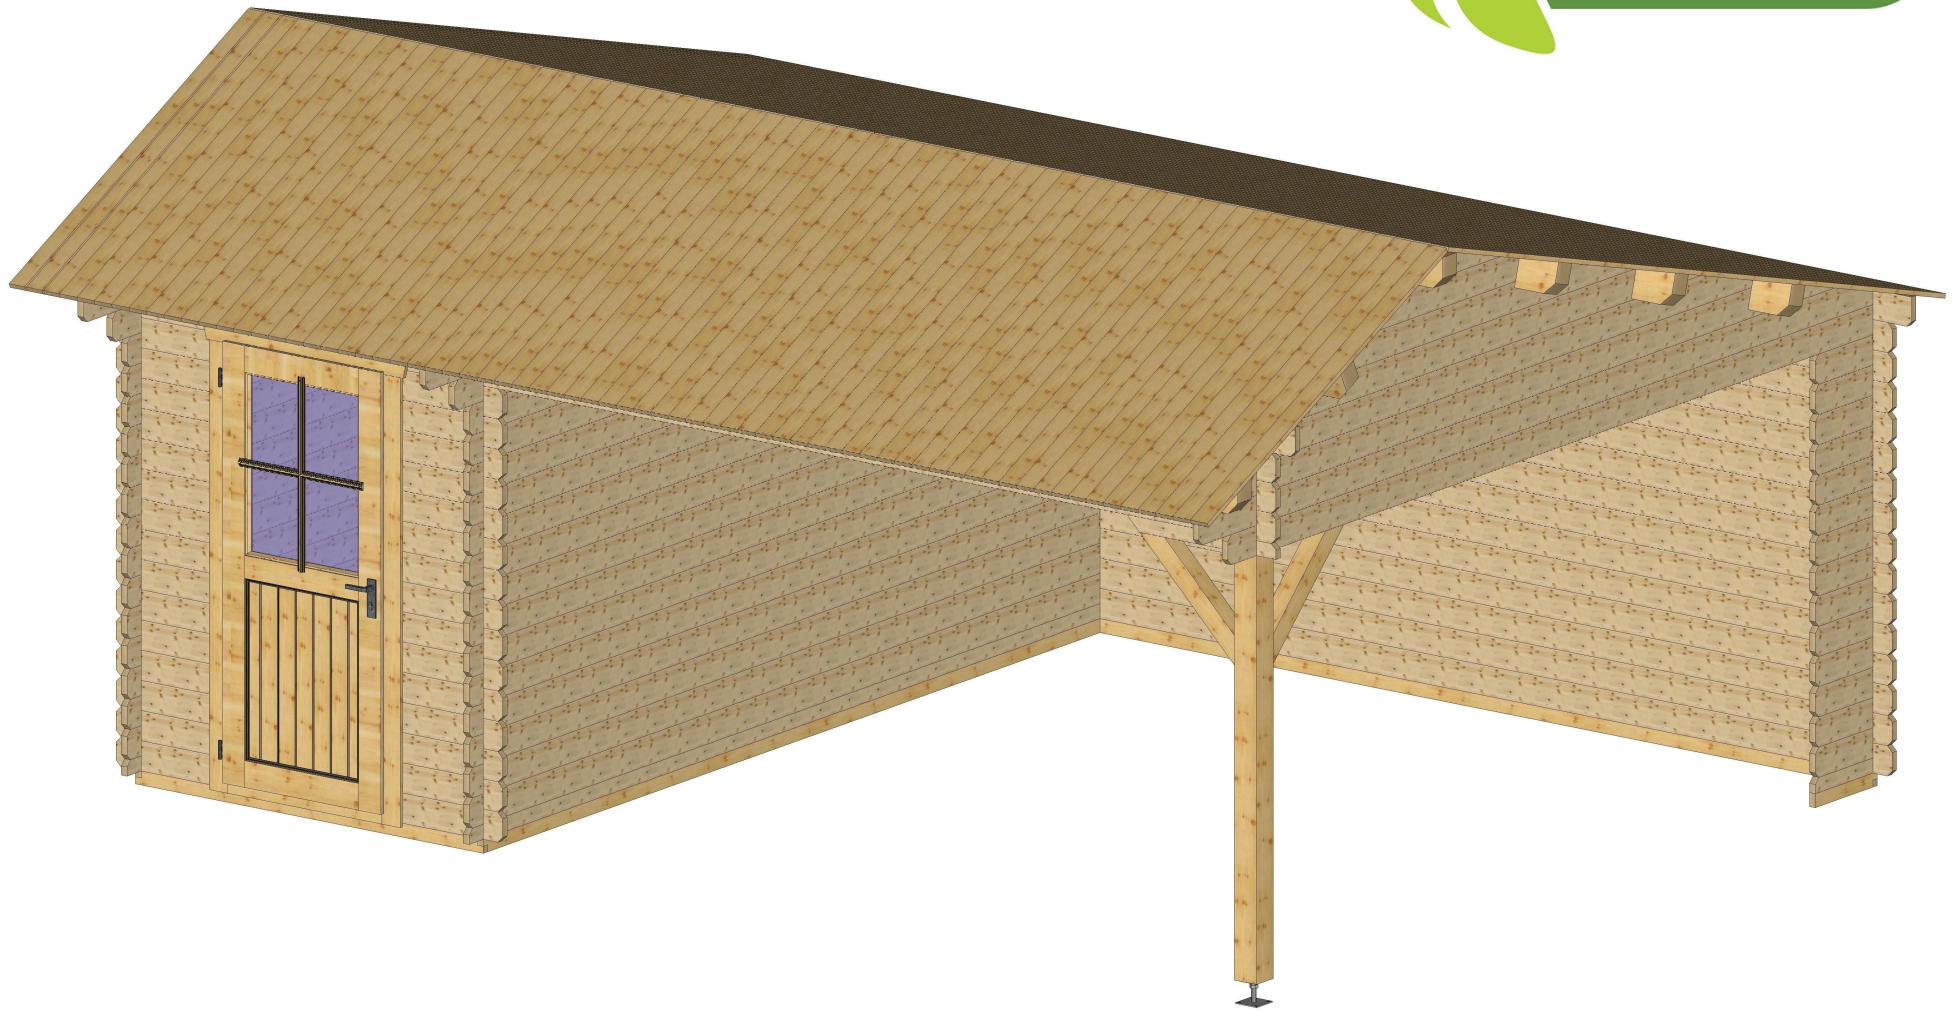


Bemerkung: die Ansicht von Turen, Fenster und anderen Teilen kann abweichen von diesem Bild

Grundriss

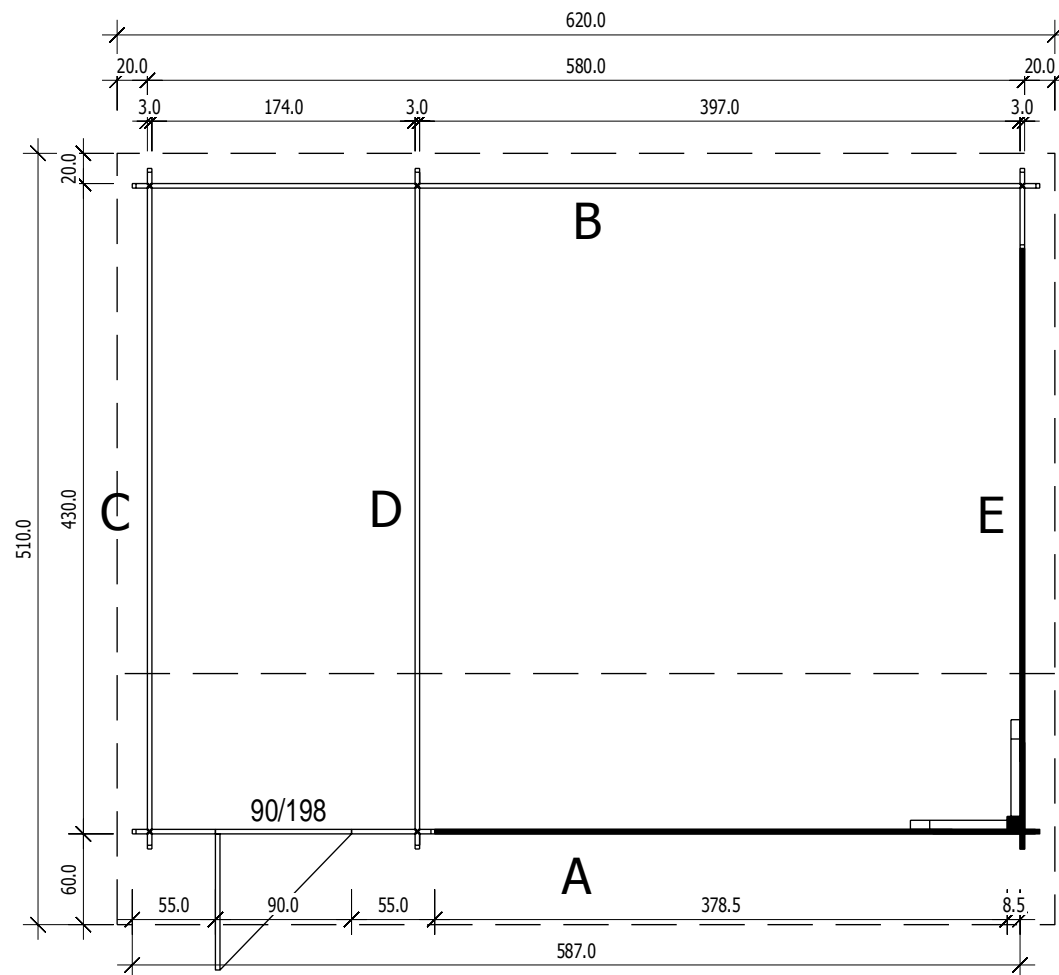


■ 11,5x11,5cm

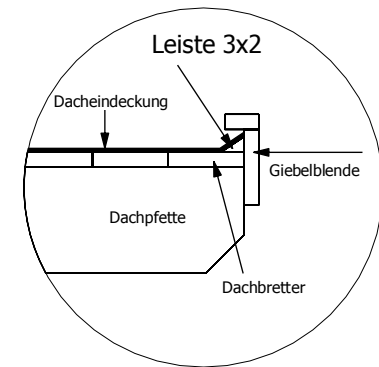


3,0

Schnitt

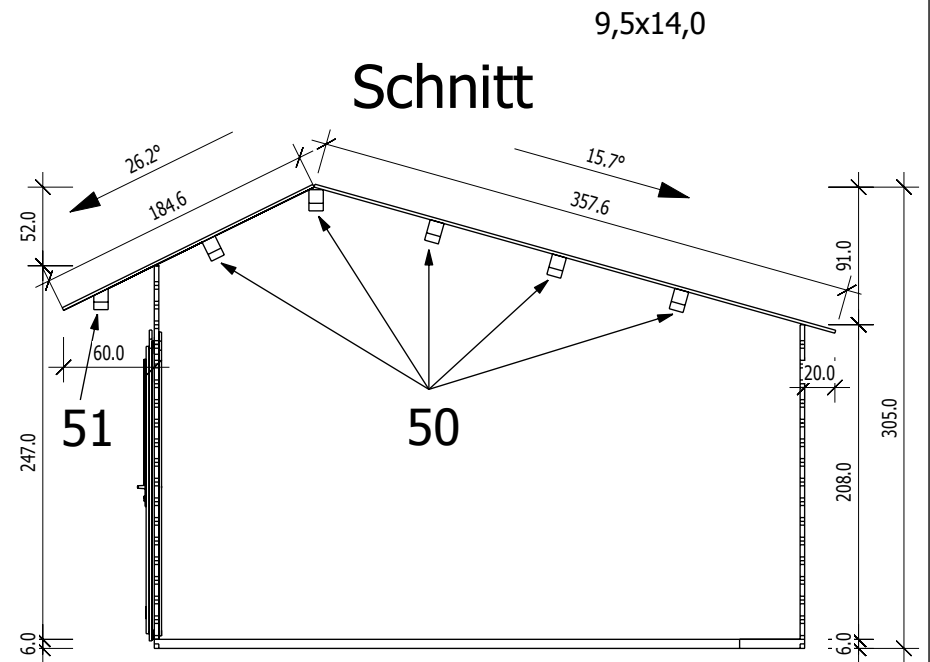


Grundrahmenplan

3,0

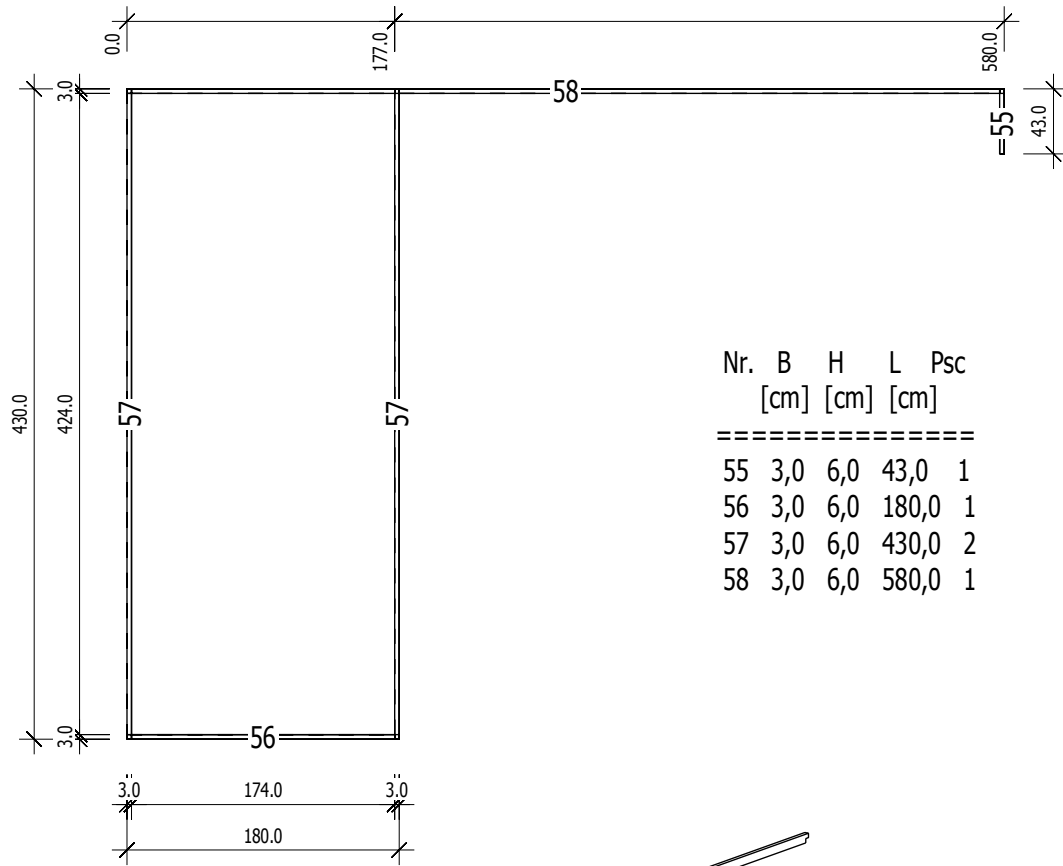

Nr.	B [cm]	H [cm]	L [cm]	Psc
55	3,0	6,0	430,0	1
56	3,0	6,0	180,0	1
57	3,0	6,0	430,0	2
58	3,0	6,0	580,0	1

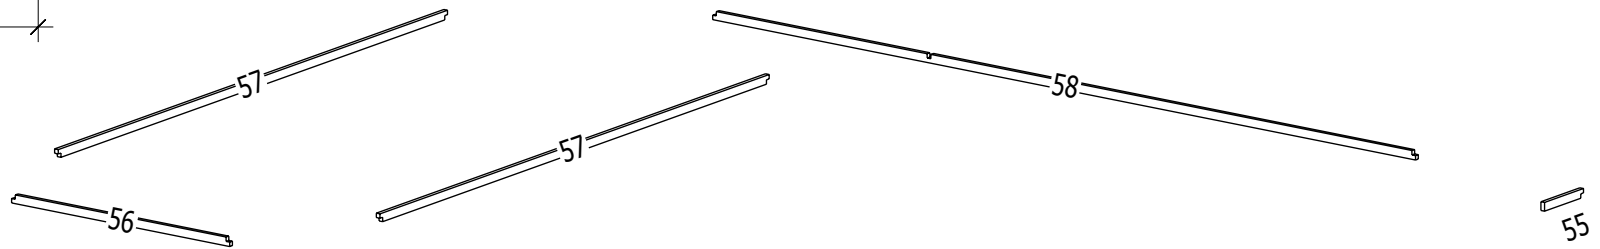


3,0

A

M 1:40

Ansicht von Aussen

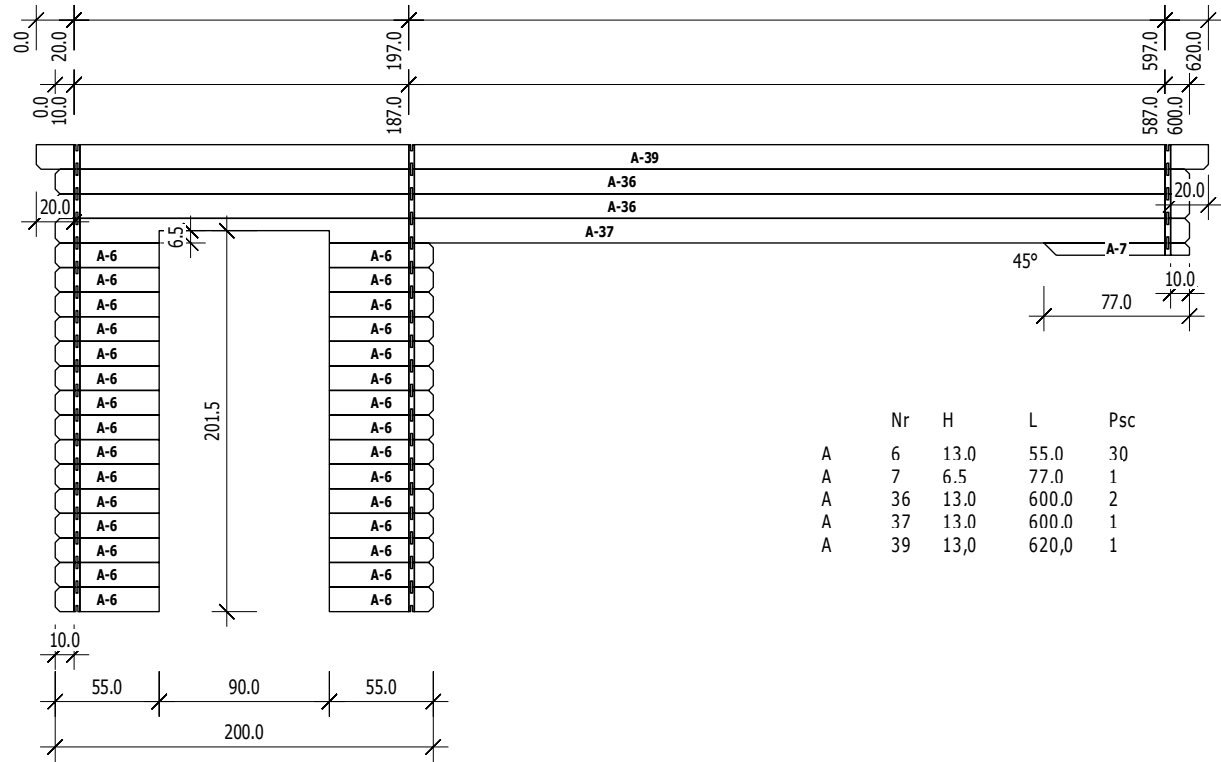


Nr	H	L	Psc
A 6	13.0	55.0	30
A 7	6.5	77.0	1
A 36	13.0	600.0	2
A 37	13.0	600.0	1
A 39	13.0	620.0	1

C

M 1:40
9,5x14,0

Ansicht von Aussen

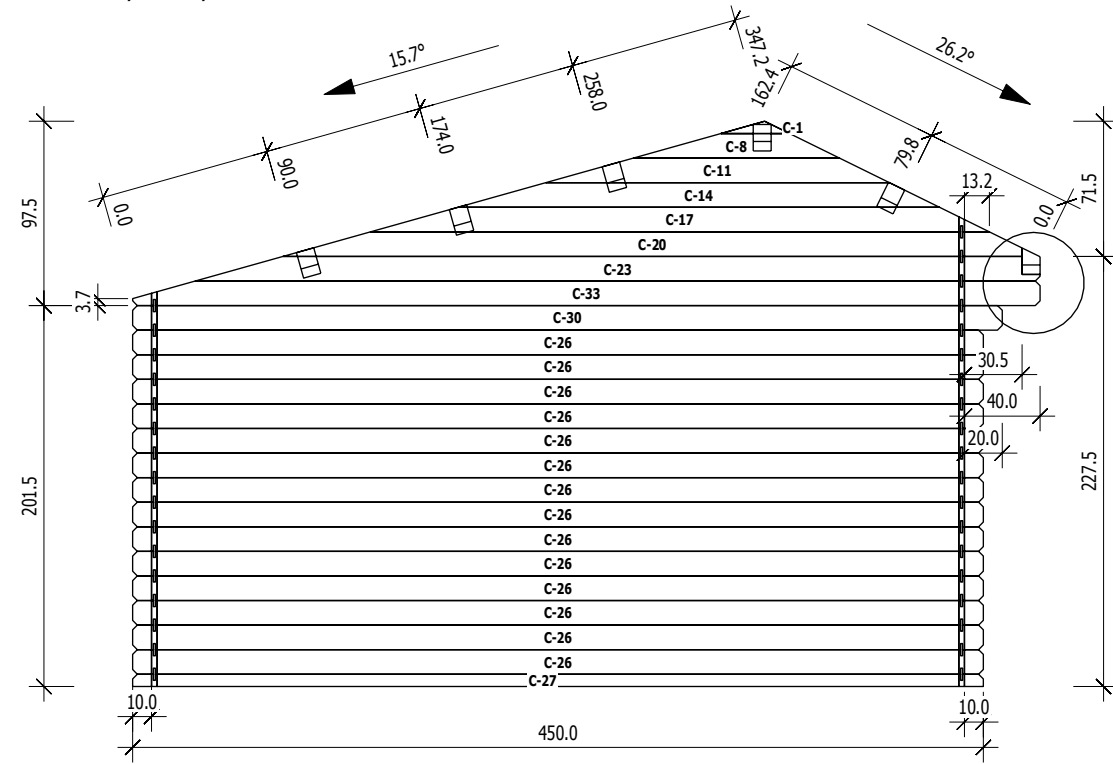


Nr	H	L	Psc
C 1	6.5	36.4	1
C 8	13.0	109.1	1
C 11	13.0	181.9	1
C 14	13.0	254.6	1
C 17	13.0	327.4	1
C 20	13.0	391.0	1
C 23	13.0	446.8	1
C 26	13.0	450.0	14
C 27	6.5	450.0	1
C 30	13.0	460.0	1
C 33	13.0	480.0	1

B

M 1:40

Ansicht von Innen

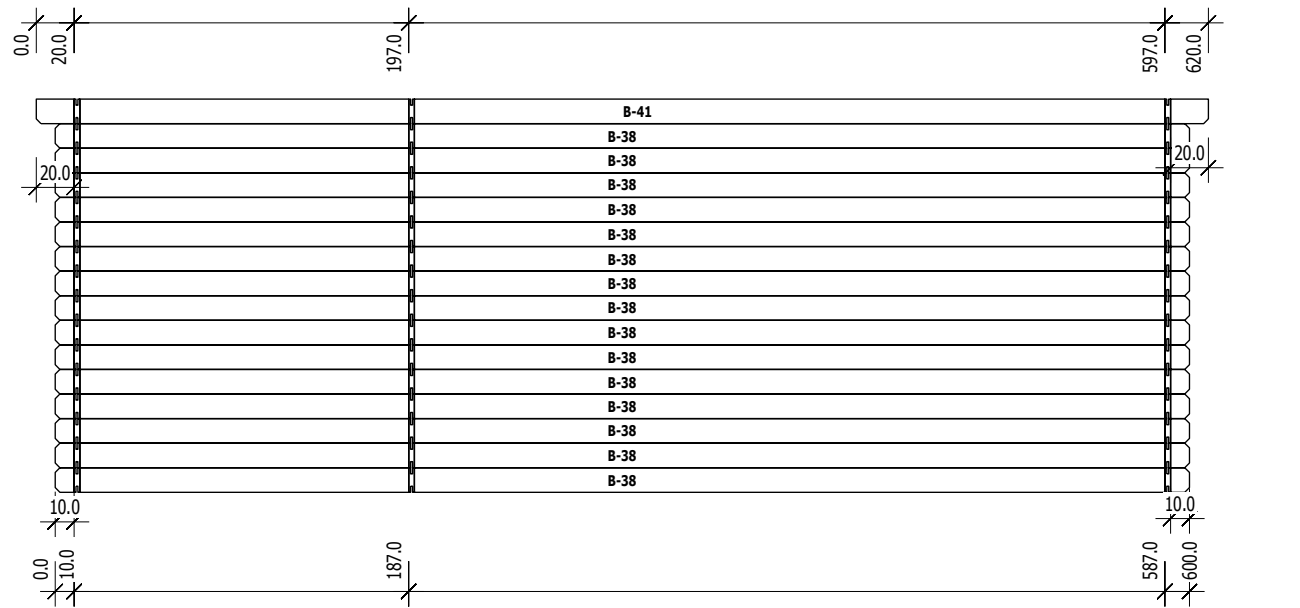


Nr	H	L	Psc
B 38	13.0	600.0	15
B 41	13.0	620.0	1

E

M 1:40

9,5x14,0

Ansicht von Innen

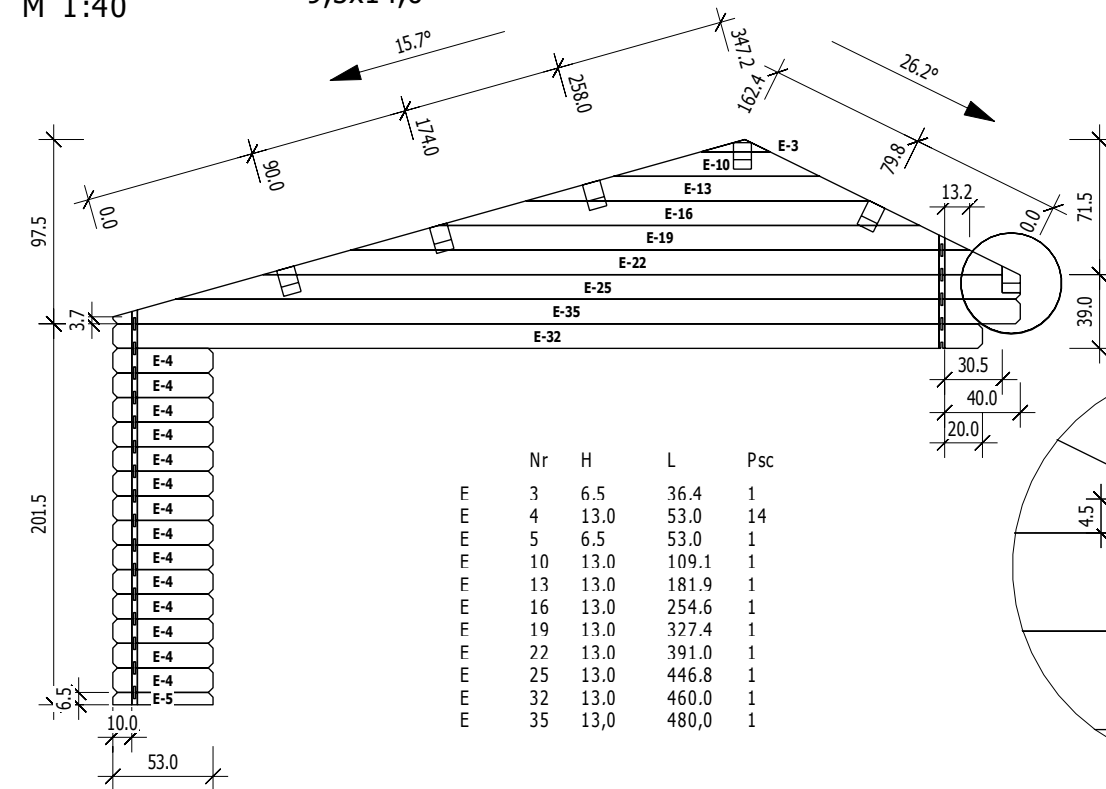


Nr	H	L	Psc
E 3	6.5	36.4	1
E 4	13.0	53.0	14
E 5	6.5	53.0	1
E 10	13.0	109.1	1
E 13	13.0	181.9	1
E 16	13.0	254.6	1
E 19	13.0	327.4	1
E 22	13.0	391.0	1
E 25	13.0	446.8	1
E 32	13.0	460.0	1
E 35	13.0	480.0	1

Ansicht von Innen

D

9,5x14,0

M 1:40

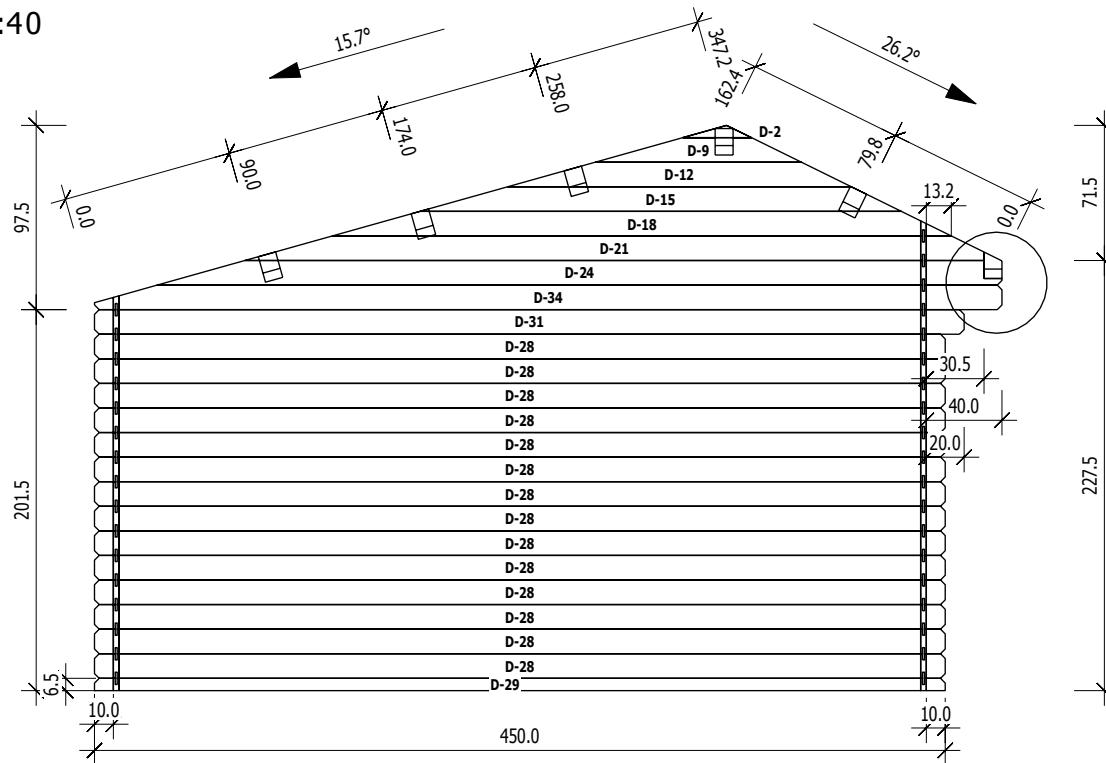

	Nr	H	L	Psc
D	2	6.5	36.4	1
D	9	13.0	109.1	1
D	12	13.0	181.9	1
D	15	13.0	254.6	1
D	18	13.0	327.4	1
D	21	13.0	391.0	1
D	24	13.0	446.8	1
D	28	13.0	450.0	14
D	29	6.5	450.0	1
D	31	13.0	460.0	1
D	34	13.0	480.0	1

