

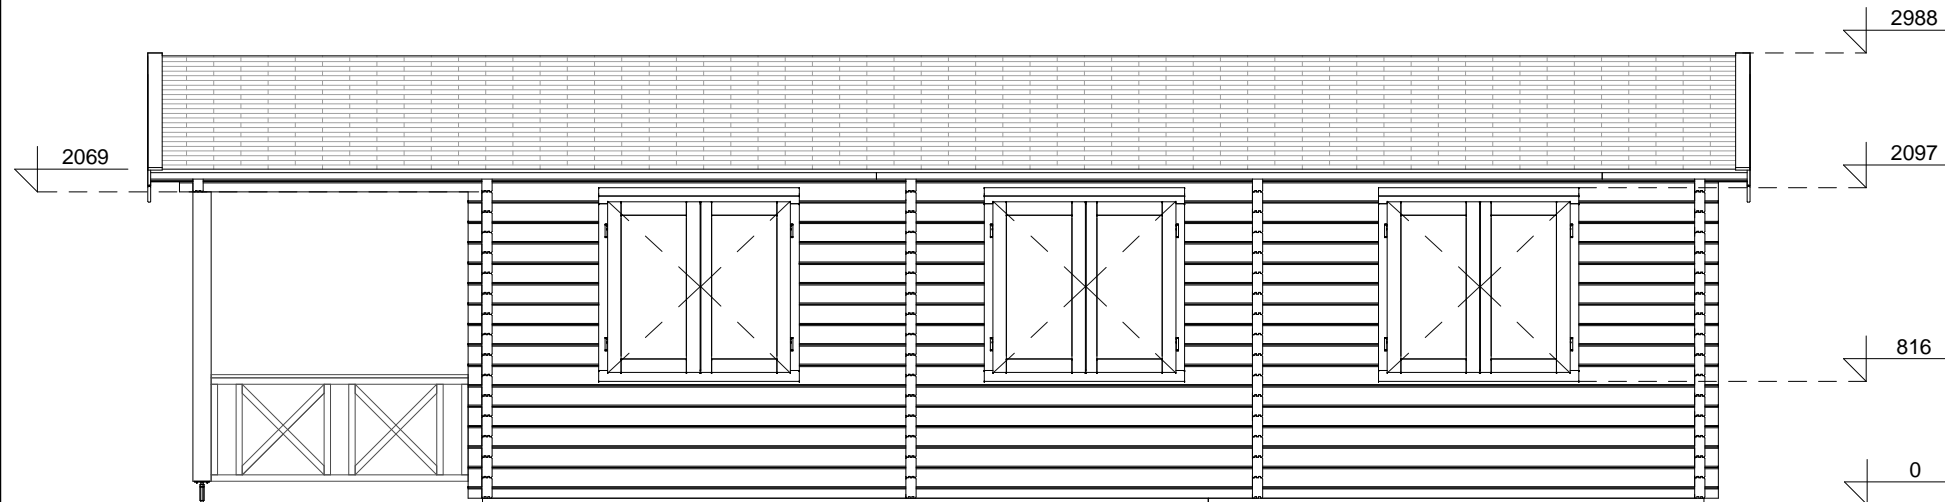


FRONT VIEW

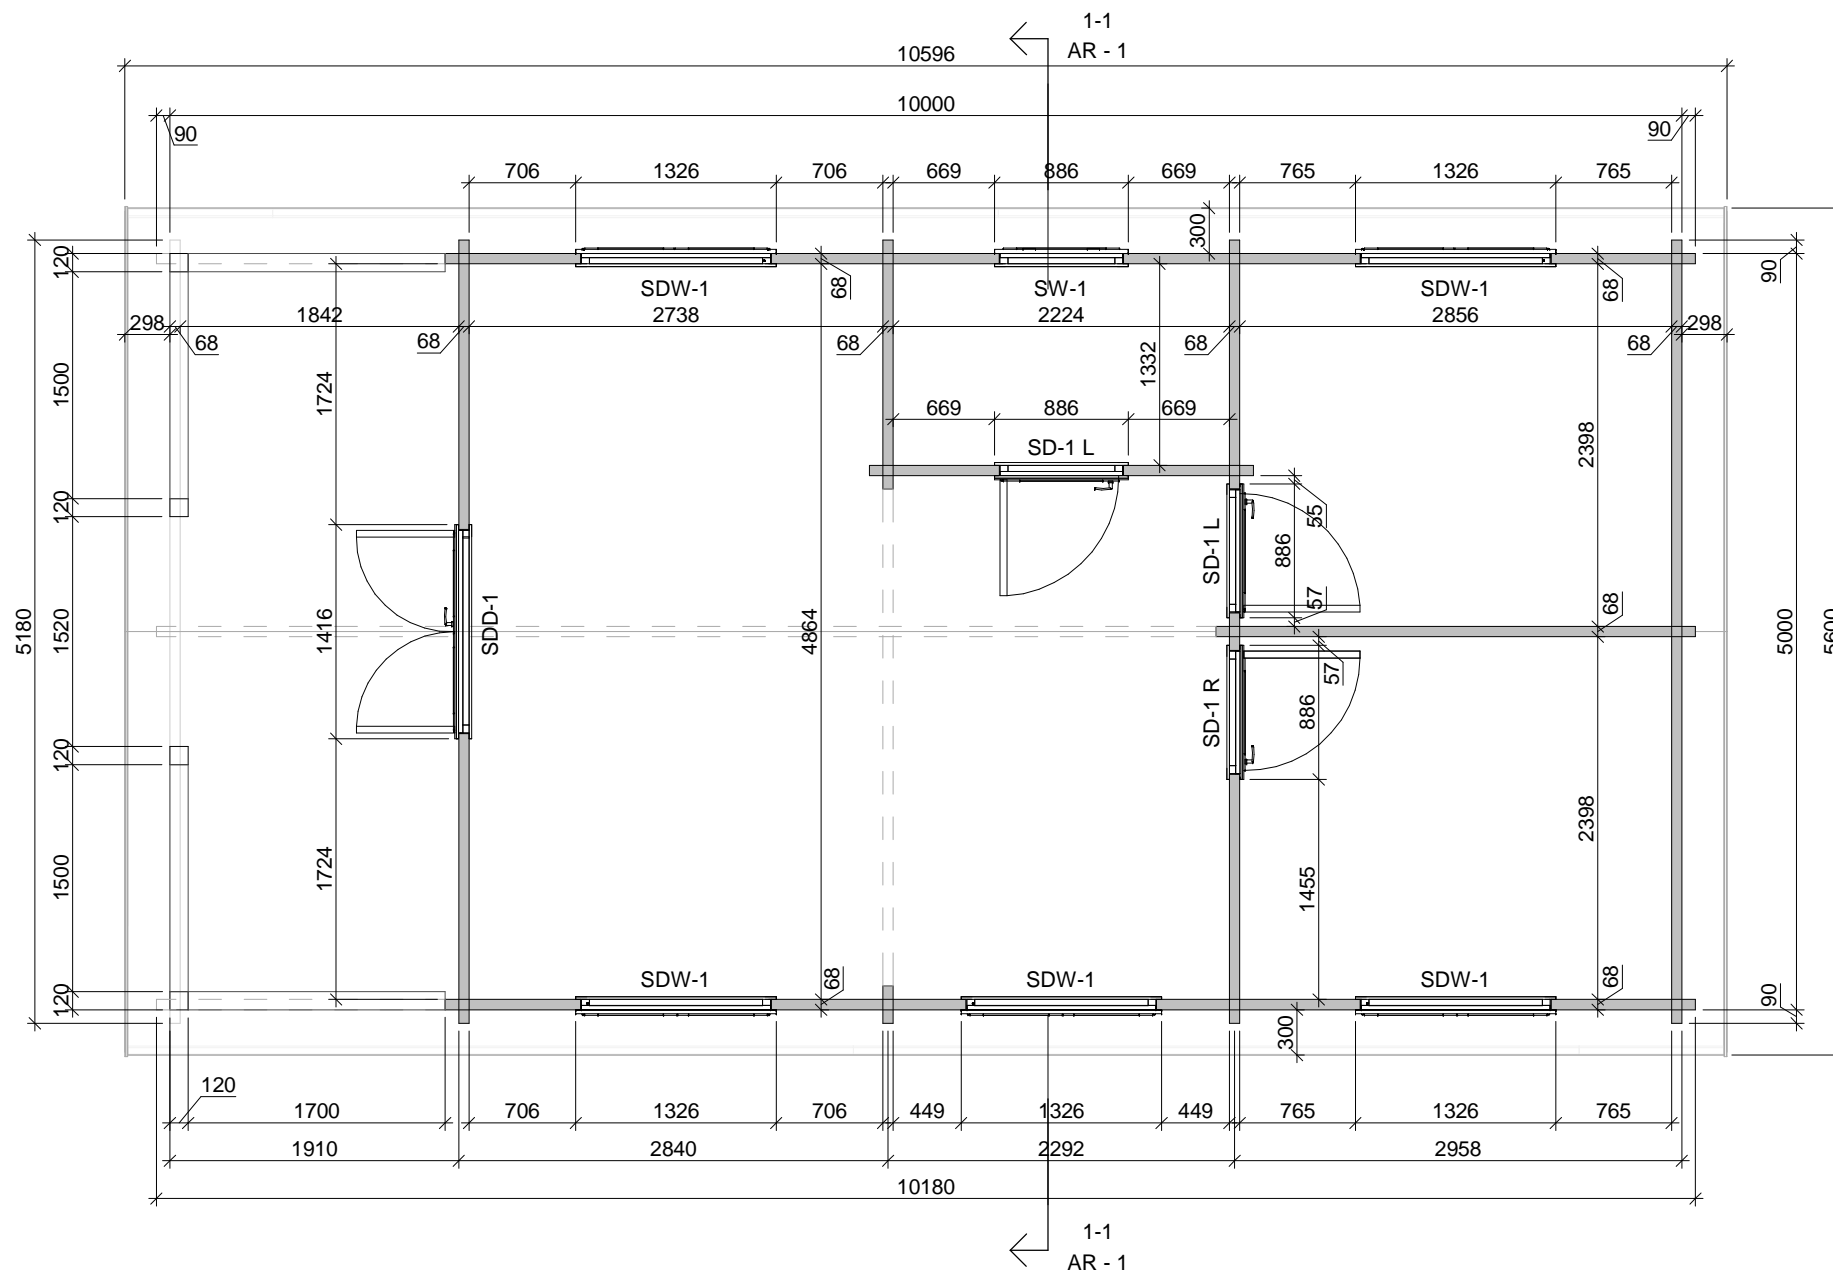


LEFT SIDE VIEW

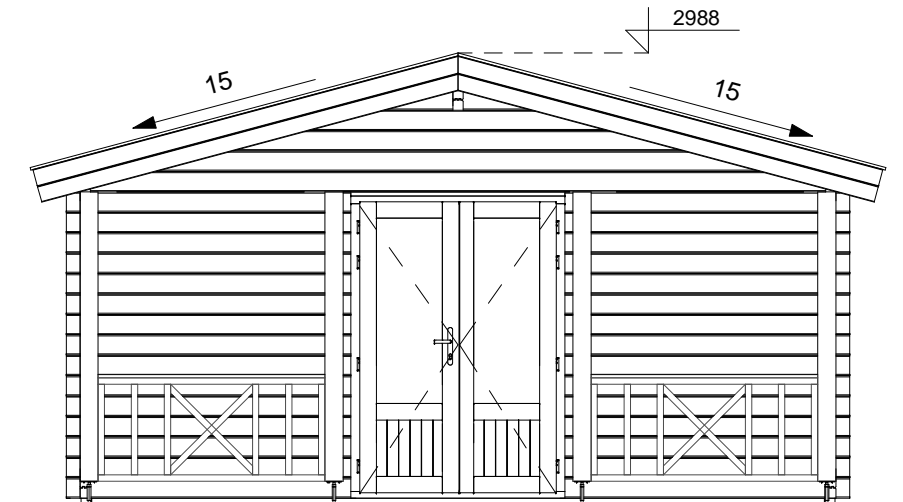


FLOOR PLAN

SECTION 1-1

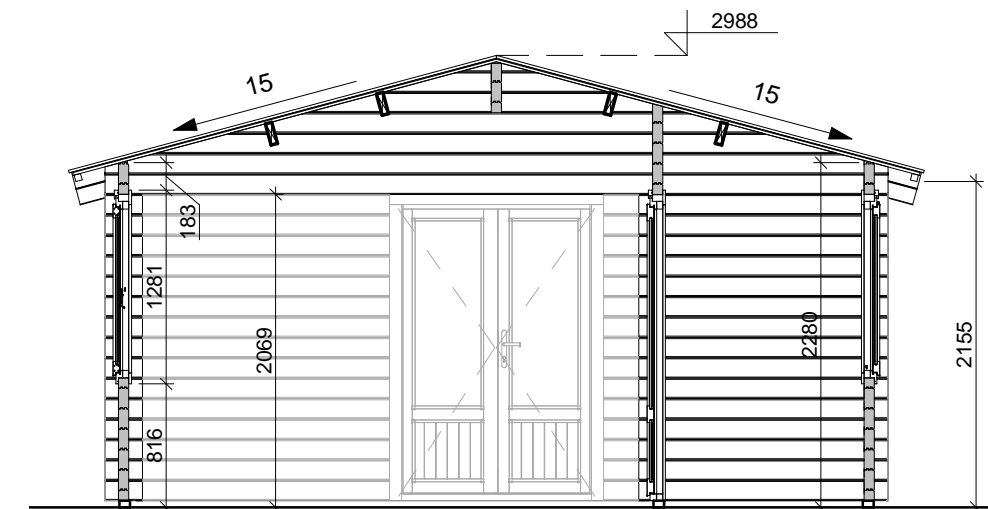


| | | | | |
|--------------------------|--------|-----------------------------|-----------|------------------------|
| Project Nr. | | GLEE 518x1018cm 68mm | | |
| ARCHITECTURE DRAWINGS | Scale | Drawer | Sheet Nr. | Date |
| | 1 : 50 | JZ | AR - 1 | 09.09.2021 17:01:59 |


REAR VIEW

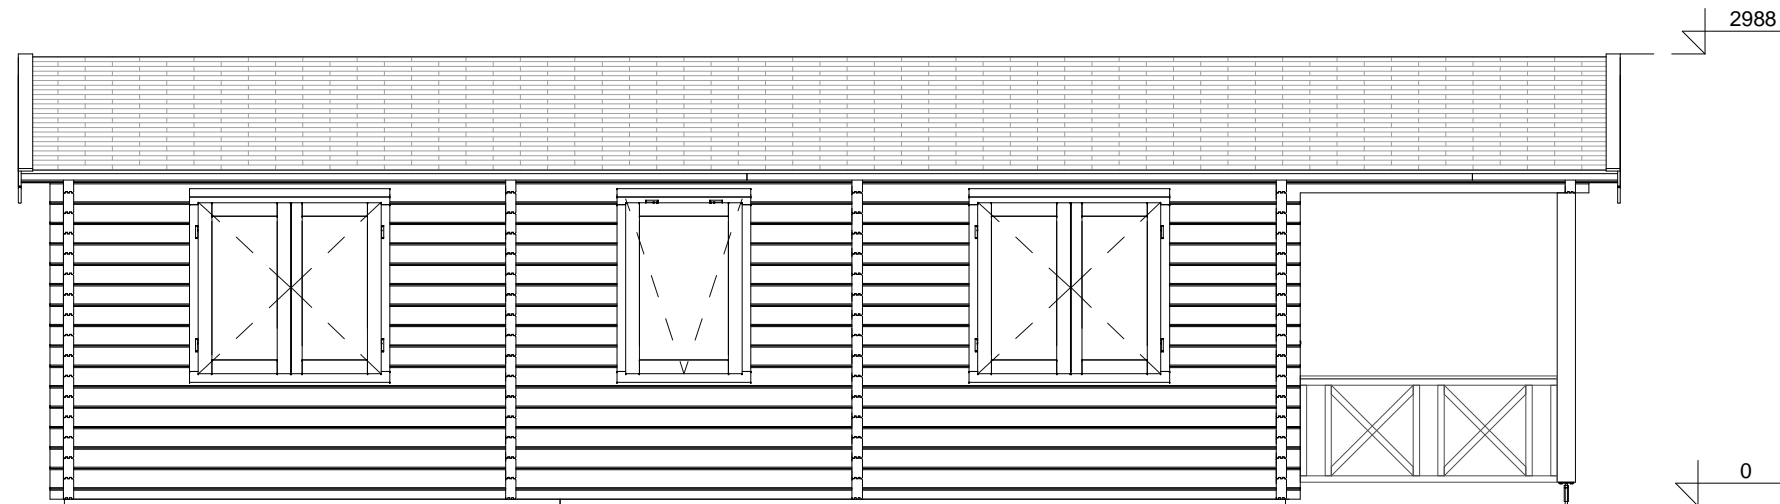

RIGHT SIDE VIEW





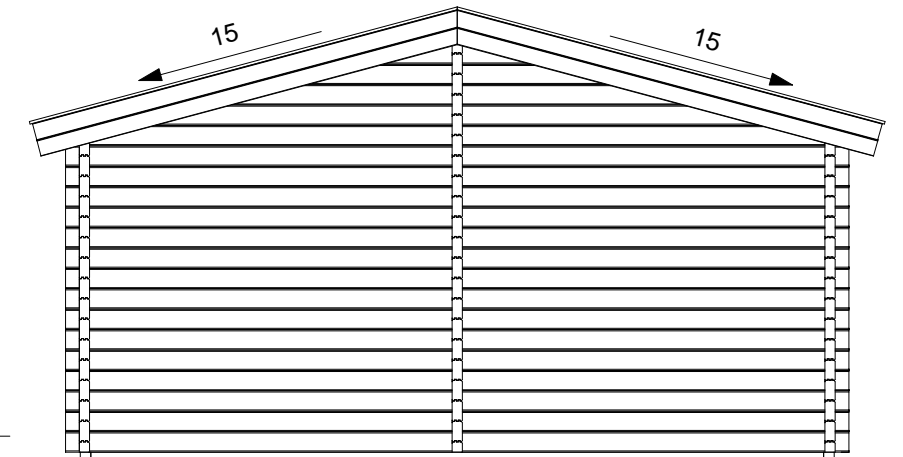


3D VIEW

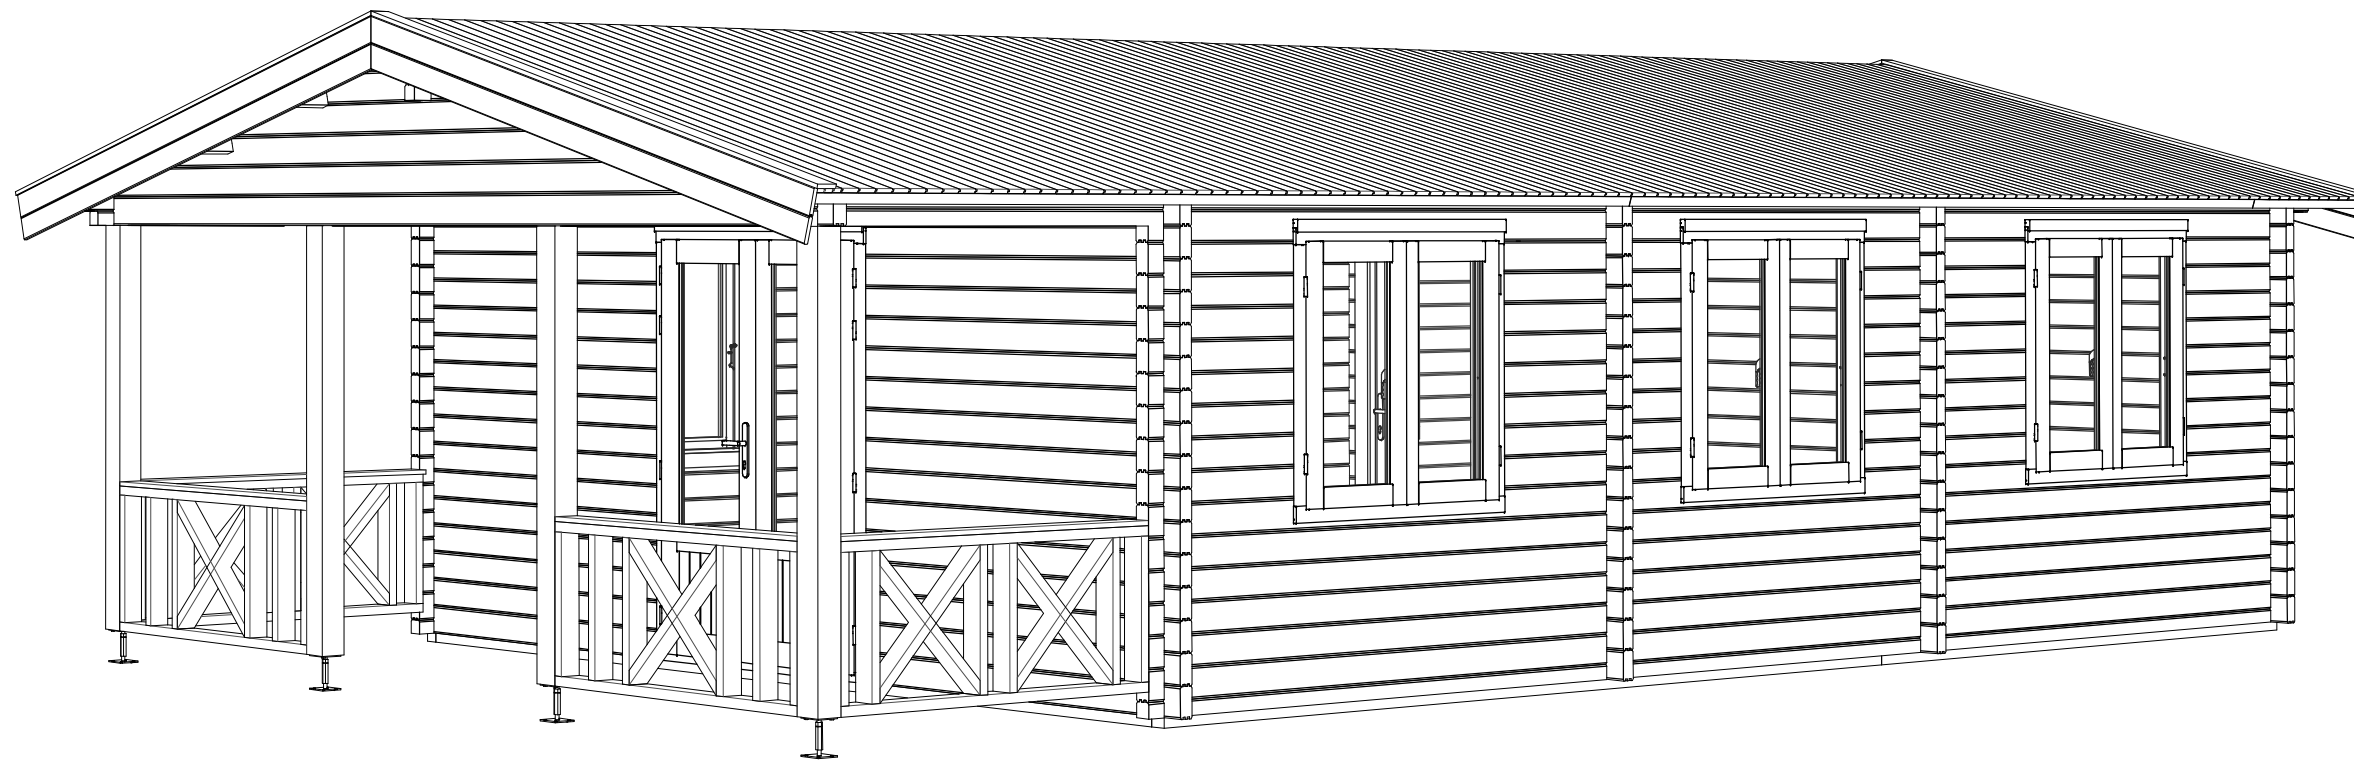


| | | | | |
|--------------------------|--------|-----------------------------|-----------|------------------------|
| Project Nr. | | GLEE 518x1018cm 68mm | | |
| ARCHITECTURE DRAWINGS | Scale | Drawer | Sheet Nr. | Date |
| | 1 : 50 | JZ | AR - 2 | 09.09.2021 17:02:01 |

ROOF PART SPECIFICATION
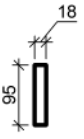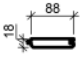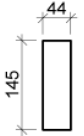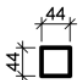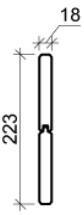
| Type Image | Keynote | Description |
|---|-----------|-----------------------|
|  | CB 18x95 | Cover board |
|  | RB 18x88 | Roof board 18mm |
|  | RJ 44x145 | Roof joist 44x145 |
|  | RS 44x44 | Roof side board 44x44 |
|  | WB 18mm | Wind board 18mm |

FLOOR PART SPECIFICATION
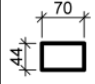
| Type Image | Keynote | Description |
|---|----------|-----------------|
|  | BB 44x70 | Base beam 44x70 |

DOOR SCHEDULE

| Keynote | Count |
|---------|-------|
| SD-1 L | 2 |
| SD-1 R | 1 |
| SDD-1 | 1 |
| | 4 |

WINDOW SCHEDULE

| Keynote | Count |
|---------|-------|
| SDW-1 | 5 |
| SW-1 | 1 |
| | 6 |

ROOF SCHEDULE

| Roof cover | Area |
|------------|-------------------|
| Apex | 61 m ² |

FLOOR SCHEDULE

| Description | Area |
|-------------|------|
|-------------|------|

Project Nr.

GLEE 518x1018cm 68mm

ARCHITECTURE
DRAWINGS

Scale

Drawer

Sheet Nr.

Date

JZ

AR - 3

09.09.2021
17:02:12