



MT-4030

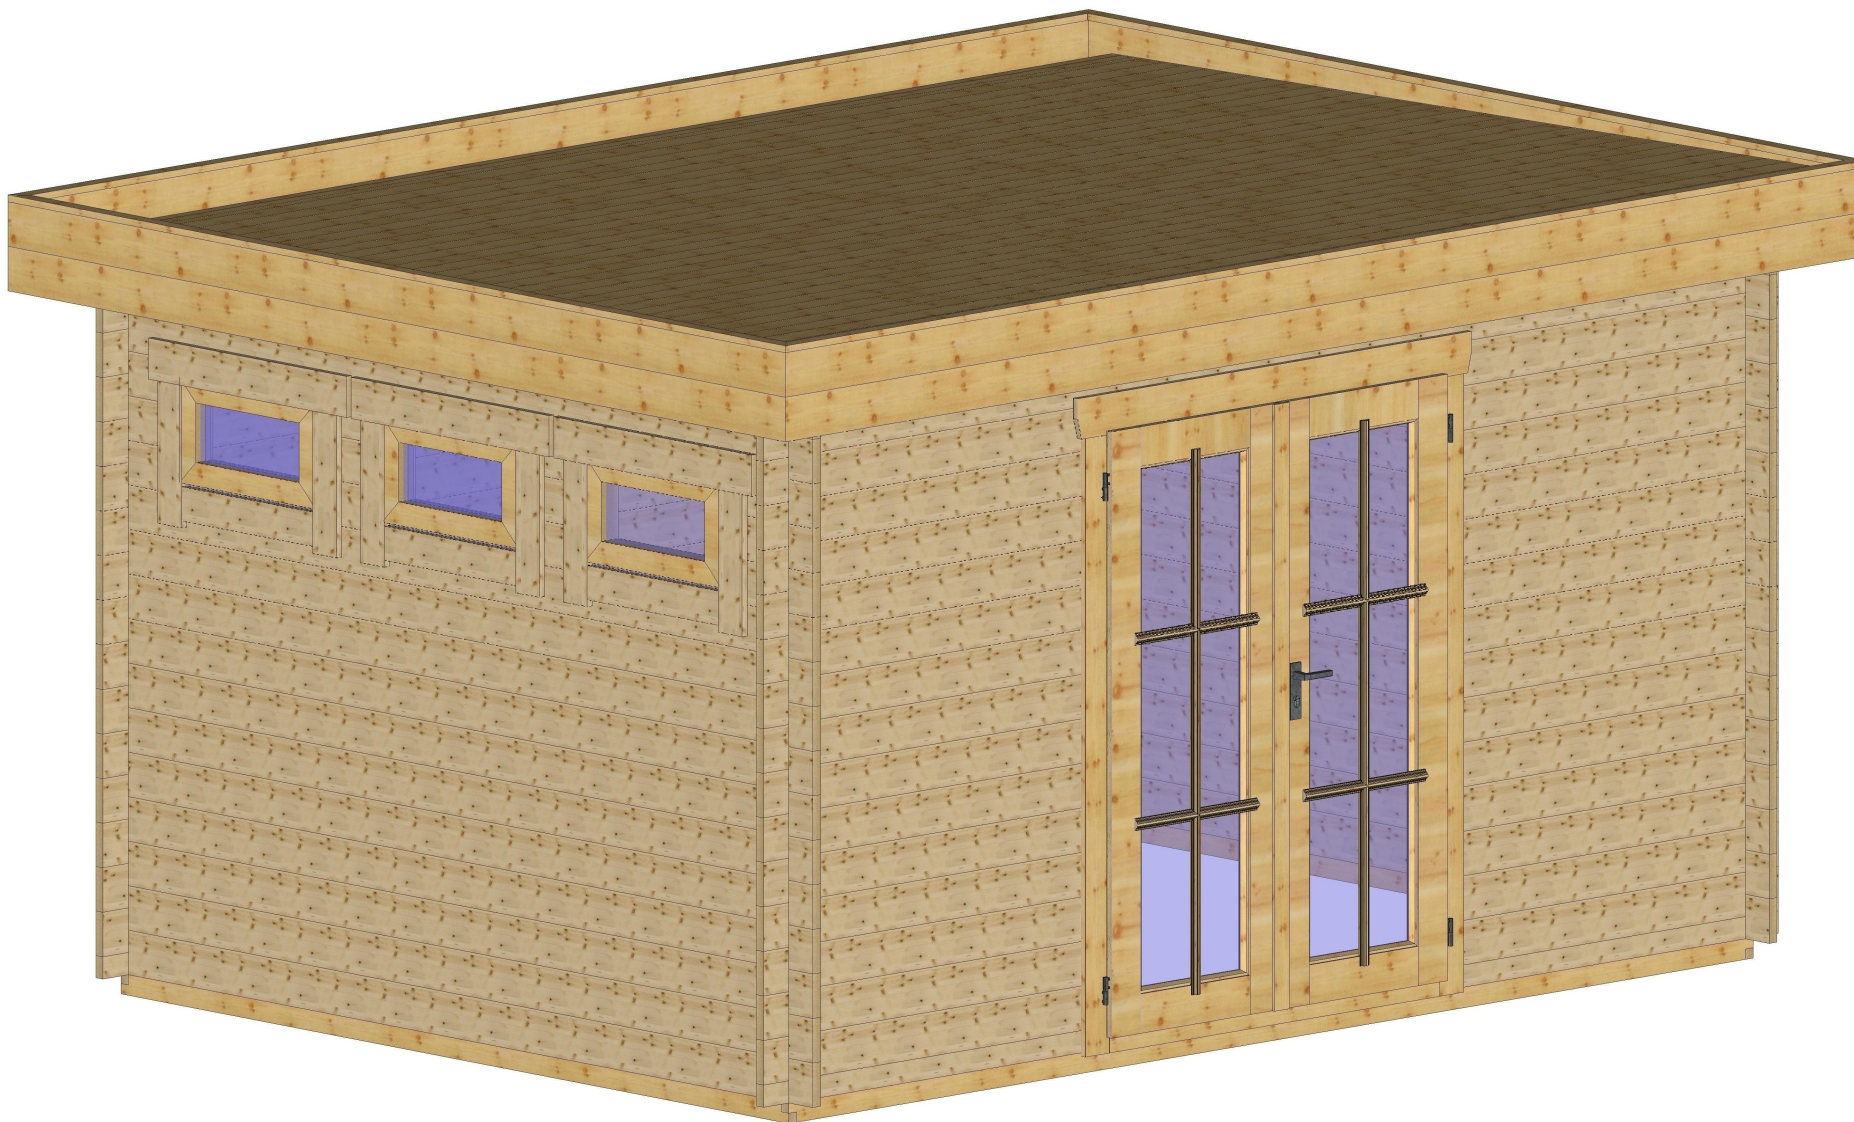



Bemerkung: die Ansicht von Turen, Fenster und anderen Teilen kann abweichen von diesem Bild




Grundriss

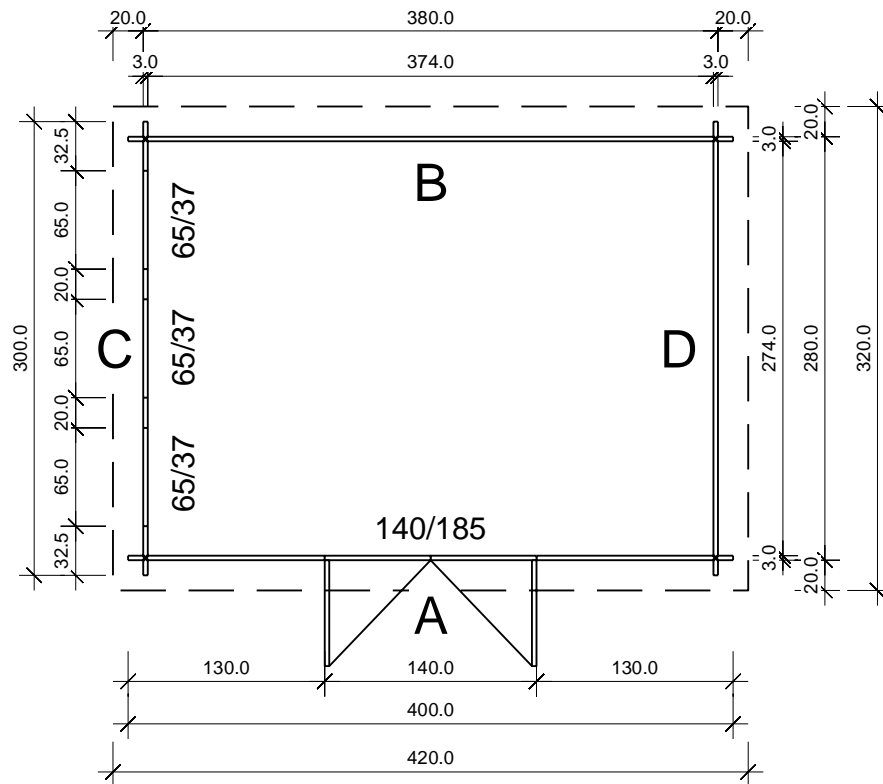


Schnitt 4,5x14,0

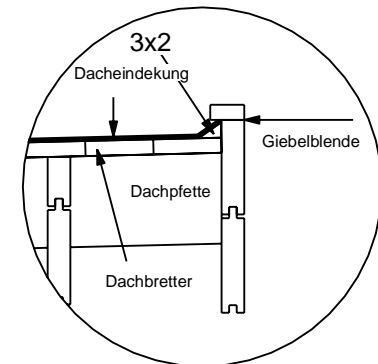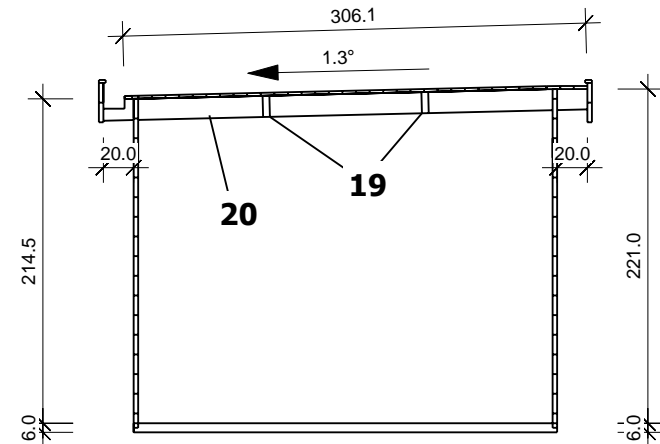

Grundrahmenplan

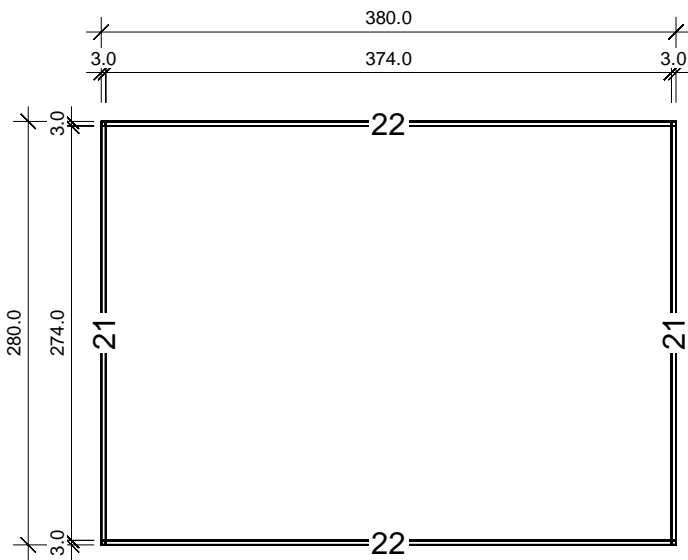

Nr.	B	H	L	Psc
	[cm]	[cm]	[cm]	
21	3,0	6,0	280,0	2
22	3,0	6,0	380,0	2

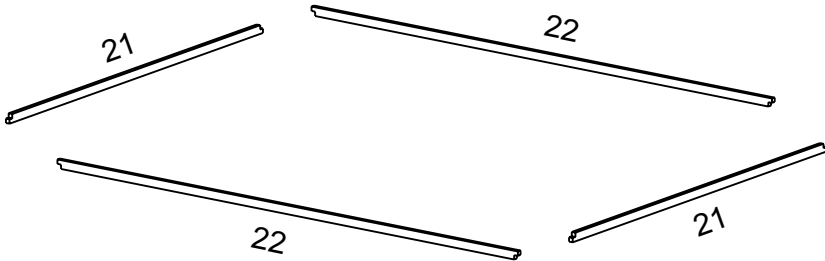


A

M 1:40

Ansicht von Aussen

4,5x14,0

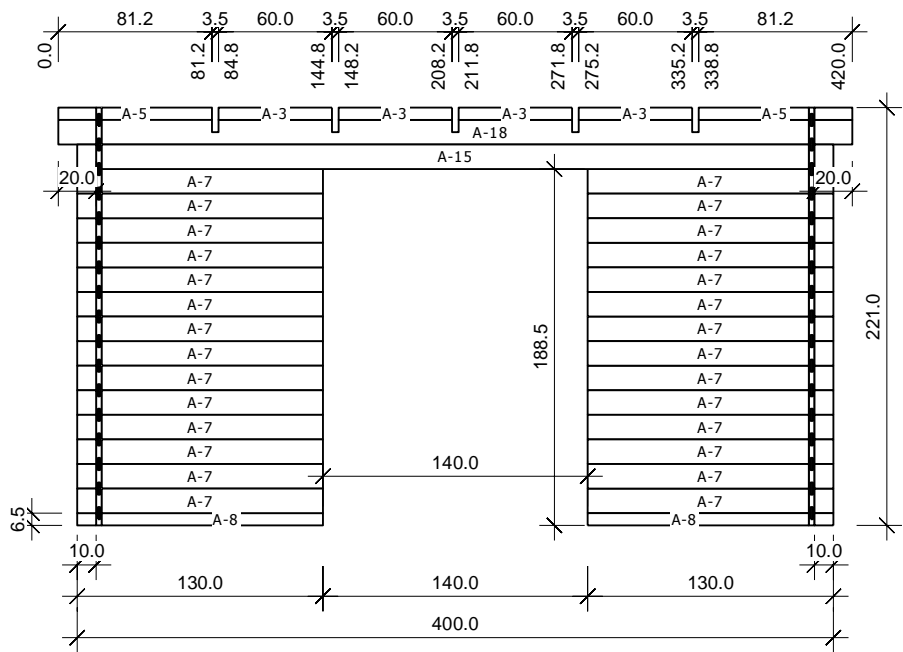


	Nr	H	L	Psc
A	3	6,5	60,0	4
A	5	6,5	81,3	2
A	7	13,0	130,0	28
A	8	6,5	130,0	2
A	15	13,0	400,0	1
A	18	13,0	420,0	1

B

M 1:40

Ansicht von Innen

4,5x14,0

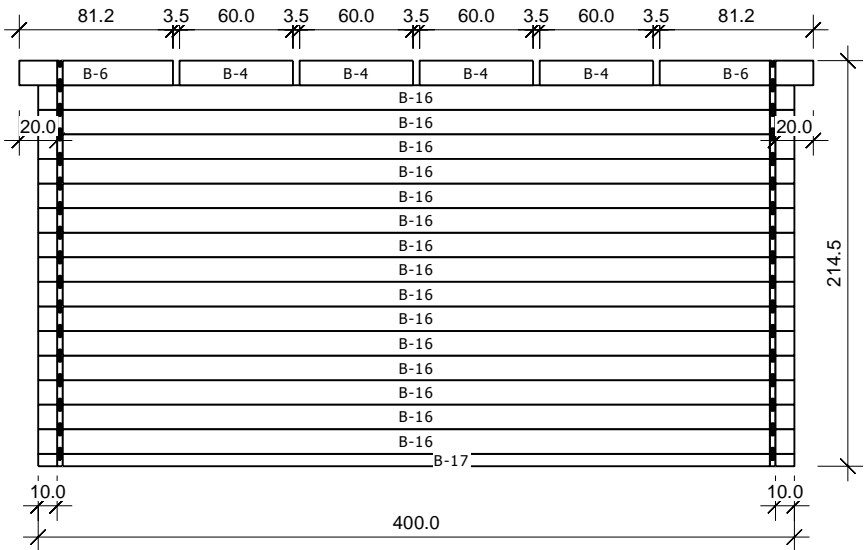


	Nr	H	L	Psc
B	4	13,0	60,0	4
B	6	13,0	81,3	2
B	16	13,0	400,0	15
B	17	6,5	400,0	1

C

M 1:40

Ansicht von Aussen

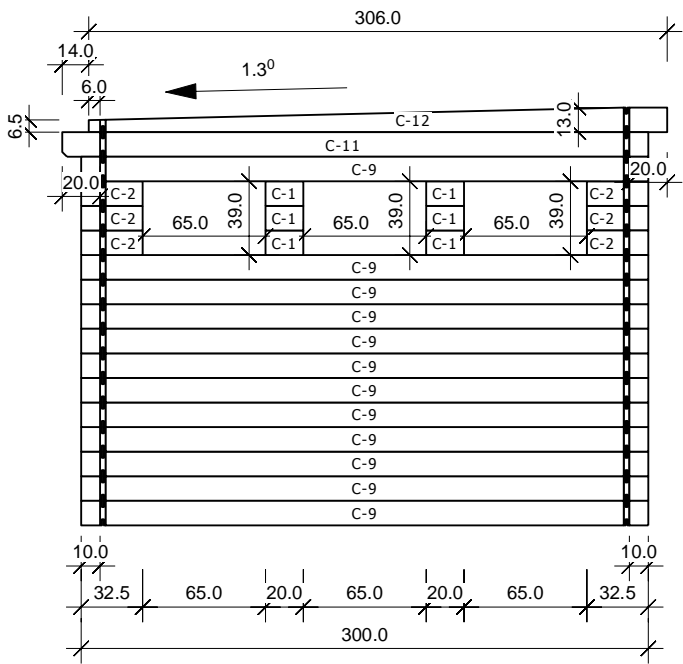


	Nr	H	L	Psc
C	1	13,0	20,0	6
C	2	13,0	32,5	6
C	9	13,0	300,0	12
C	12	13,0	306,0	1
C	11	13,0	310,0	1

D

M 1:40

Ansicht von Innen

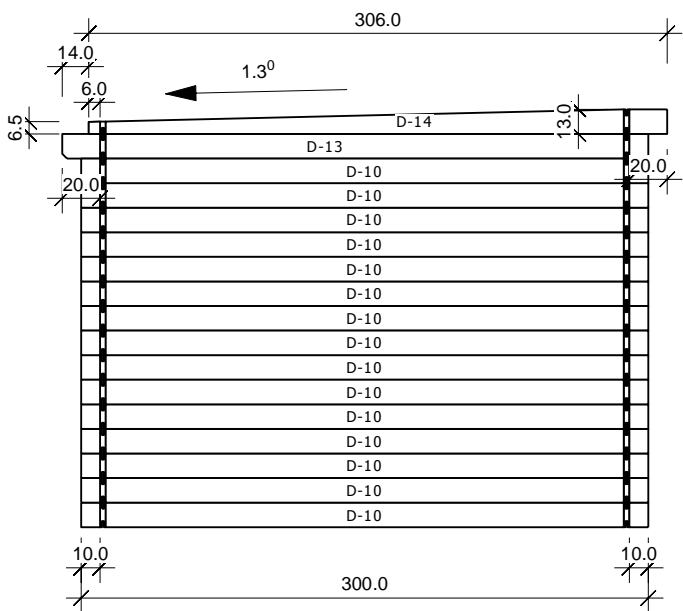

	Nr	H	L	Psc
D	10	13,0	300,0	15
D	14	13,0	306,0	1
D	13	13,0	310,0	1

3,0
