






Bemerkung: die Ansicht von Turen, Fenster und anderen Teilen kann abweichen von diesem Bild



4,5


Schnitt

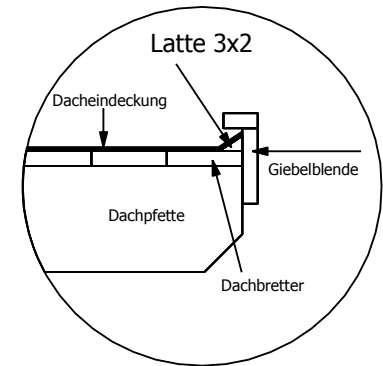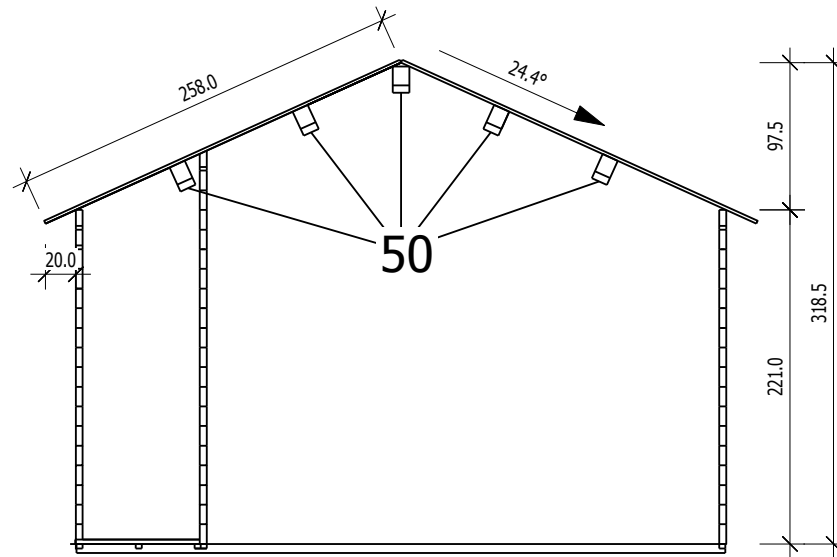

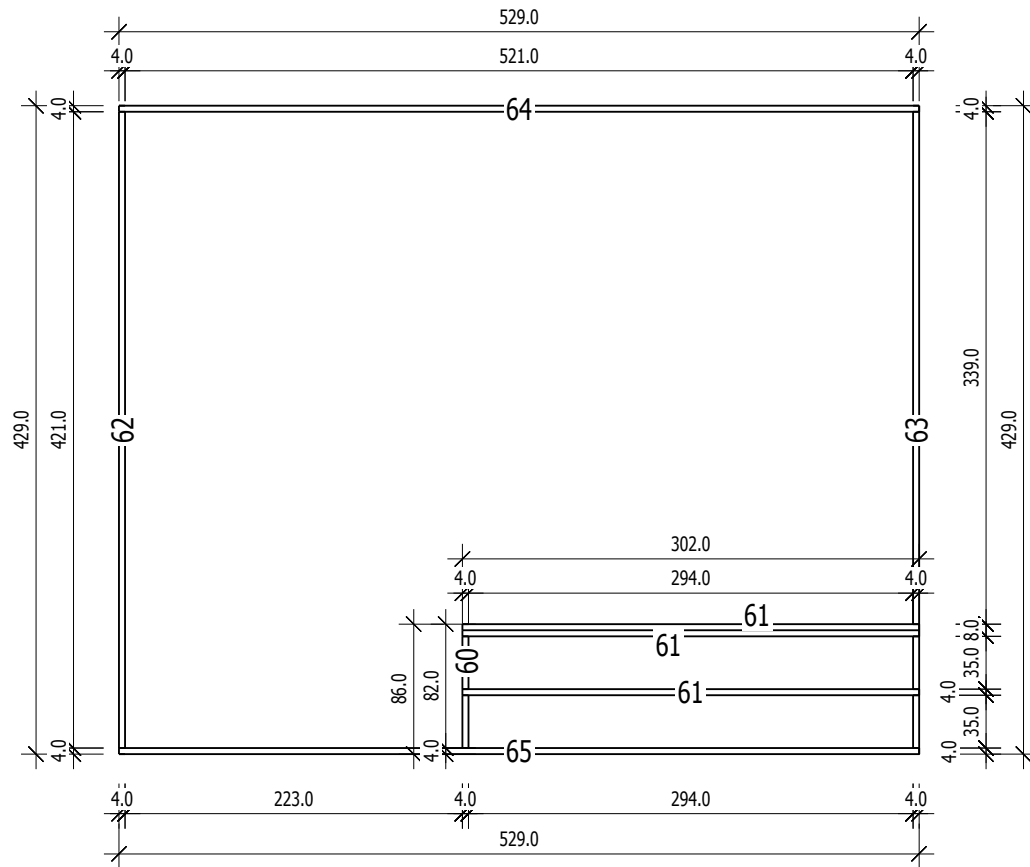


Grundrahmenplan


60	4,0	6,0	86,0	1
61	4,0	6,0	302,0	3
62	4,0	6,0	429,0	1
63	4,0	6,0	429,0	1
64	4,0	6,0	529,0	1
65	4,0	6,0	529,0	1

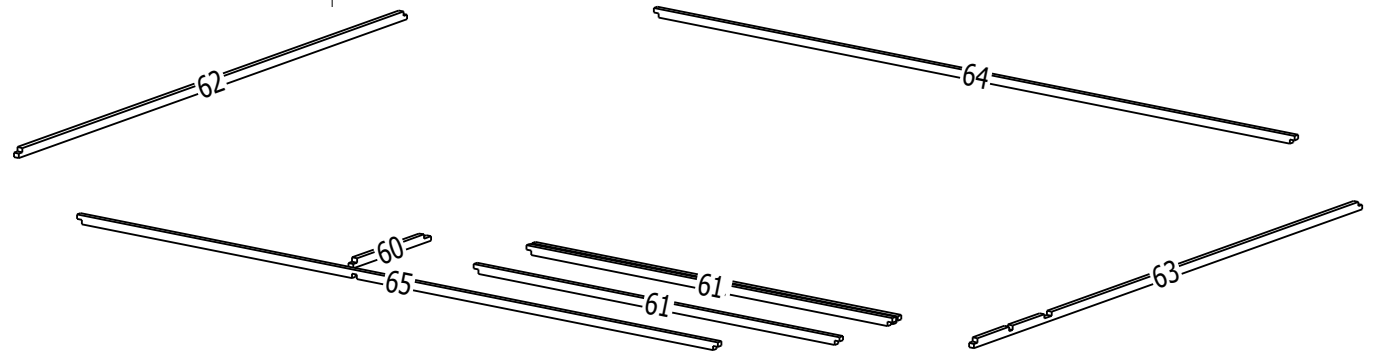


50

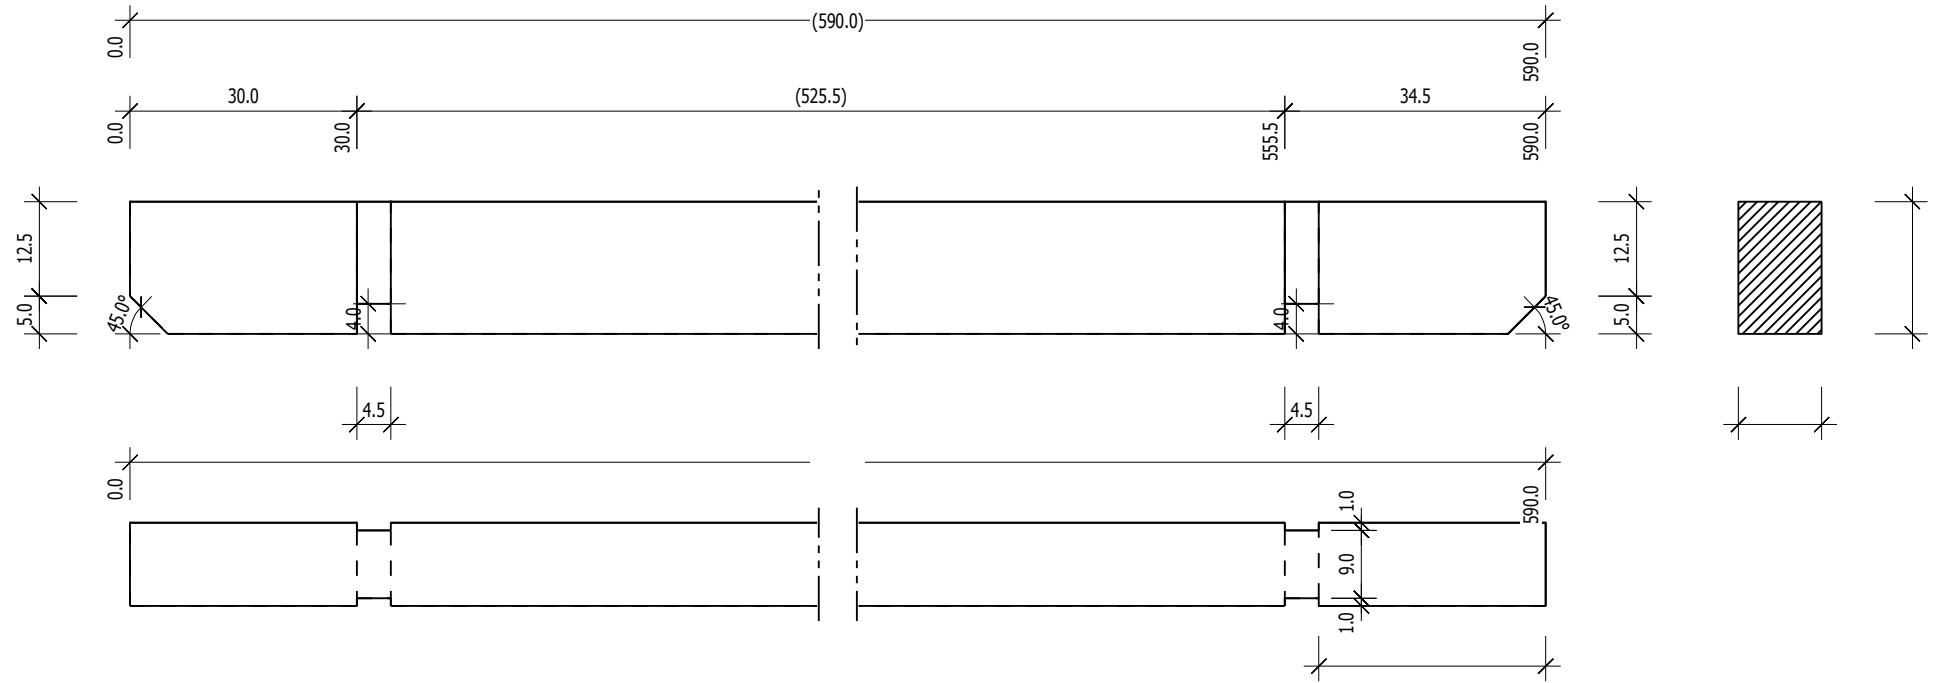






51

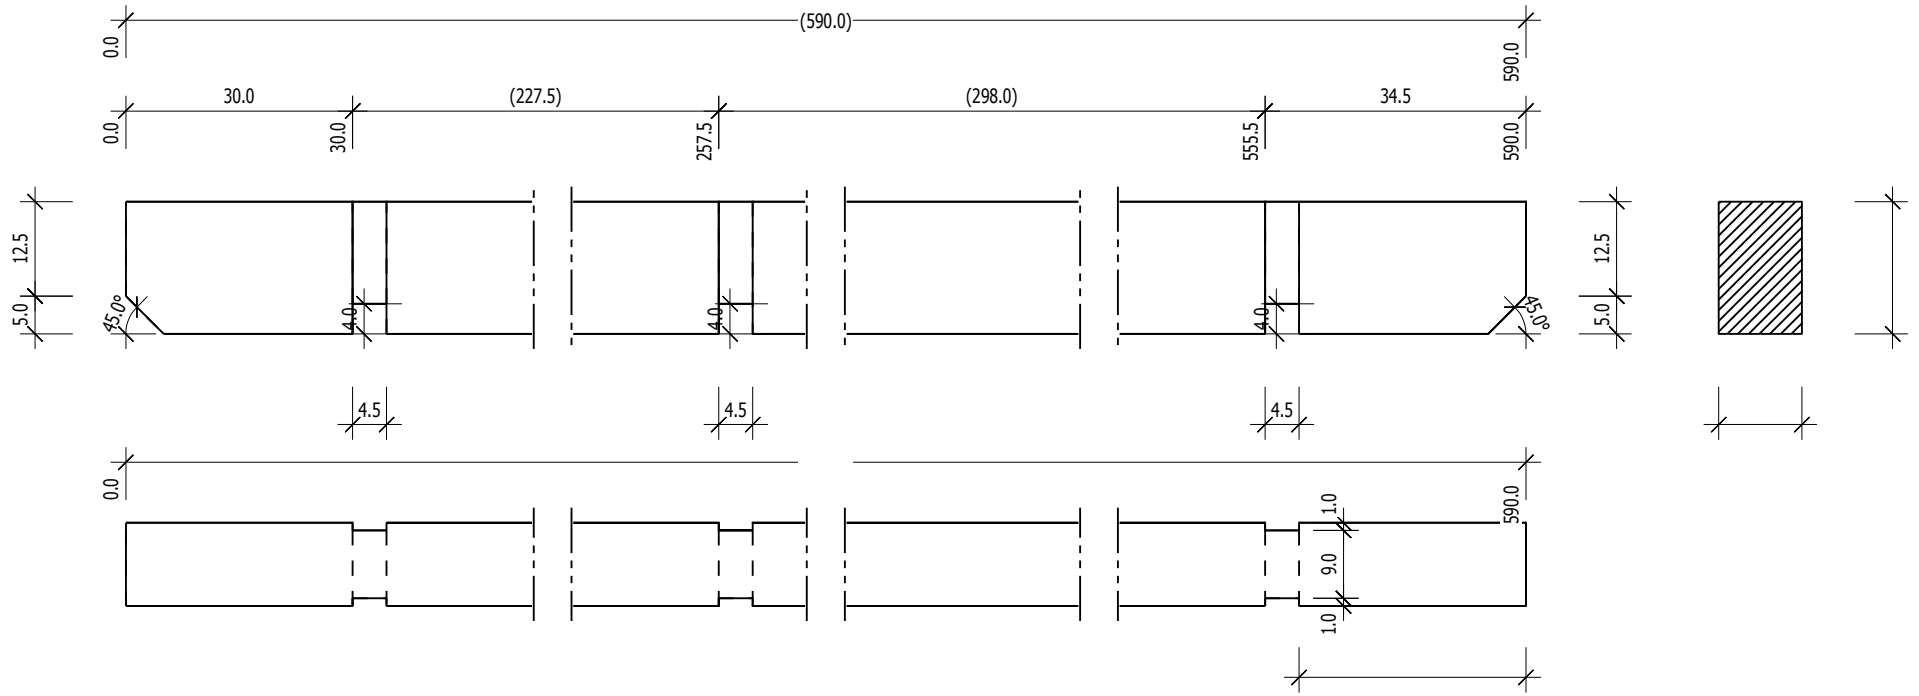


B
29

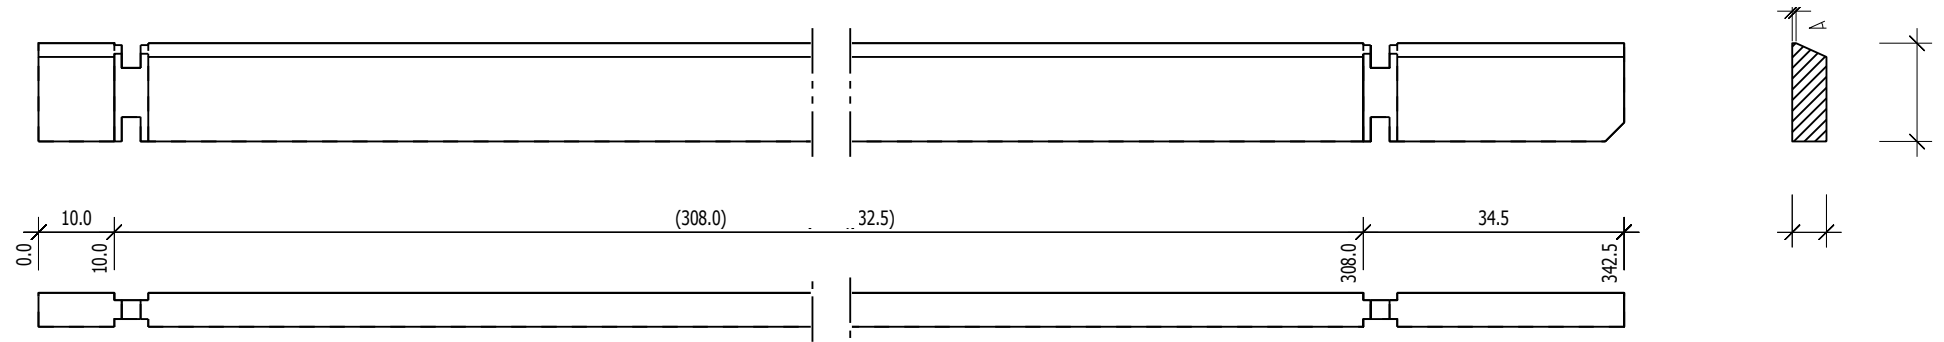


70

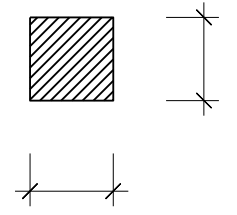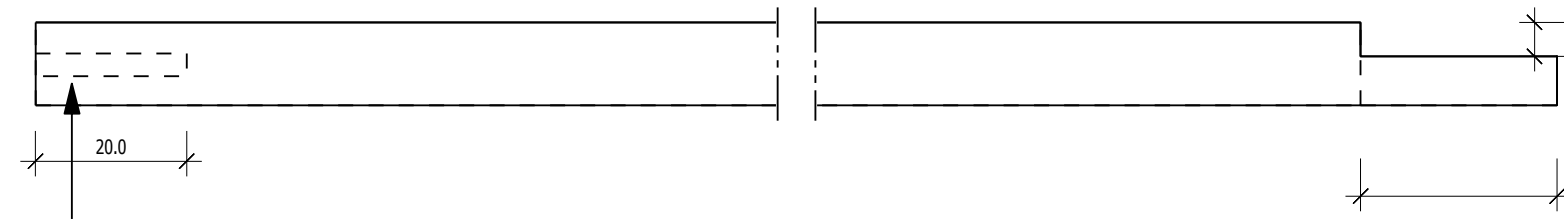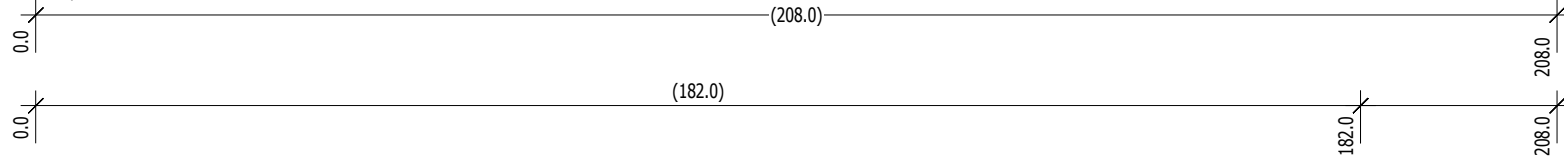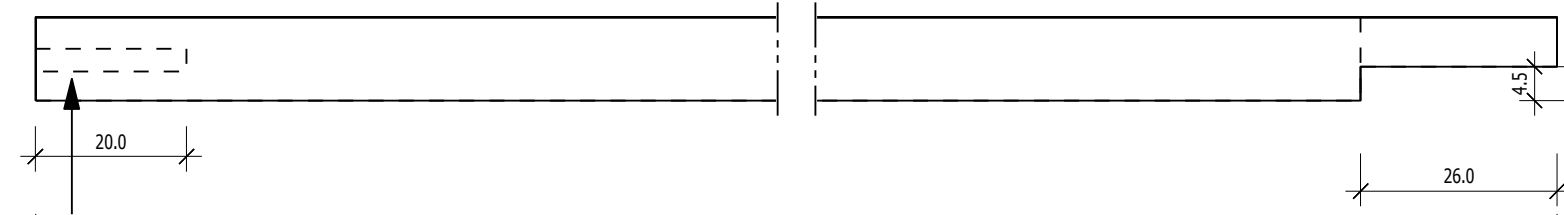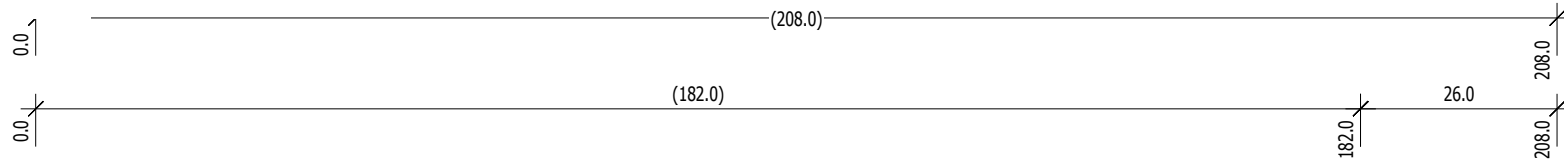


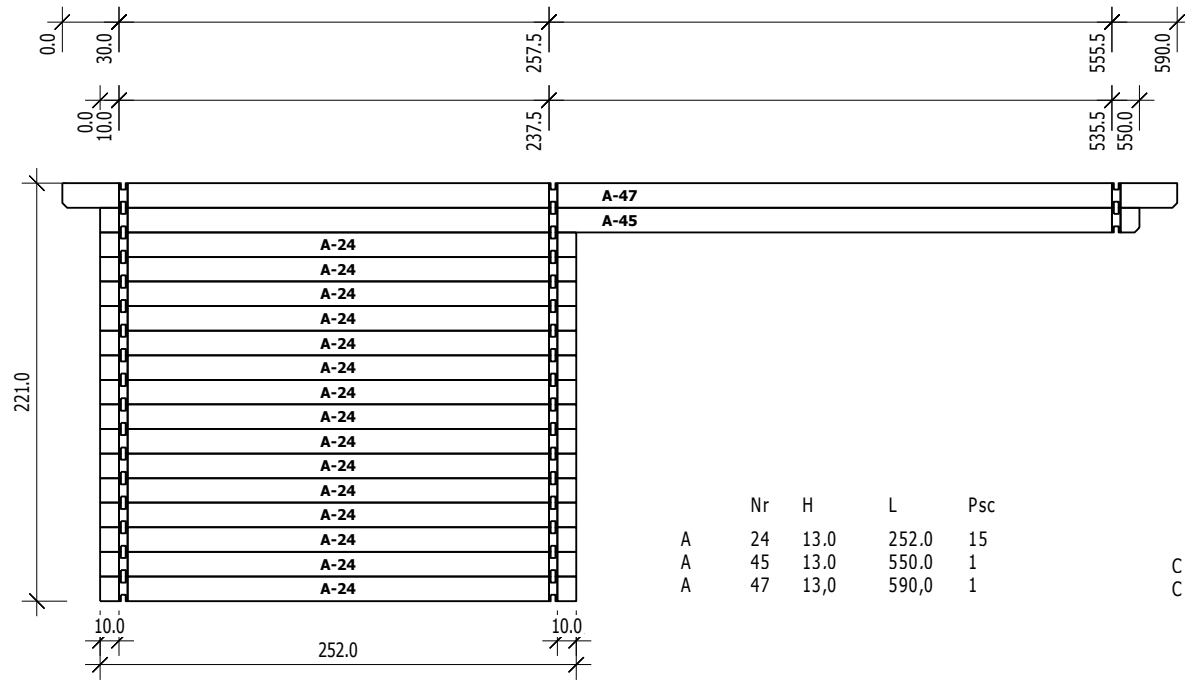


C
M 1:40

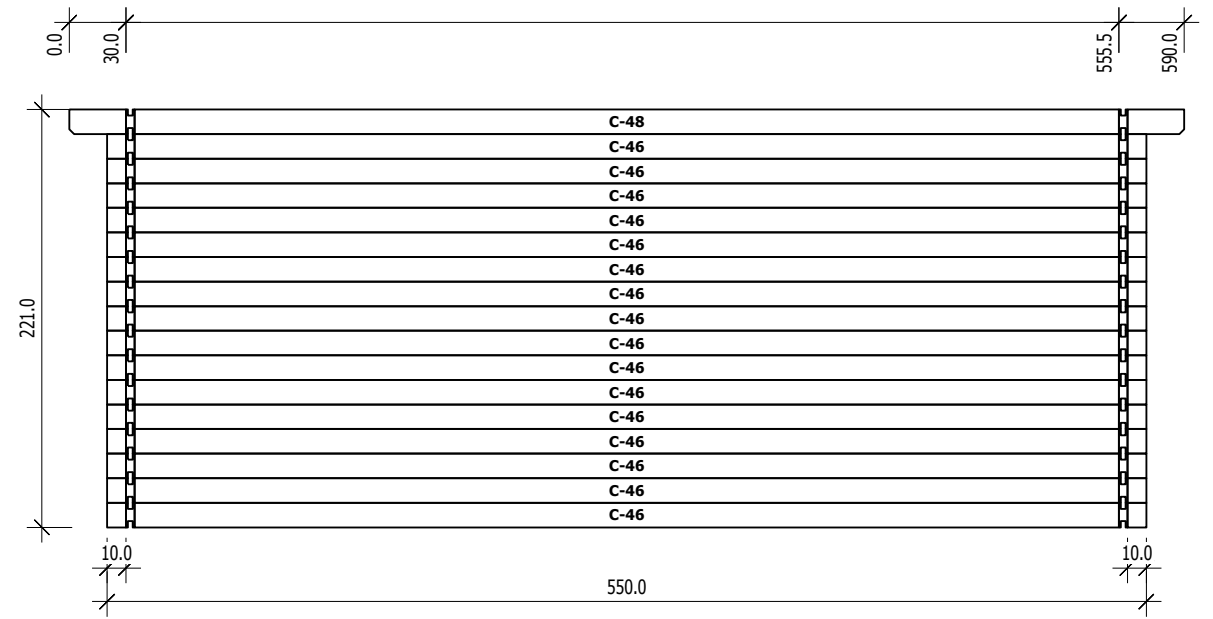


B
M 1:40

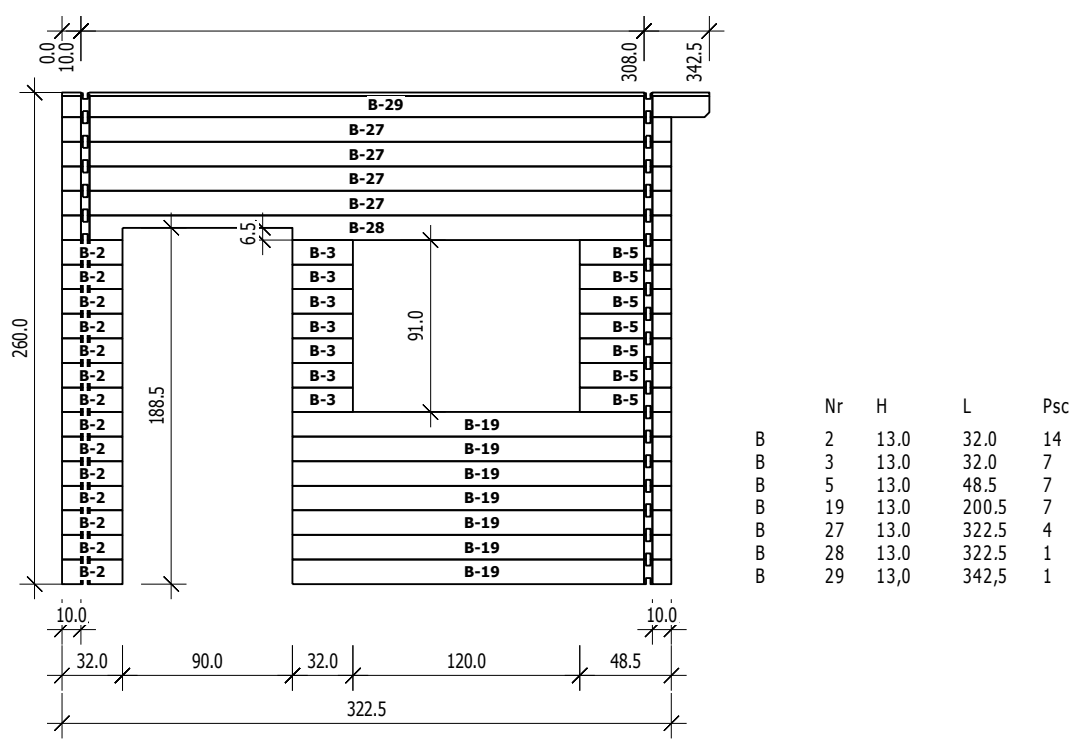


D
M 1:40

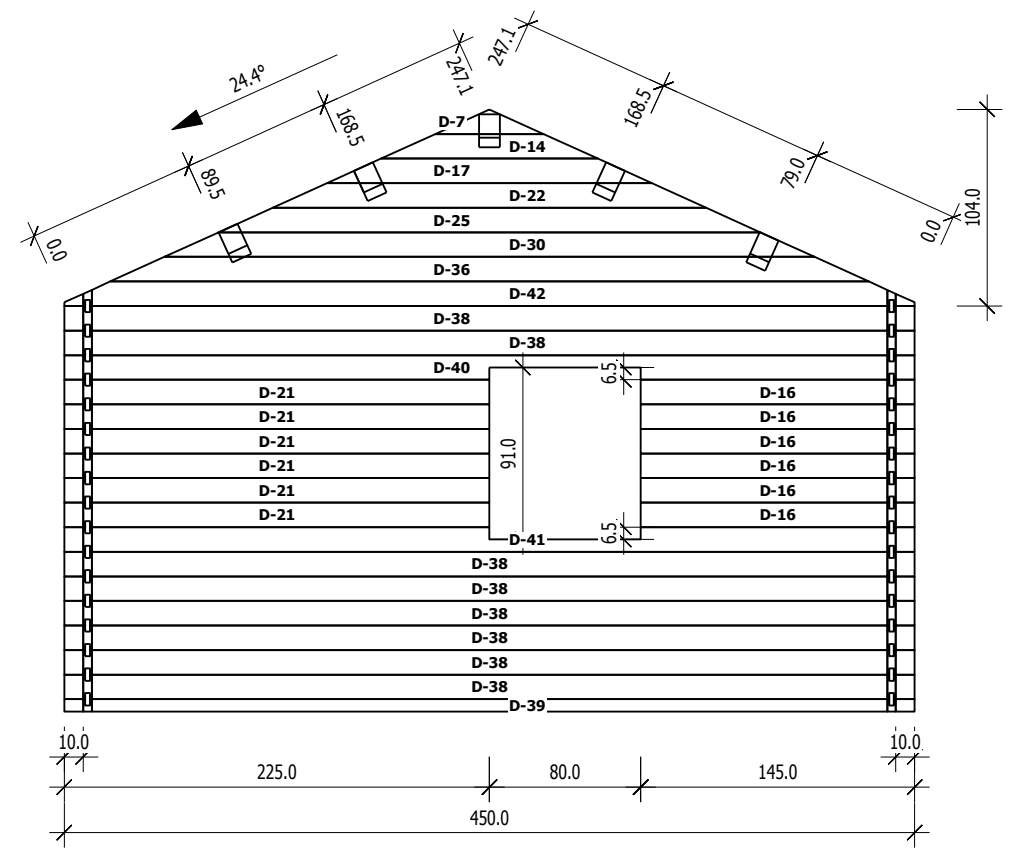

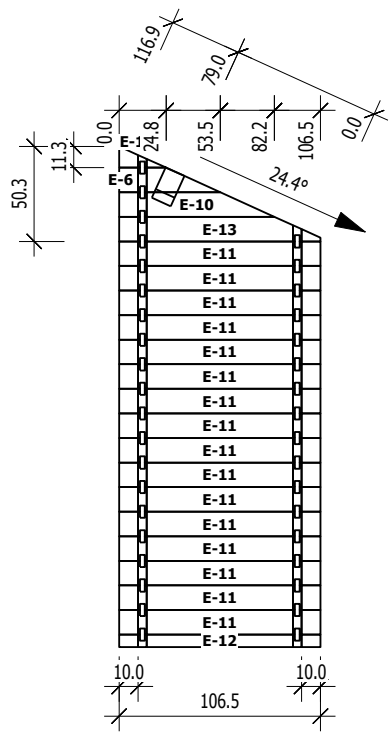

	Nr	H	L	Psc
E	1	11.3	24.8	1
E	6	13.0	53.5	1
E	10	13.0	82.2	1
E	11	13.0	106.5	16
E	12	6.5	106.5	1
E	13	13.0	106.5	1

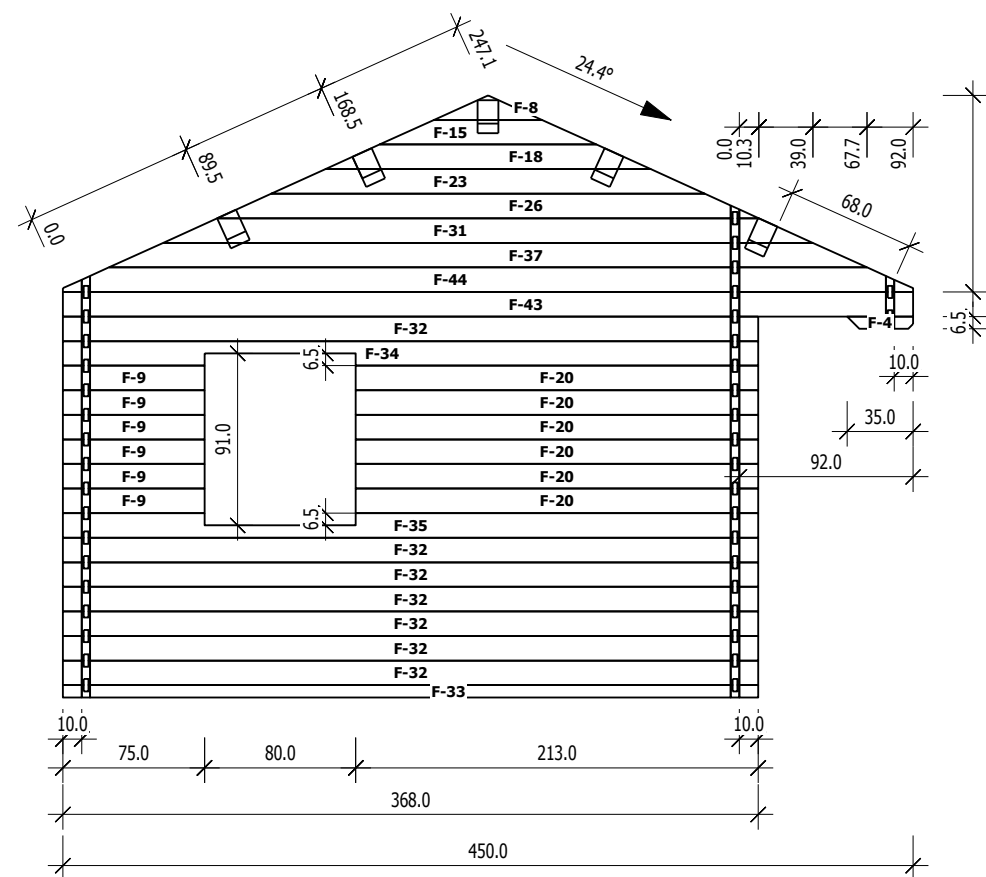

	Nr	H	L	Psc
F	4	6.5	35.0	1
F	8	13.0	57.3	1
F	9	13.0	75.0	6
F	15	13.0	114.7	1
F	18	13.0	172.0	1
F	20	13.0	213.0	6
F	23	13.0	229.3	1
F	26	13.0	286.7	1
F	31	13.0	344.0	1
F	32	13.0	368.0	7
F	33	6.5	368.0	1
F	34	13.0	368.0	1
F	35	13.0	368.0	1
F	37	13.0	401.3	1
F	43	13.0	450.0	1
F	44	13.0	450.0	1

1 vnt.

