



FLOOR PLAN

Project Nr. HS53_68 Log cabin 930x810cm 68mm				
ARCHITECTURE DRAWINGS	Scale	Drawer	Sheet Nr.	Date
	1 : 50	DB	AR - 1	07.07.2022 13:29:26

FRONT VIEW

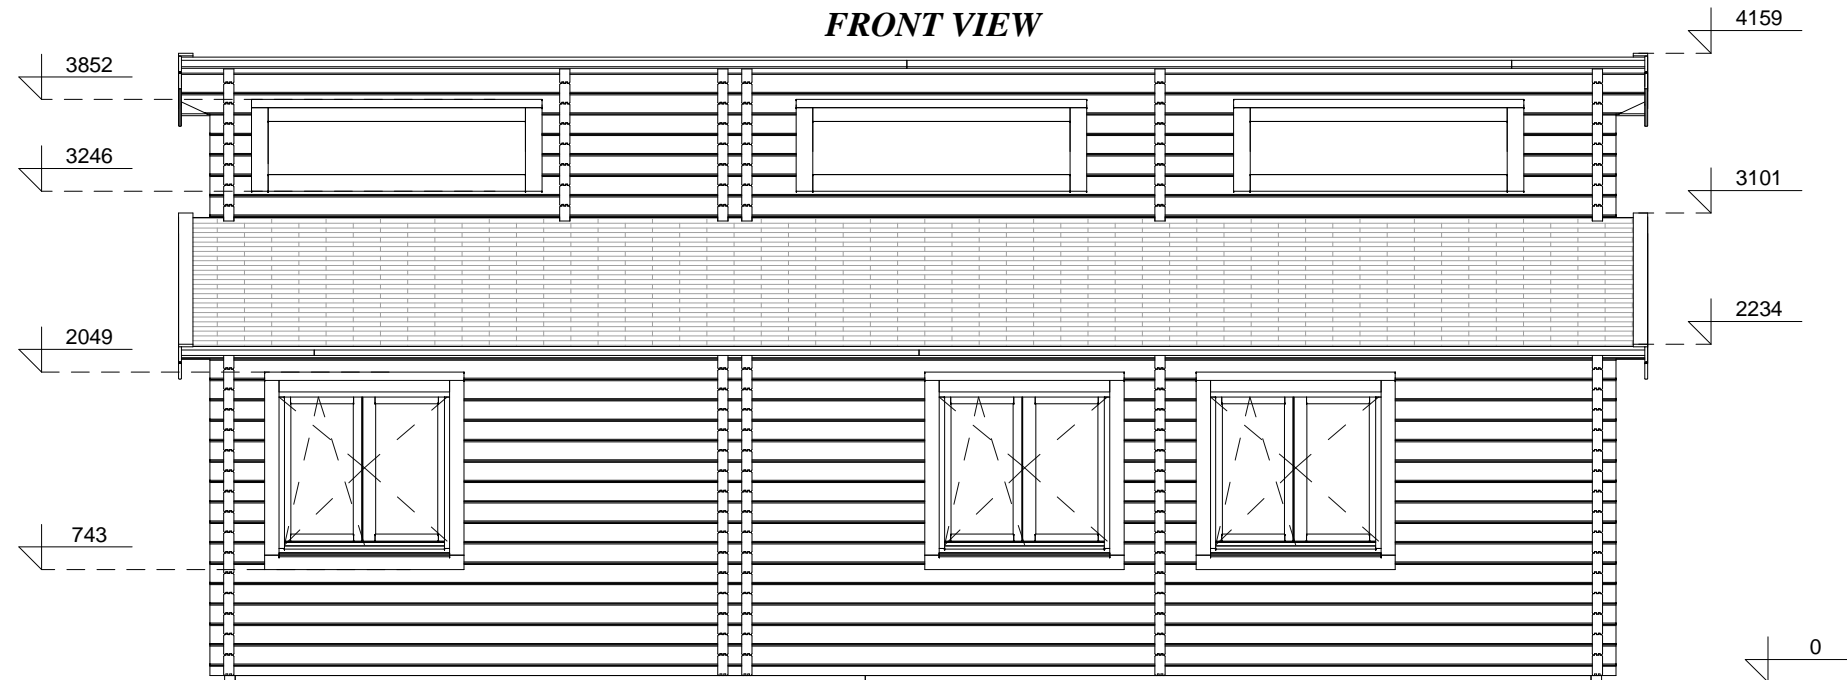


REAR VIEW

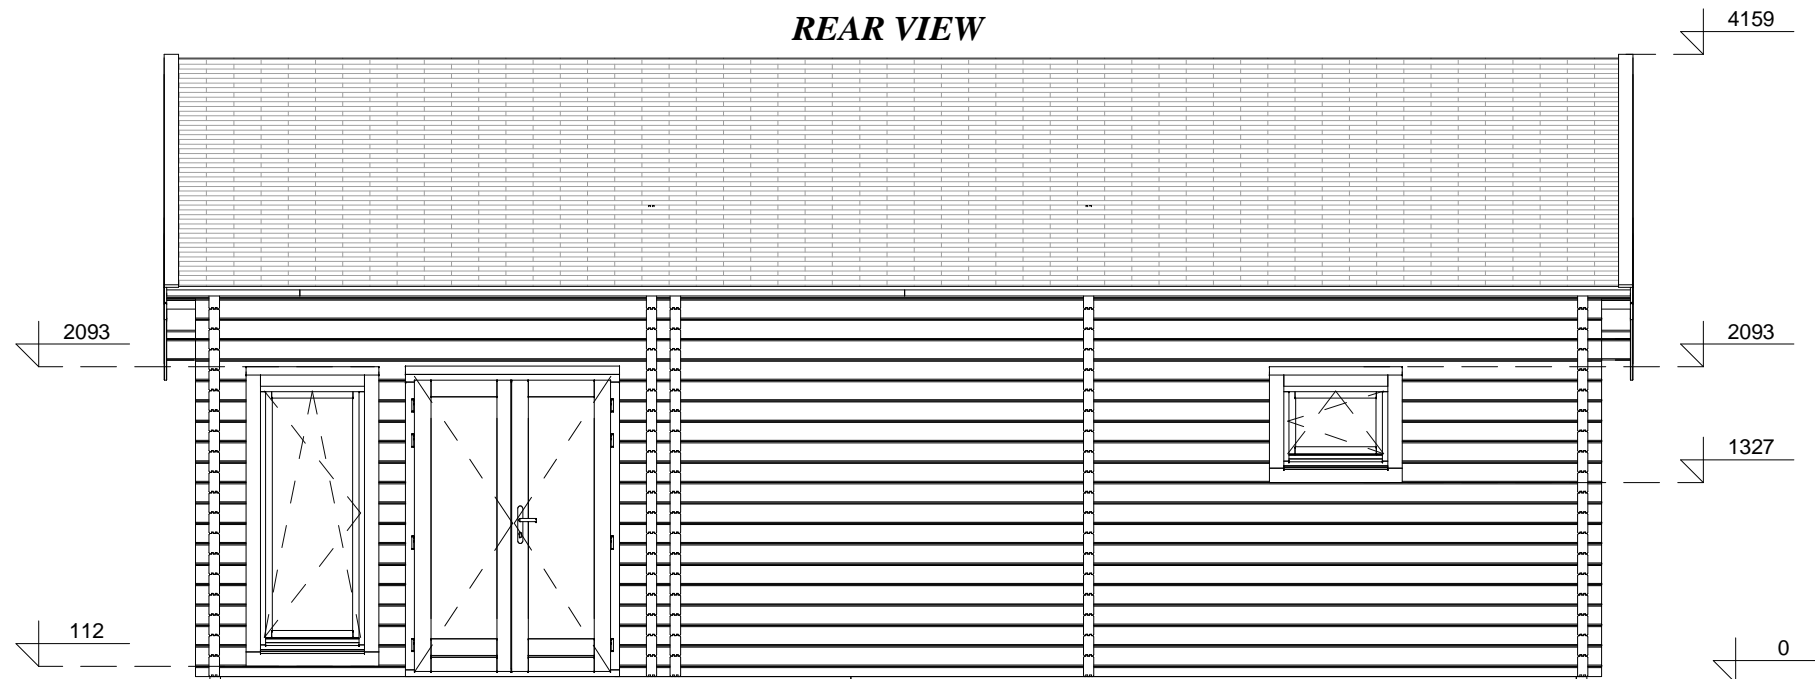


Project Nr.				
HS53_68 Log cabin 930x810cm 68mm				
ARCHITECTURE DRAWINGS	Scale	Drawer	Sheet Nr.	Date
	1 : 50	DB	AR - 2	07.07.2022 13:29:27


LEFT SIDE VIEW

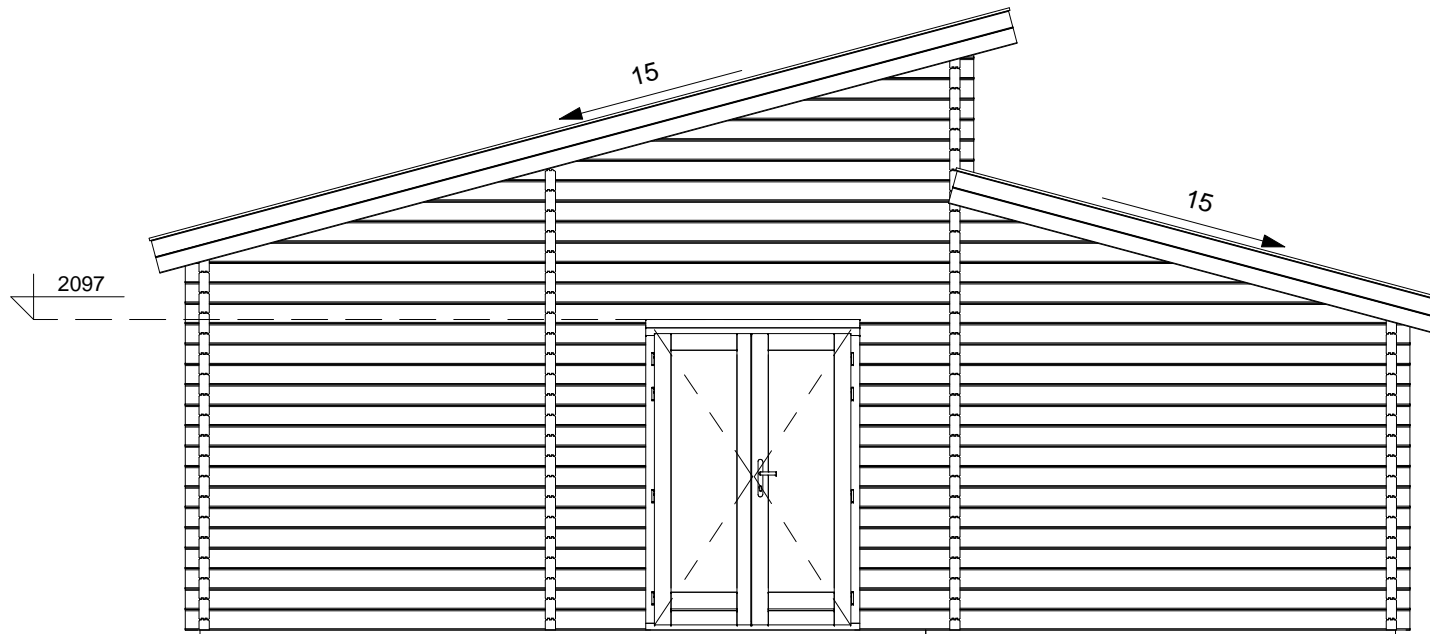

RIGHT SIDE VIEW

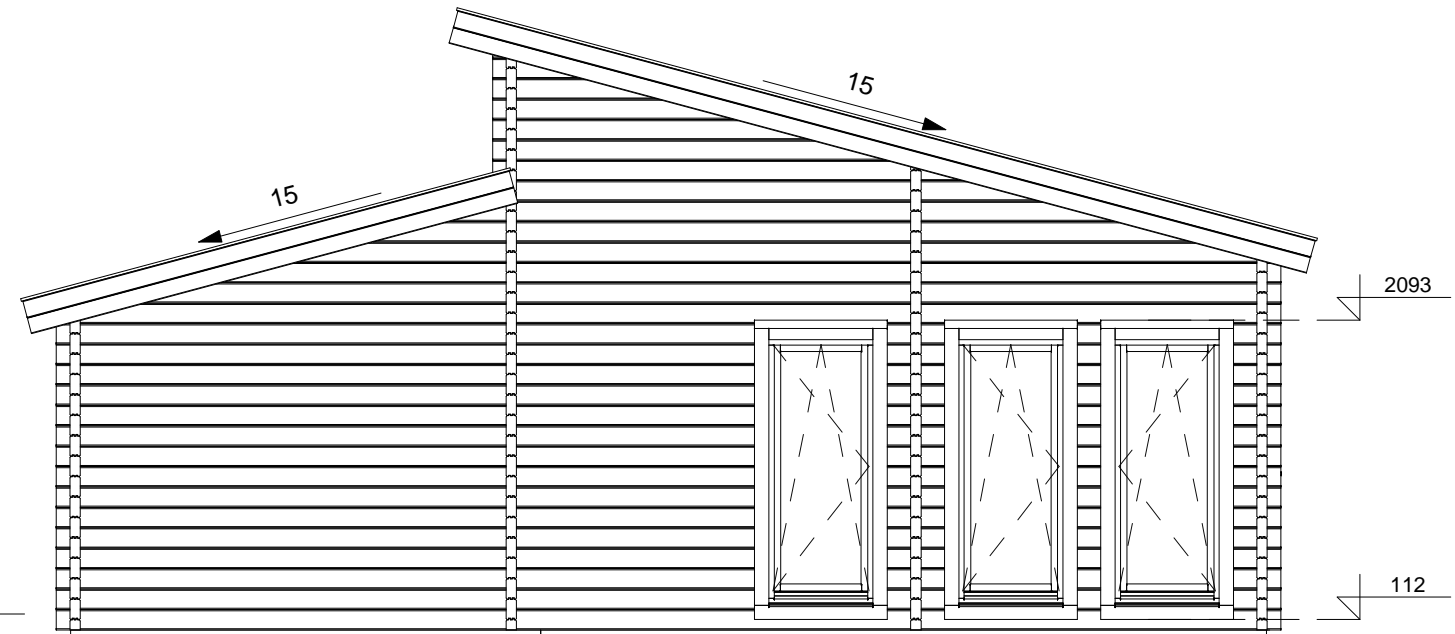


SECTION 1-1

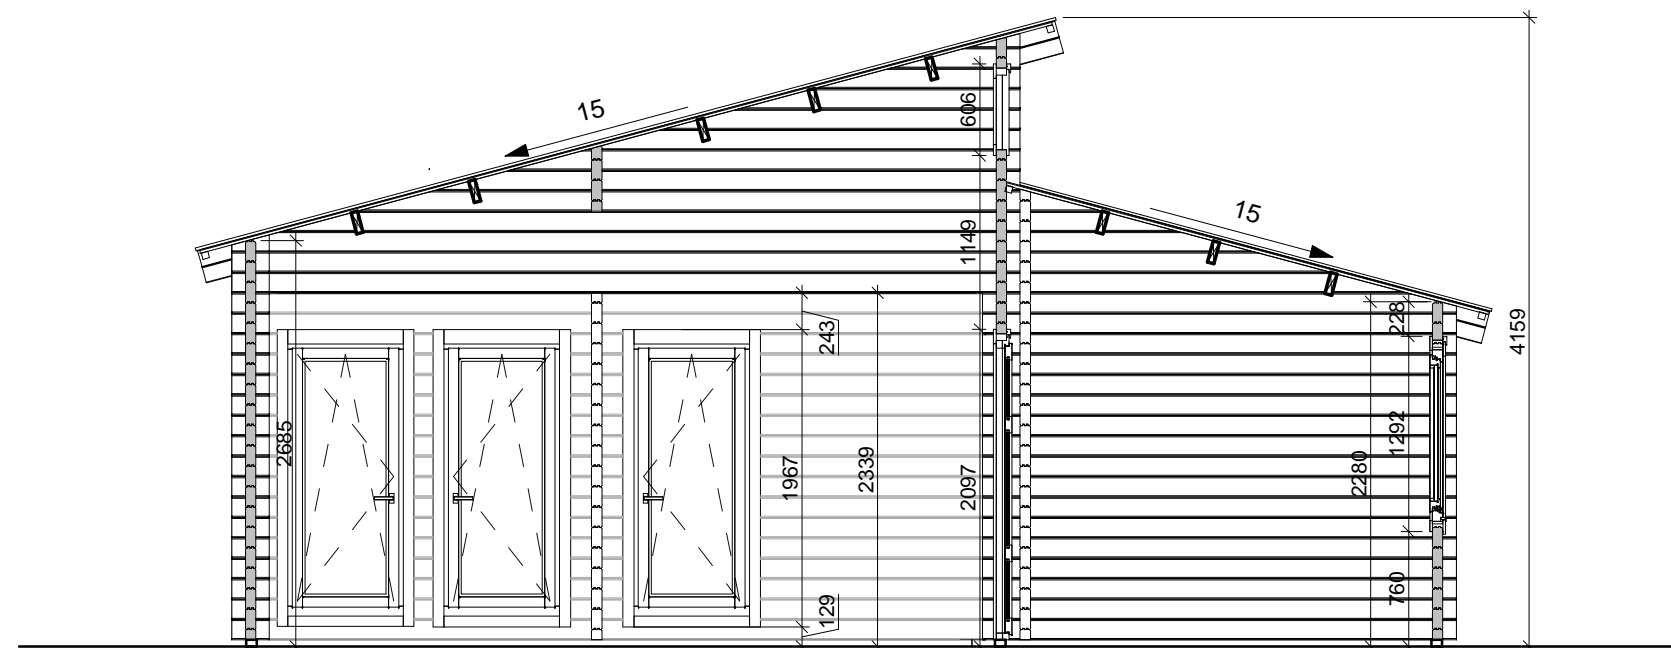


Project Nr.				
HS53_68 Log cabin 930x810cm 68mm				
ARCHITECTURE DRAWINGS	Scale	Drawer	Sheet Nr.	Date
	1 : 50	DB	AR - 3	07.07.2022 13:29:28

3D VIEW





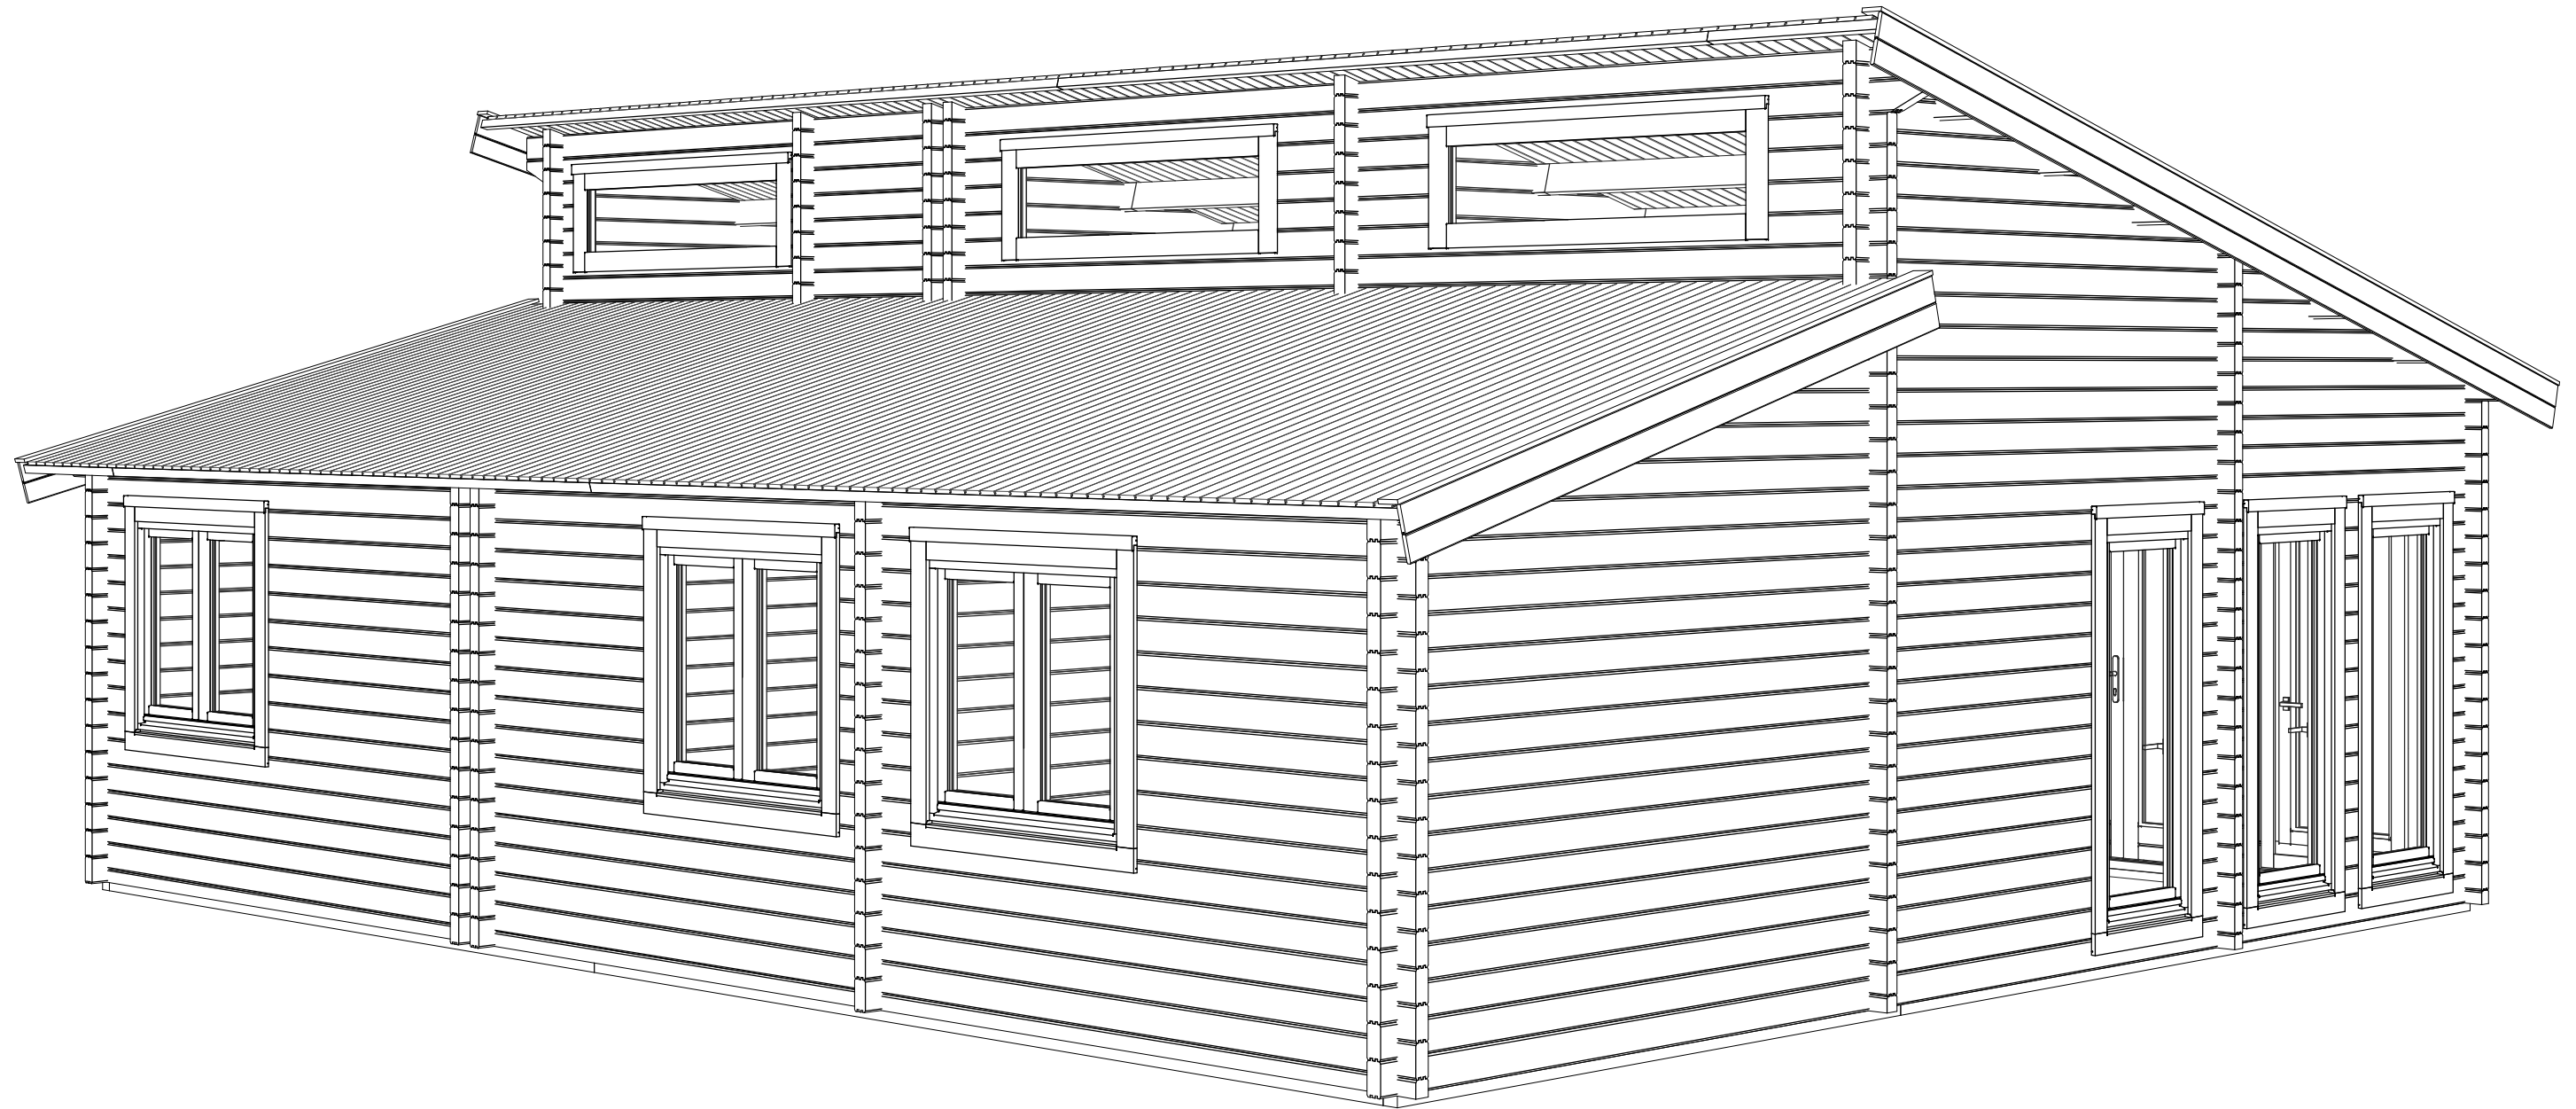


Project Nr. HS53_68 Log cabin 930x810cm 68mm				
ARCHITECTURE DRAWINGS	Scale	Drawer	Sheet Nr.	Date
		DB	AR - 4	07.07.2022 13:29:30

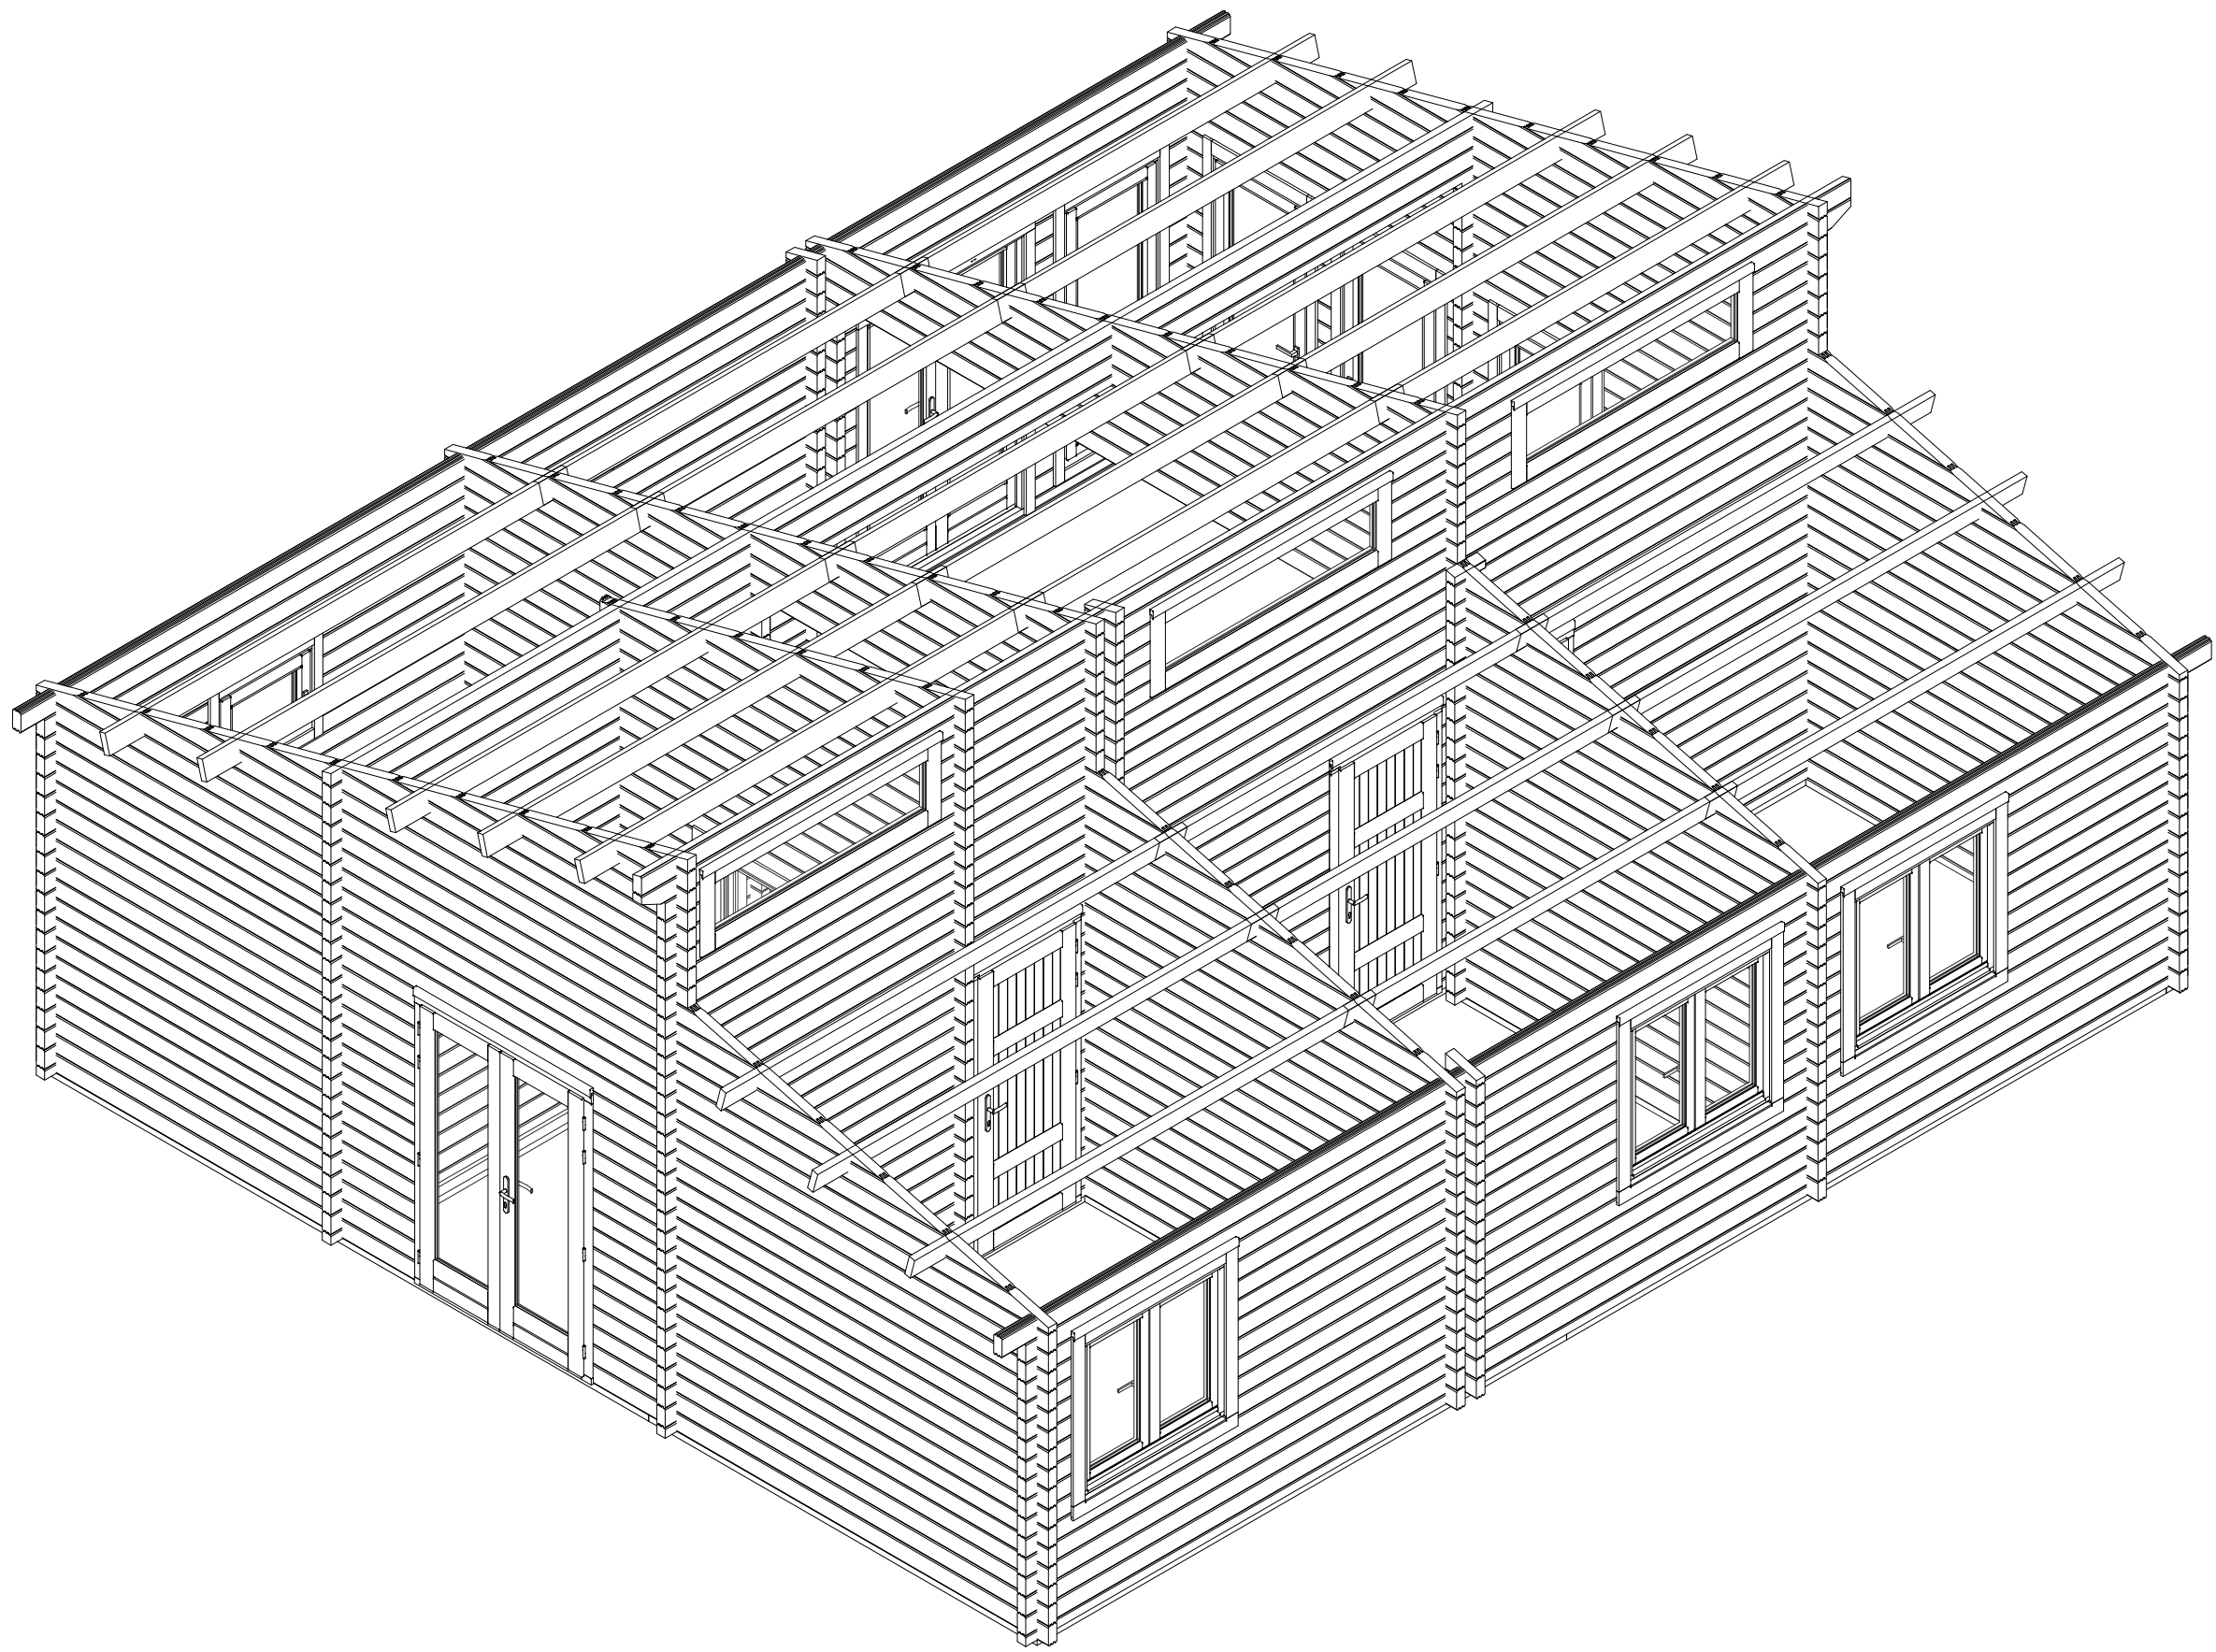


Project Nr. HS53_68 Log cabin 930x810cm 68mm				
ARCHITECTURE DRAWINGS	Scale	Drawer	Sheet Nr.	Date
		DB	AR - 5	07.07.2022 13:29:32

ROOF PART SPECIFICATION

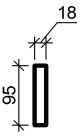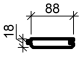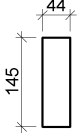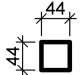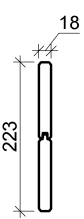Type Image	Keynote	Description
	CB 18x95	Cover board
	RB 18x88	Roof board 18mm
	RJ 44x145	Roof joist 44x145
	RS 44x44	Roof side board 44x44
	WB 18mm	Wind board 18mm

FLOOR PART SPECIFICATION

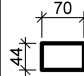Type Image	Keynote	Description
	BB 44x70	Base beam 44x70

DOOR SCHEDULE

Keynote	Count
SD-2 L	2
SD-2 R	2
SDD-3 Right	3
	7

WINDOW SCHEDULE

Keynote	Count
GDW-1	3
GW-3 L	1
GW-4 L	1
GW-4 R	3
SFW-3 Horizontal	3
	11

ROOF SCHEDULE

Roof type	Area
Apex	88 m ²
	88 m ²

FLOOR SCHEDULE

Description	Area
-------------	------

Project Nr.

HS53_68 Log cabin 930x810cm 68mm

ARCHITECTURE
DRAWINGS

Scale

Drawer

Sheet Nr.

Date

DB

AR - 6

07.07.2022
13:29:53