






Bemerkung: die Ansicht von Turen, Fenster und anderen Teilen kann abweichen von diesem Bild

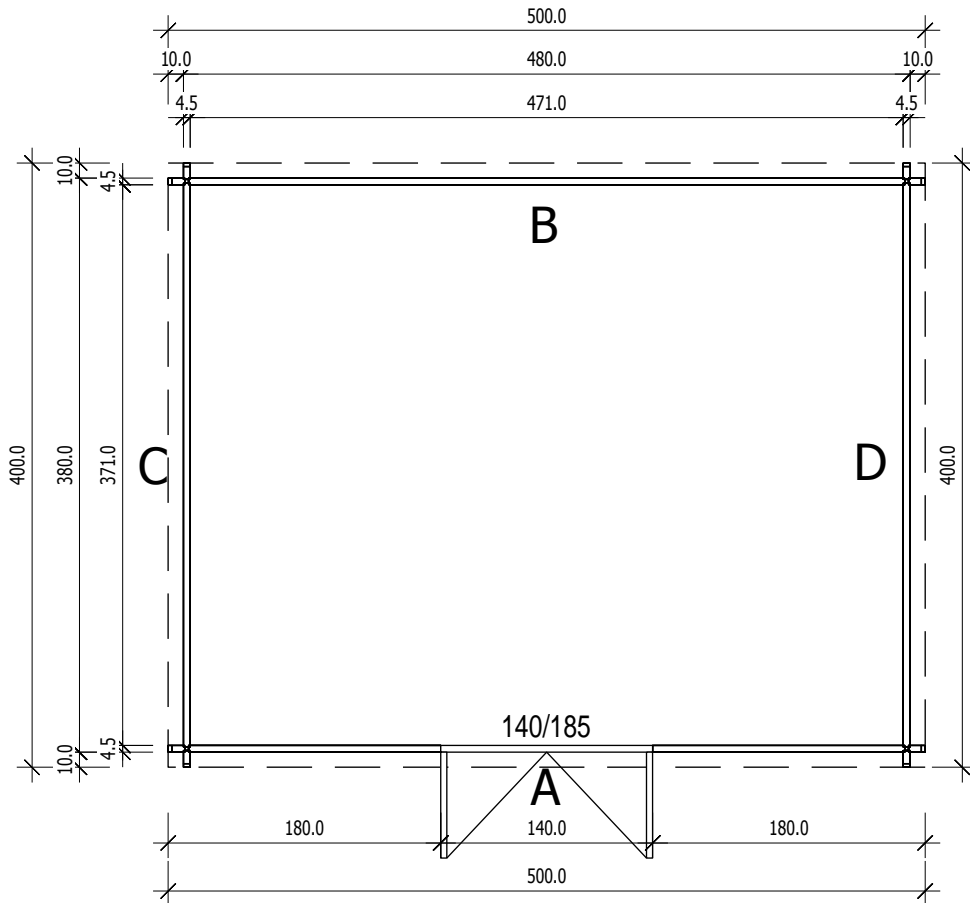

Grundriss









Schnitt

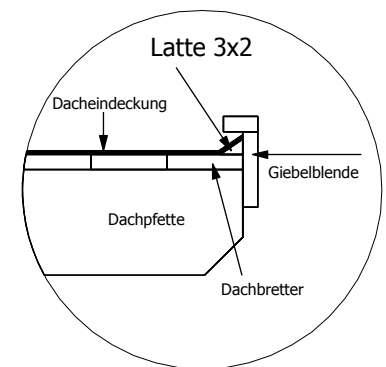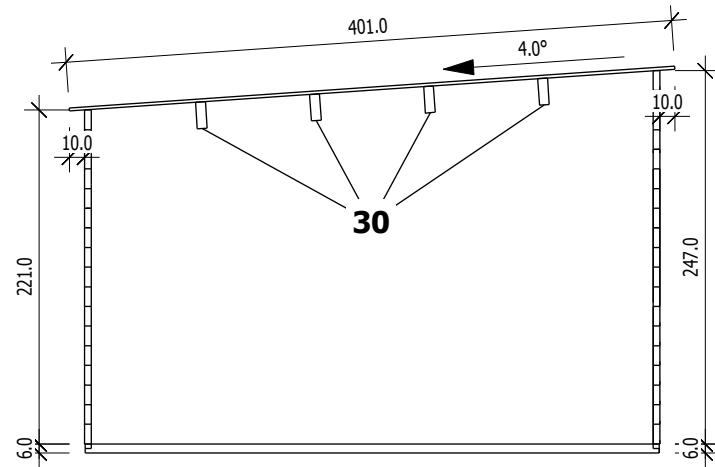


4,5

Grundrahmenplan

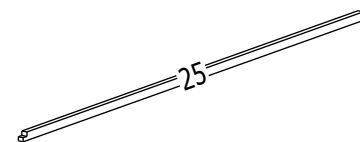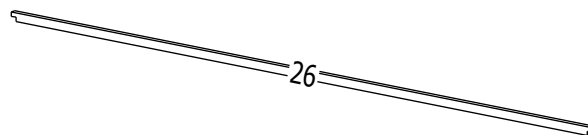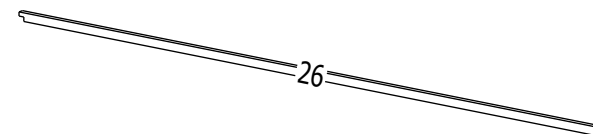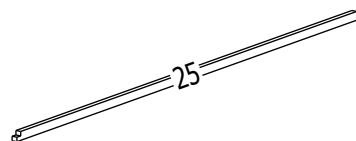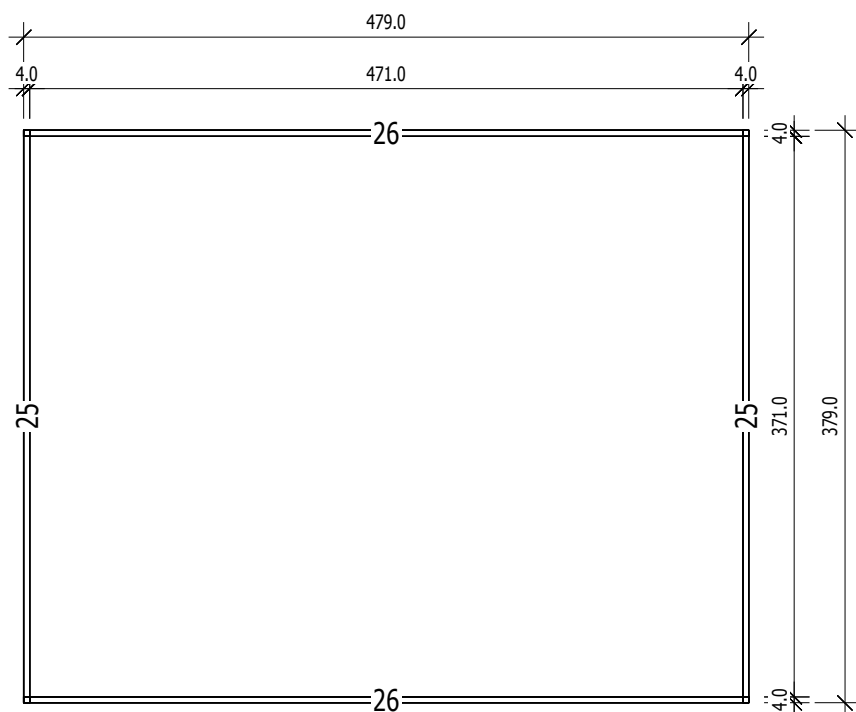


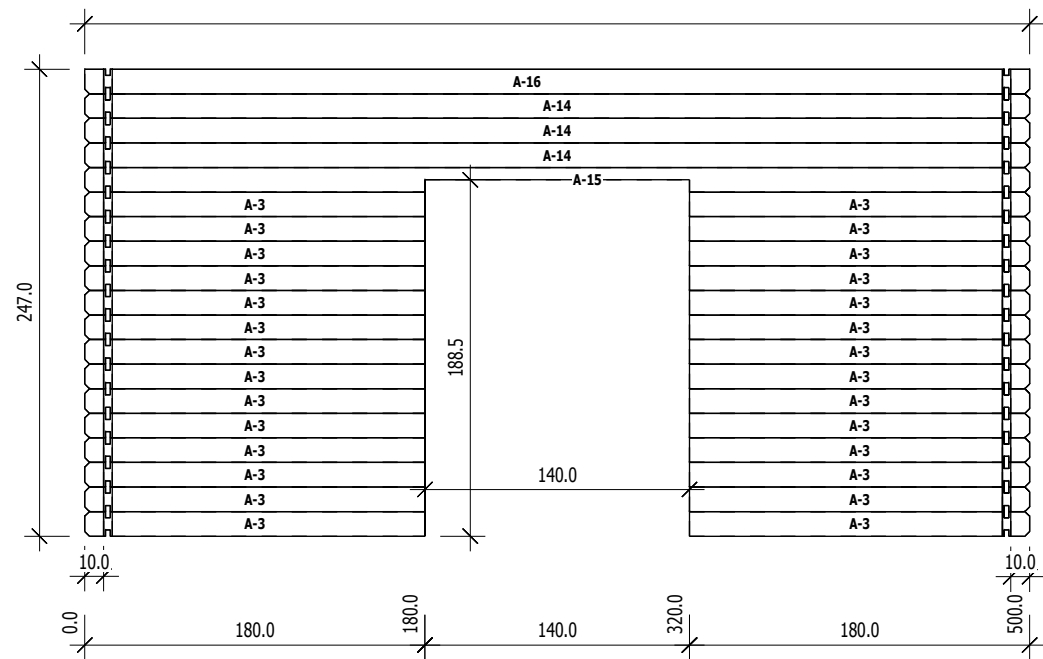


	Nr	H	L	Psc
A	3	13.0	180.0	28
A	14	13.0	500.0	3
A	15	13.0	500.0	1
A	16	13.0	500.0	1

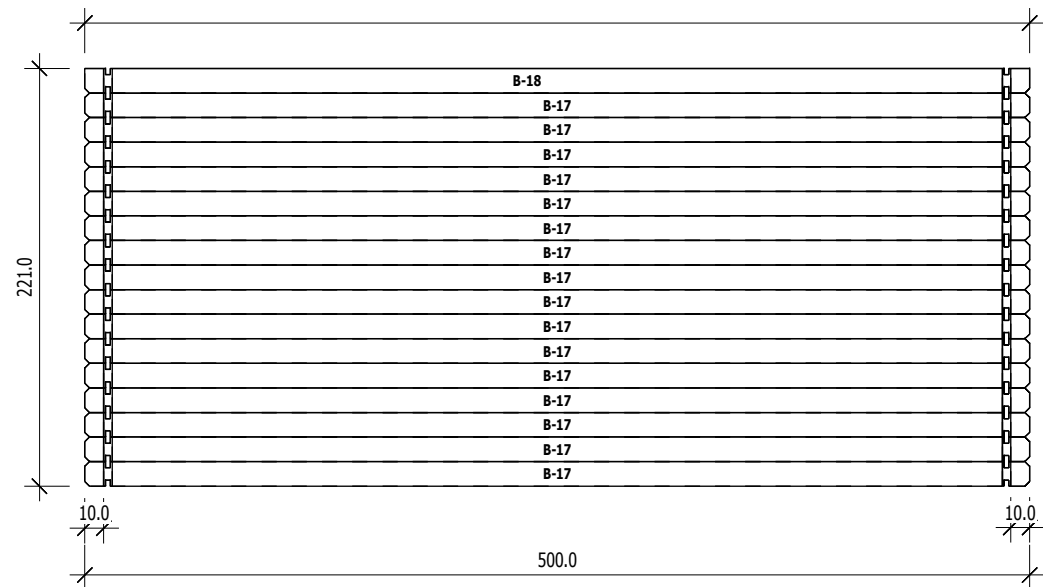

	Nr	H	L	Psc
B	17	13.0	500.0	16
B	18	13.0	500.0	1

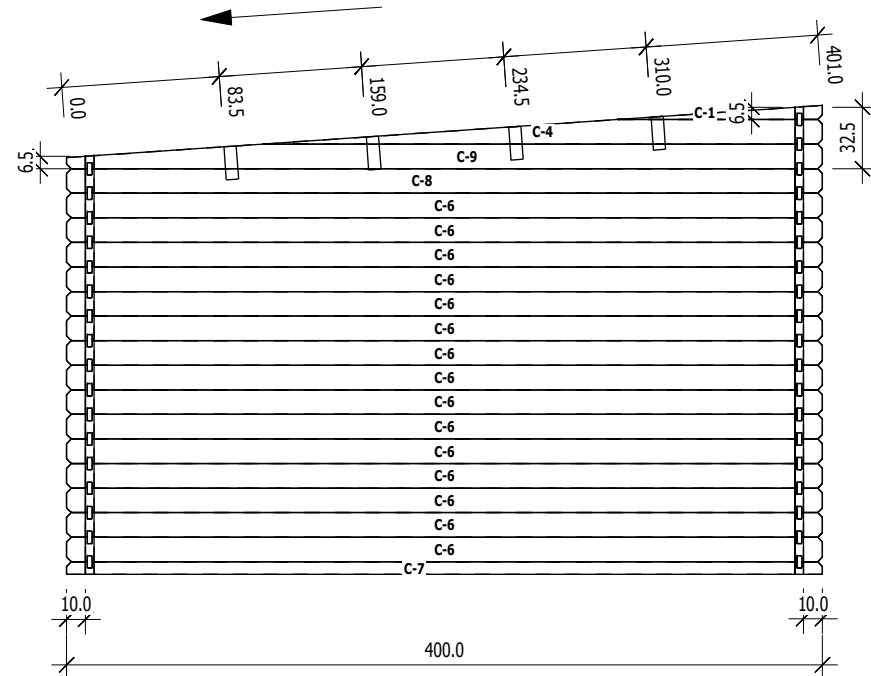


	Nr	H	L	Psc
C	1	7.5	108.4	1
C	4	13.0	296.1	1
C	6	13.0	400.0	15
C	7	6.5	400.0	1
C	8	13.0	400.0	1
C	9	13.0	400.0	1

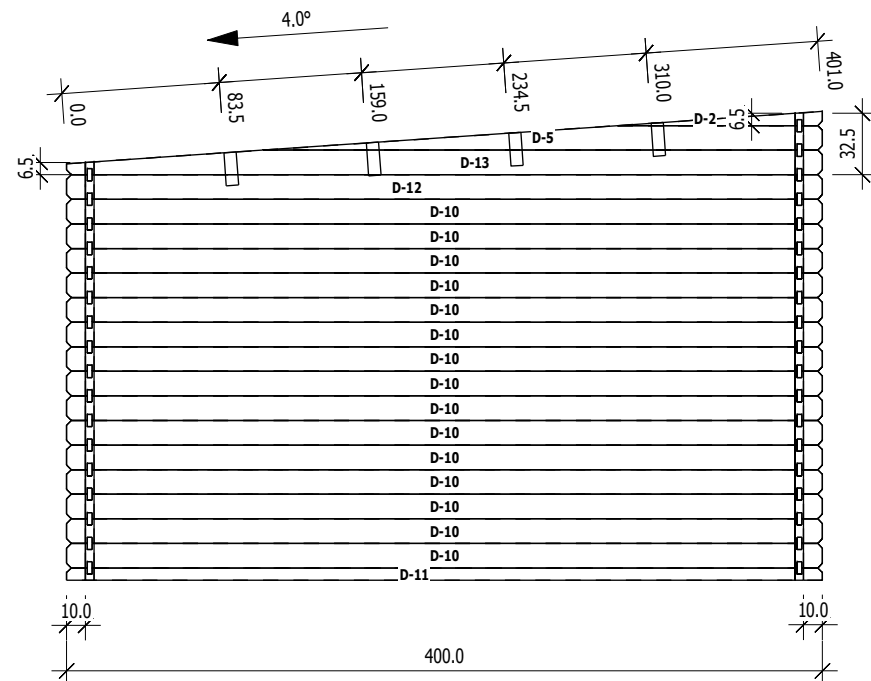

	Nr	H	L	Psc
D	2	7.5	108.4	1
D	5	13.0	296.1	1
D	10	13.0	400.0	15
D	11	6.5	400.0	1
D	12	13.0	400.0	1
D	13	13.0	400.0	1

30

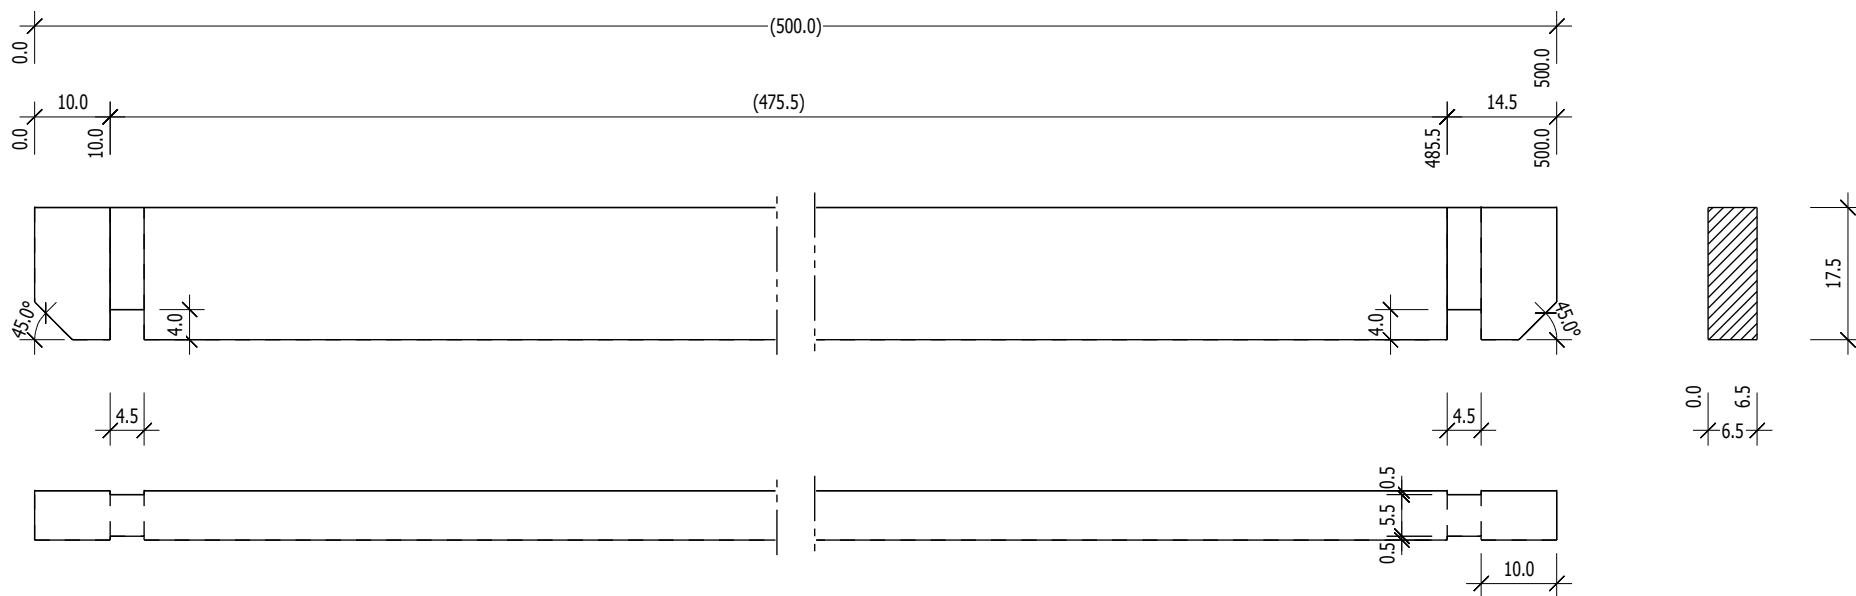

					Data	Projekto. Nr.: NL-150027 Grupe(siena): Detales Nr.: 30 Elemento pav.: Gegne			Mastelis
	Atliko:	A.Undzenas			2015.01.14				1:10
						Storis/Aukstis: 6.5cm / 17.5cm Ilgis: 500.0cm Kiekis: 4	Steven-5040 480x380 45mm		