




Bemerkung: die Ansicht von Turen, Fenster und anderen Teilen kann abweichen von diesem Bild


# Grundriss

4,5

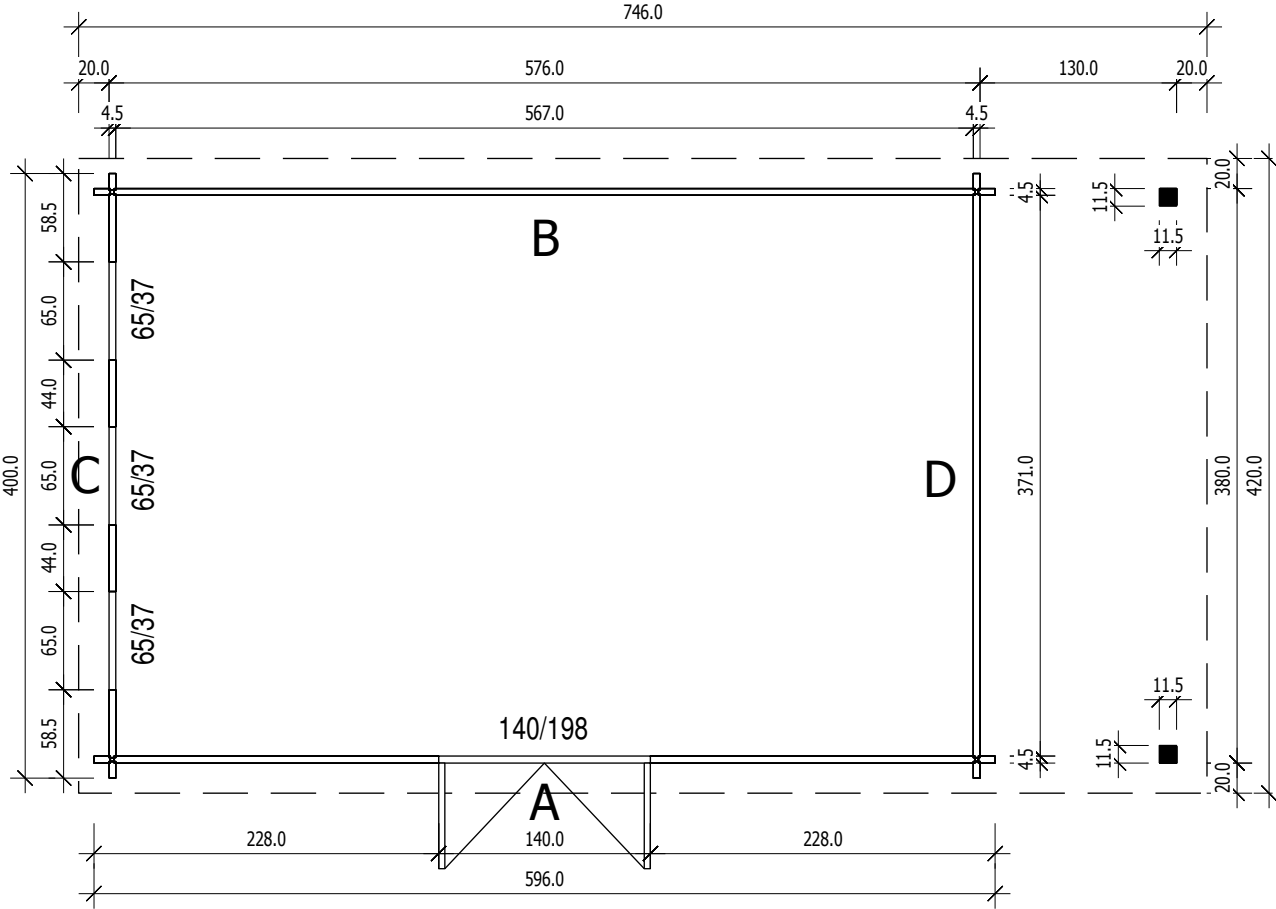


# Schnitt

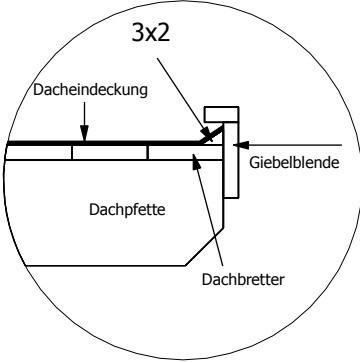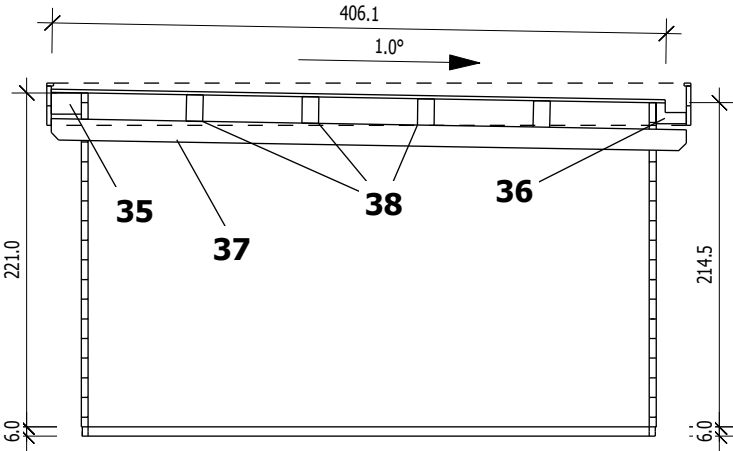

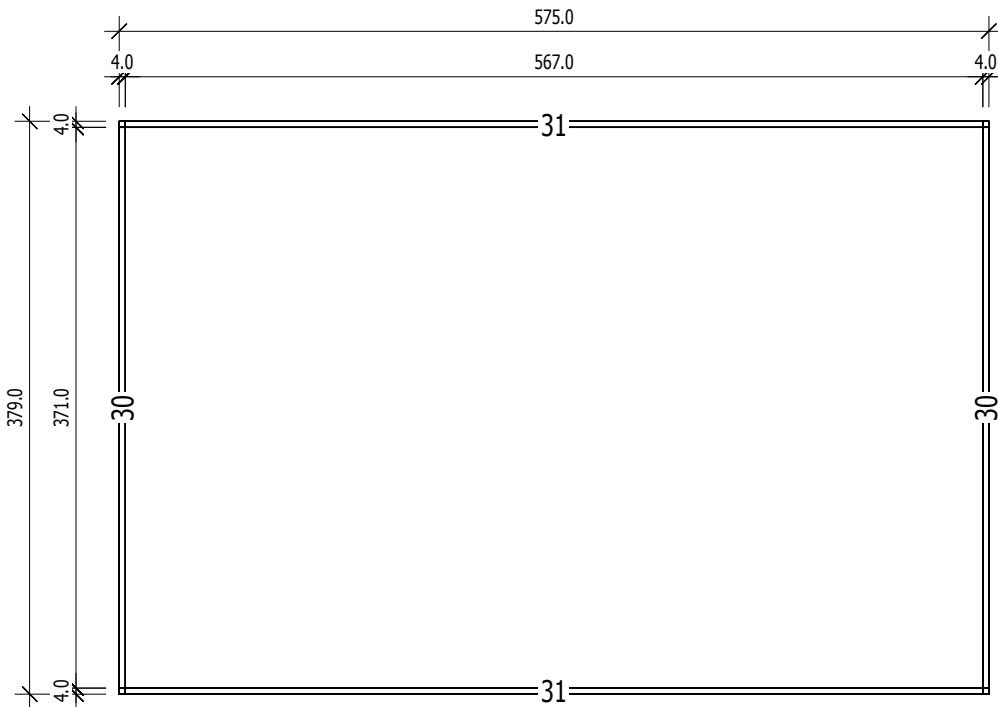


# Grundrahmenplan

Nr.	B	H	L	Psc
	[cm]	[cm]	[cm]	
30	4.0	6.0	379.0	2
31	4.0	6.0	575.0	2

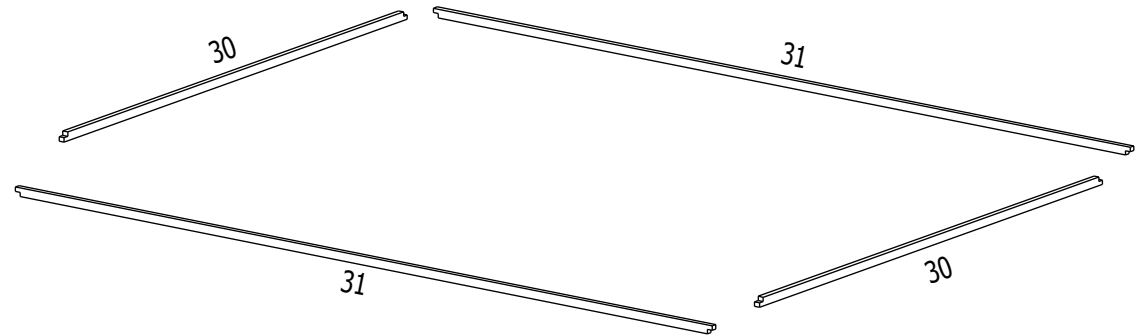

**A**


M 1:40

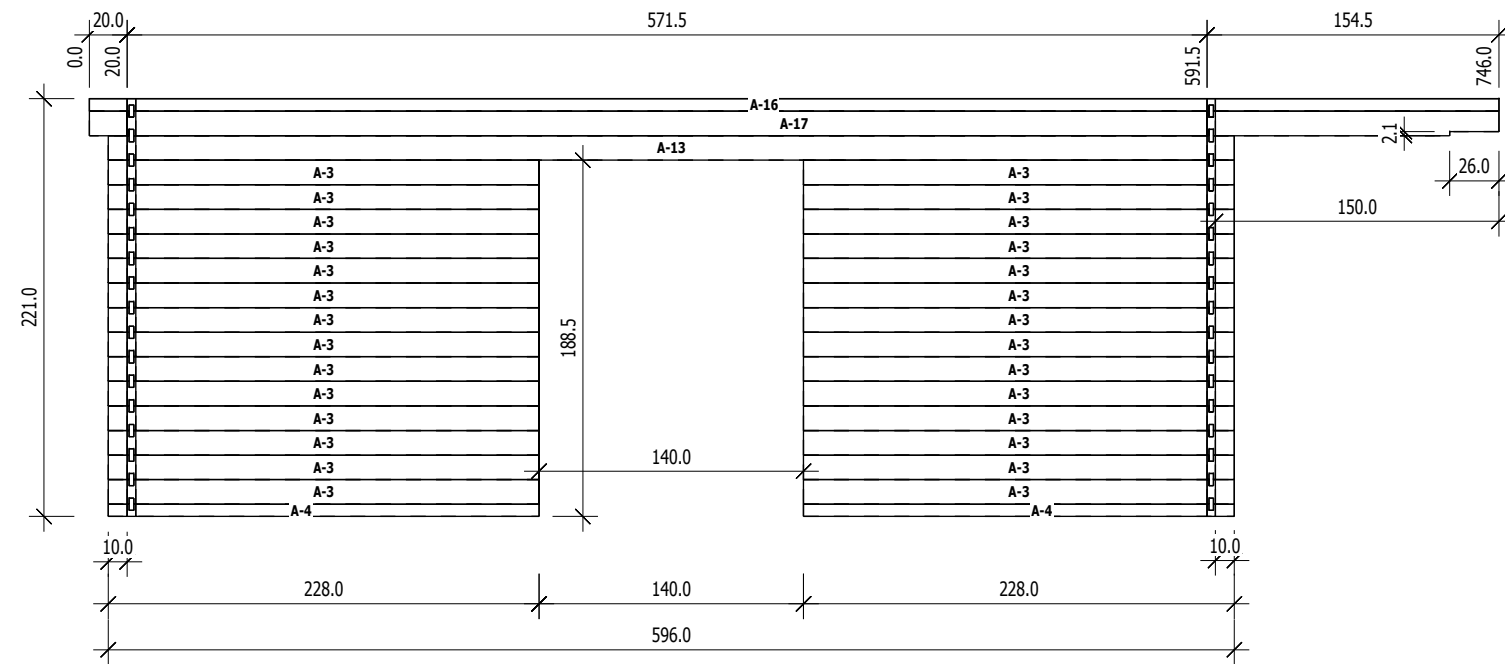

	Nr	H	L	Psc
A	3	13.0	228.0	28
A	4	6.5	228.0	2
A	13	13.0	596.0	1
A	16	6.5	746.0	1
A	17	13.0	746.0	1

**B**


M 1:40

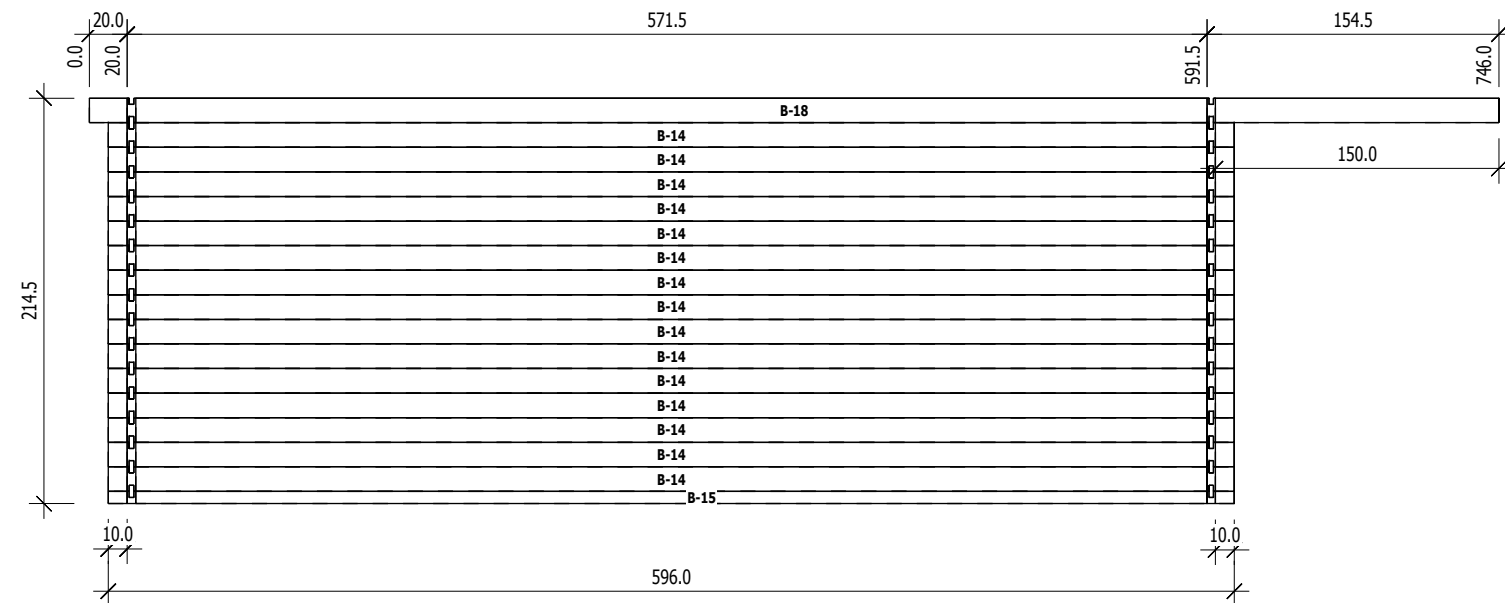

	Nr	H	L	Psc
B	14	13.0	596.0	15
B	15	6.5	596.0	1
B	18	13.0	746.0	1

**C**


M 1:40

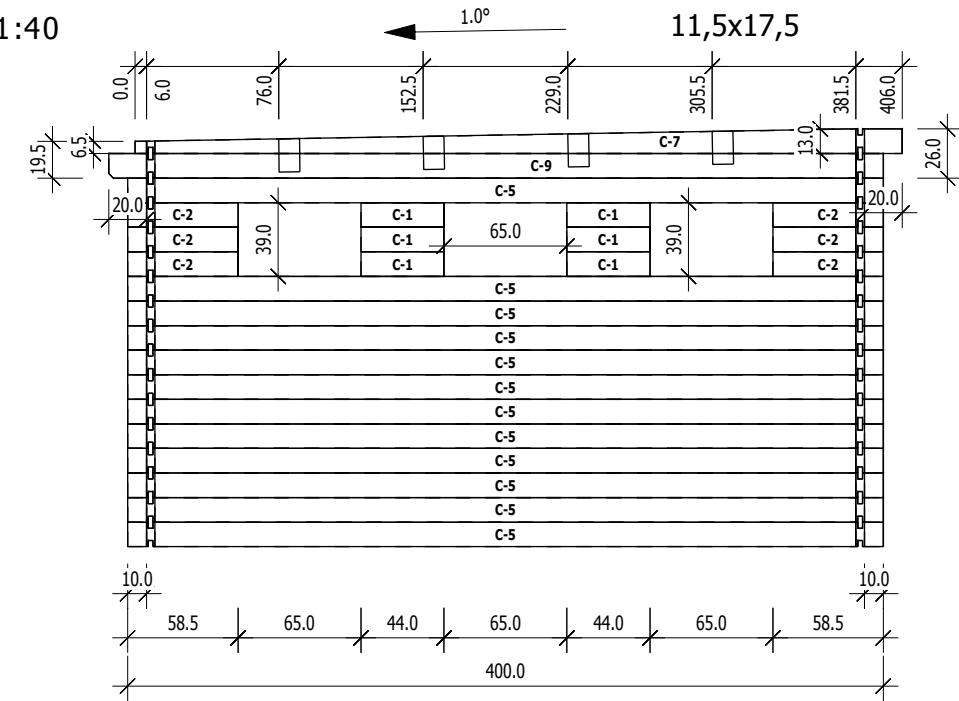

	Nr	H	L	Psc
C	1	13.0	44.0	6
C	2	13.0	58.5	6
C	5	13.0	400.0	12
C	7	13.0	406.0	1
C	9	13.0	410.0	1

**D**

M 1:40

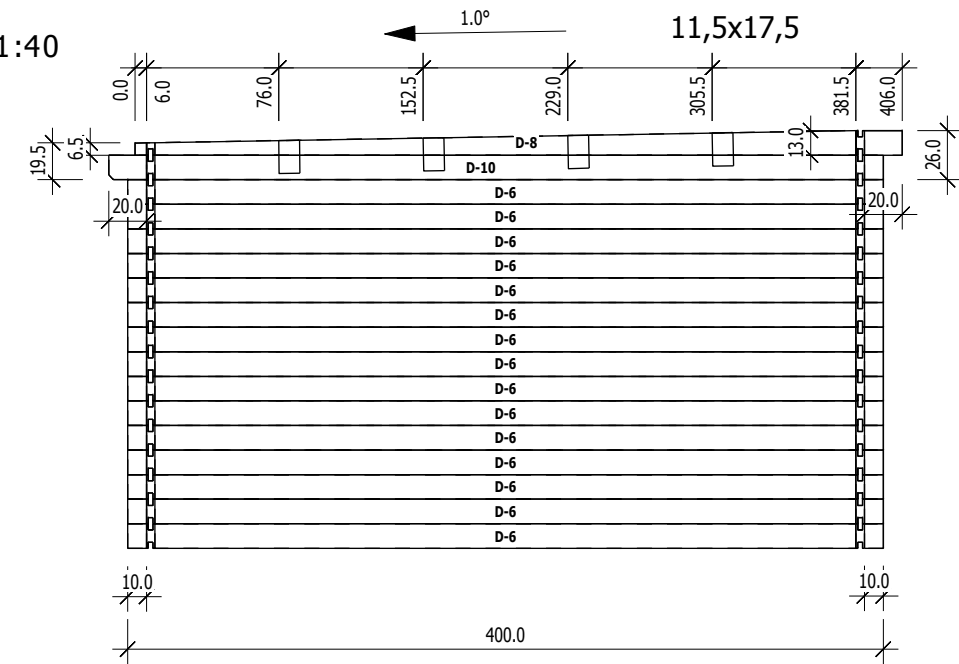

	Nr	H	L	Psc
D	6	13.0	400.0	15
D	8	13.0	406.0	1
D	10	13.0	410.0	1

4,5