

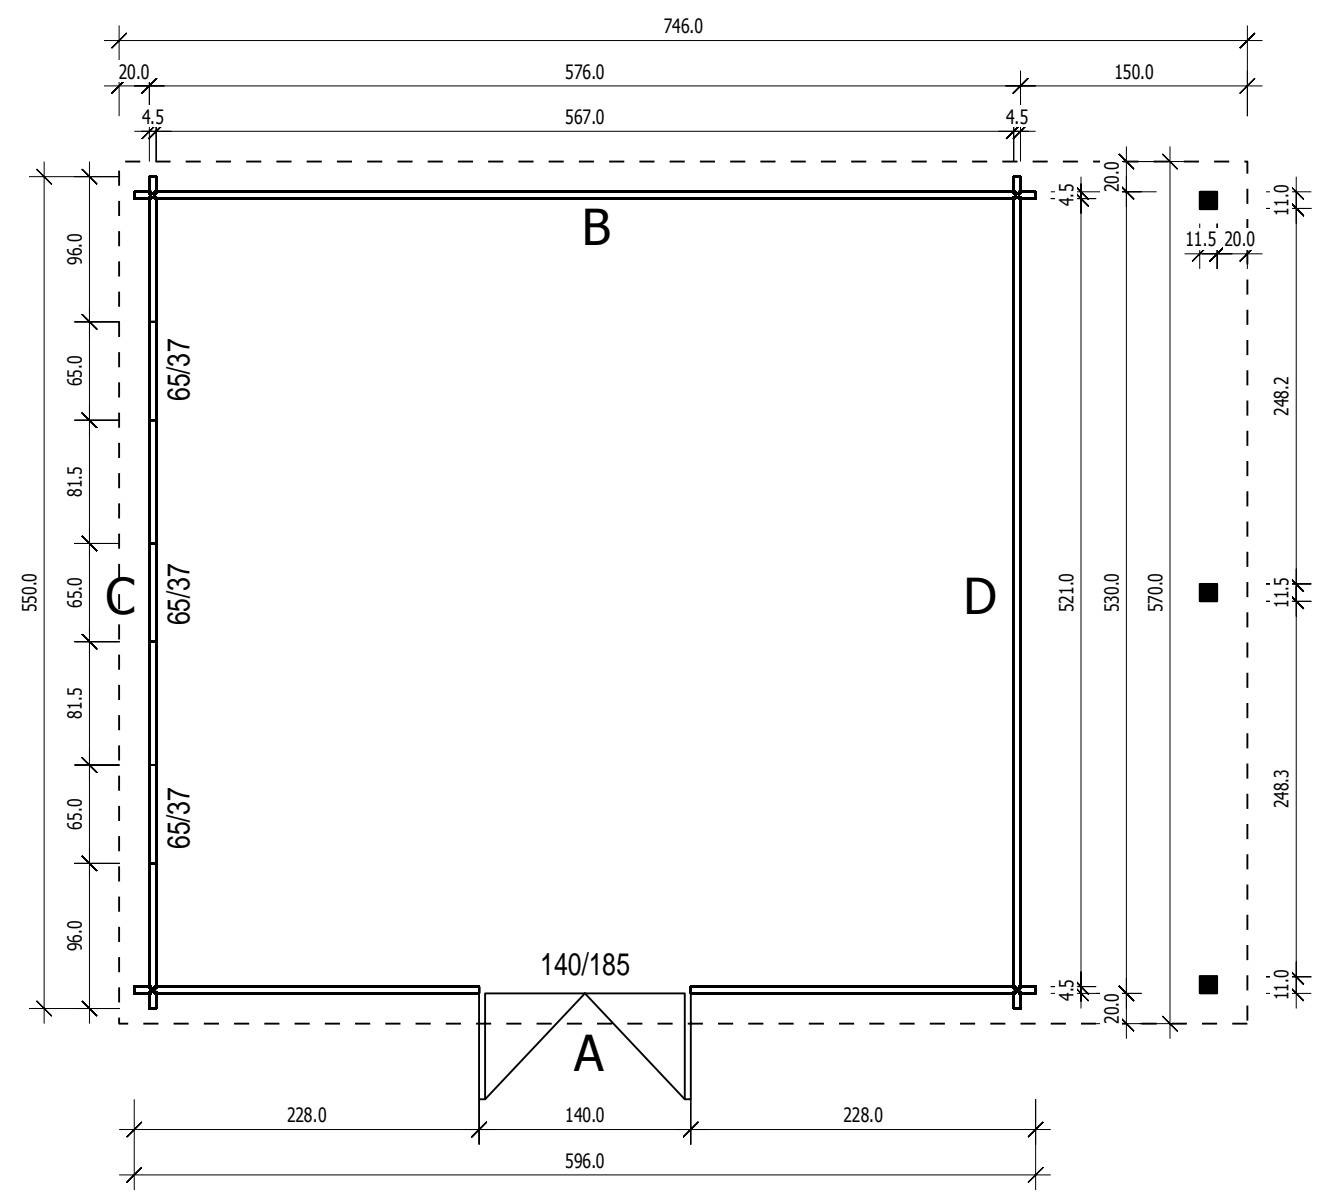



Bemerkung: die Ansicht von Turen, Fenster und anderen Teilen kann abweichen von diesem Bild

Grundriss

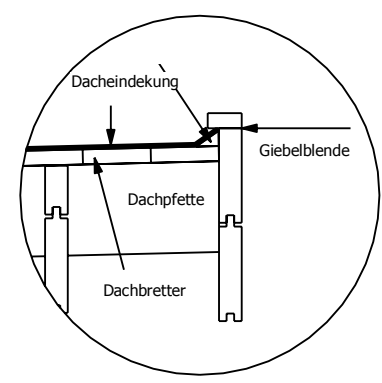



Schnitt

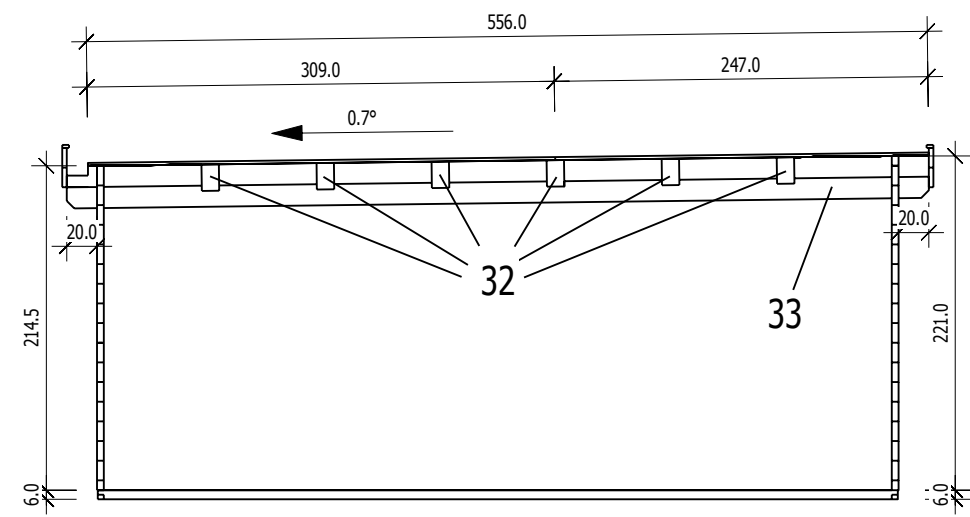

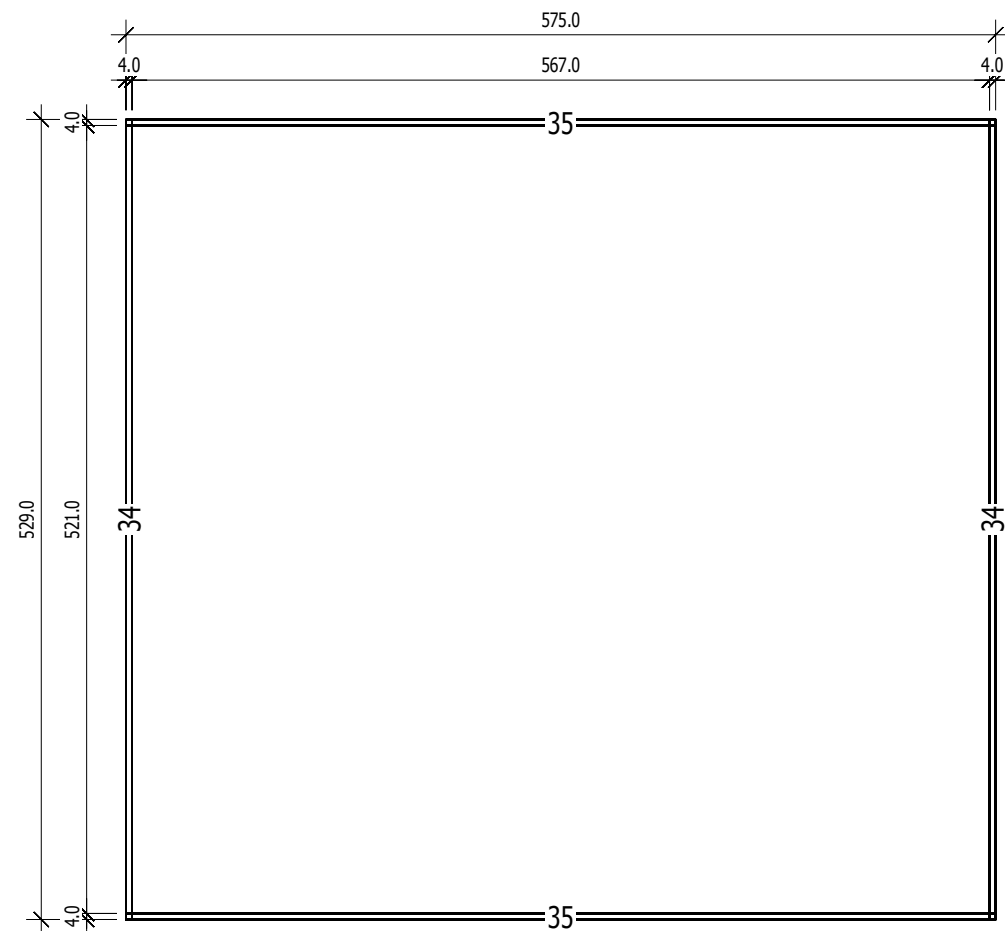


Grundrahmenplan

Nr.	B	H	L	Psc
	[cm]	[cm]	[cm]	
34	4,0	6,0	529,0	2
35	4,0	6,0	575,0	2

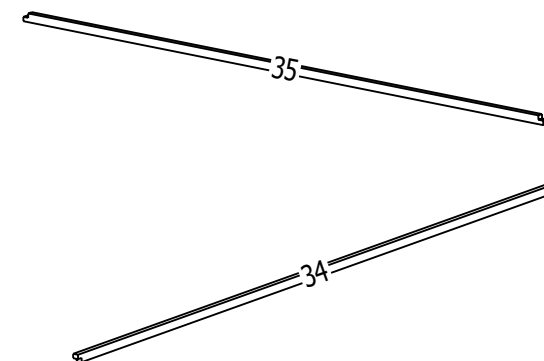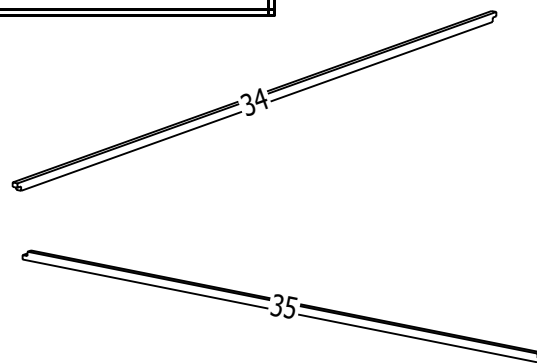


A
M 1:40

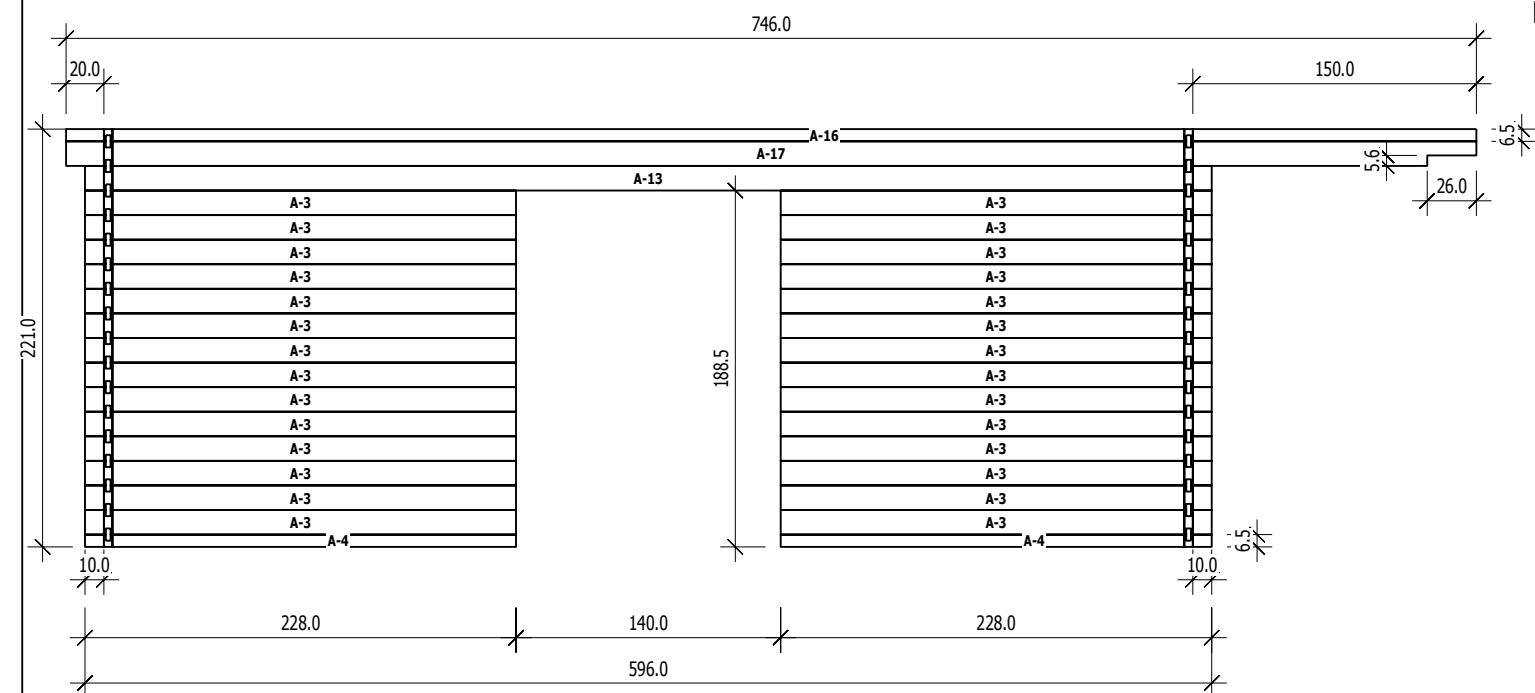


	Nr	H	L	Psc
A	3	13.0	228.0	28
A	4	6.5	228.0	2
A	13	13.0	596.0	1
A	16	6.5	746.0	1
A	17	13.0	746.0	1

B
M 1:40

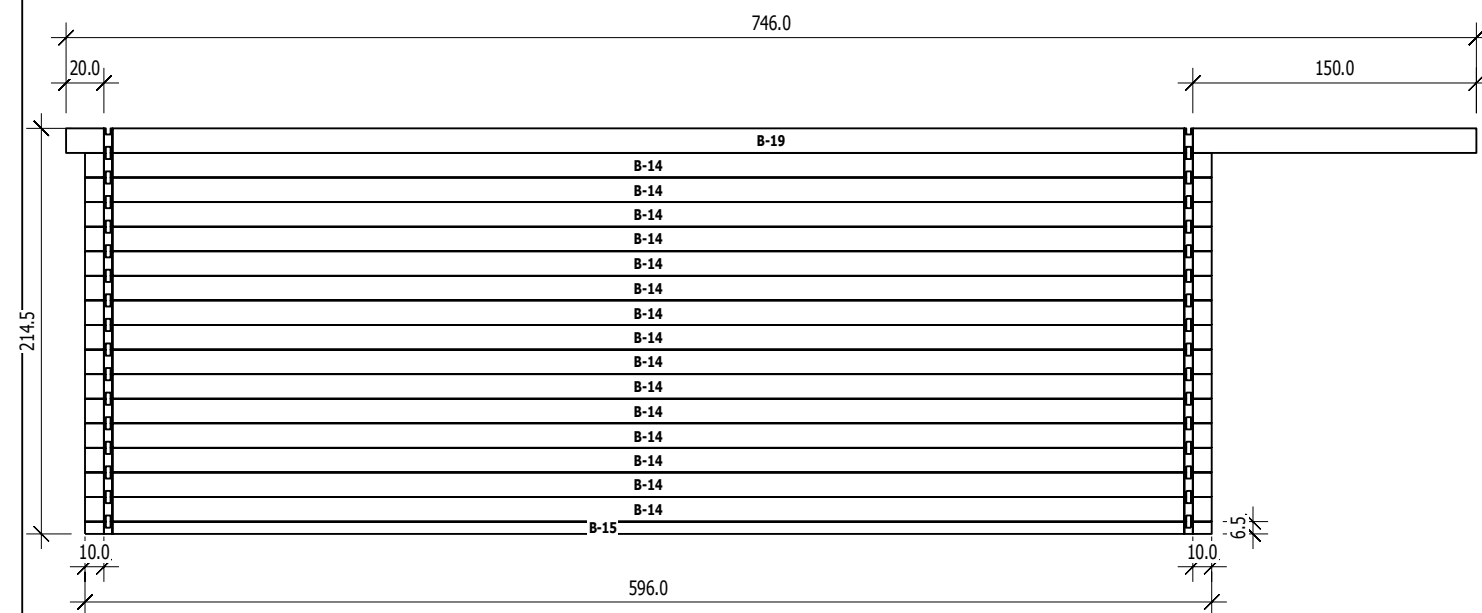


	Nr	H	L	Psc
B	14	13.0	596.0	15
B	15	6.5	596.0	1
B	19	13.0	746.0	1

C
M 1:40

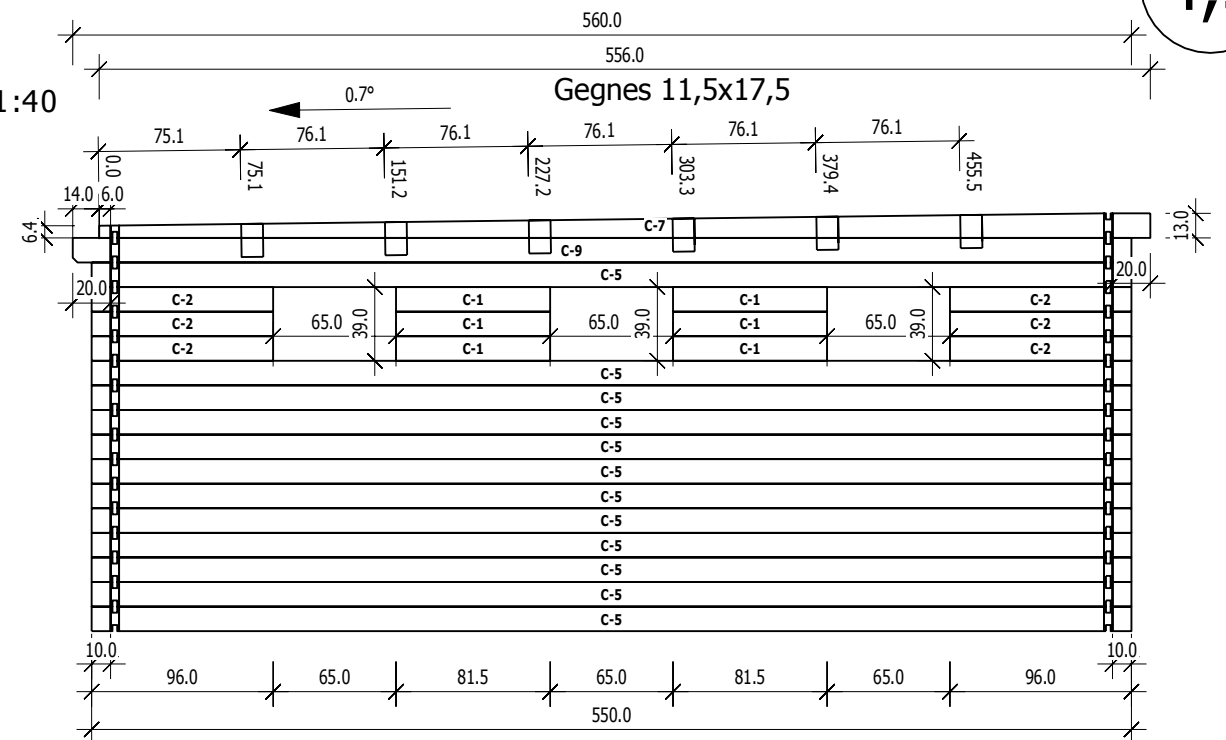

	Nr	H	L	Psc
C	1	13.0	81.5	6
C	2	13.0	96.0	6
C	5	13.0	550.0	12
C	7	13.0	556.0	1
C	9	13.0	560.0	1

D
M 1:40

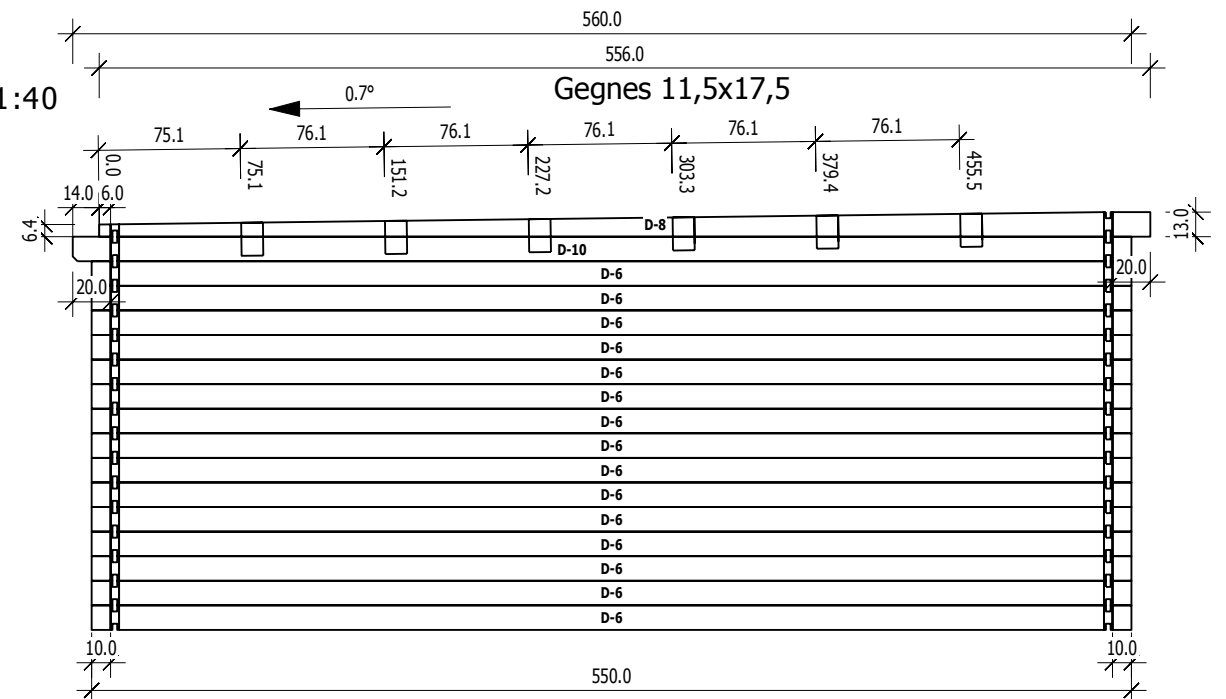

	Nr	H	L	Psc
D	6	13.0	550.0	15
D	8	13.0	556.0	1
D	10	13.0	560.0	1