


TG-5080





Bemerkung: die Ansicht von Turen, Fenster und anderen Teilen kann abweichen von diesem Bild



Grundriss


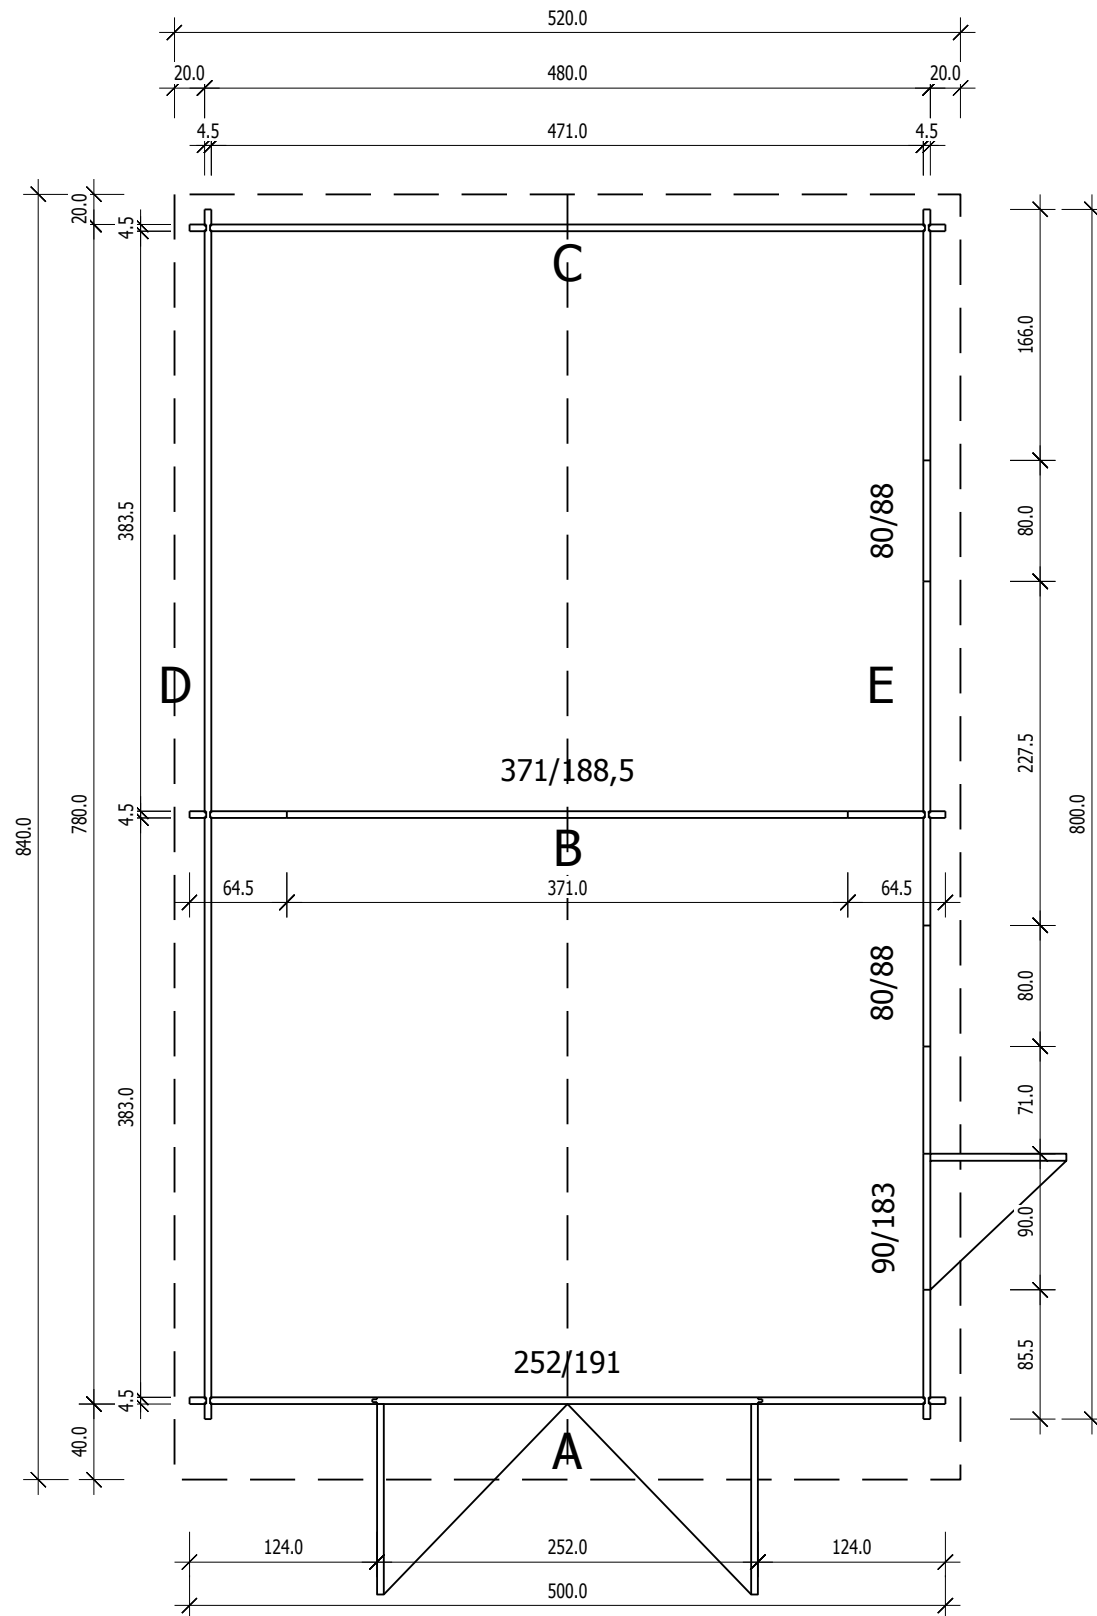


Schnitt

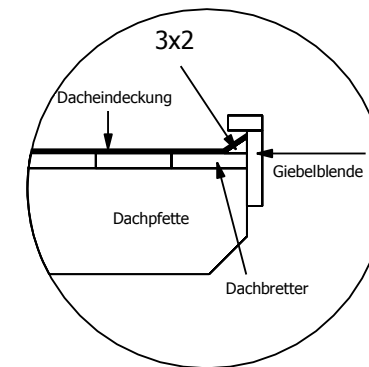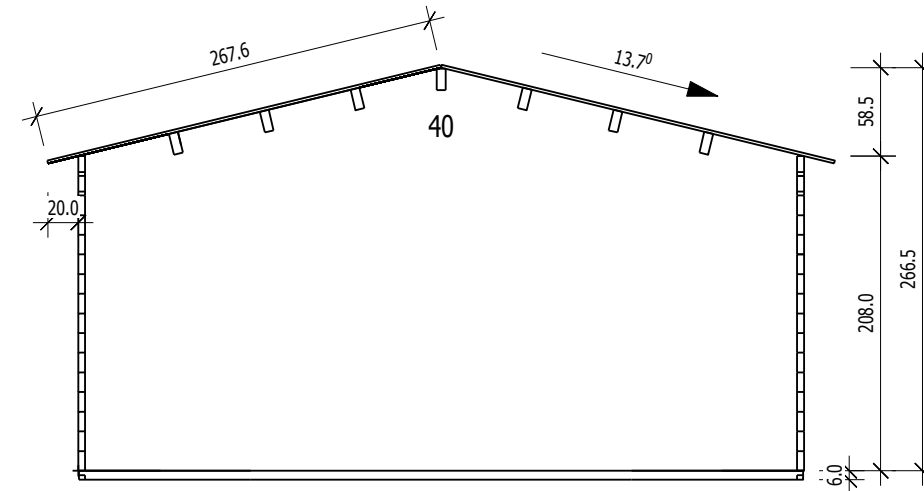


Grundrahmenplan


4,5

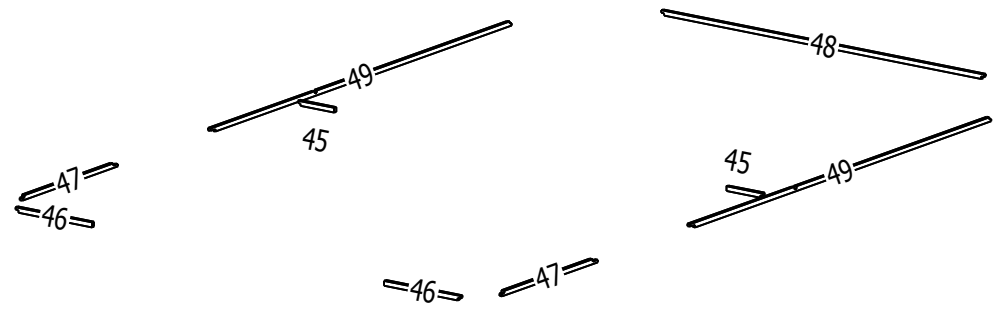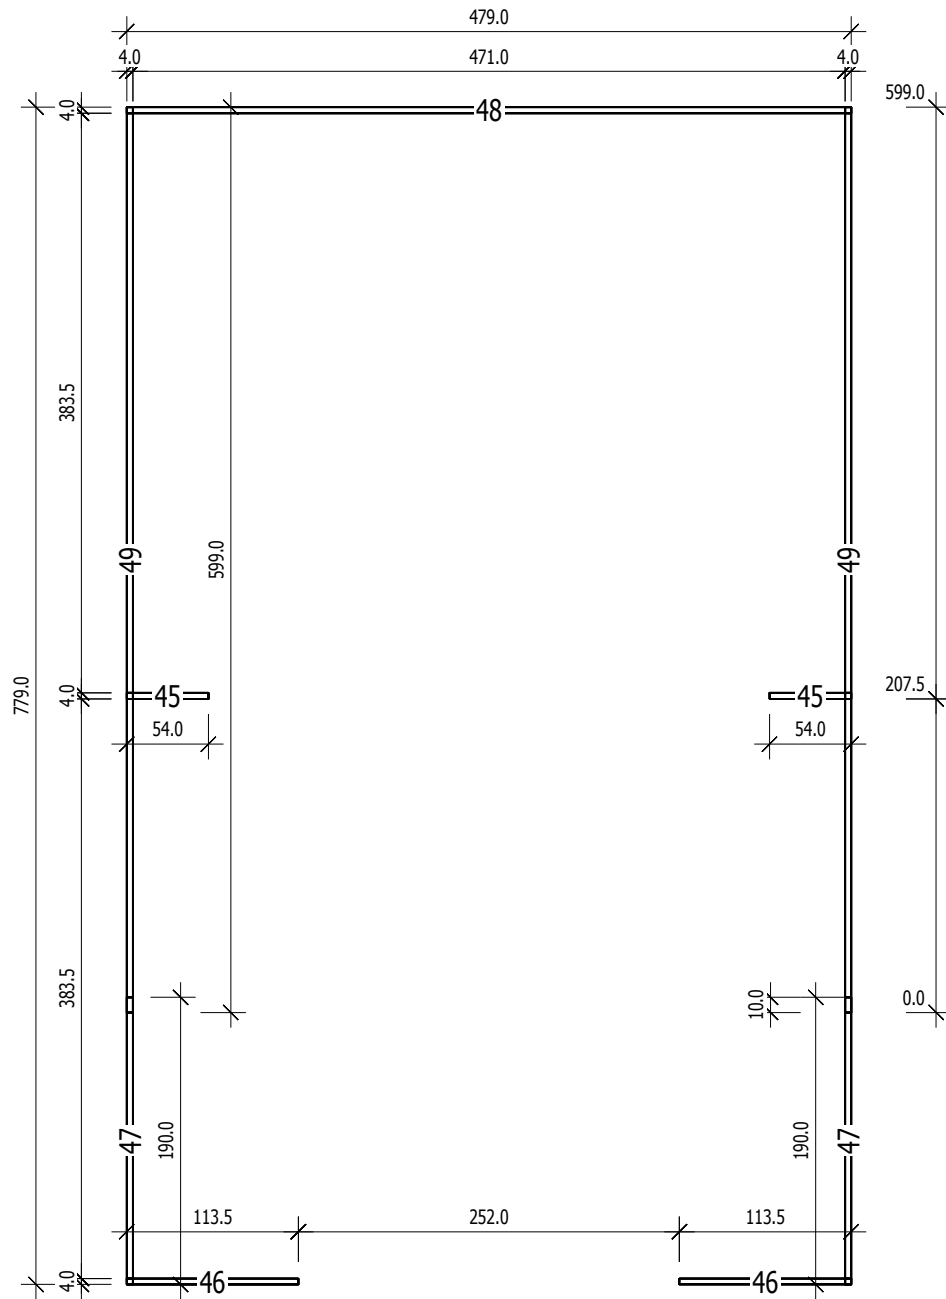


A
M 1:40

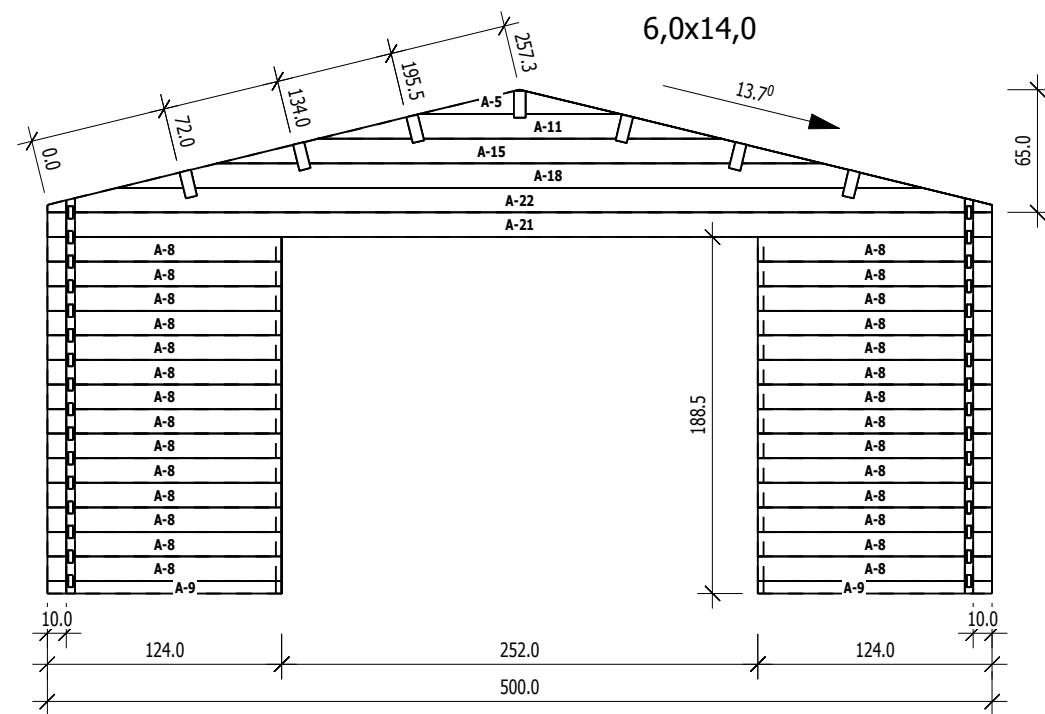

B
M 1:40

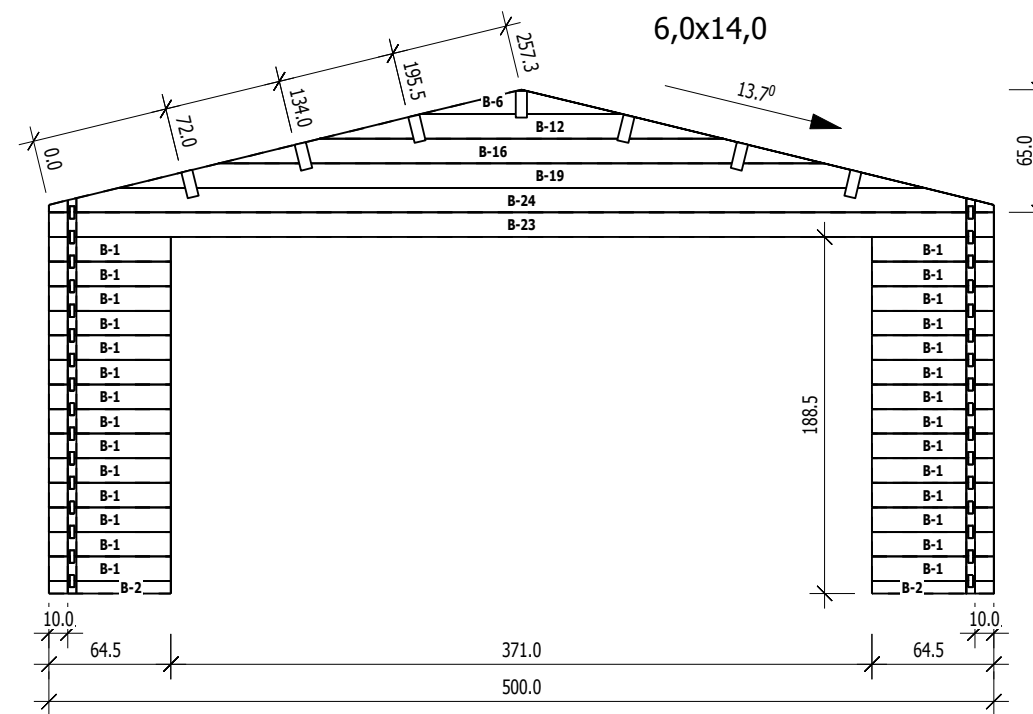

C
M 1:40

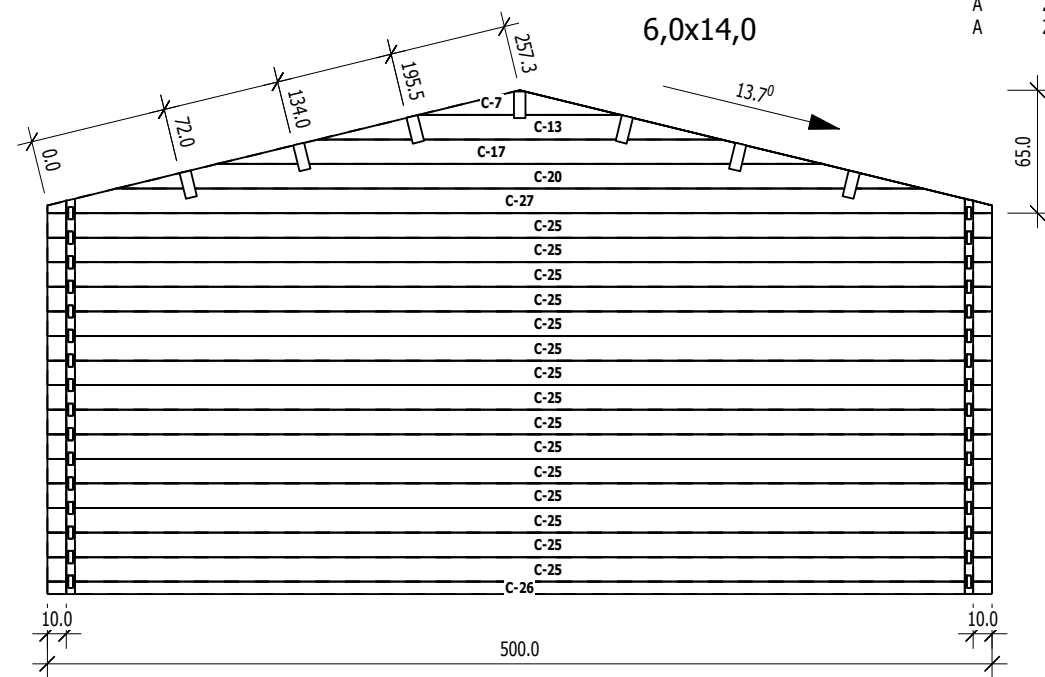

	Nr	H	L	Psc
A	5	13,0	106,7	1
A	8	13,0	124,0	28
A	9	6,5	124,0	2
A	11	13,0	213,3	1
A	15	13,0	320,0	1
A	18	13,0	426,7	1
A	21	13,0	500,0	1
A	22	13,0	500,0	1

	Nr	H	L	Psc
B	1	13,0	64,5	28
B	2	6,5	64,5	2
B	6	13,0	106,7	1
B	12	13,0	213,3	1
B	16	13,0	320,0	1
B	19	13,0	426,7	1
B	23	13,0	500,0	1
B	24	13,0	500,0	1


	Nr	H	L	Psc
C	7	13,0	106,7	1
C	13	13,0	213,3	1
C	17	13,0	320,0	1
C	20	13,0	426,7	1
C	25	13,0	500,0	15
C	26	6,5	500,0	1
C	27	13,0	500,0	1

D

M 1:40

4,5

	Nr	H	L	Psc
D	29	13.0	800.0	14
D	30	13.0	810.0	1
D	32	13.0	840.0	1

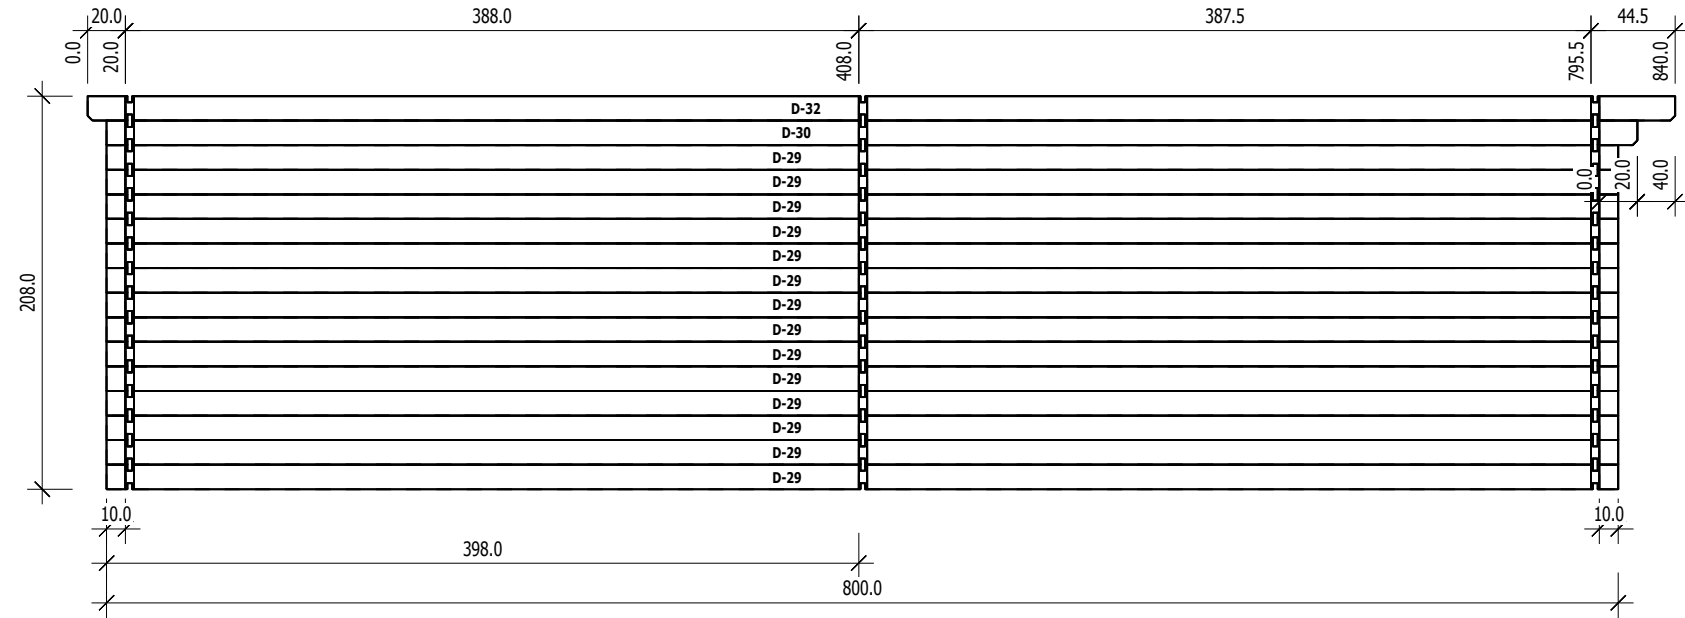

E

M 1:40

	Nr	H	L	Psc
E	3	13.0	71.0	7
E	4	13.0	85.5	14
E	10	13.0	166.0	7
E	14	13.0	227.5	7
E	28	13.0	624.5	7
E	31	13.0	810.0	1
E	33	13.0	840.0	1

