



FLOOR PLAN

| | | | | |
|--|--------|--------|-----------|------------------------|
| Project Nr. HS37_68 Log cabin 595x1400cm 68mm | | | | |
| ARCHITECTURE DRAWINGS | Scale | Drawer | Sheet Nr. | Date |
| | 1 : 50 | JZ | AR - 1 | 30.08.2021 11:33:46 |

FRONT VIEW

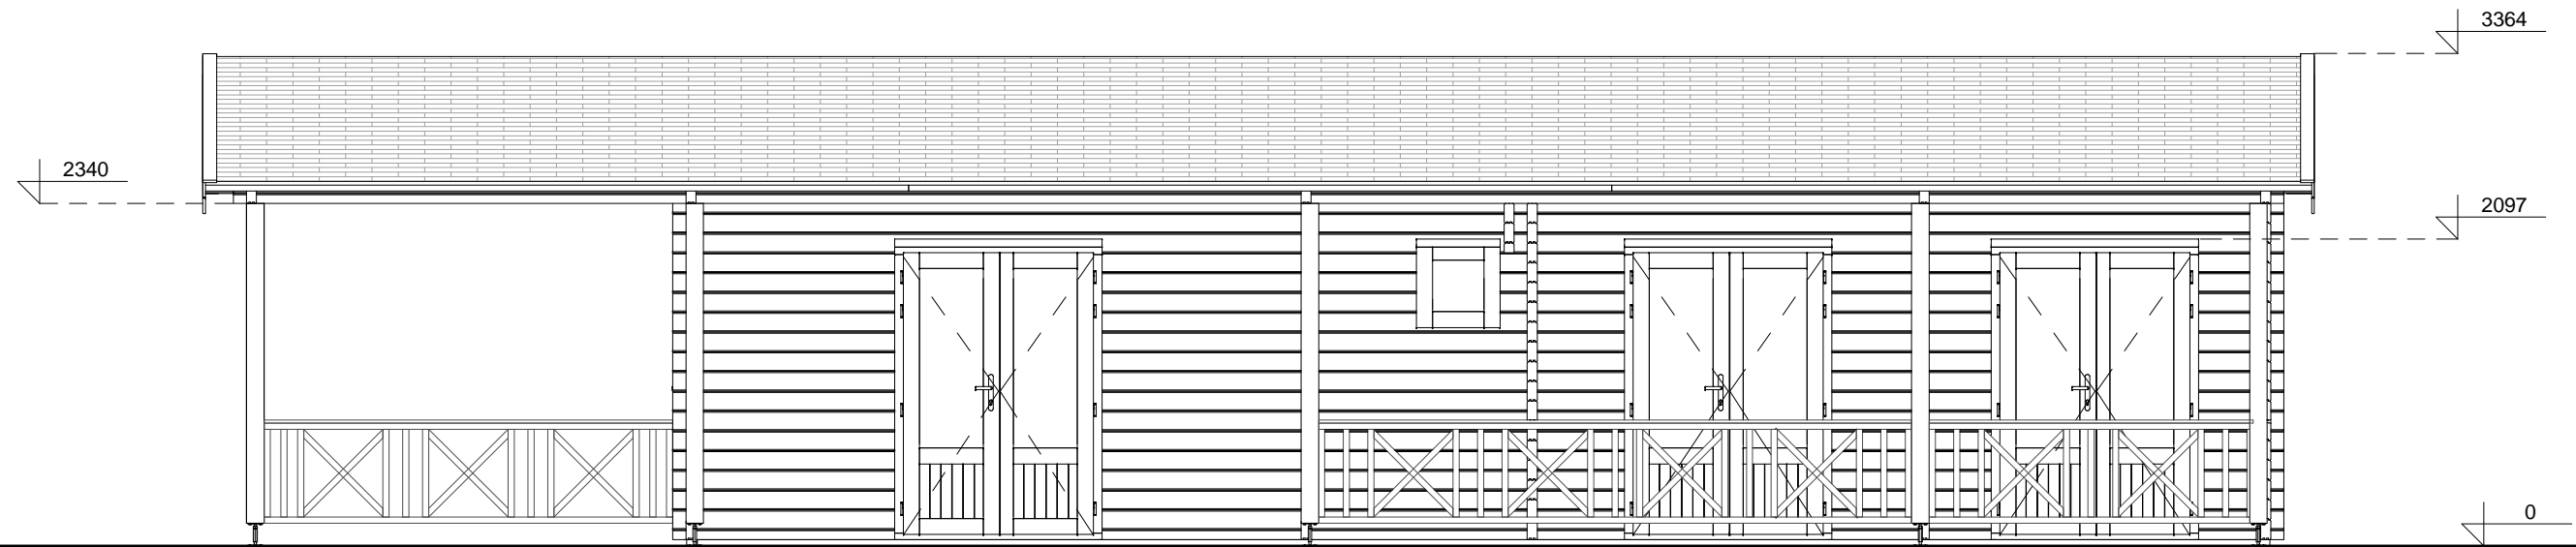


REAR VIEW

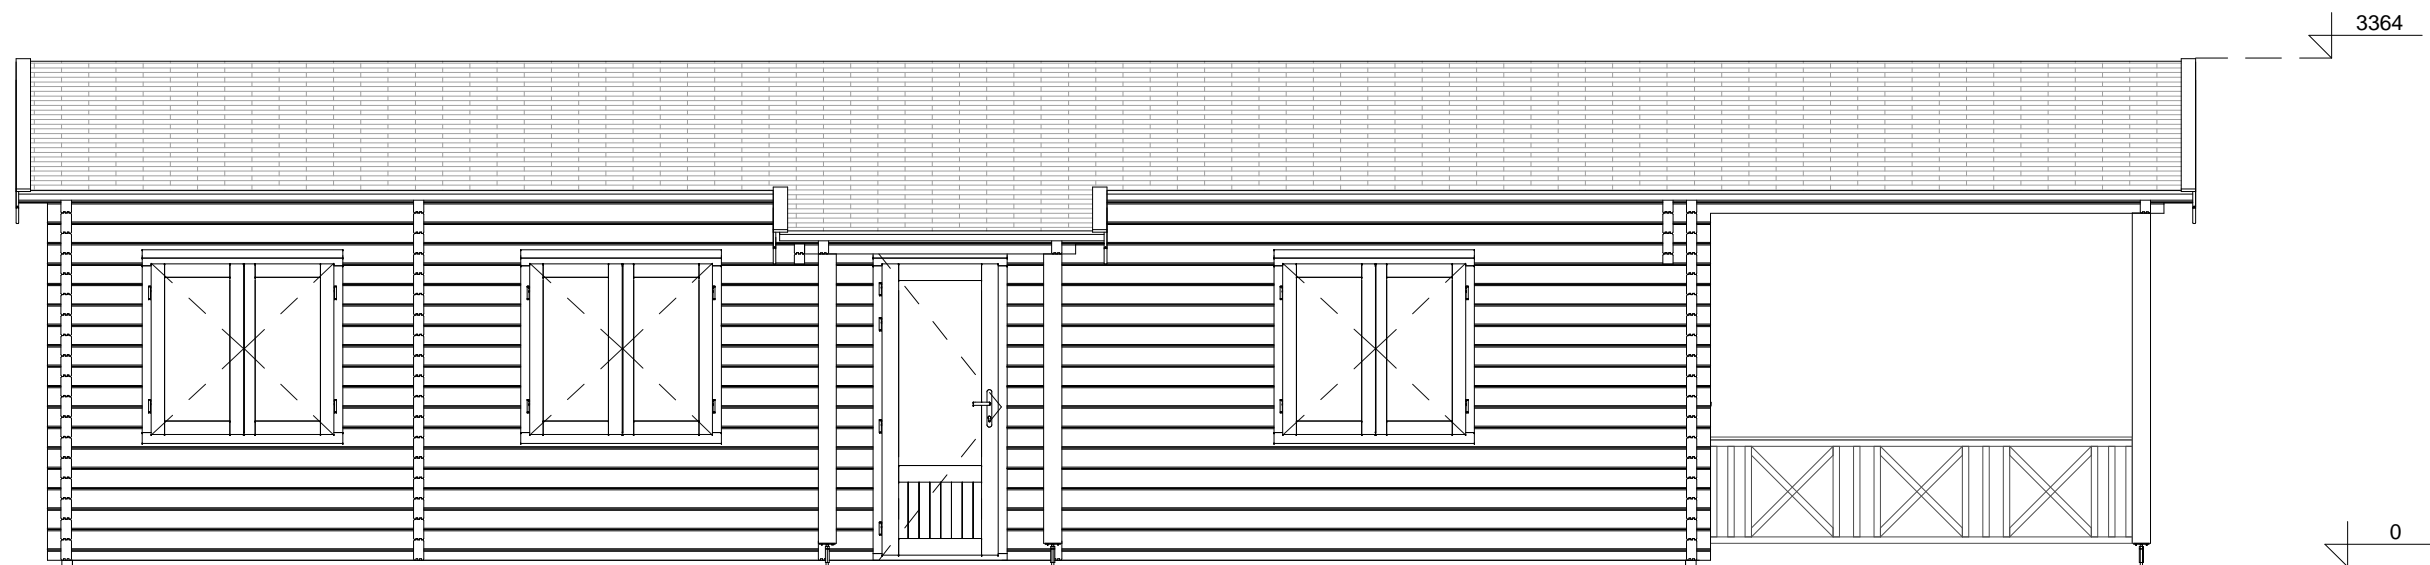


| | | | | |
|--|--------|--------|-----------|------------------------|
| Project Nr. HS37_68 Log cabin 595x1400cm 68mm | | | | |
| ARCHITECTURE DRAWINGS | Scale | Drawer | Sheet Nr. | Date |
| | 1 : 50 | JZ | AR - 2 | 30.08.2021 11:33:47 |


LEFT SIDE VIEW

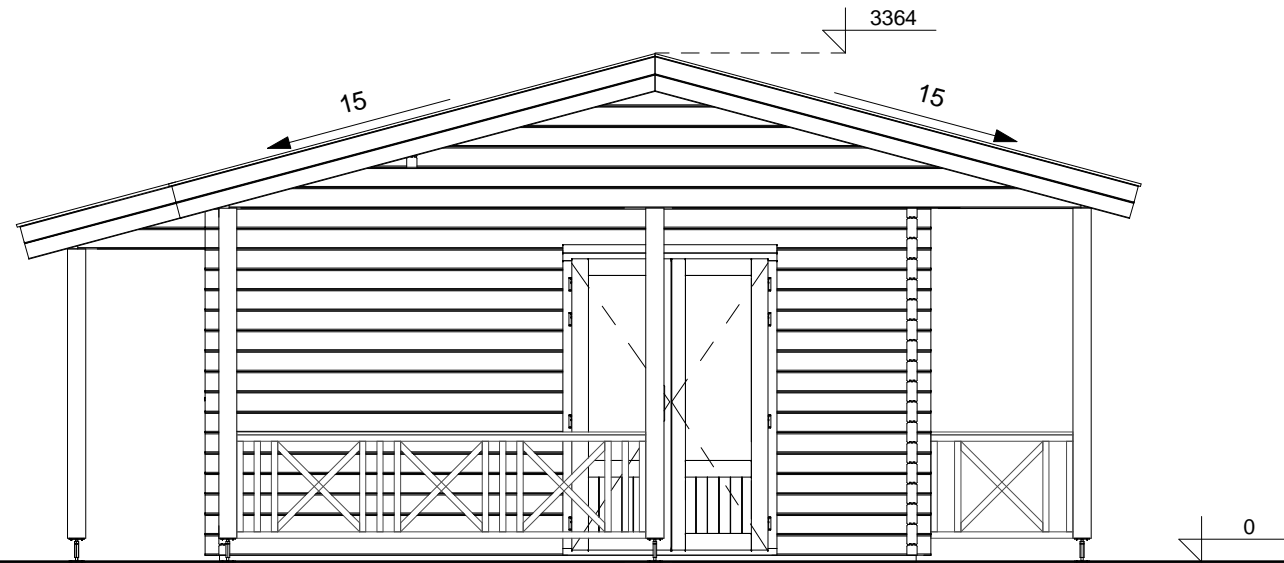


RIGHT SIDE VIEW

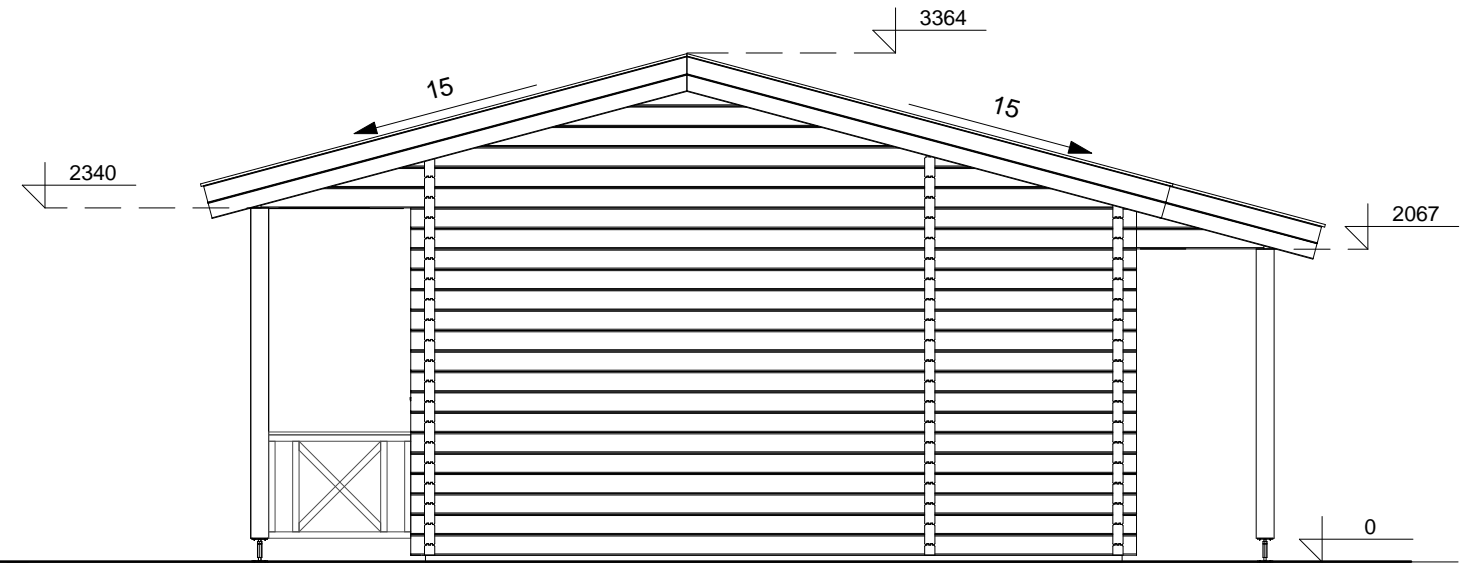

3D VIEW

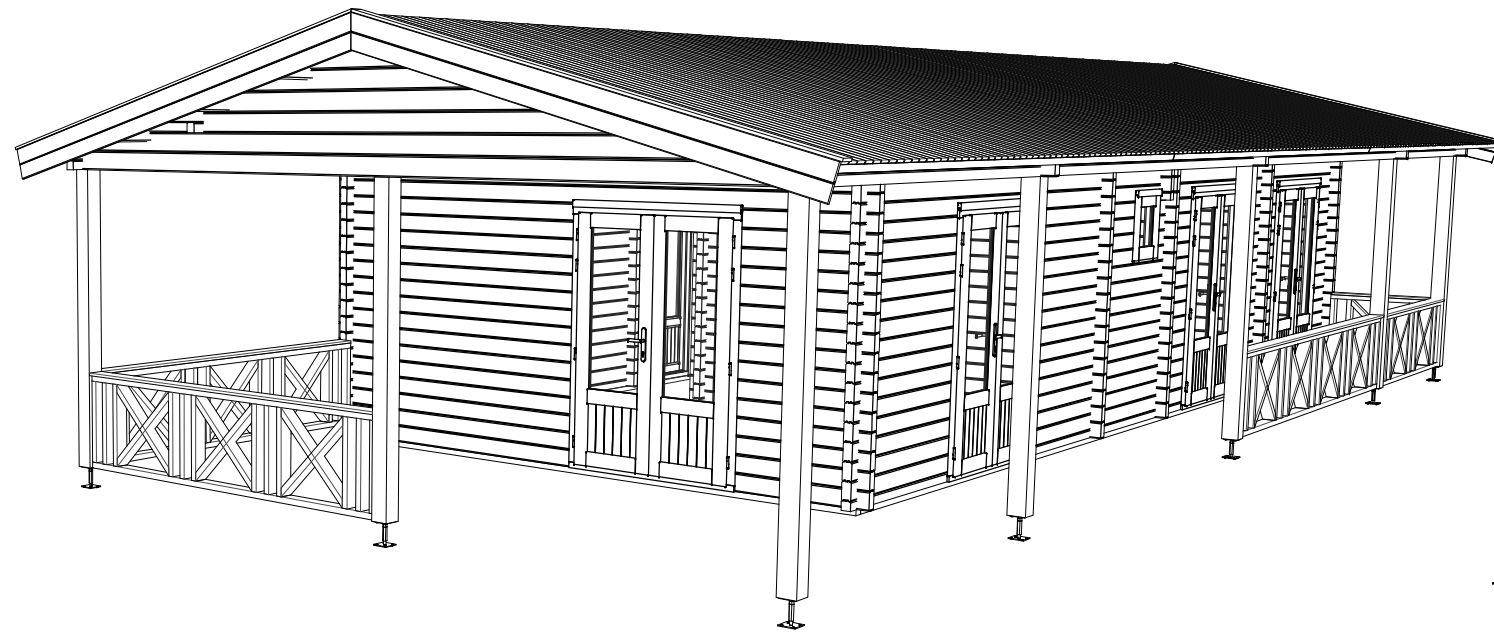

SECTION 1-1

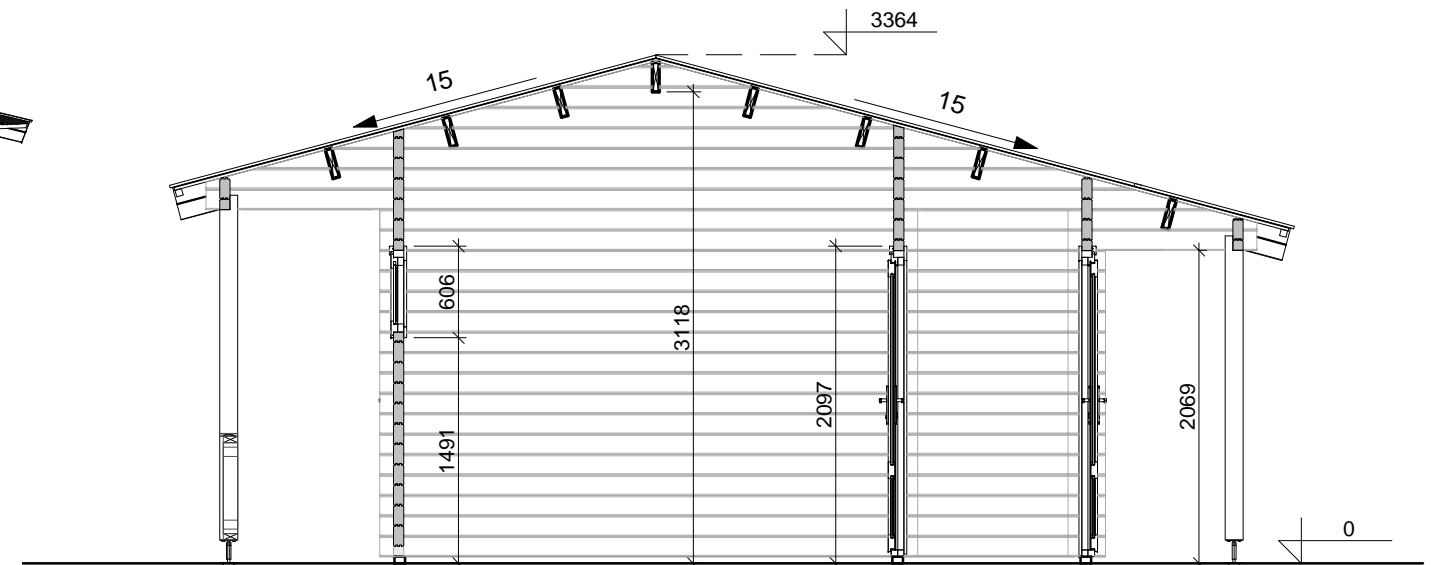

FLOOR SCHEDULE




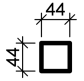
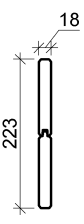
| Description | Area |
|-------------|------|
| | |

Project Nr.


HS37_68 Log cabin 595x1400cm 68mm

| ARCHITECTURE DRAWINGS | Scale | Drawer | Sheet Nr. | Date |
|-----------------------|--------|--------|-----------|------------------------|
| | 1 : 50 | JZ | AR - 3 | 30.08.2021 11:33:49 |

ROOF PART SPECIFICATION
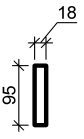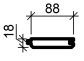
| Type Image | Keynote | Description |
|--|-----------|-----------------------|
|  | CB 18x95 | Cover board |
|  | RB 18x88 | Roof board 18mm |
|  | RJ 44x195 | Roof joist 44x195 |
|  | RS 44x44 | Roof side board 44x44 |
|  | WB 18mm | Wind board 18mm |

FLOOR PART SPECIFICATION
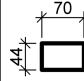
| Type Image | Keynote | Description |
|---|----------|-----------------|
|  | BB 44x70 | Base beam 44x70 |

DOOR SCHEDULE

| Keynote | Count |
|---------|-------|
| SD-1 L | 2 |
| SD-1 R | 2 |
| SDD-1 | 4 |
| | 8 |

WINDOW SCHEDULE

| Keynote | Count |
|---------|-------|
| SDW-1 | 3 |
| SFW-2 | 1 |
| | 4 |

ROOF SCHEDULE

| Roof cover | Area |
|------------|-------------------|
| Apex | 97 m ² |

FLOOR SCHEDULE

| Description | Area |
|-------------|------|
|-------------|------|

Project Nr.

HS37_68 Log cabin 595x1400cm 68mm

ARCHITECTURE
DRAWINGS

Scale

Drawer

Sheet Nr.

Date

JZ

AR - 4

30.08.2021
11:34:22