



NL-220169
DE10181134



Bemerkung: die Ansicht von Turen, Fenster und anderen Teilen kann abweichen von diesem Bild

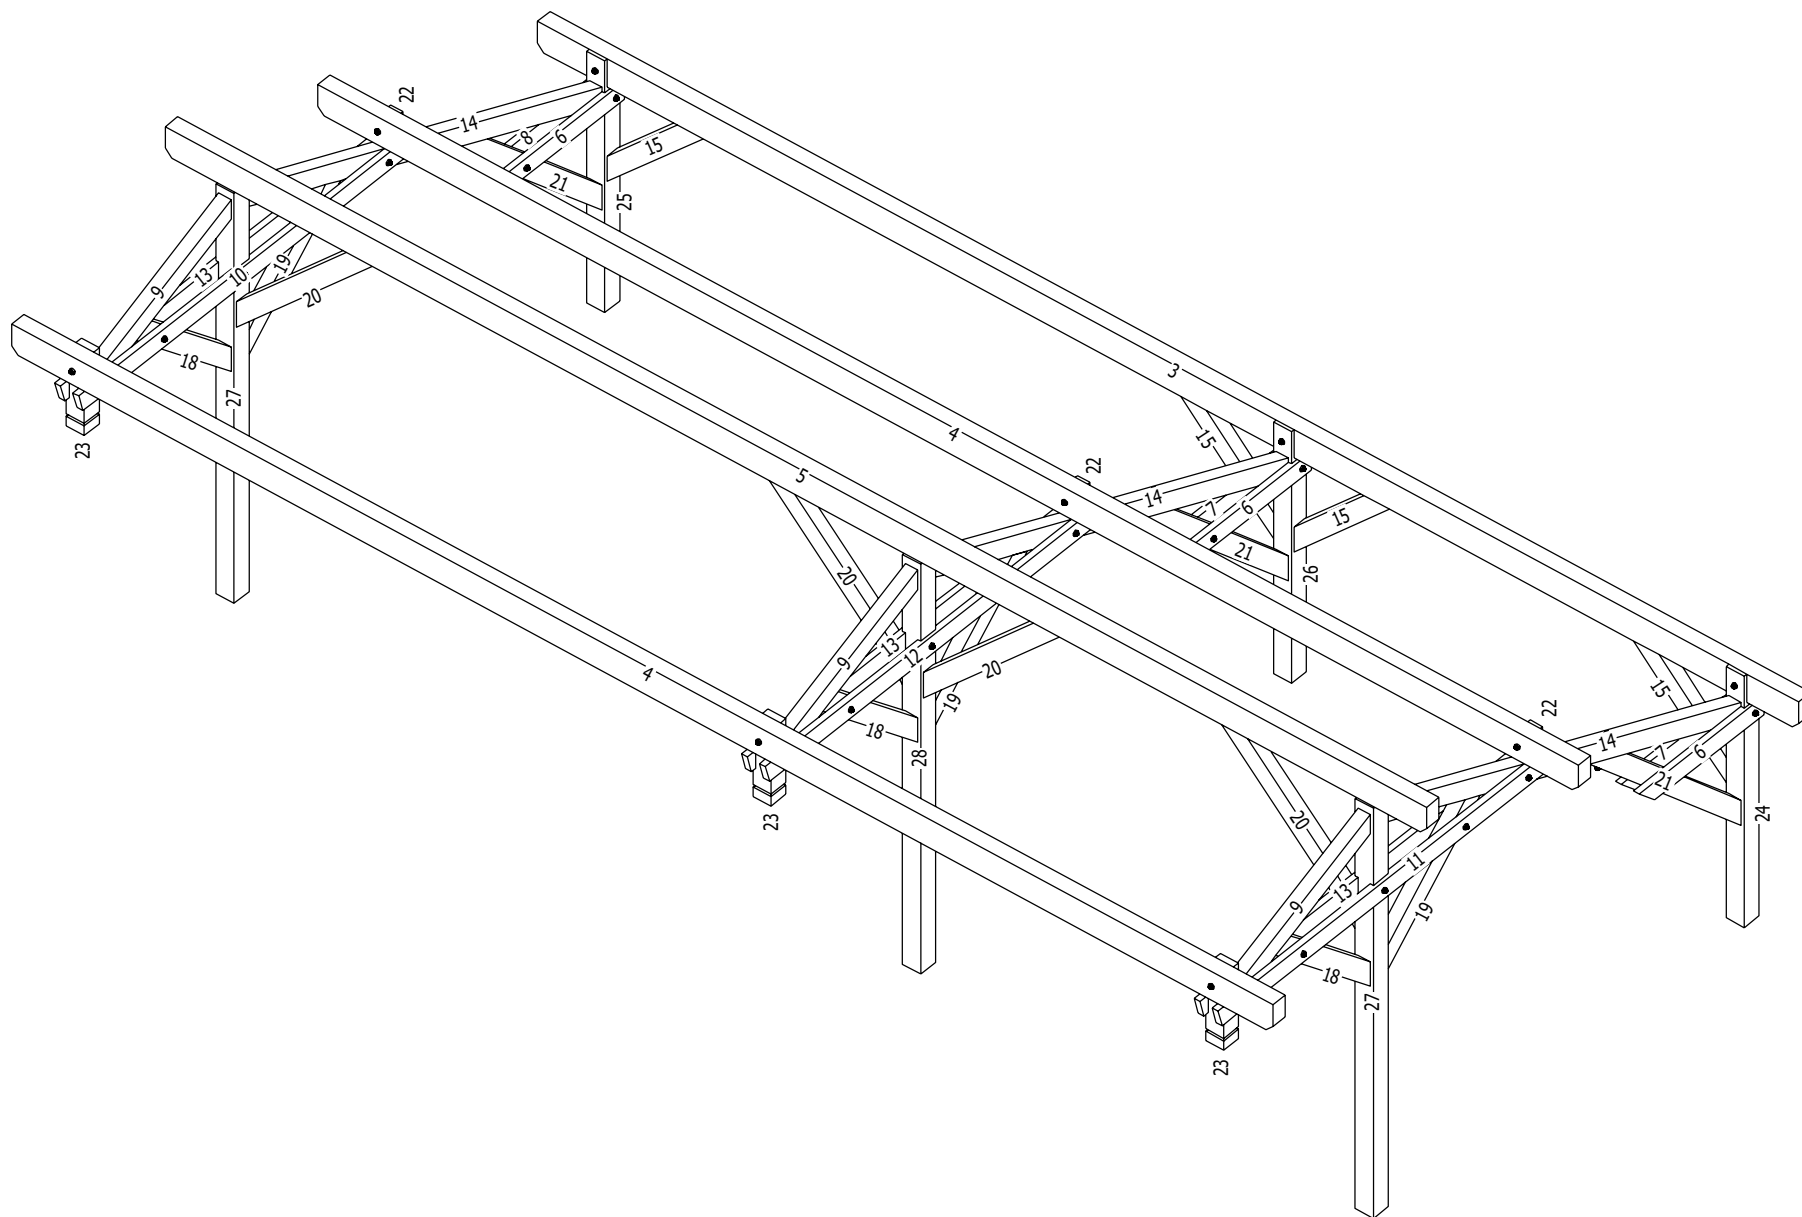


Grundriss

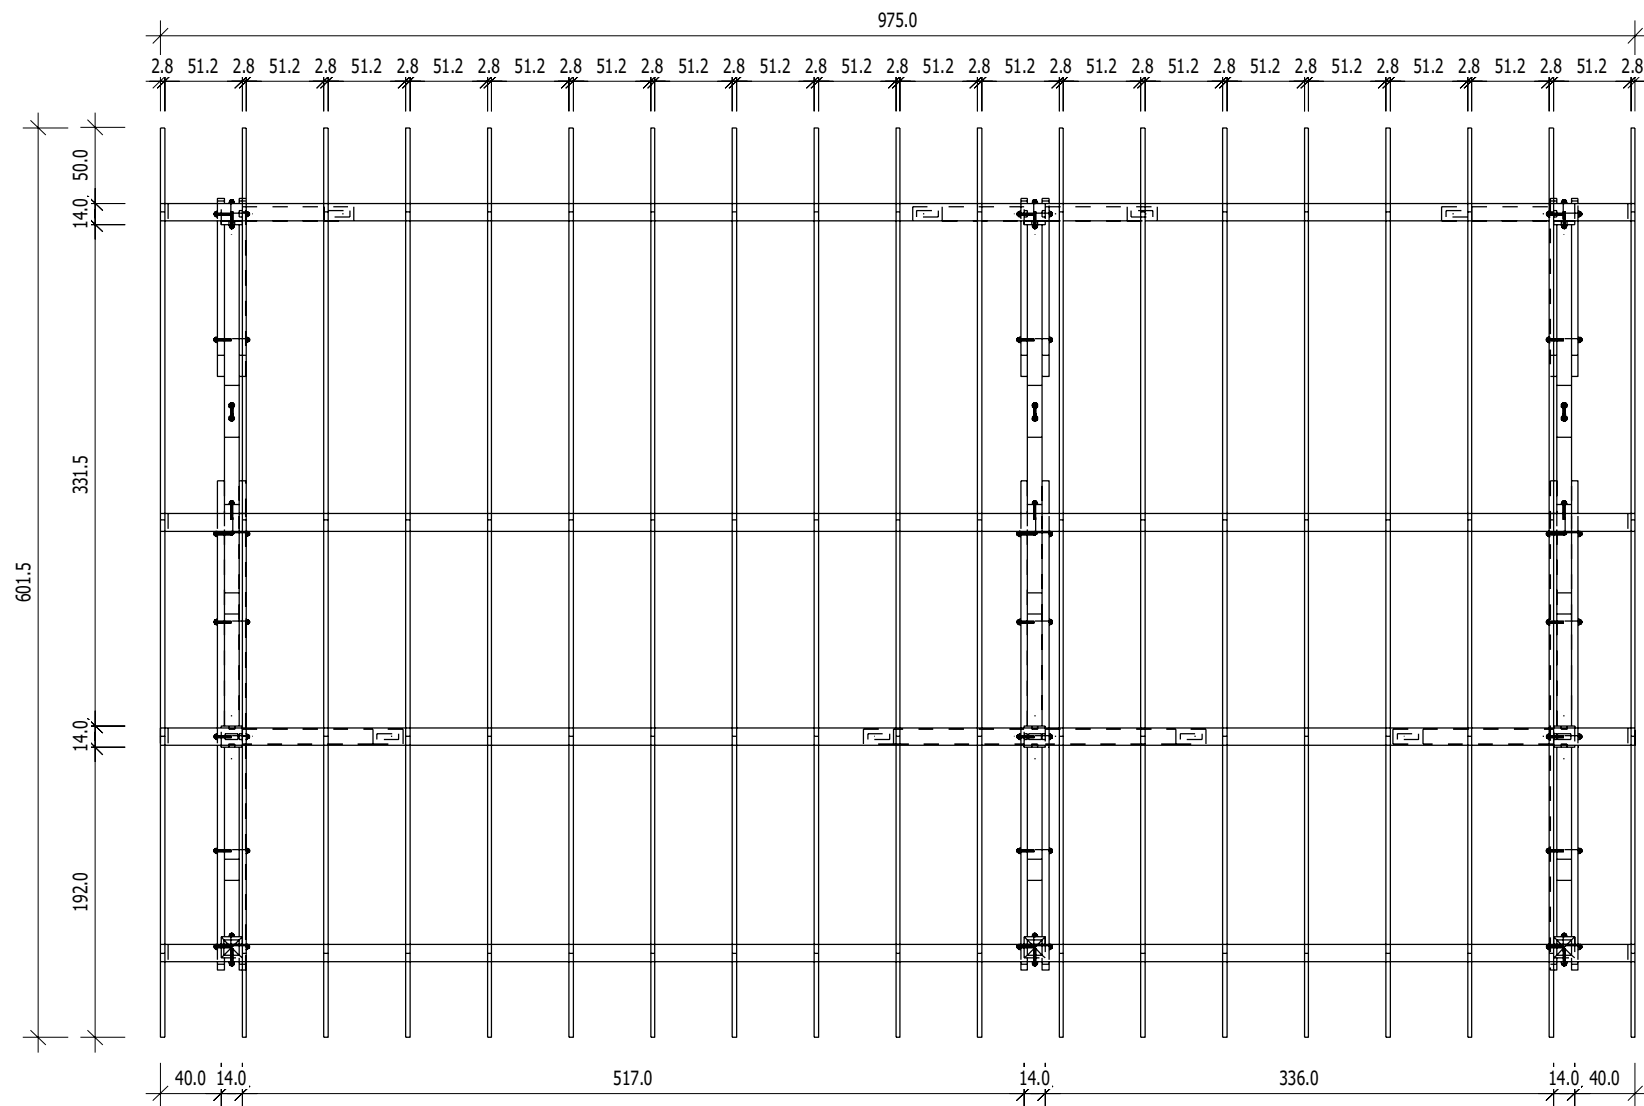


Projektas Uzasakymo Nr.	Brezinys Planas	Mastelis 1 : 50
NL-220169		Data 2022 03 14
		Projektavo S.Viedere

Schnitt

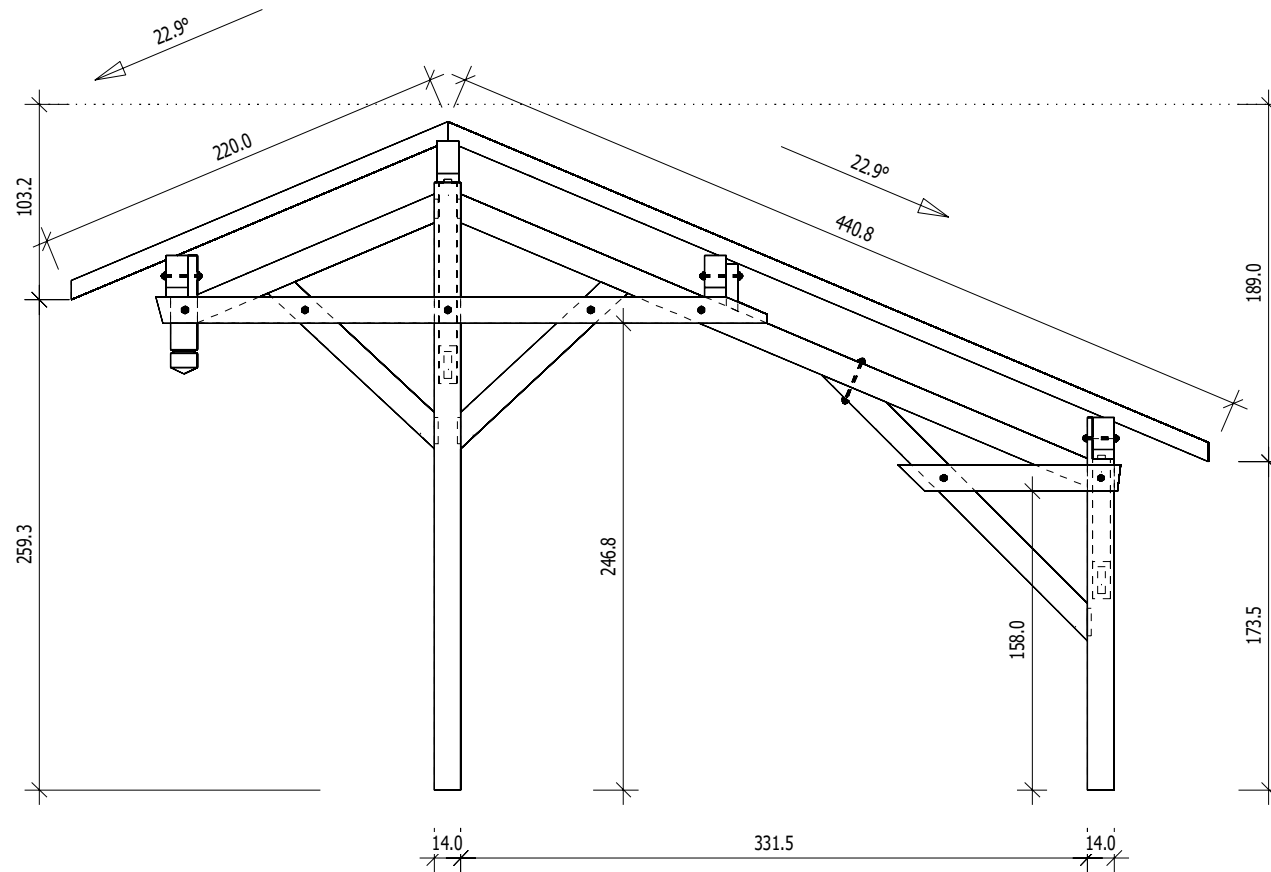

Projektas	Brezinys	Mastelis
Uzsakymo Nr.	Pjuvis	1 : 40
NL-220169		Data
		2022 03 14
		Projektavo
		S.Viedere


Schnitt

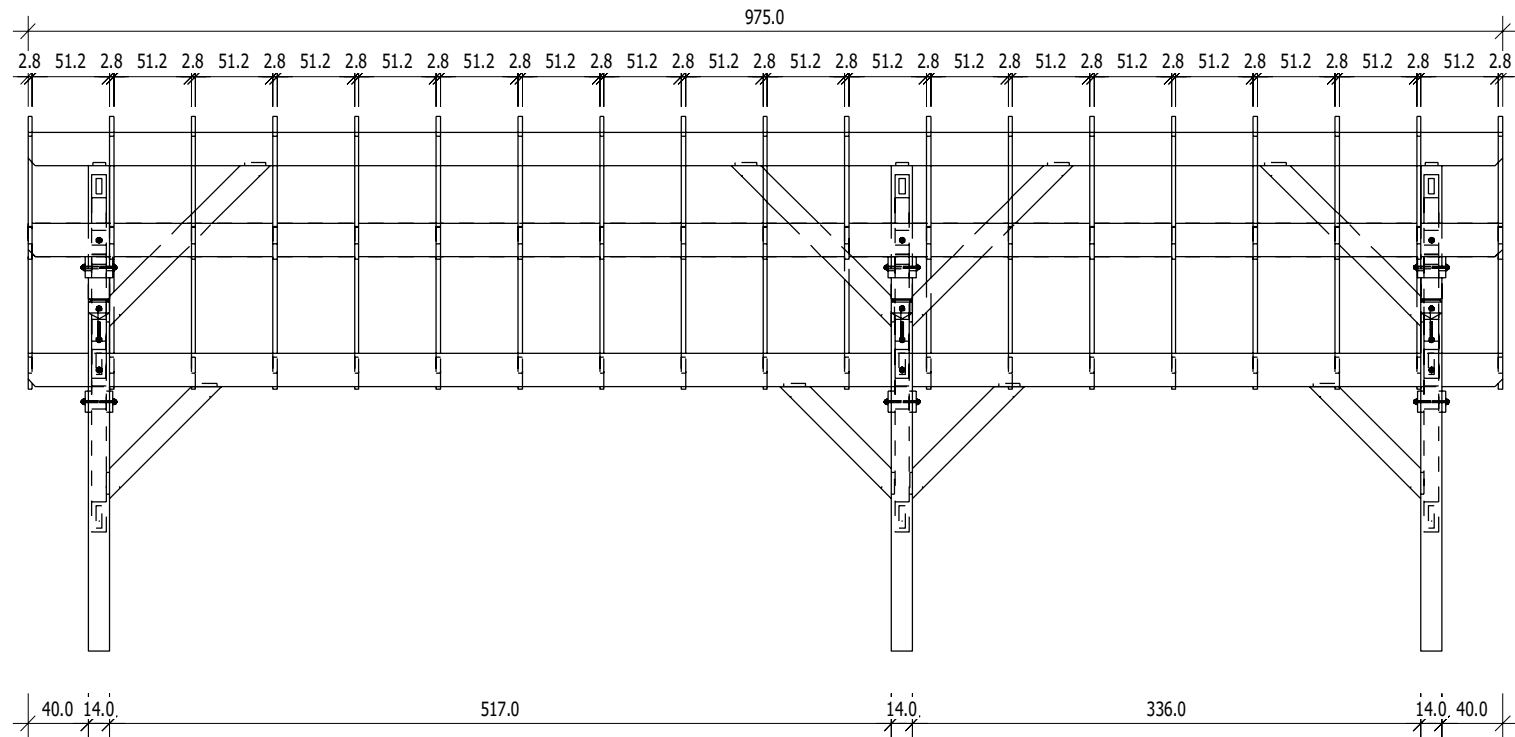


Projektas Uzasakymo Nr.	Brezinys Pjuvis	Mastelis 1 : 50
NL-220169		Data 2022 03 14
		Projektavo S.Viedere




1.

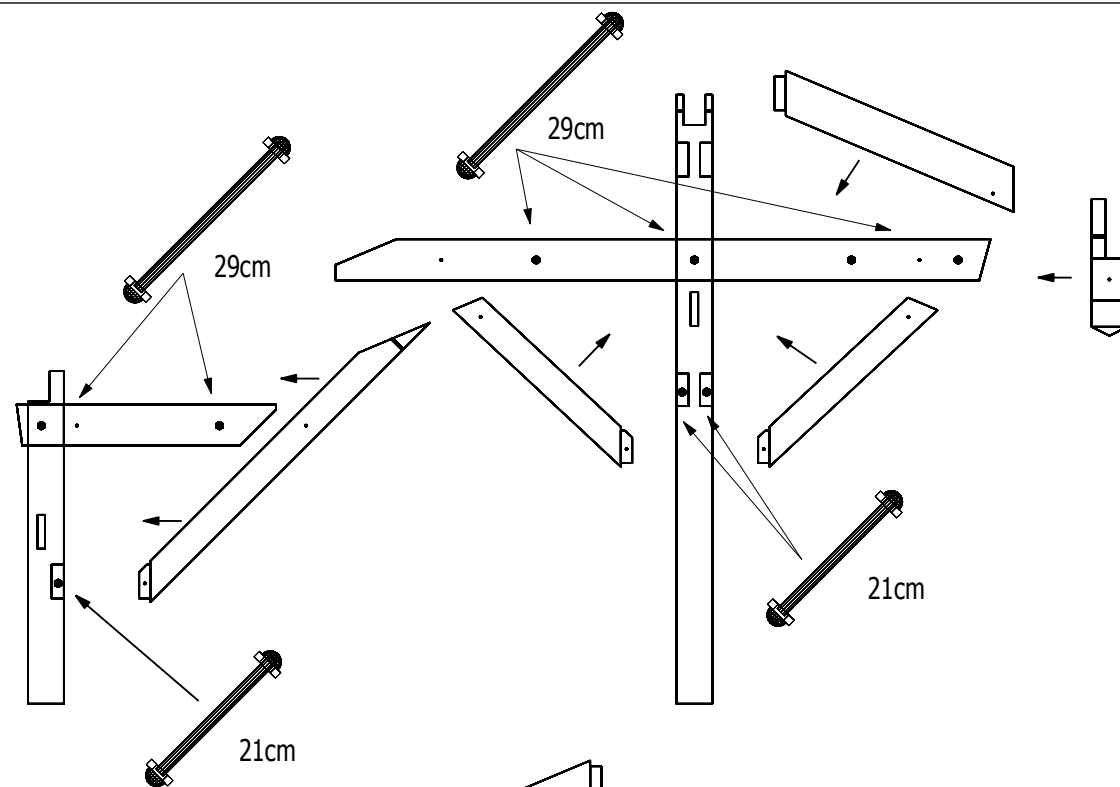

2.

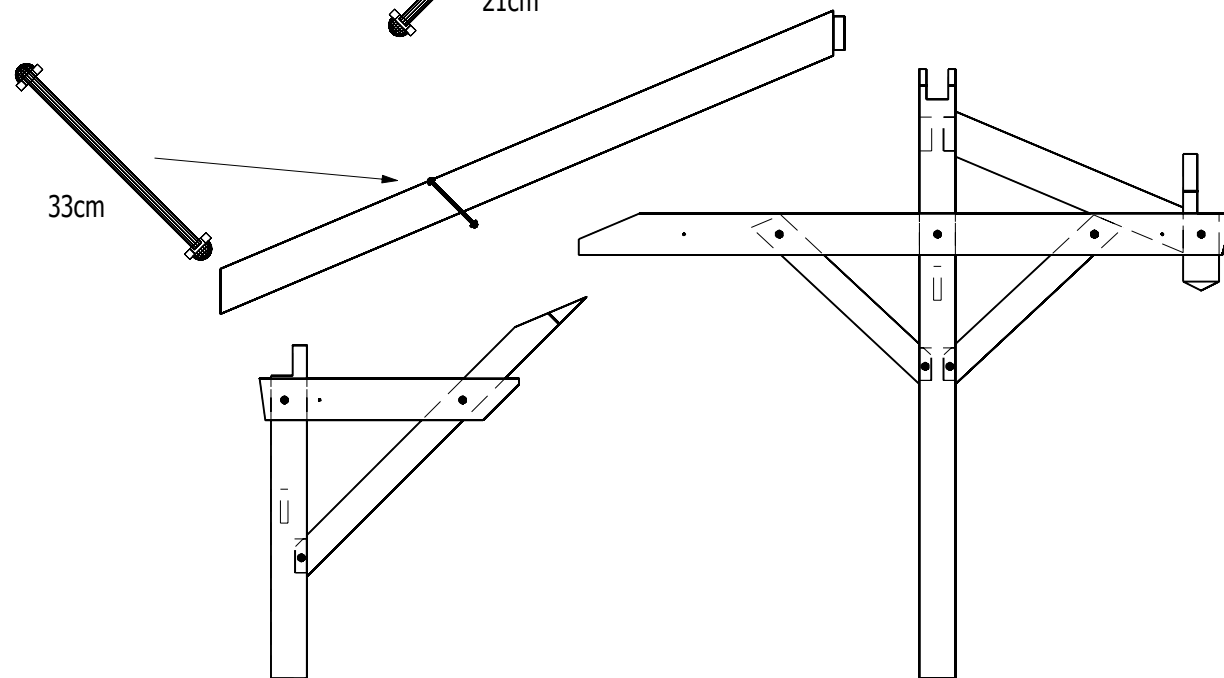

3.

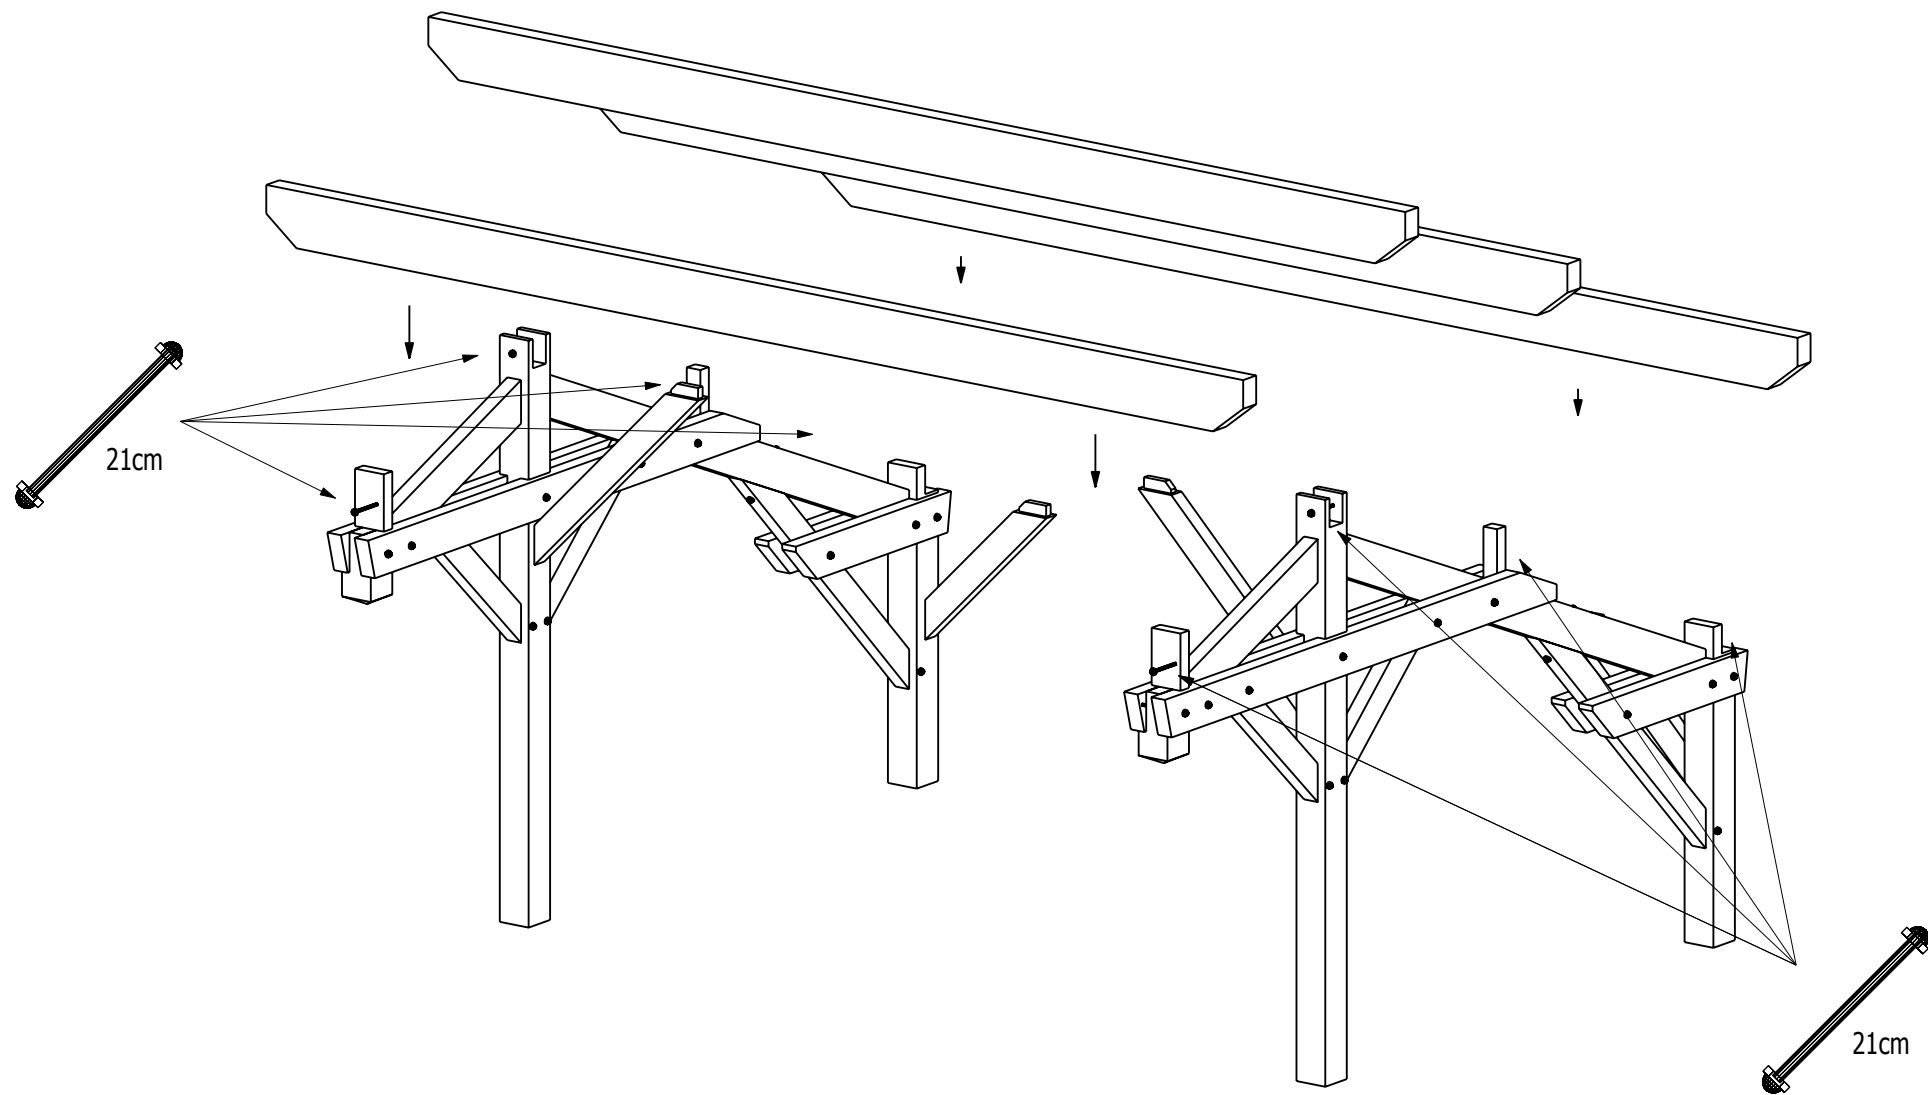

4.

5x100mm

