

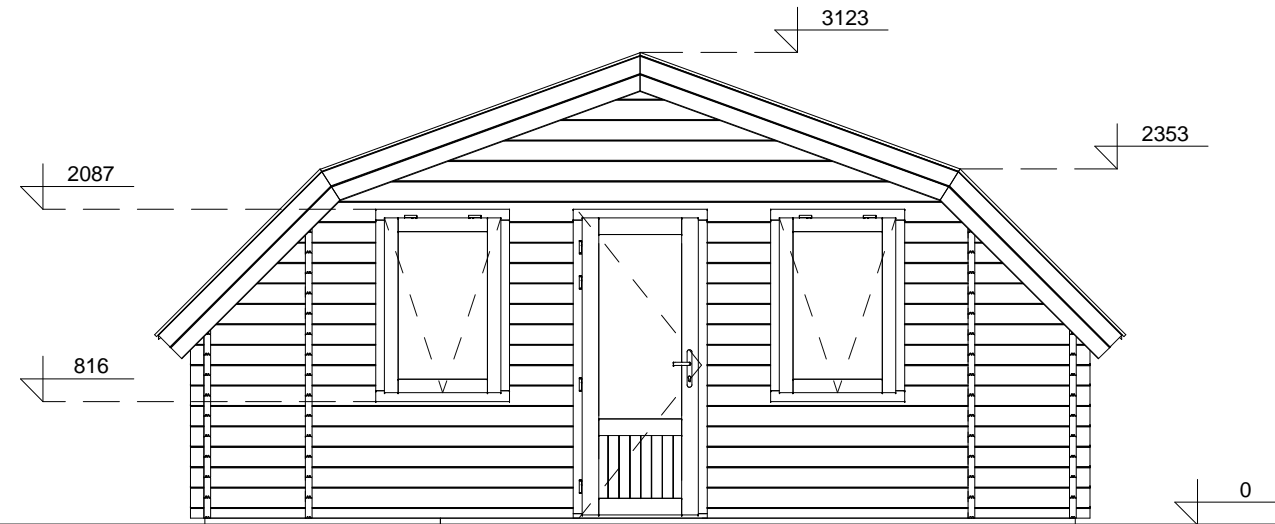


**FRONT VIEW**

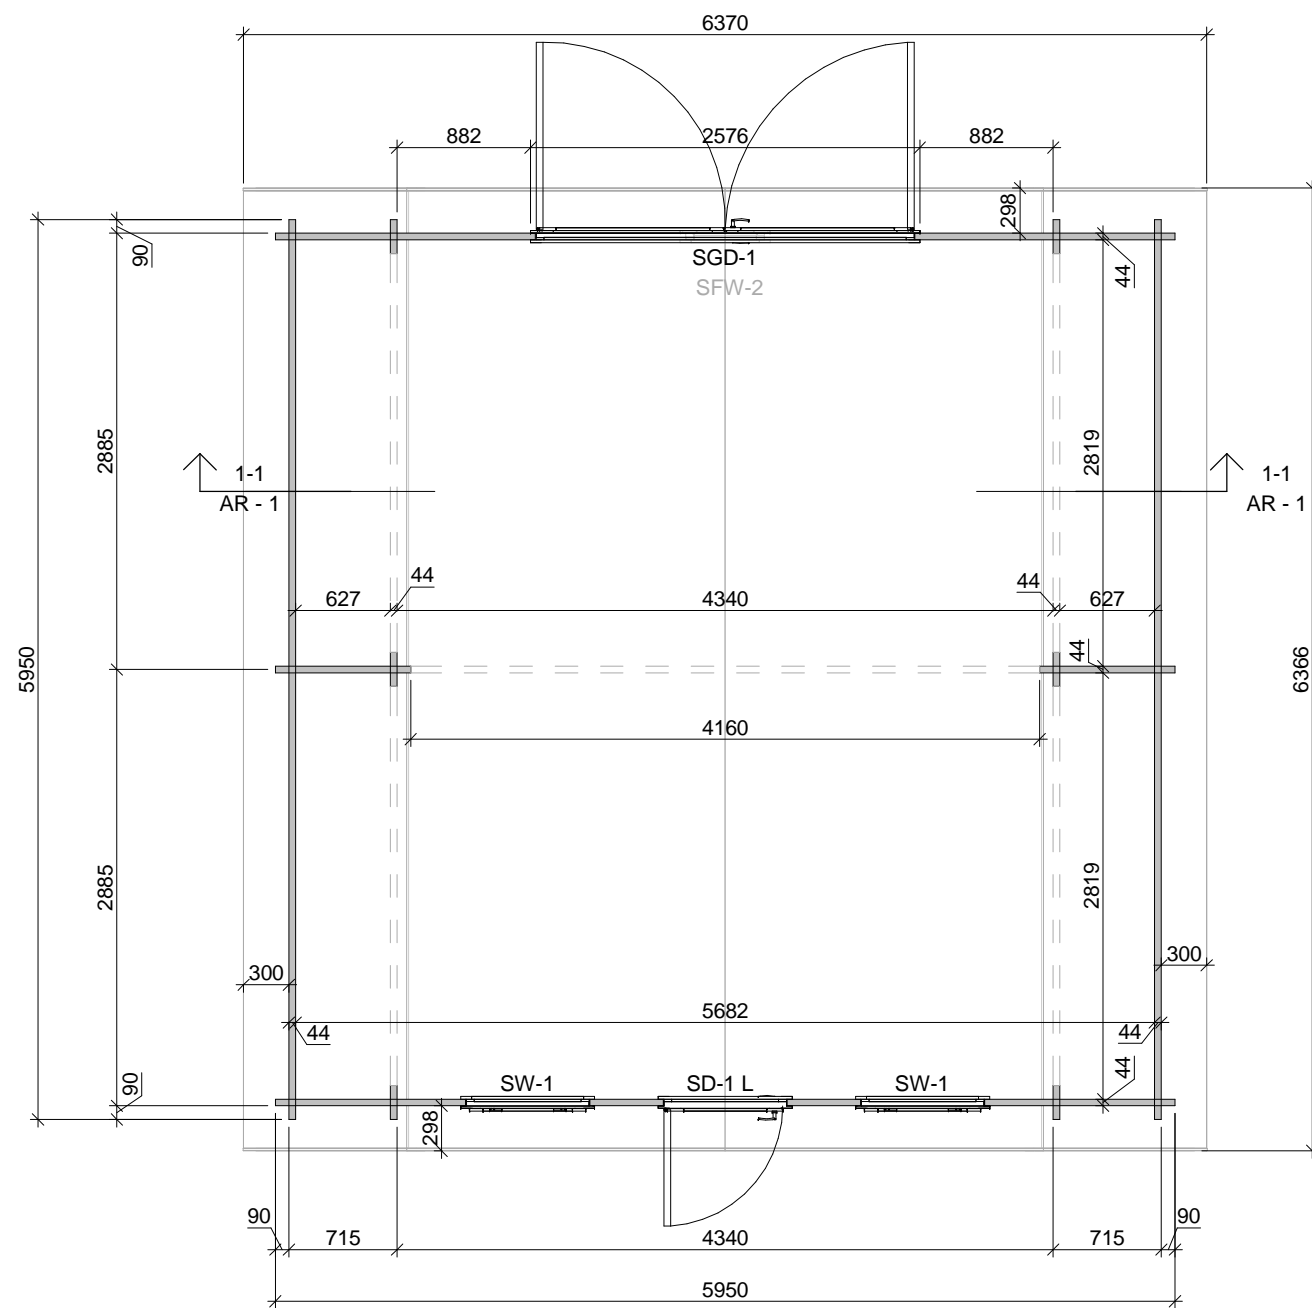


**LEFT SIDE VIEW**

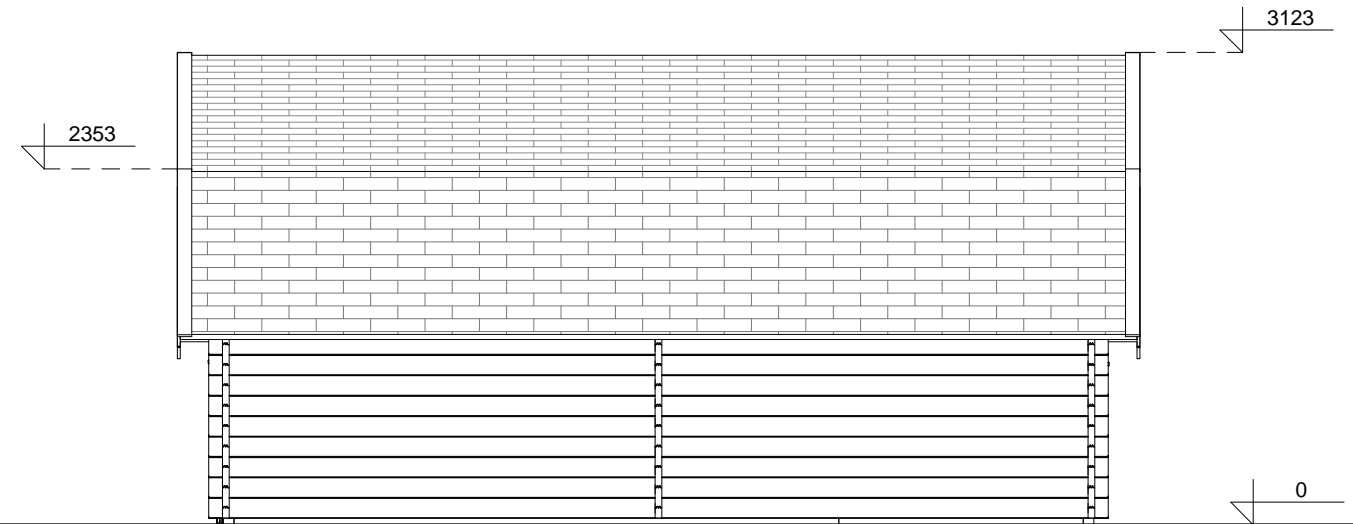


**FLOOR PLAN**

**SECTION 1-1**

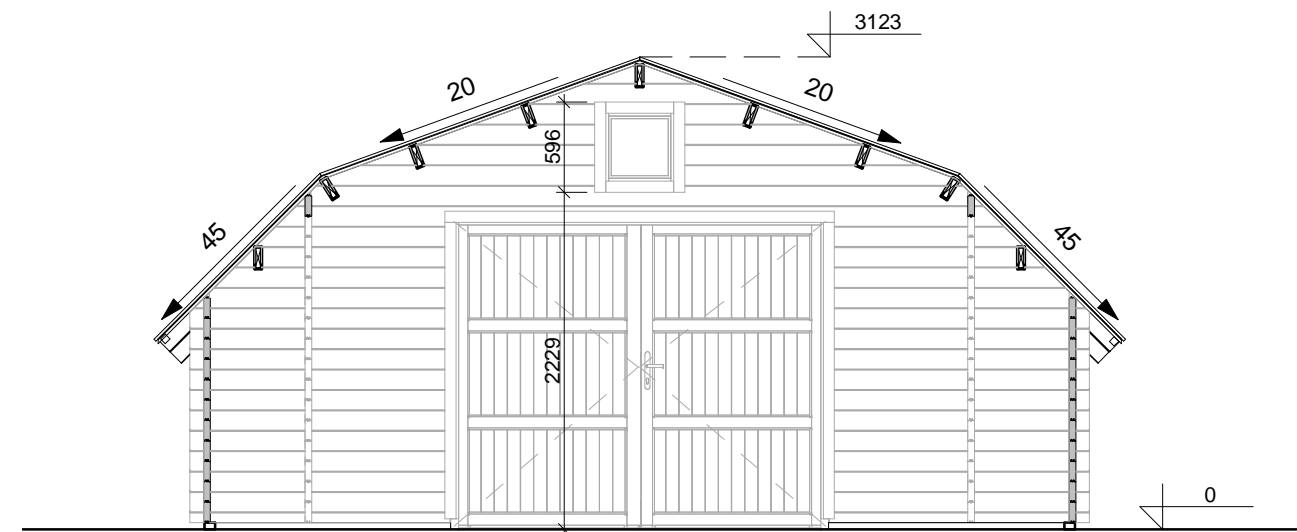


Project Nr. <b>HSG21 Log cabin Garage 595x595cm 44mm</b>				
ARCHITECTURE DRAWINGS	Scale	Drawer	Sheet Nr.	Date
	1 : 50	JZ	AR - 1	17.09.2021 13:47:30



**REAR VIEW**

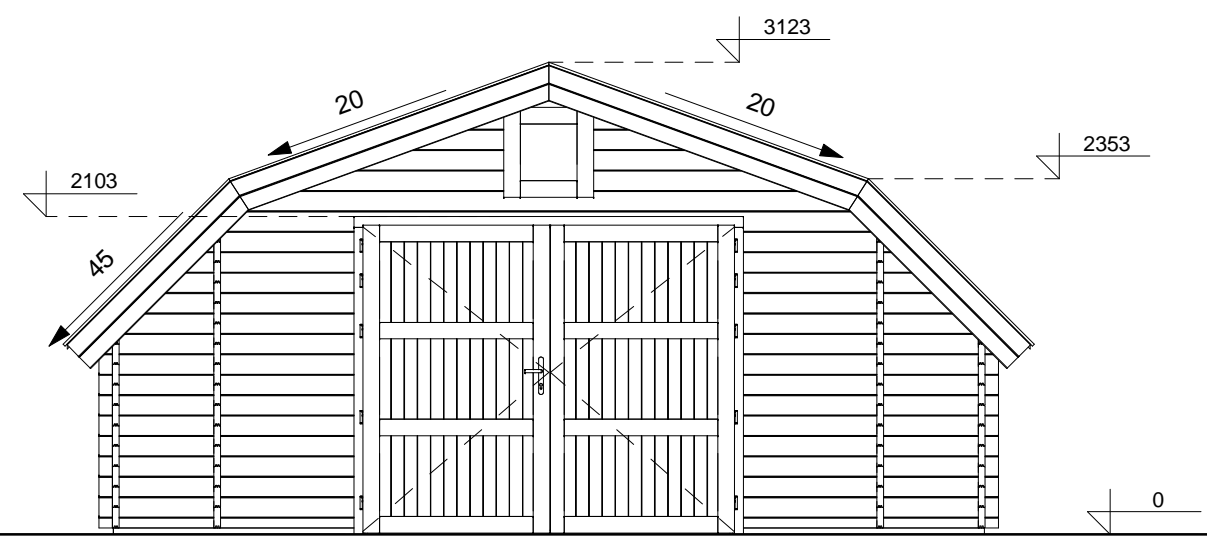

**RIGHT SIDE VIEW**




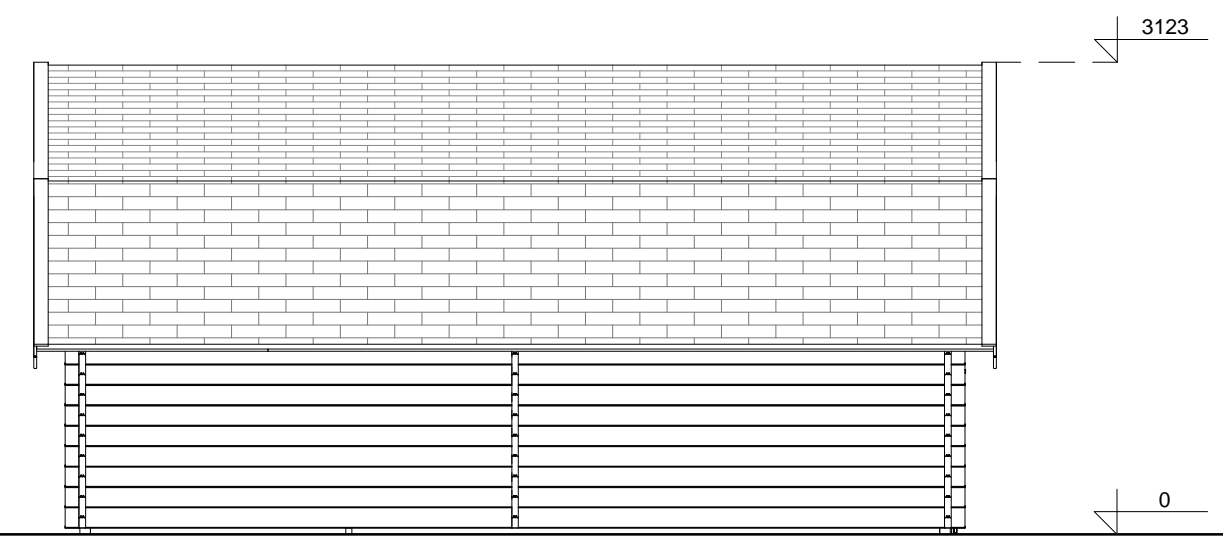


**3D VIEW**

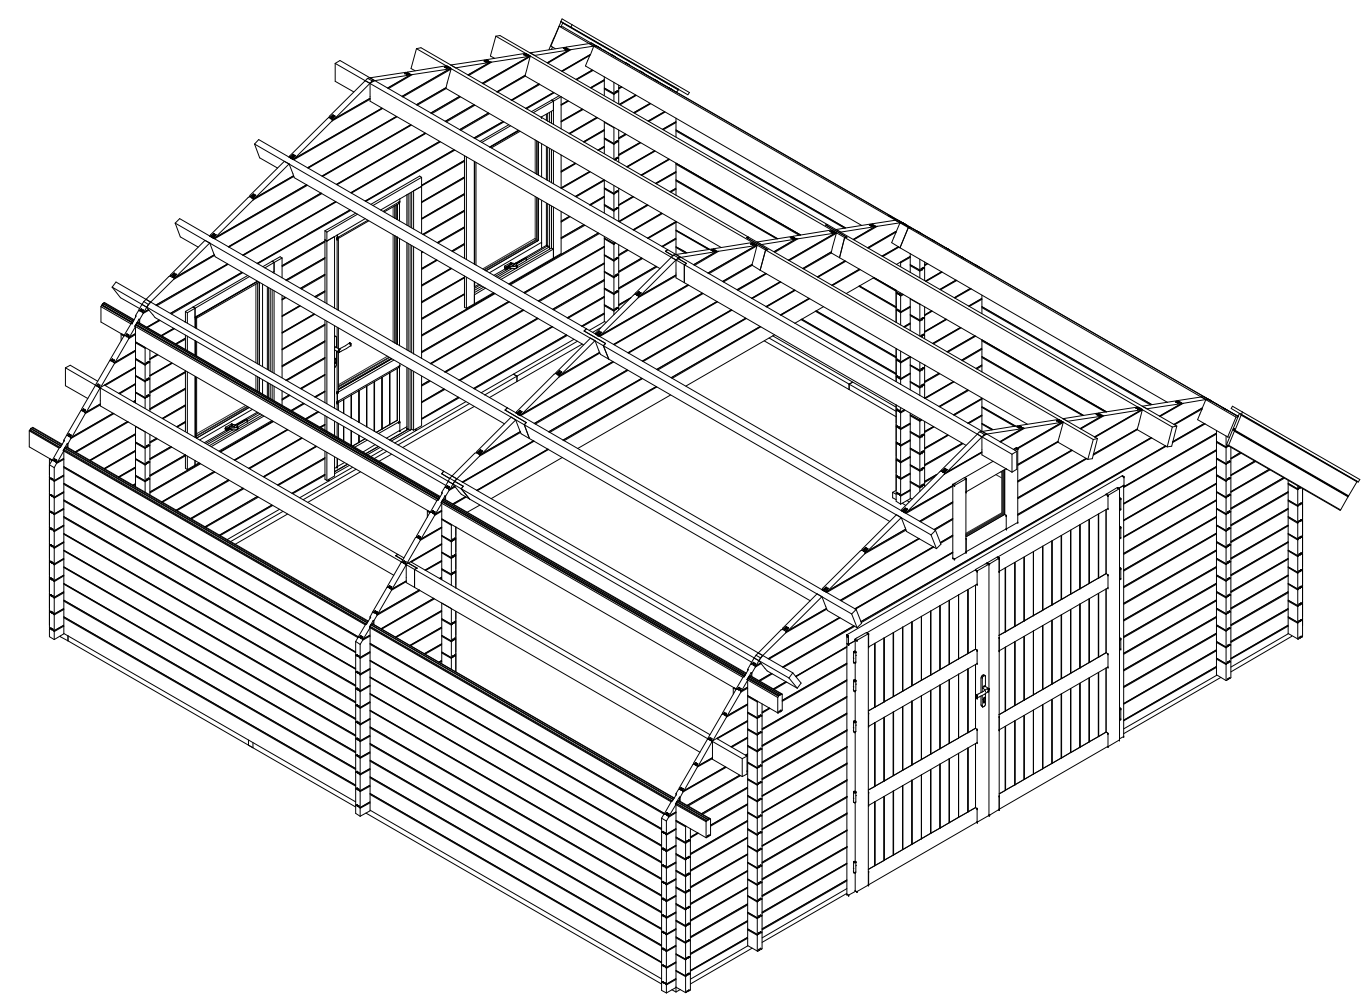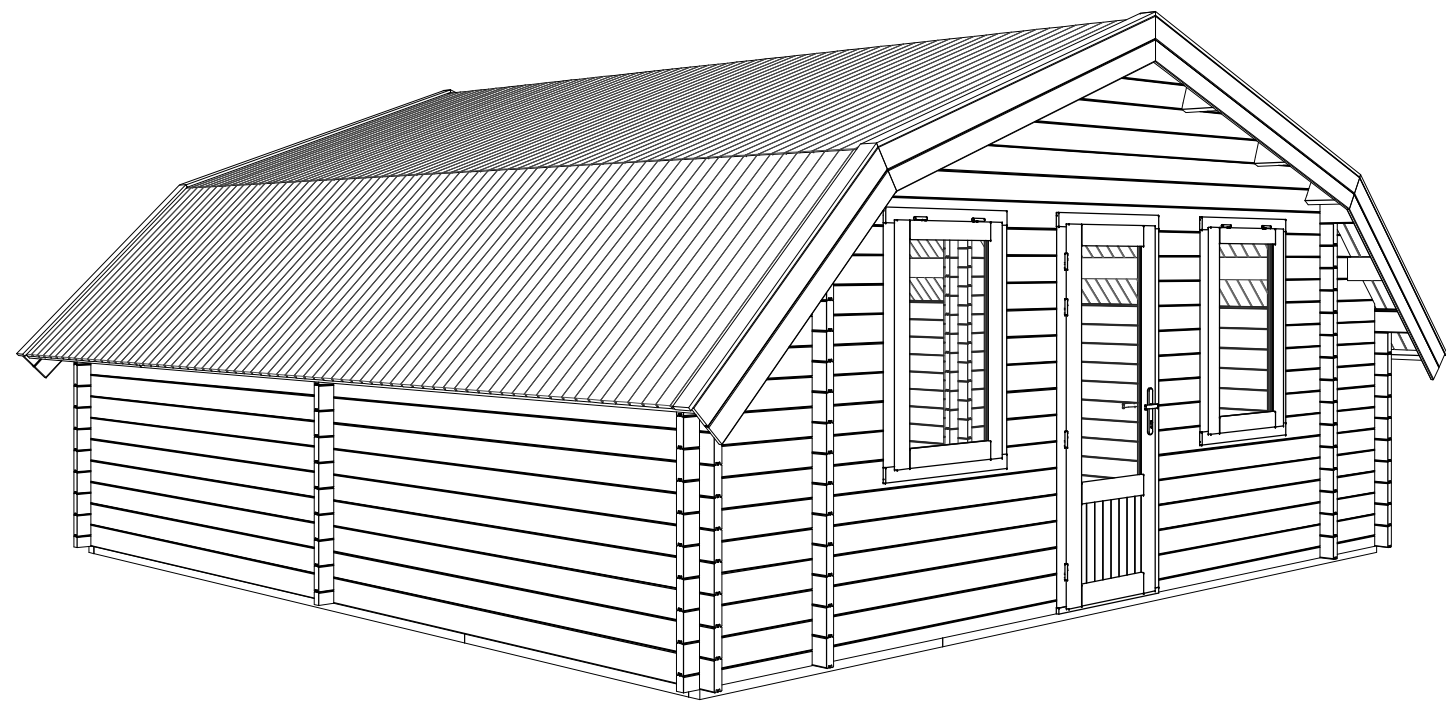


Project Nr. <b>HSG21 Log cabin Garage 595x595cm 44mm</b>				
ARCHITECTURE DRAWINGS	Scale	Drawer	Sheet Nr.	Date
	1 : 50	JZ	AR - 2	17.09.2021 13:47:32

### ROOF PART SPECIFICATION

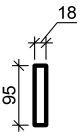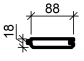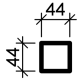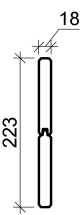Type Image	Keynote	Description
	CB 18x95	Cover board
	RB 18x88	Roof board 18mm
	RS 44x44	Roof side board 44x44
	WB 18mm	Wind board 18mm

### FLOOR PART SPECIFICATION

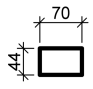Type Image	Keynote	Description
	BB 44x70	Base beam 44x70

### DOOR SCHEDULE

Keynote	Count
SD-1 L	1
SGD-1	1
	2

### WINDOW SCHEDULE

Keynote	Count
SFW-2	1
SW-1	2
	3

### FLOOR SCHEDULE

Description	Area
-------------	------

### ROOF SCHEDULE

Roof cover	Area
Shingles	48 m <sup>2</sup>

Project Nr.

**HSG21 Log cabin Garage 595x595cm 44mm**

ARCHITECTURE  
DRAWINGS

Scale

Drawer

Sheet Nr.

Date

JZ

AR - 3

17.09.2021  
13:47:55