





Bemerkung: die ansicht von turen, fenster und andere teile kann abweichen von diesem bild

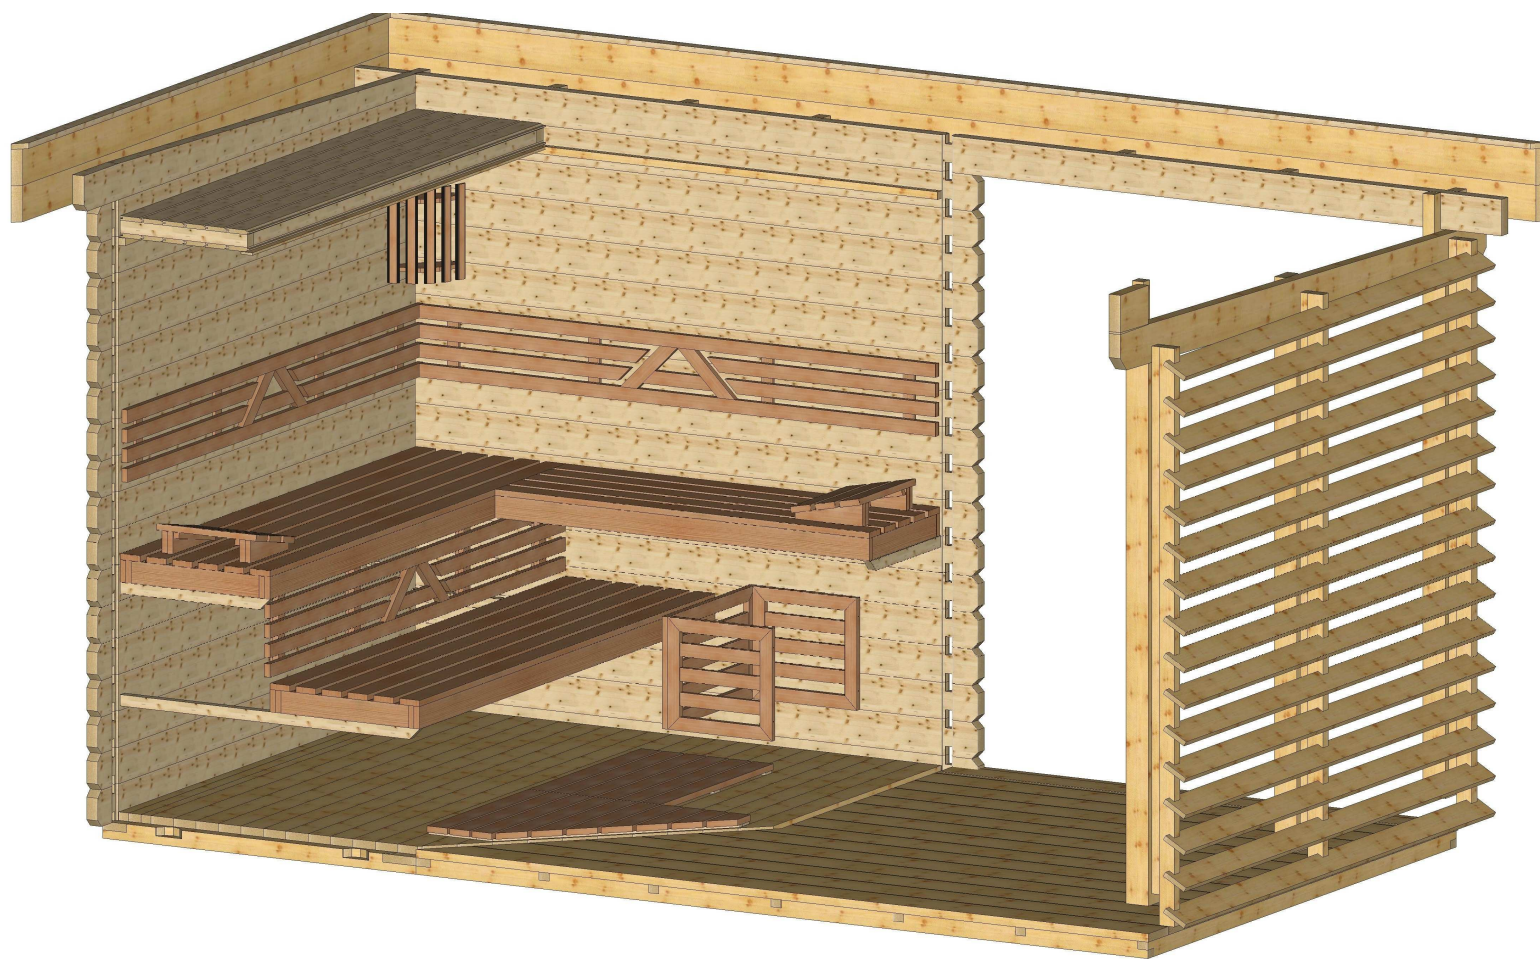

Grundriss


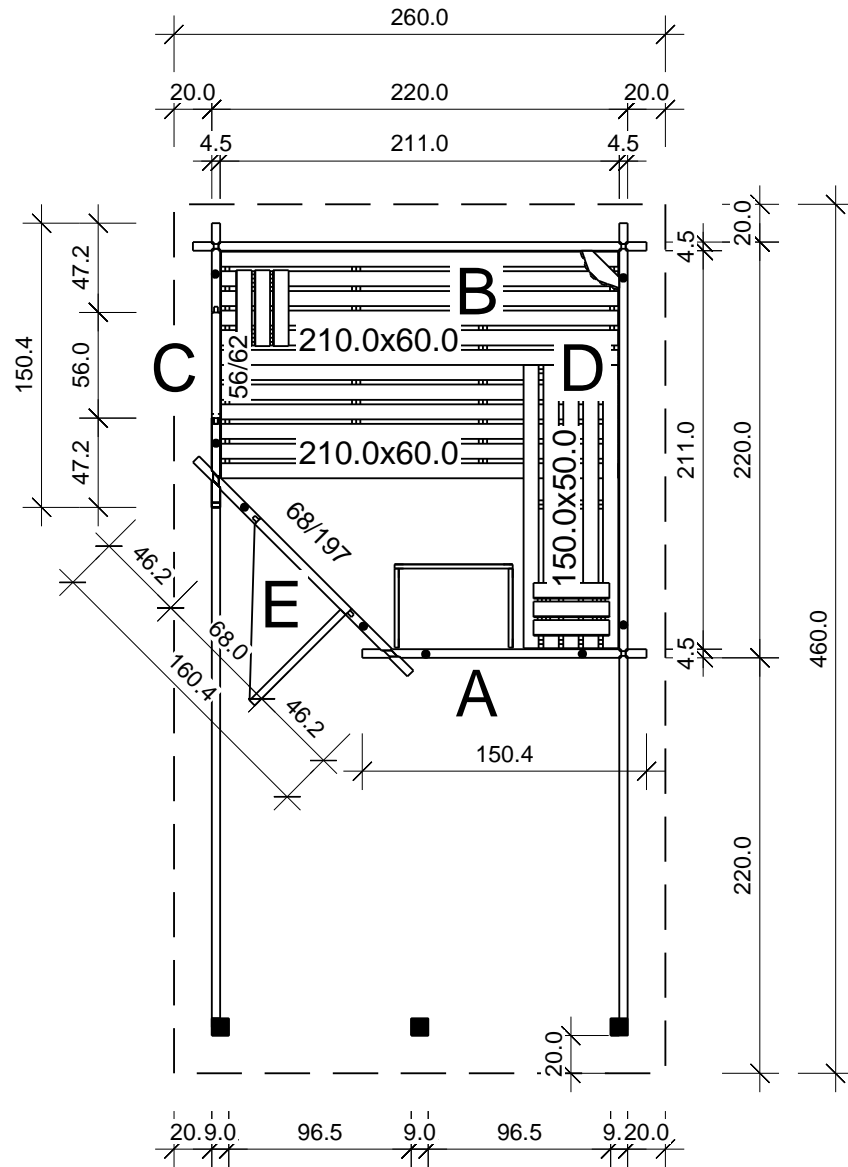


Schnitt

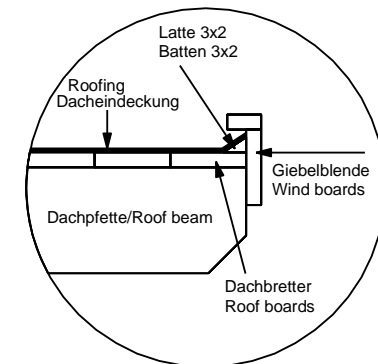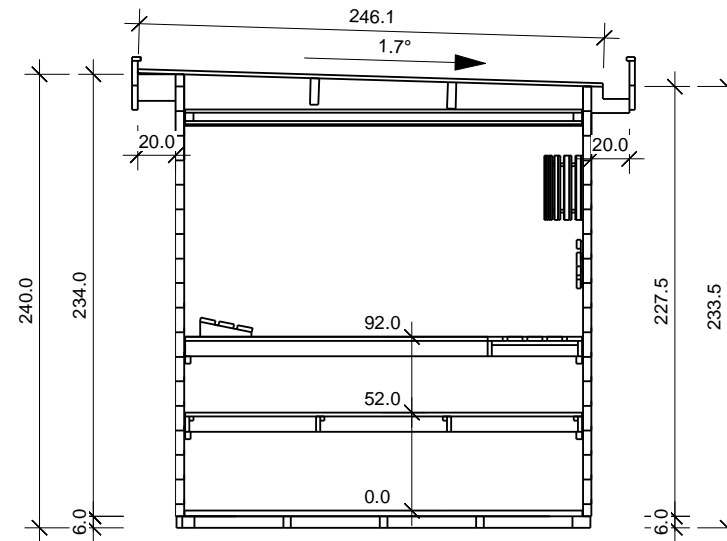


4,5


4,5)

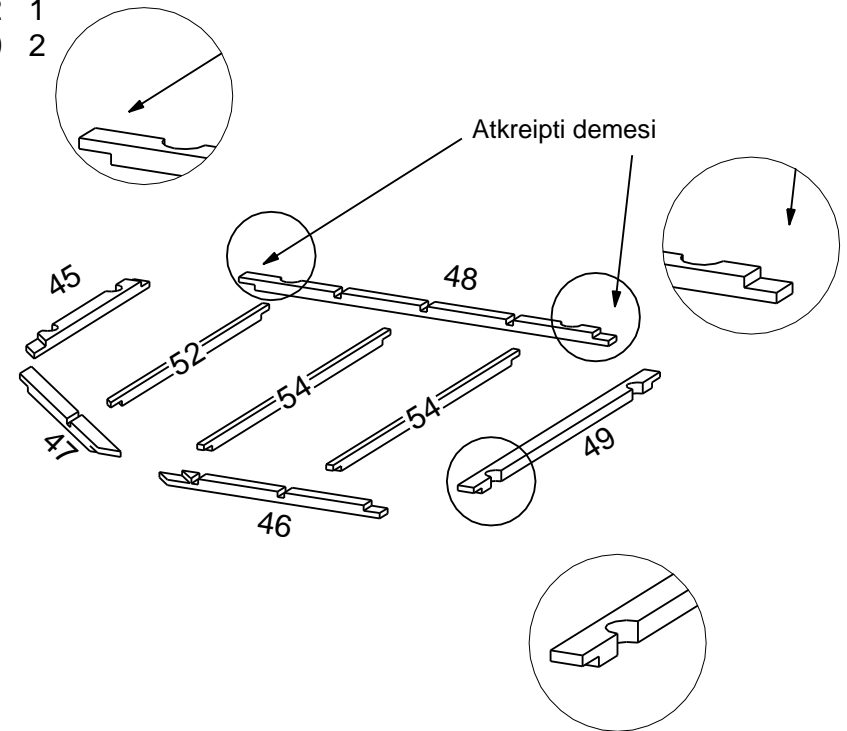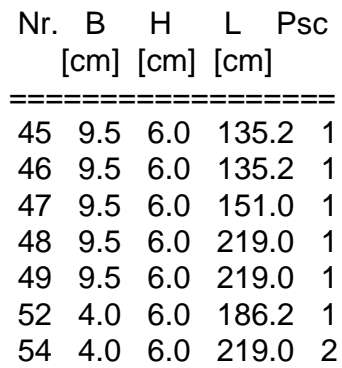

Terrassenplan

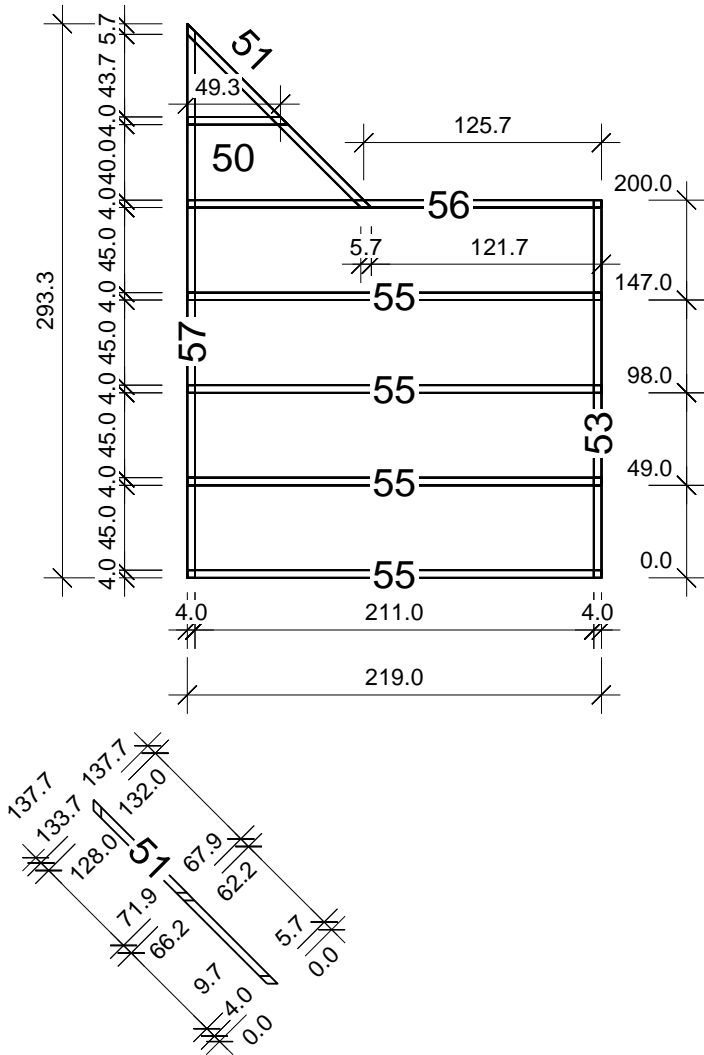


Nr.	B	H	L	Psc
	[cm]	[cm]	[cm]	
50	4.0	6.0	53.3	1
51	4.0	6.0	137.7	1
53	4.0	6.0	200.0	1
55	4.0	6.0	219.0	4
56	4.0	6.0	219.0	1
57	4.0	6.0	293.3	1

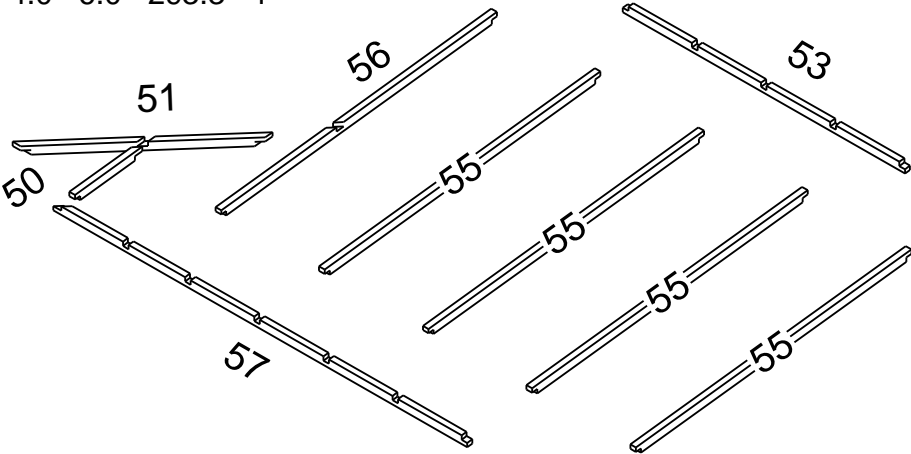

A

Gegnes 4,5x14,0

M 1:40

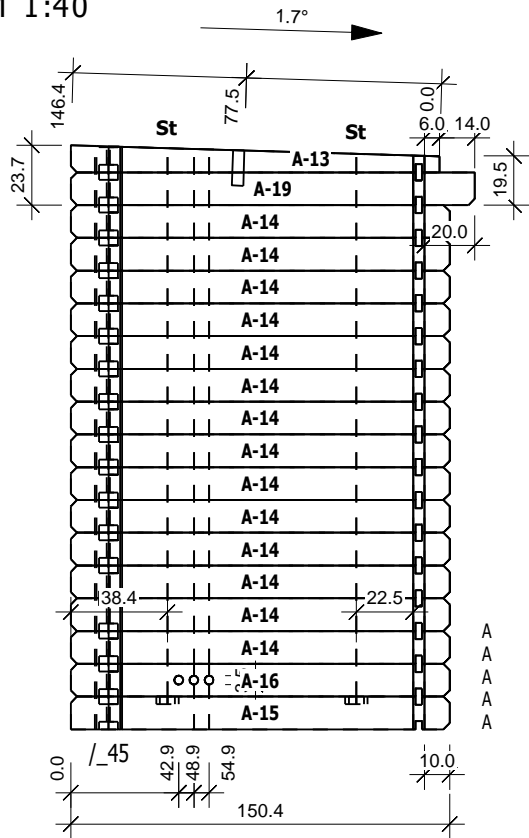


	Nr	H	L	Psc
A	13	10.7	146.4	1
A	14	13.0	150.4	14
A	15	13.0	150.4	1
A	16	13.0	150.4	1
A	19	13.0	160.4	1

B

Gegnes 4,5x14,0

M 1:40

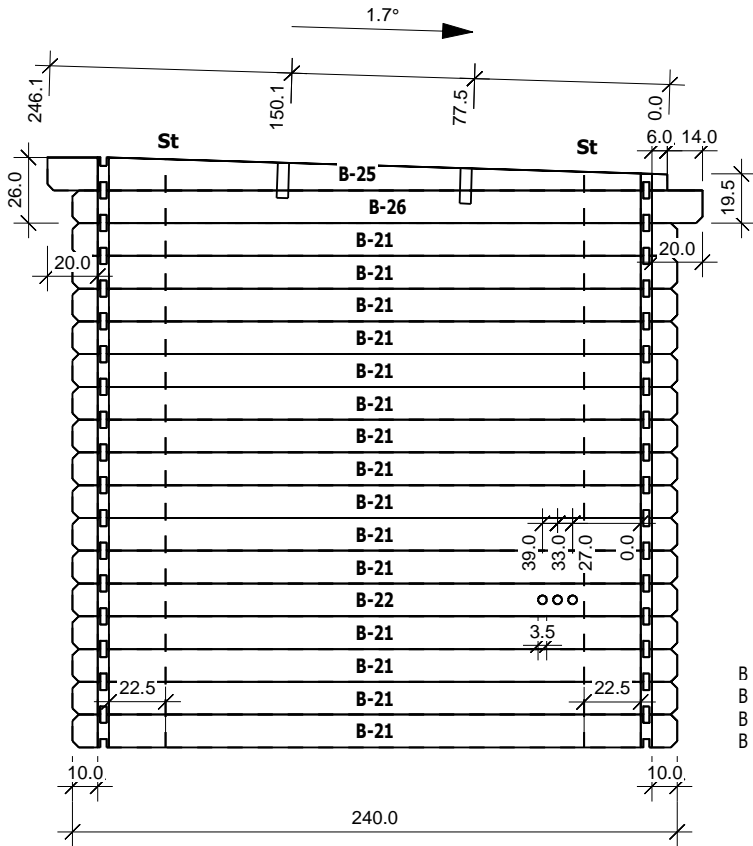


	Nr	H	L	Psc
B	21	13.0	240.0	15
B	22	13.0	240.0	1
B	25	13.0	246.0	1
B	26	13.0	250.0	1

E

Gegnes 4,5x14,0

M 1:40

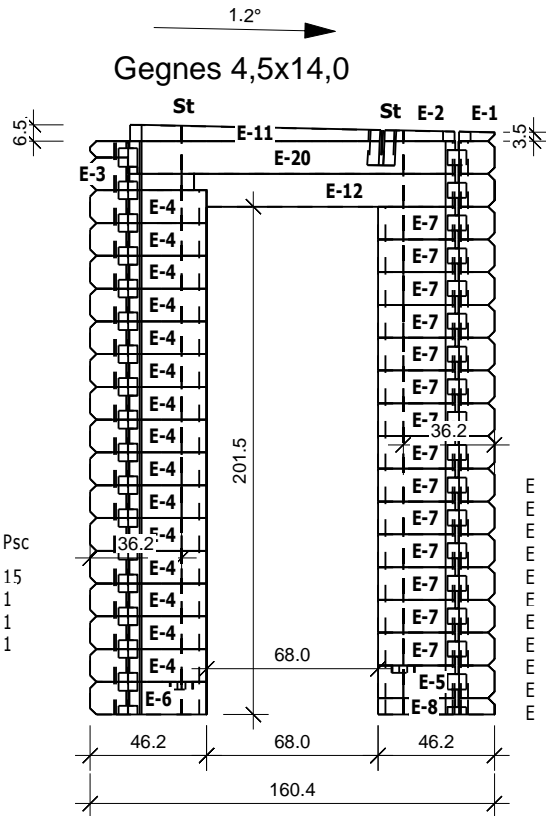


	Nr	H	L	Psc
E	1	3.8	14.0	1
E	2	4.3	27.8	1
E	3	13.0	41.2	1
E	4	13.0	46.2	15
E	5	13.0	46.2	1
E	6	13.0	46.2	1
E	7	13.0	46.2	14
E	8	6.5	46.2	1
E	11	6.5	99.2	1
E	12	13.0	119.2	1
E	20	13.0	160.4	1

C

Zr. Brez. A-13


M 1:40

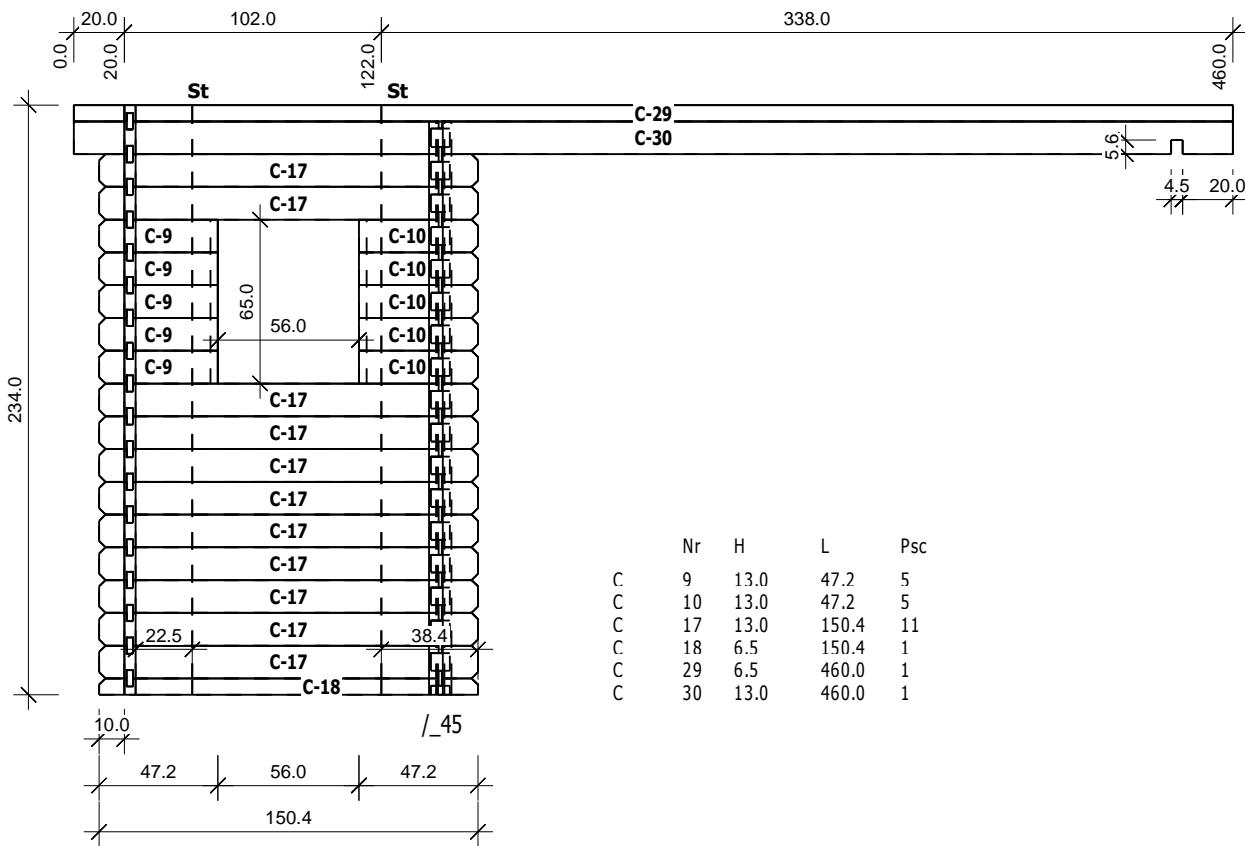

	Nr	H	L	Psc
C	9	13.0	47.2	5
C	10	13.0	47.2	5
C	17	13.0	150.4	11
C	18	6.5	150.4	1
C	29	6.5	460.0	1
C	30	13.0	460.0	1

D

M 1:40

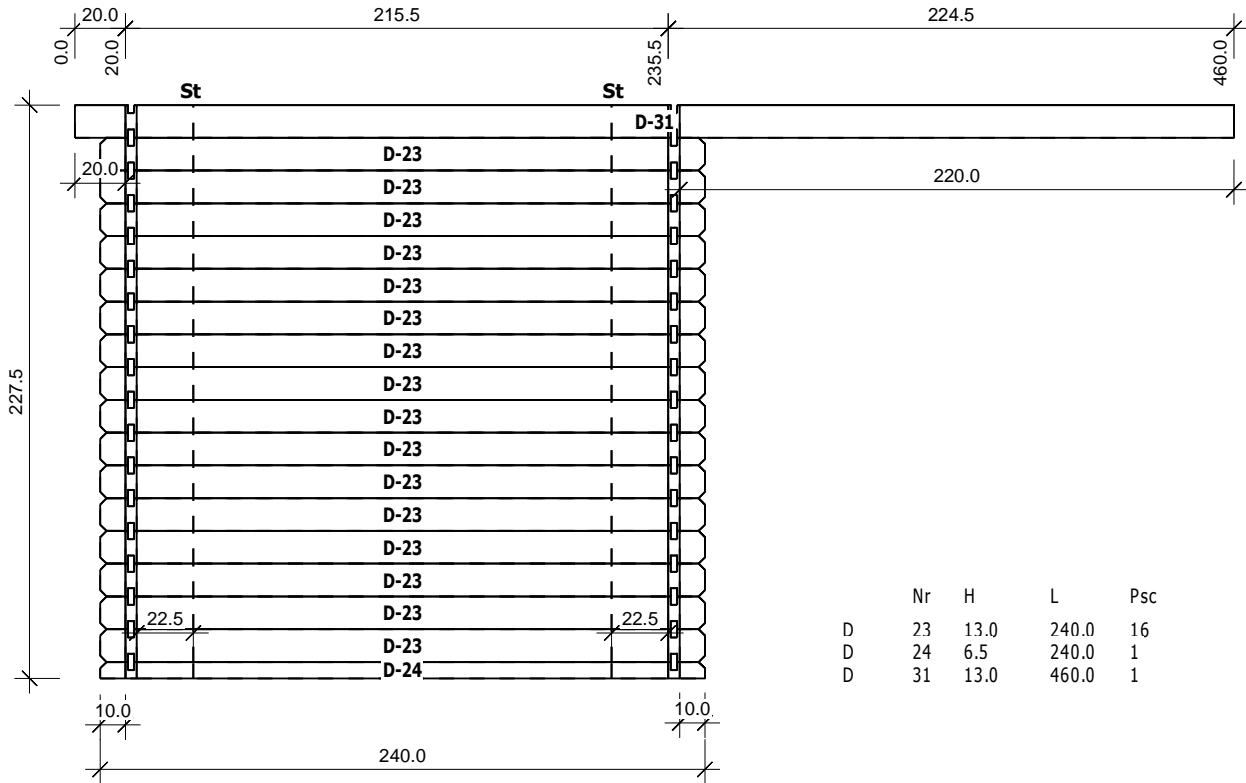

	Nr	H	L	Psc
D	23	13.0	240.0	16
D	24	6.5	240.0	1
D	31	13.0	460.0	1

Zr. Brez. C-17,C-30

4,5