



Bemerkung: die Ansicht von Turen, Fenster und anderen Teilen kann abweichen von diesem Bild

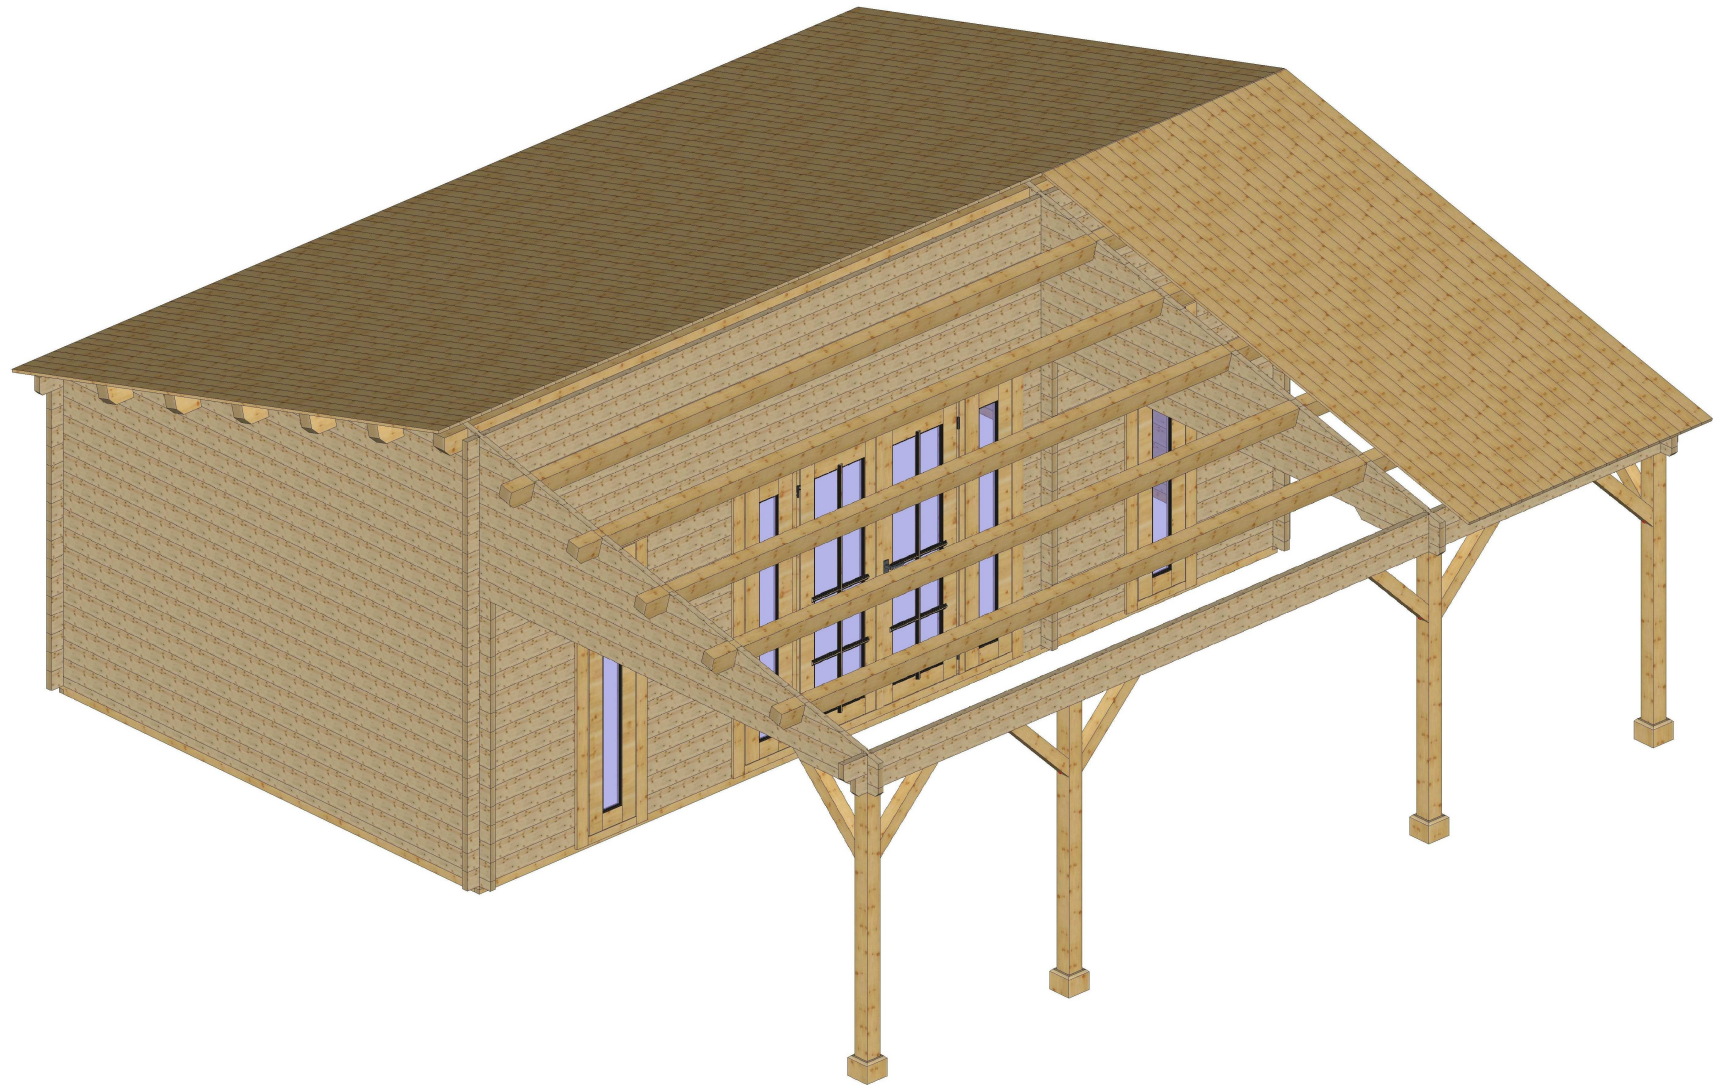




Bemerkung: die Ansicht von Türen, Fenster und anderen Teilen kann abweichen von diesem Bild


4,5

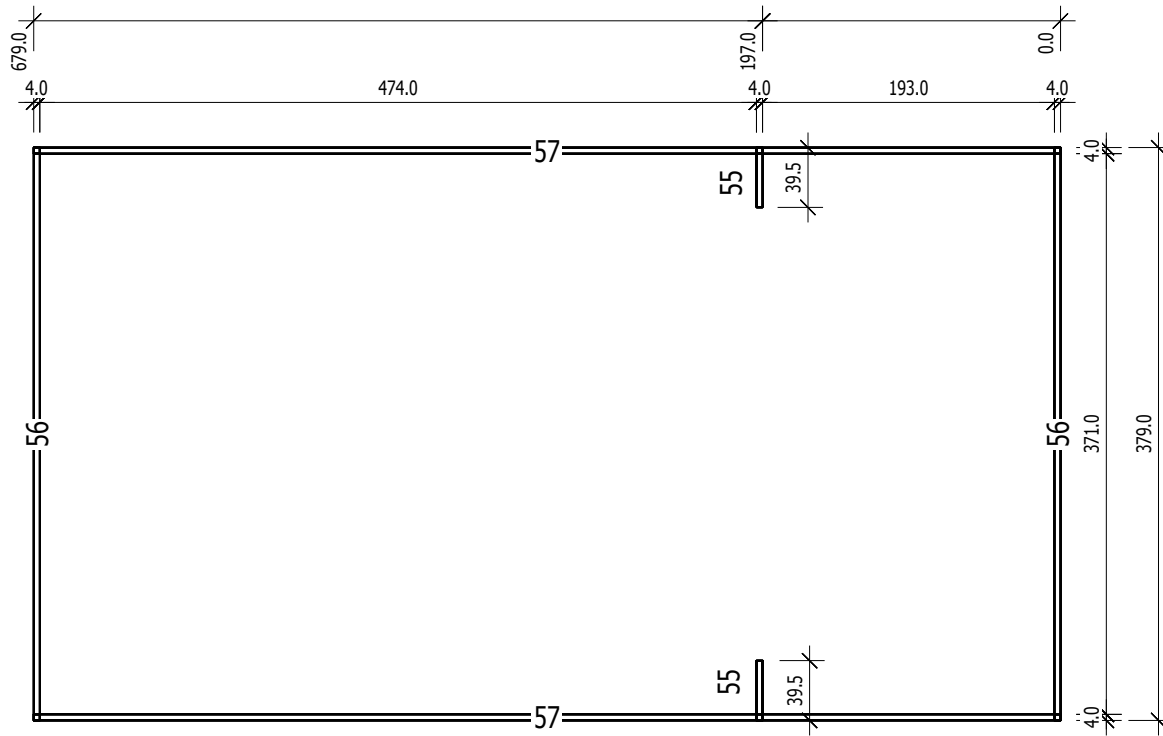


Grundrahmenplan

| Nr. | B [cm] | H [cm] | L [cm] | Psc |
|-----|--------|--------|--------|-----|
| 55 | 4.0 | 6.0 | 39.5 | 2 |
| 56 | 4.0 | 6.0 | 379.0 | 2 |
| 57 | 4.0 | 6.0 | 679.0 | 2 |

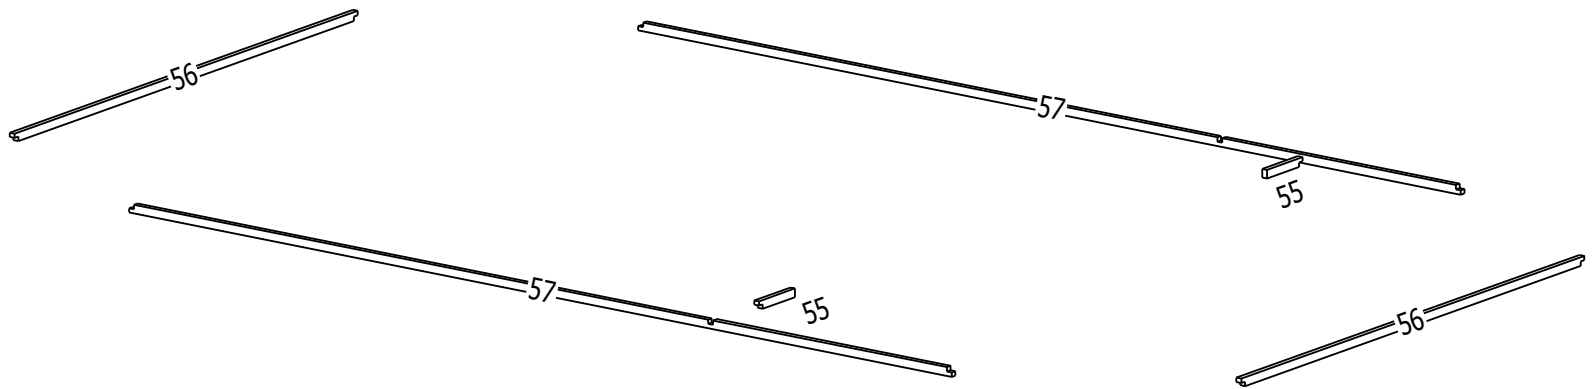


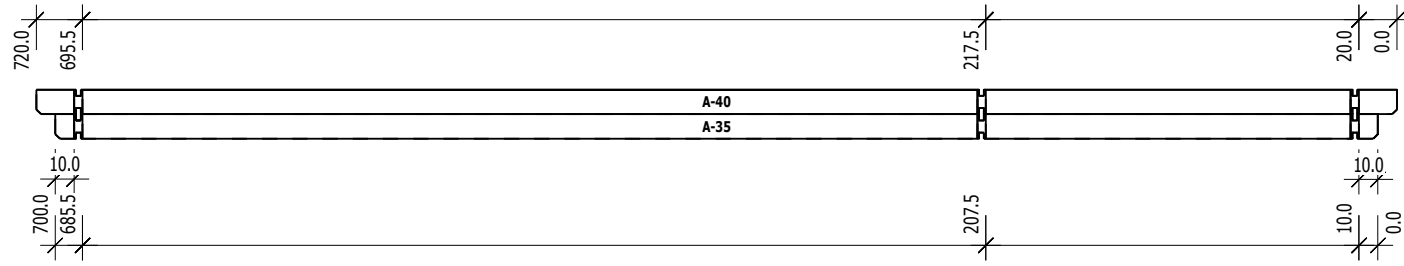


| | Nr | H | L | Psc |
|---|----|------|-------|-----|
| A | 35 | 13.0 | 700.0 | 1 |
| A | 40 | 13.0 | 720.0 | 1 |

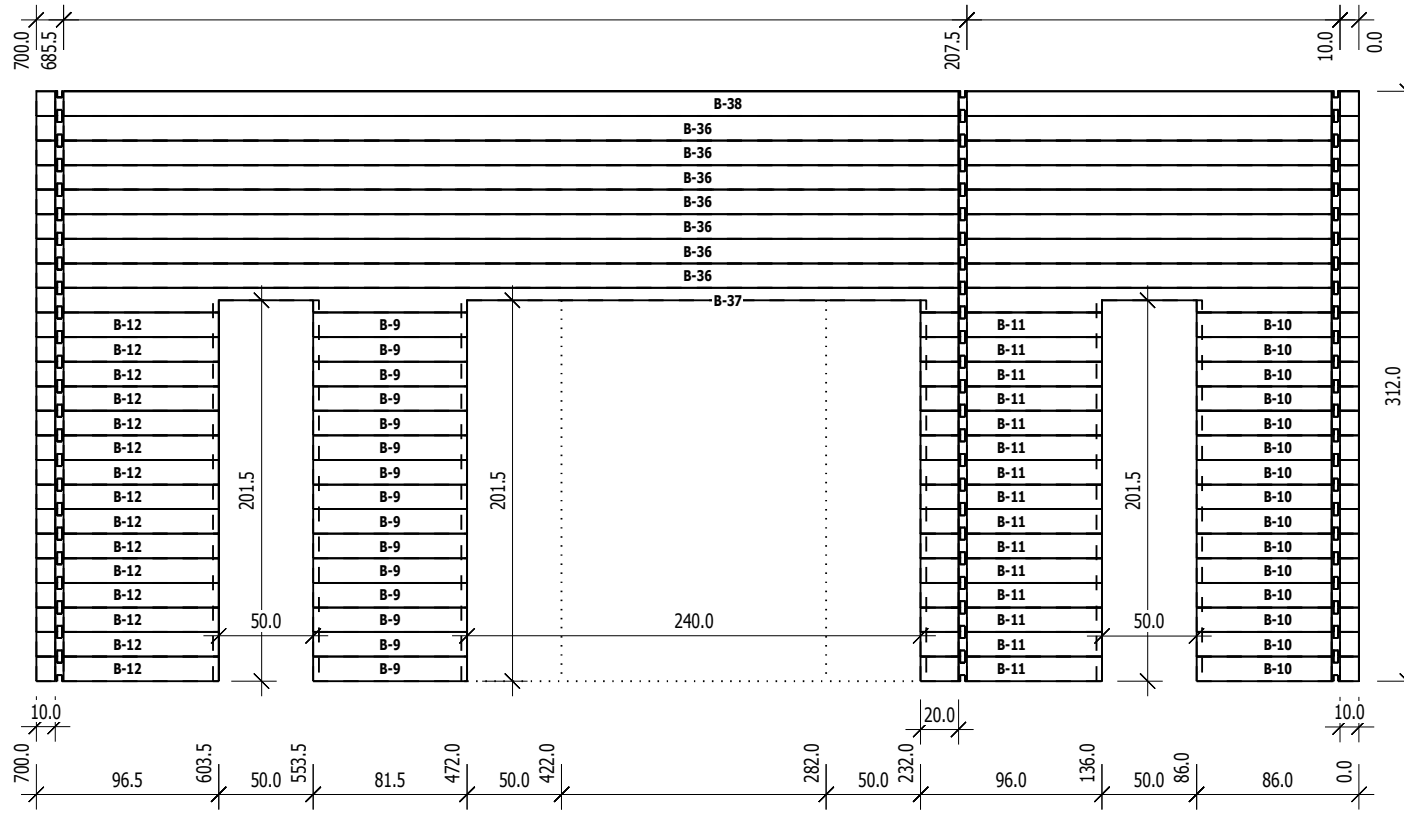


| | Nr | H | L | Psc |
|---|----|------|-------|-----|
| B | 9 | 13.0 | 81.5 | 15 |
| B | 10 | 13.0 | 86.0 | 15 |
| B | 11 | 13.0 | 96.0 | 15 |
| B | 12 | 13.0 | 96.5 | 15 |
| B | 36 | 13.0 | 700.0 | 7 |
| B | 37 | 13.0 | 700.0 | 1 |
| B | 38 | 13.0 | 700.0 | 1 |

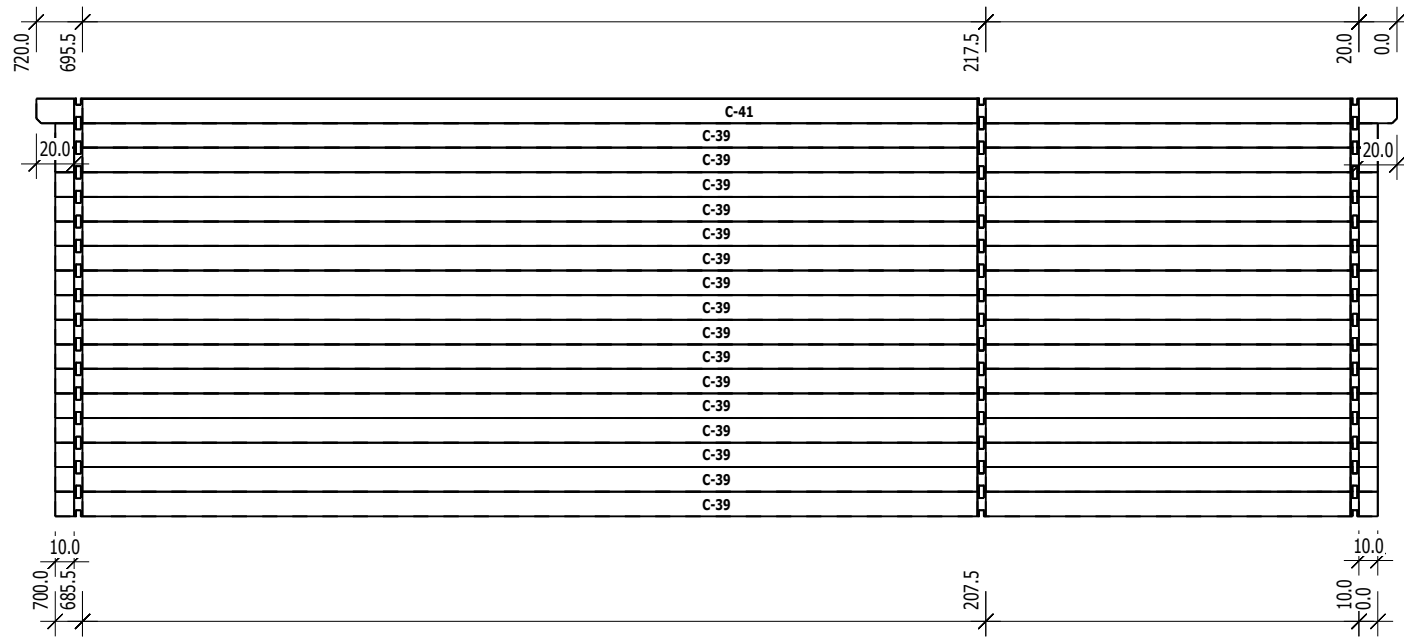


| | Nr | H | L | Psc |
|---|----|------|-------|-----|
| C | 39 | 13.0 | 700.0 | 16 |
| C | 41 | 13.0 | 720.0 | 1 |

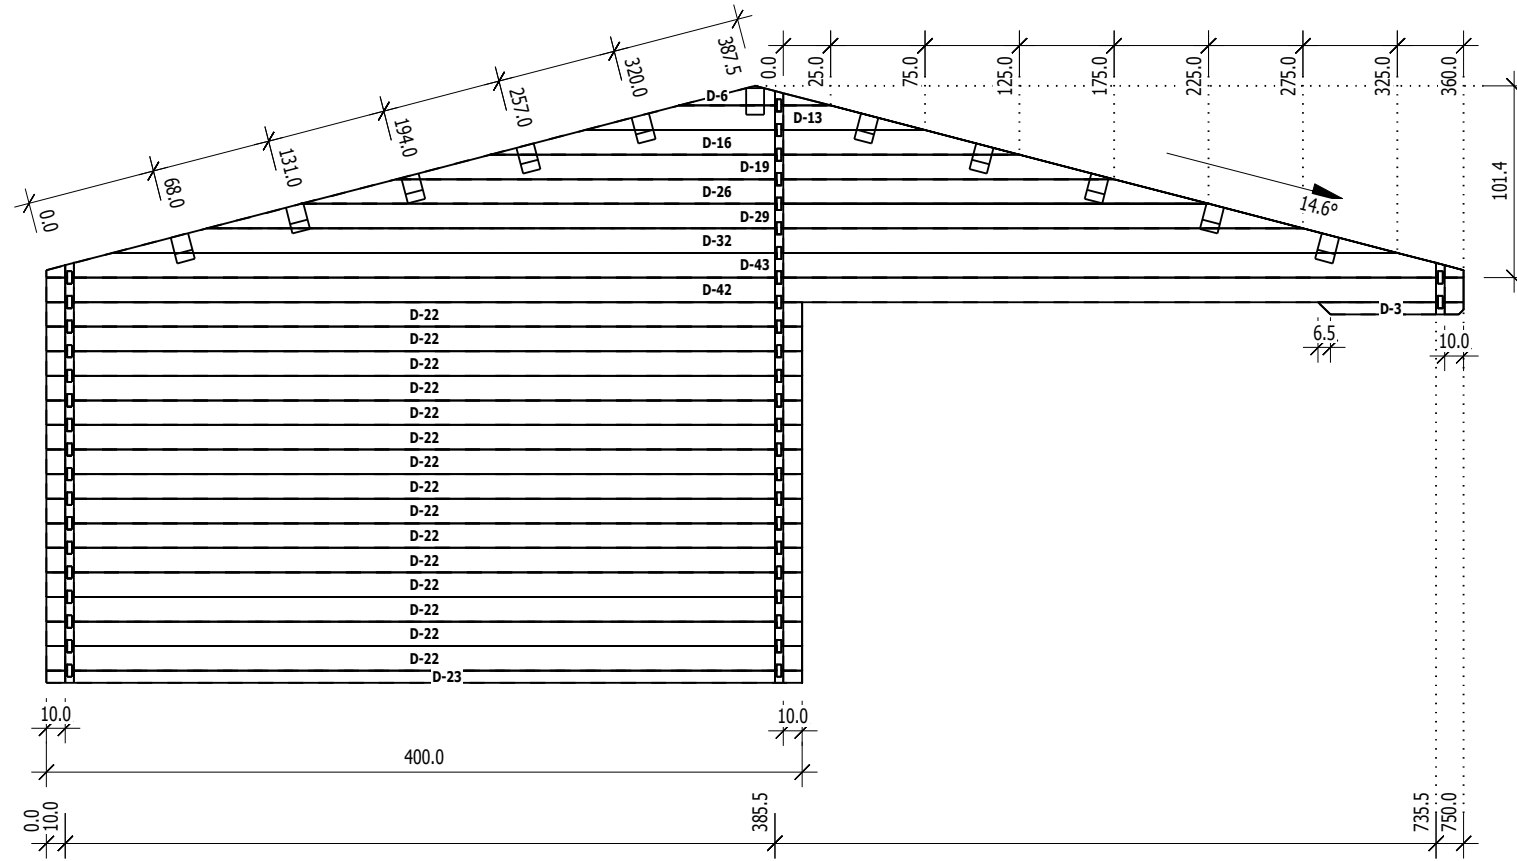

| | Nr | H | L | Psc |
|---|----|------|-------|-----|
| D | 3 | 6.5 | 77.0 | 1 |
| D | 6 | 10.4 | 80.0 | 1 |
| D | 13 | 13.0 | 180.0 | 1 |
| D | 16 | 13.0 | 280.0 | 1 |
| D | 19 | 13.0 | 380.0 | 1 |
| D | 22 | 13.0 | 400.0 | 15 |
| D | 23 | 6.5 | 400.0 | 1 |
| D | 26 | 13.0 | 480.0 | 1 |
| D | 29 | 13.0 | 580.0 | 1 |
| D | 32 | 13.0 | 680.0 | 1 |
| D | 42 | 13.0 | 750.0 | 1 |
| D | 43 | 13.0 | 750.0 | 1 |

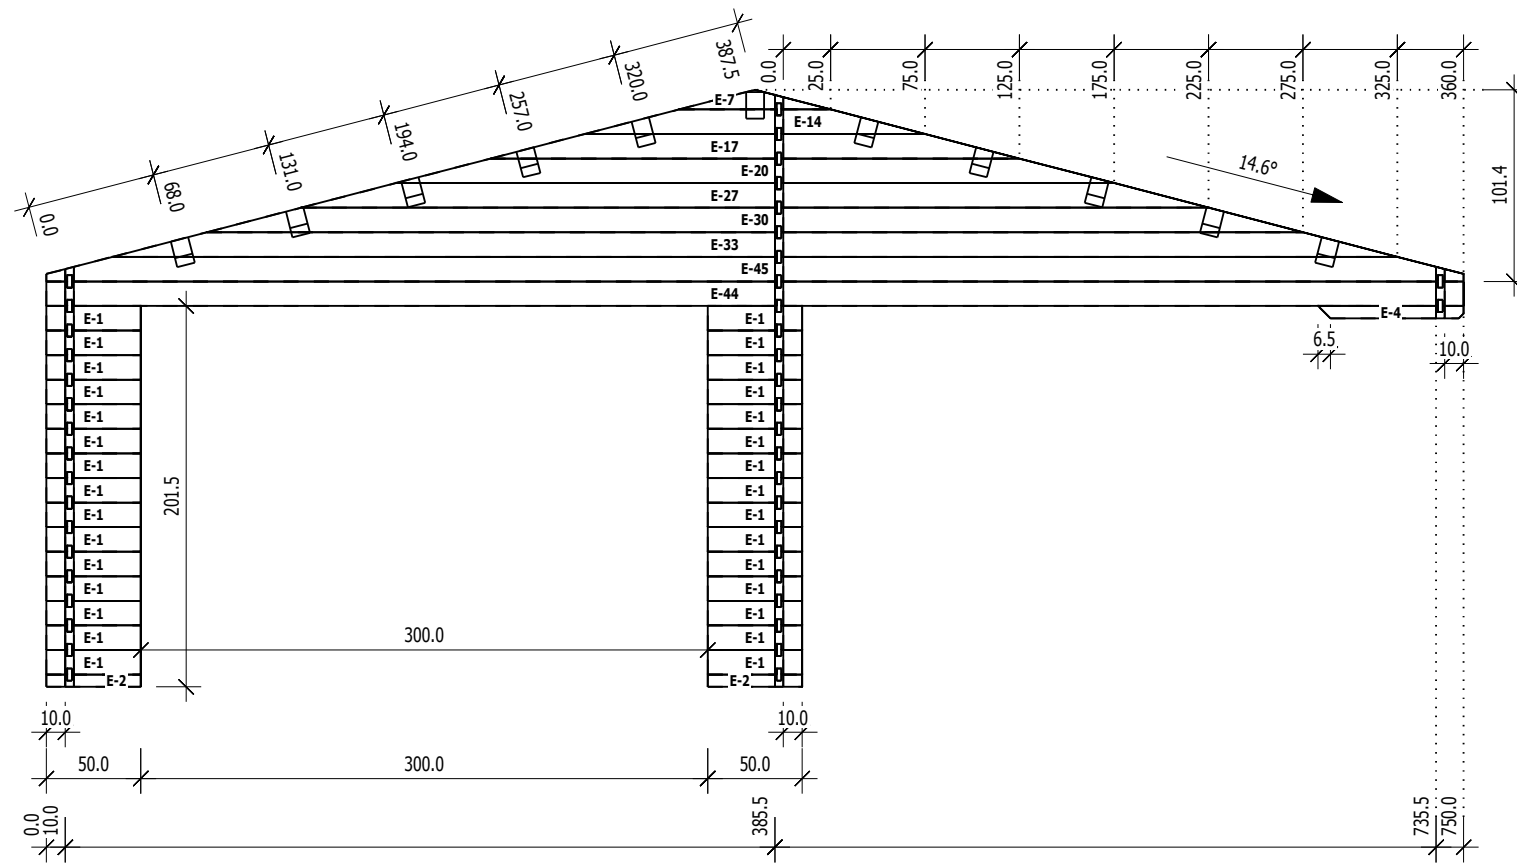

| | Nr | H | L | Psc |
|---|----|------|-------|-----|
| E | 1 | 13.0 | 50.0 | 30 |
| E | 2 | 6.5 | 50.0 | 2 |
| E | 4 | 6.5 | 77.0 | 1 |
| E | 7 | 10.4 | 80.0 | 1 |
| E | 14 | 13.0 | 180.0 | 1 |
| E | 17 | 13.0 | 280.0 | 1 |
| E | 20 | 13.0 | 380.0 | 1 |
| E | 27 | 13.0 | 480.0 | 1 |
| E | 30 | 13.0 | 580.0 | 1 |
| E | 33 | 13.0 | 680.0 | 1 |
| E | 44 | 13.0 | 750.0 | 1 |
| E | 45 | 13.0 | 750.0 | 1 |

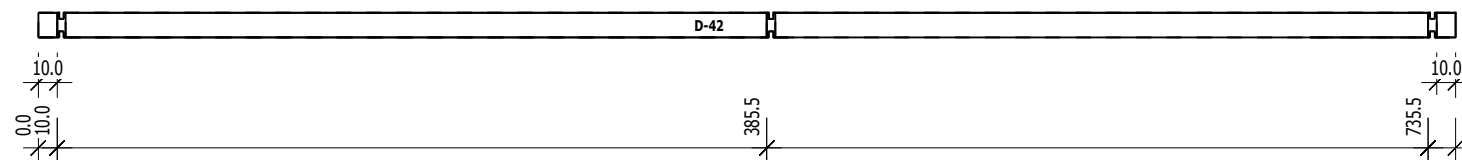

4,5

