

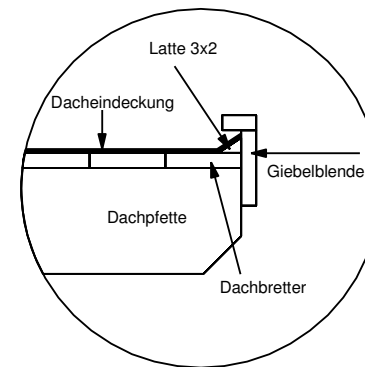
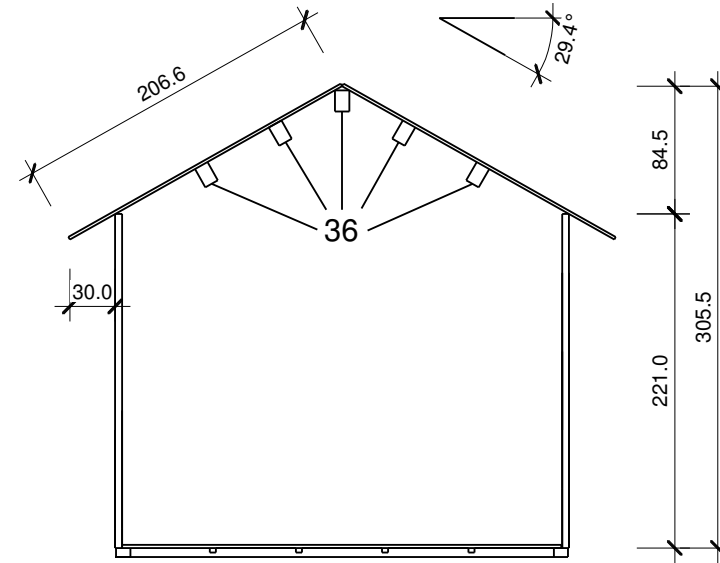
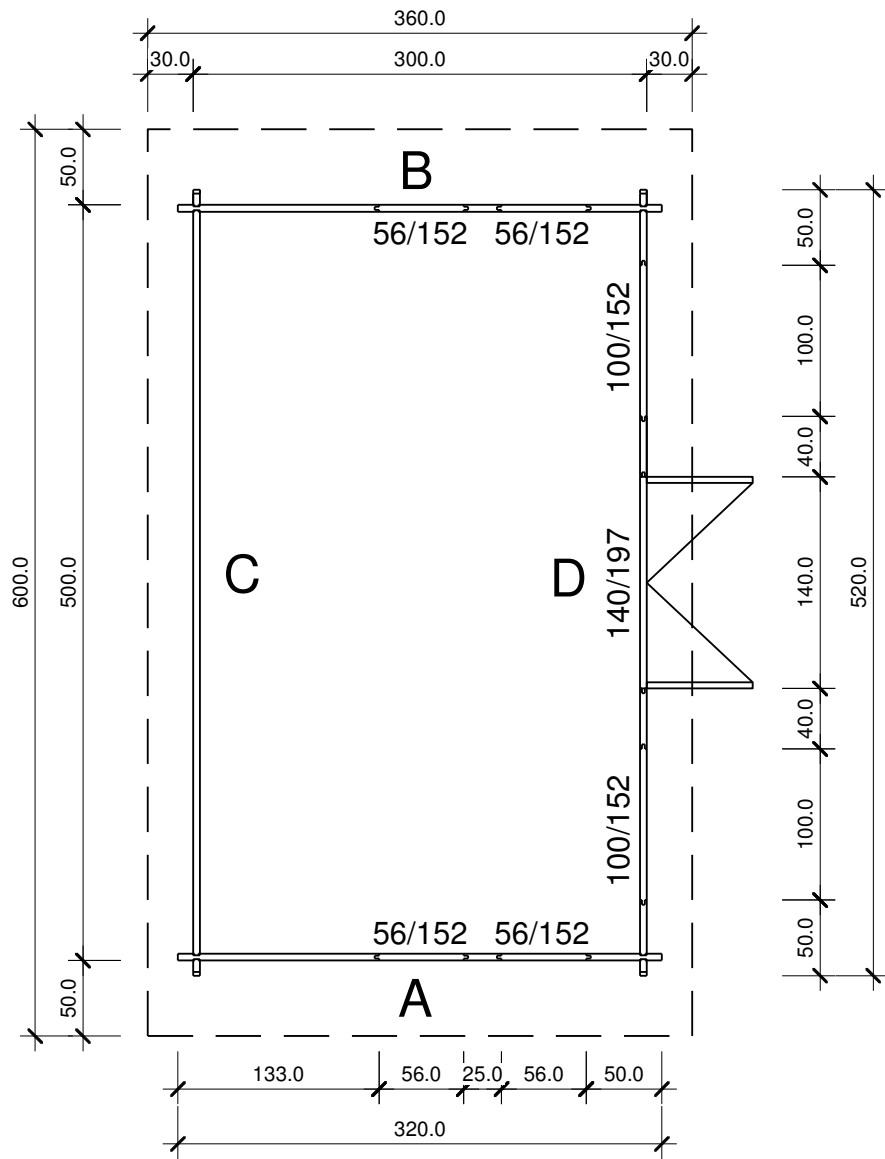


4,5

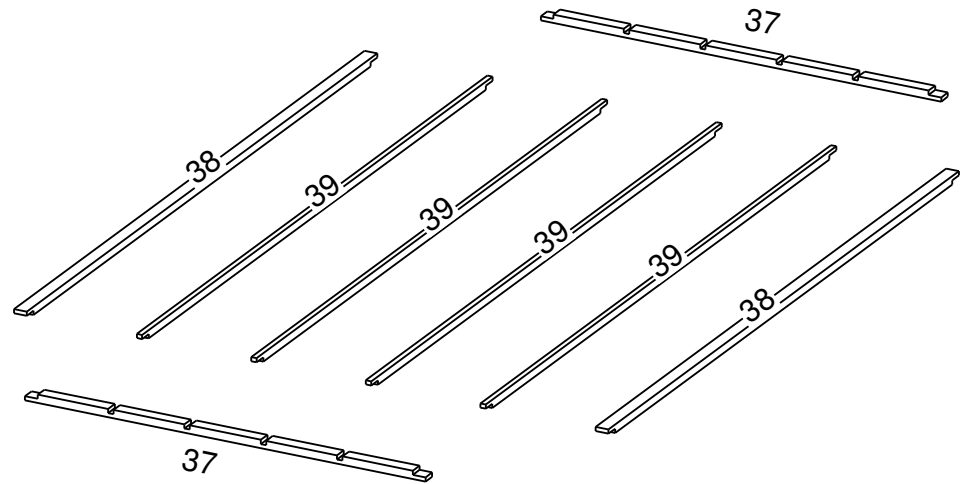


Projektas Uzsakymo Nr.	Brezinys Planas, pjuvis	Mastelis 1 : 50
NL-0225		Data 2010.06.14
		Projektavo T. Kubiliunas

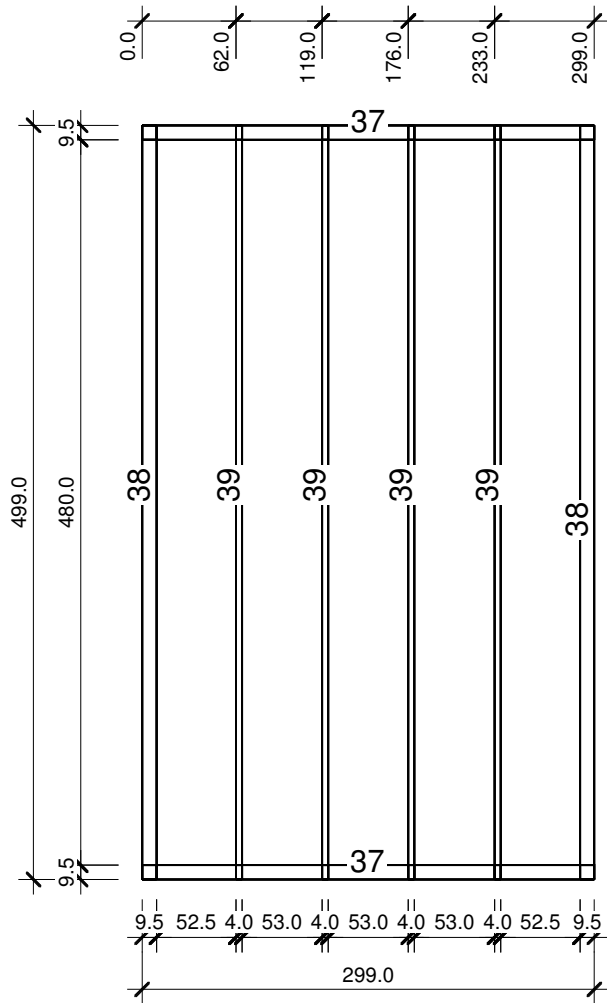

- Nr.37 - Pagrindas 9,5x6x299cm - 2vnt.
- Nr.38 - Pagrindas 9,5x6x499cm - 2vnt.
- Nr.39 - Lages 4x6x499cm - 4vnt.


Projektas Uzsakymo Nr.	Brezinys Pagrindo planas	Mastelis 1 : 50
NL-0225		Data 2010.06.14
		Projektavo T. Kubiliunas

NL-0225

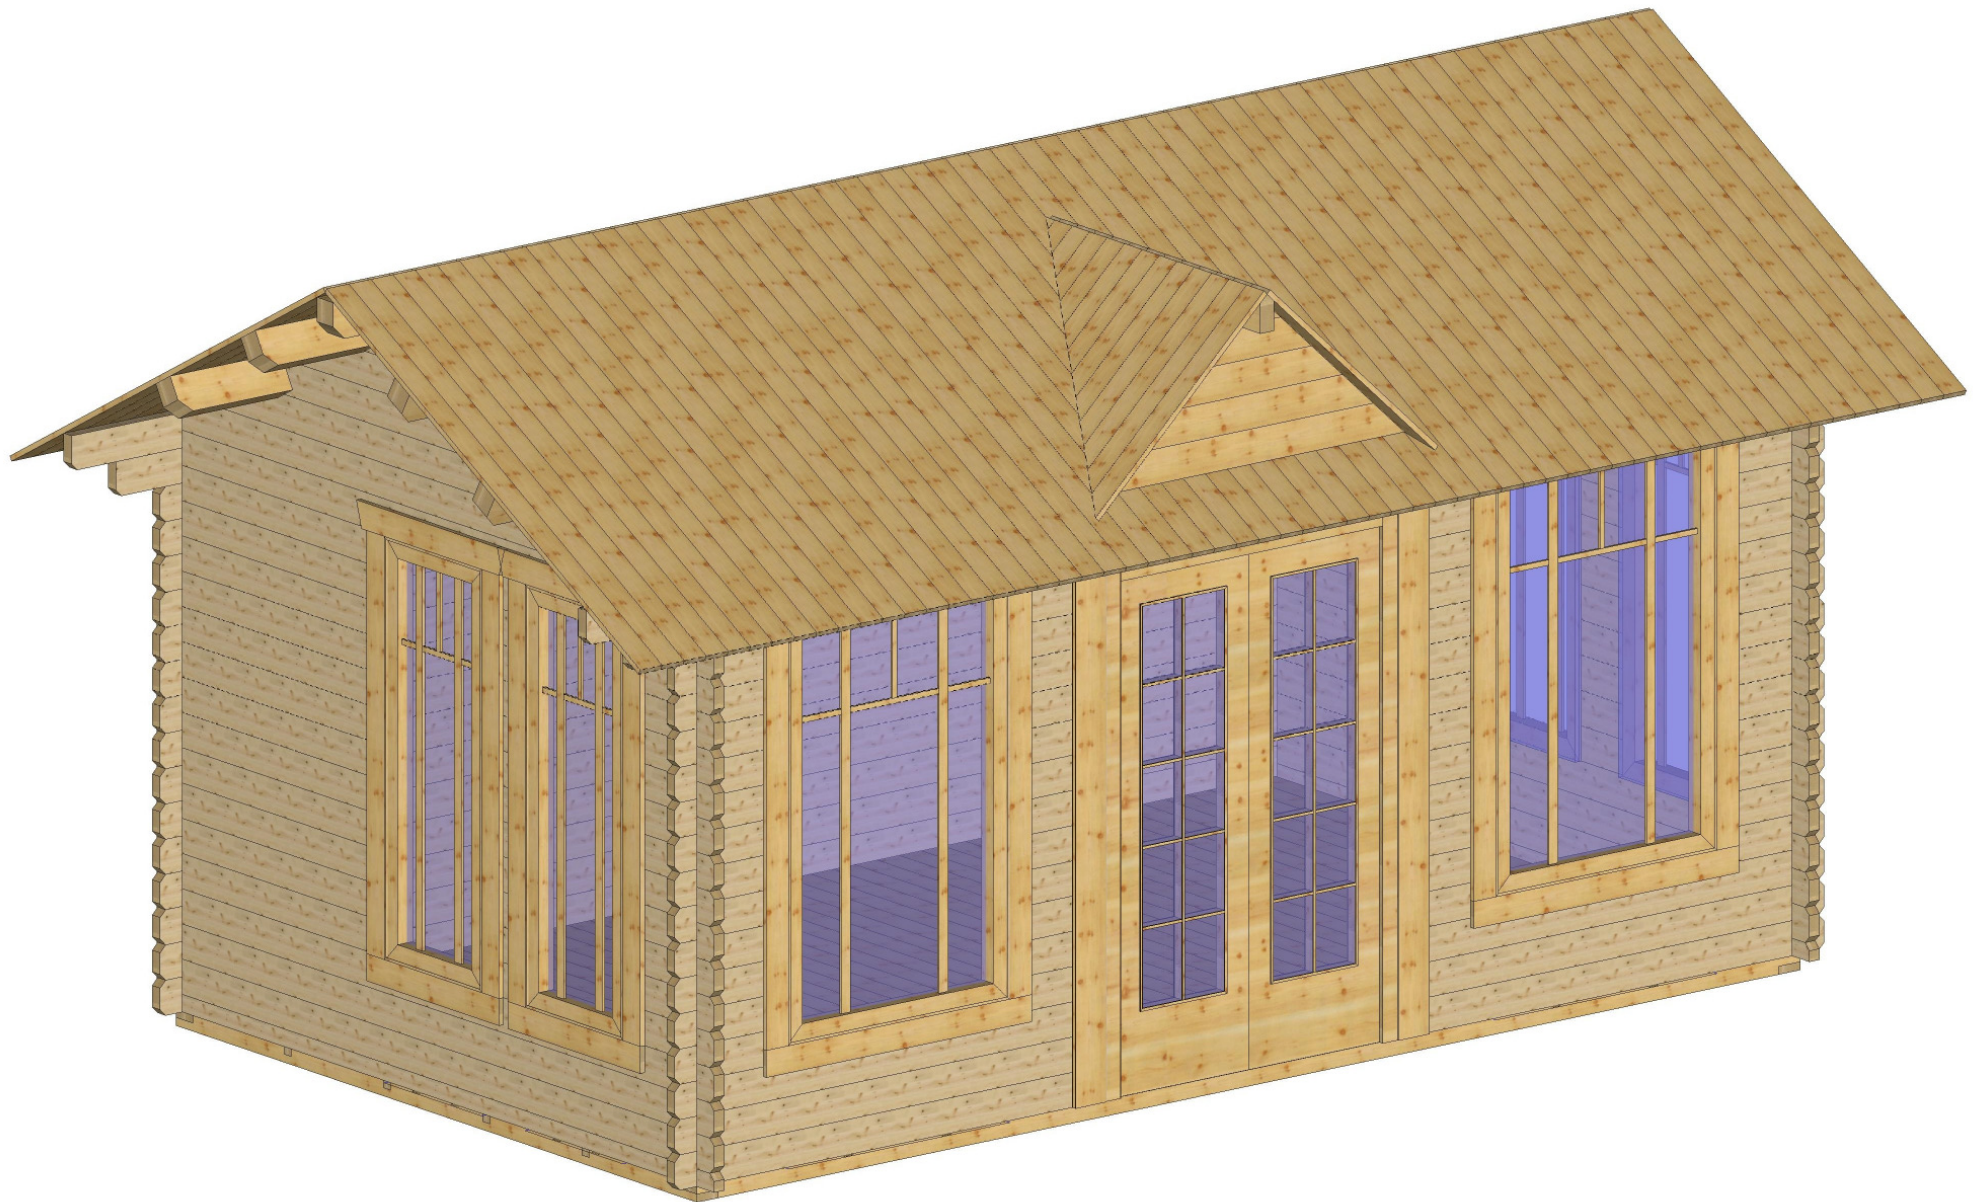

Bemerkung: die Ansicht von Turen, Fenster und anderen Teilen kann abweichen von diesem Bild


Gegnes 9,5x14,0

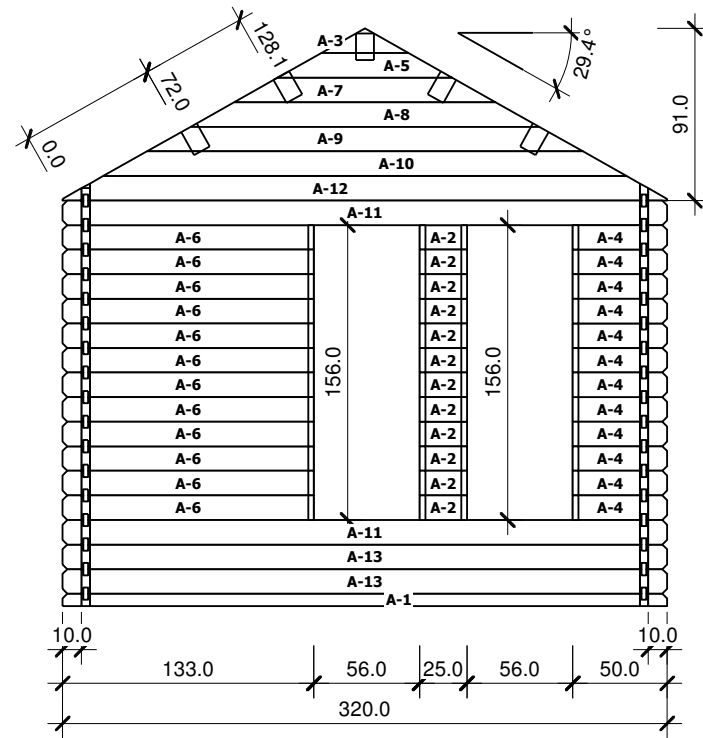

A

M 1:40

	Nr	H	L	Psc
A	2	13,0	25,0	12
A	3	13,0	46,2	1
A	4	13,0	50,0	12
A	5	13,0	92,3	1
A	6	13,0	133,0	12
A	7	13,0	138,5	1
A	8	13,0	184,6	1
A	9	13,0	230,8	1
A	10	13,0	276,9	1
A	11	13,0	320,0	2
A	12	13,0	320,0	1
A	13	13,0	320,0	2
A	1	6,5	320,0	1

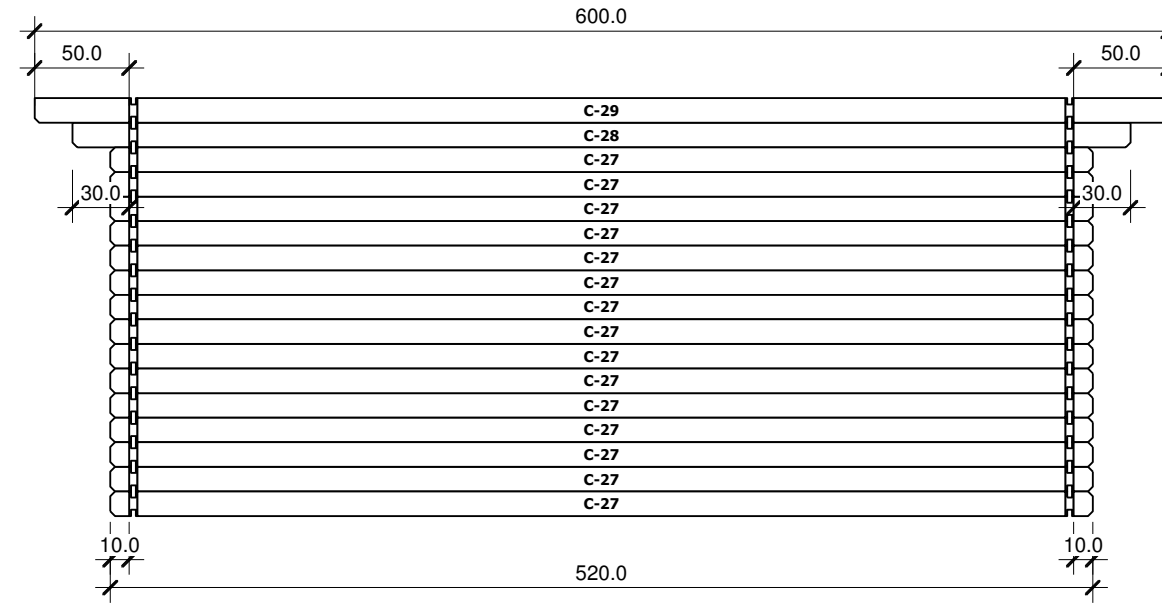


C

M 1:40

	Nr	H	L	Psc
C	27	13,0	520,0	15
C	28	13,0	560,0	1
C	29	13,0	600,0	1


Gegnes 9,5x14,0

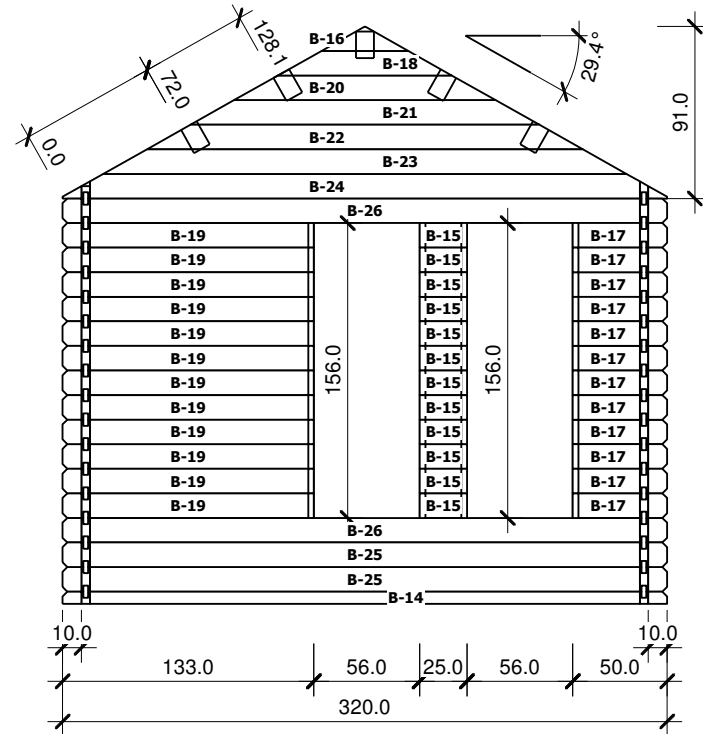

B

M 1:40

	Nr	H	L	Psc
B	15	13,0	25,0	12
B	16	13,0	46,2	1
B	17	13,0	50,0	12
B	18	13,0	92,3	1
B	19	13,0	133,0	12
B	20	13,0	138,5	1
B	21	13,0	184,6	1
B	22	13,0	230,8	1
B	23	13,0	276,9	1
B	24	13,0	320,0	1
B	25	13,0	320,0	2
B	26	13,0	320,0	2
B	14	6,5	320,0	1

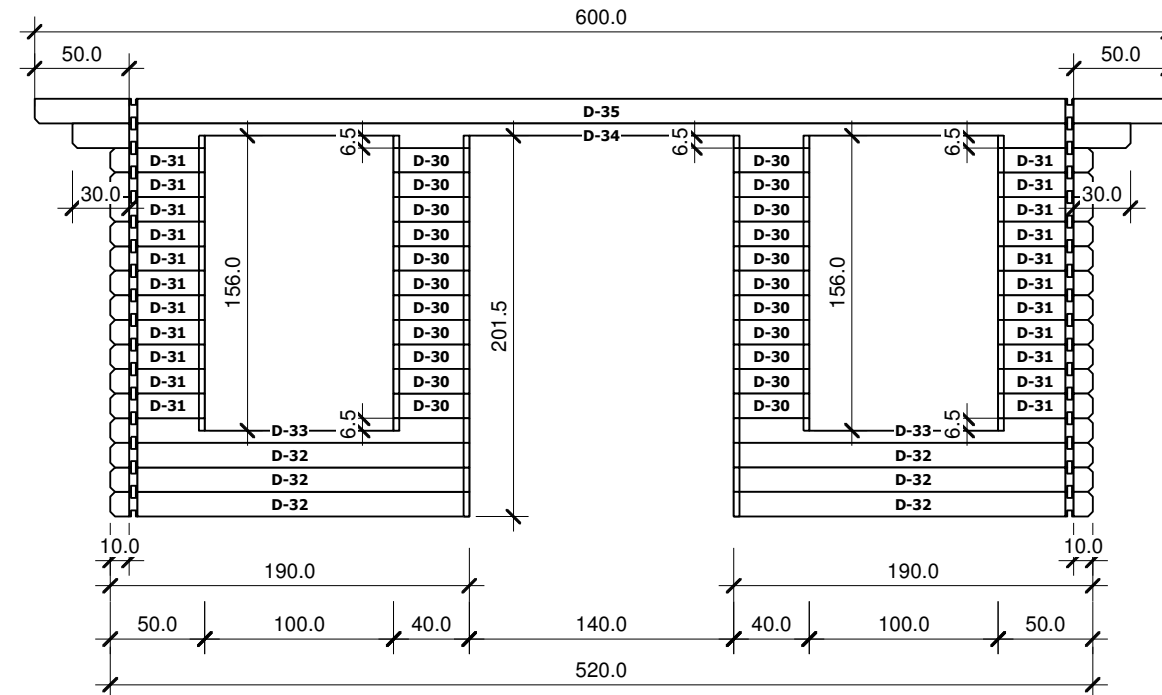

D

M 1:40

	Nr	H	L	Psc
D	30	13,0	40,0	22
D	31	13,0	50,0	22
D	32	13,0	190,0	6
D	33	13,0	190,0	2
D	34	13,0	560,0	1
D	35	13,0	600,0	1

Atliko:	T. Kubiliunas	Data:	14.06.2010	Projekto. Nr.:	NL-0225	Namelio modelis:	
				Grupe(siena):	A, B, C, D	Clockhouse	
				Sienos storis:	4.5cm	3,0x5,0x45mm	