


Platte grond

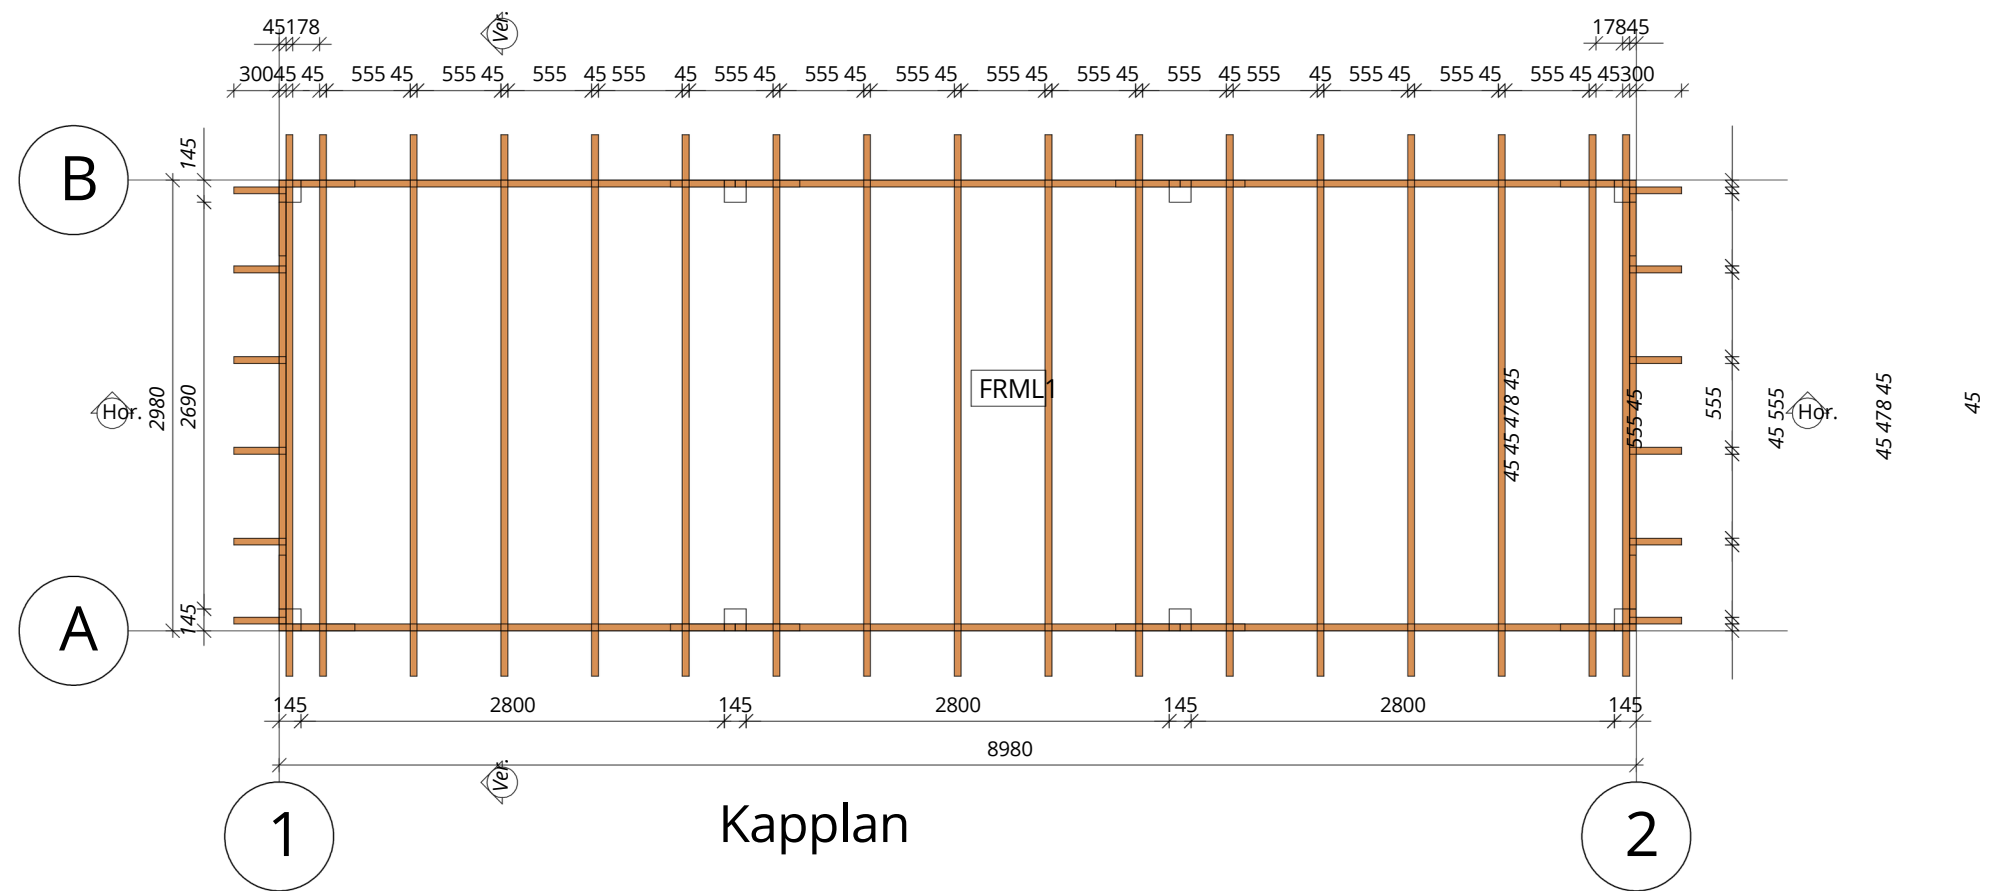

Kapplan

