

GARAGE 3352 M / 40 / 09

Garage 3352 M / 40 / 09

5000

4920

3160

1720

3100

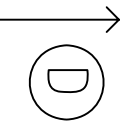
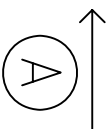
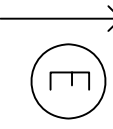
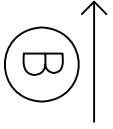
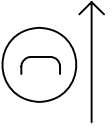
3020

90x69


90x69



86x195

240x215




Grundplan

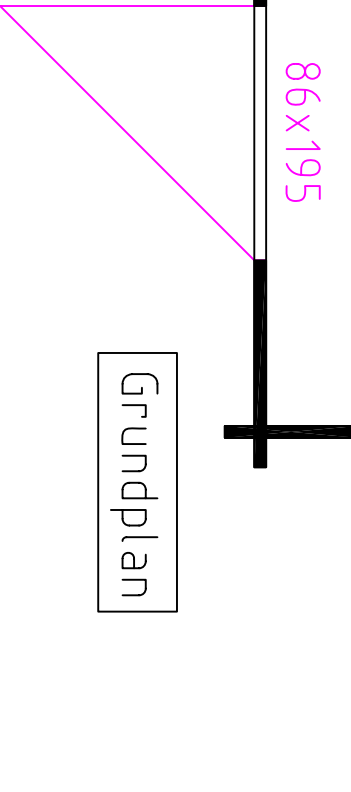

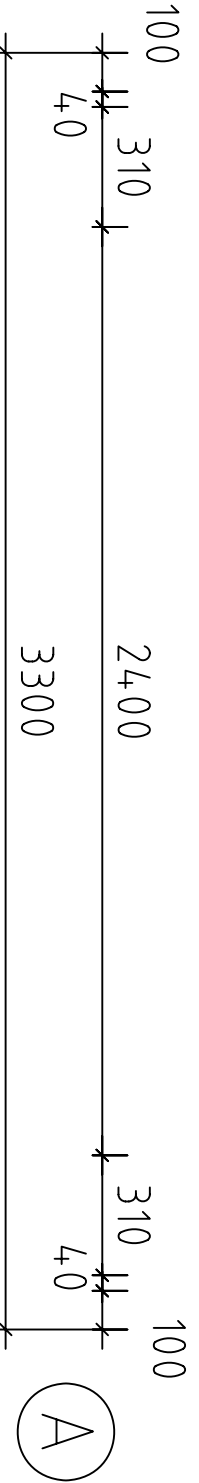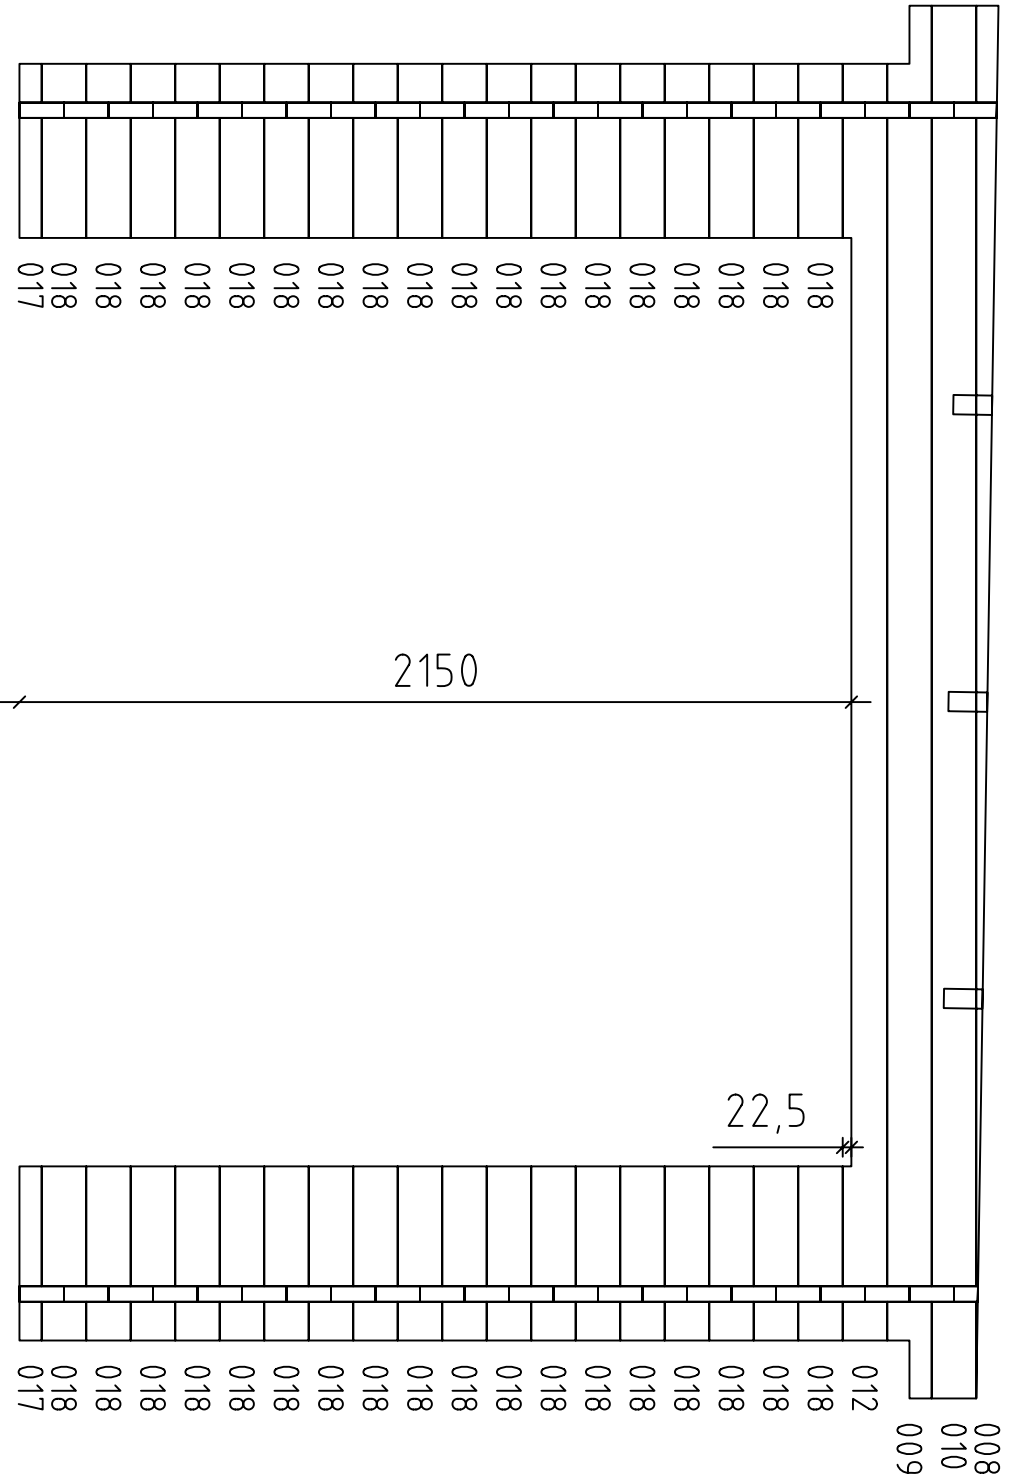

Garage 3352 M / 40 / 09

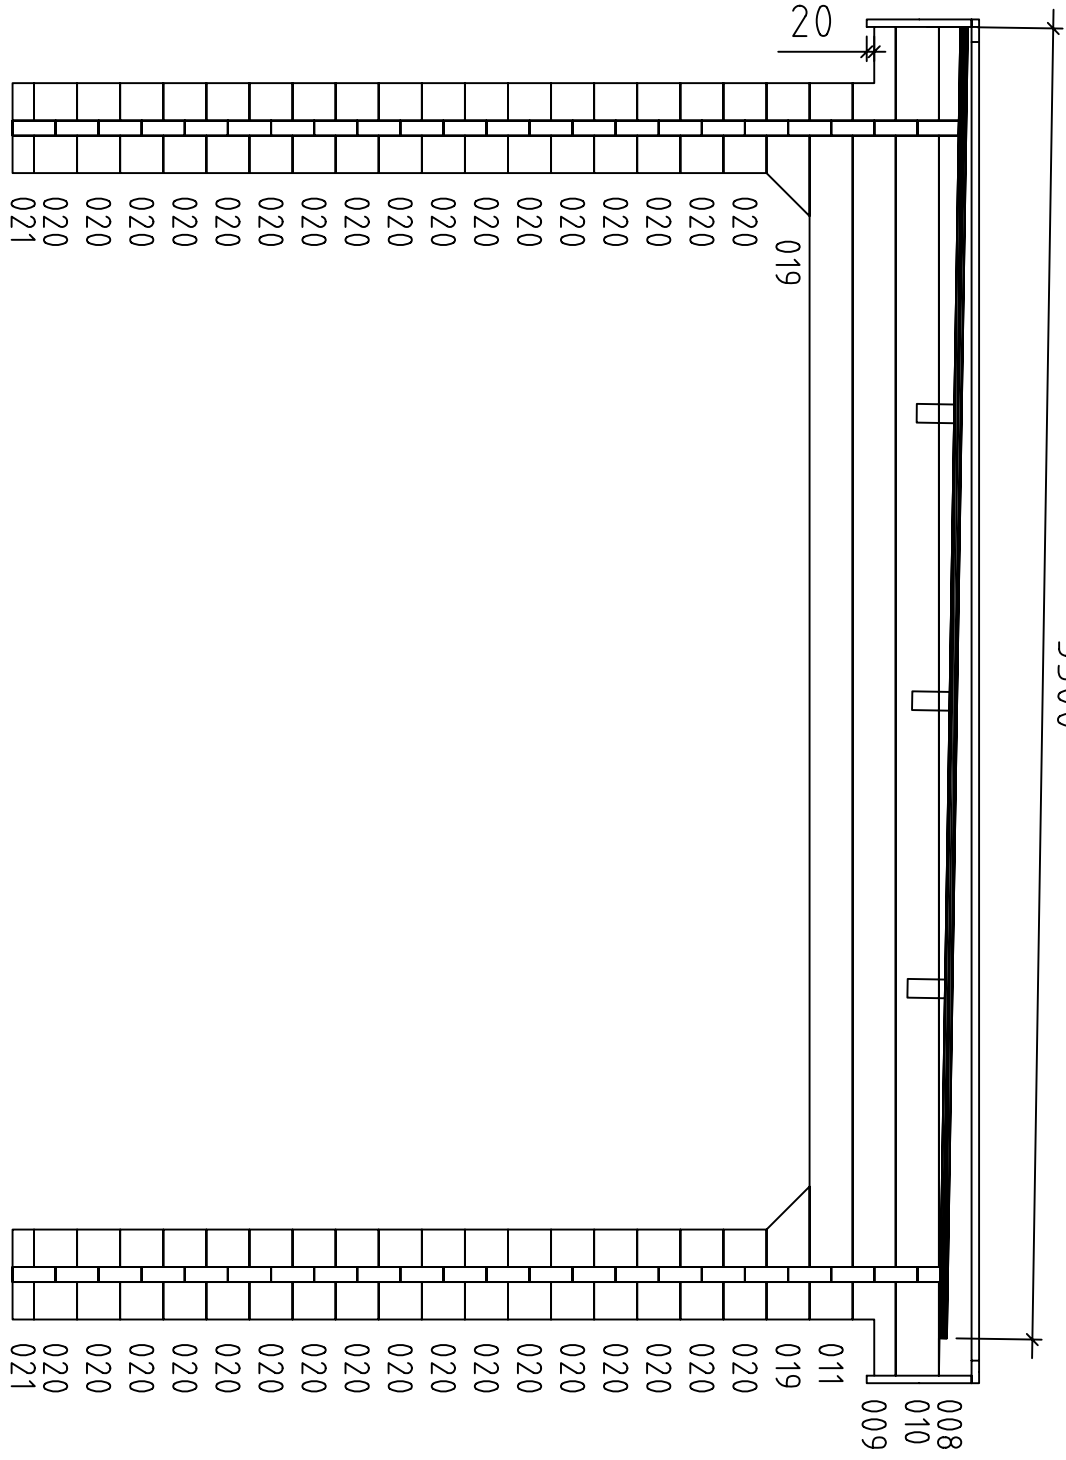3500



100

40 100

2820

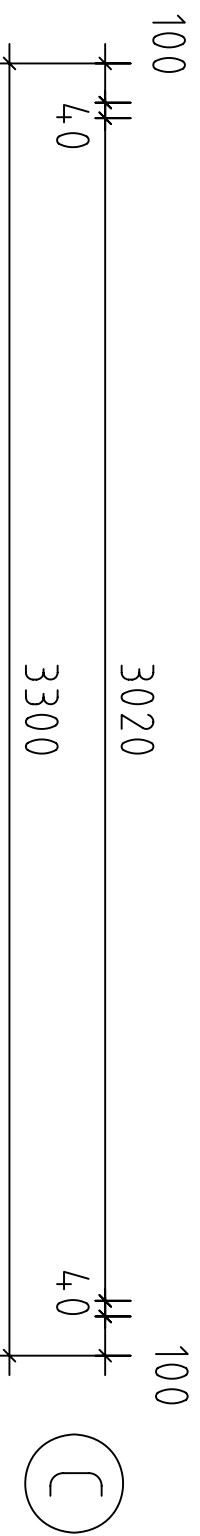
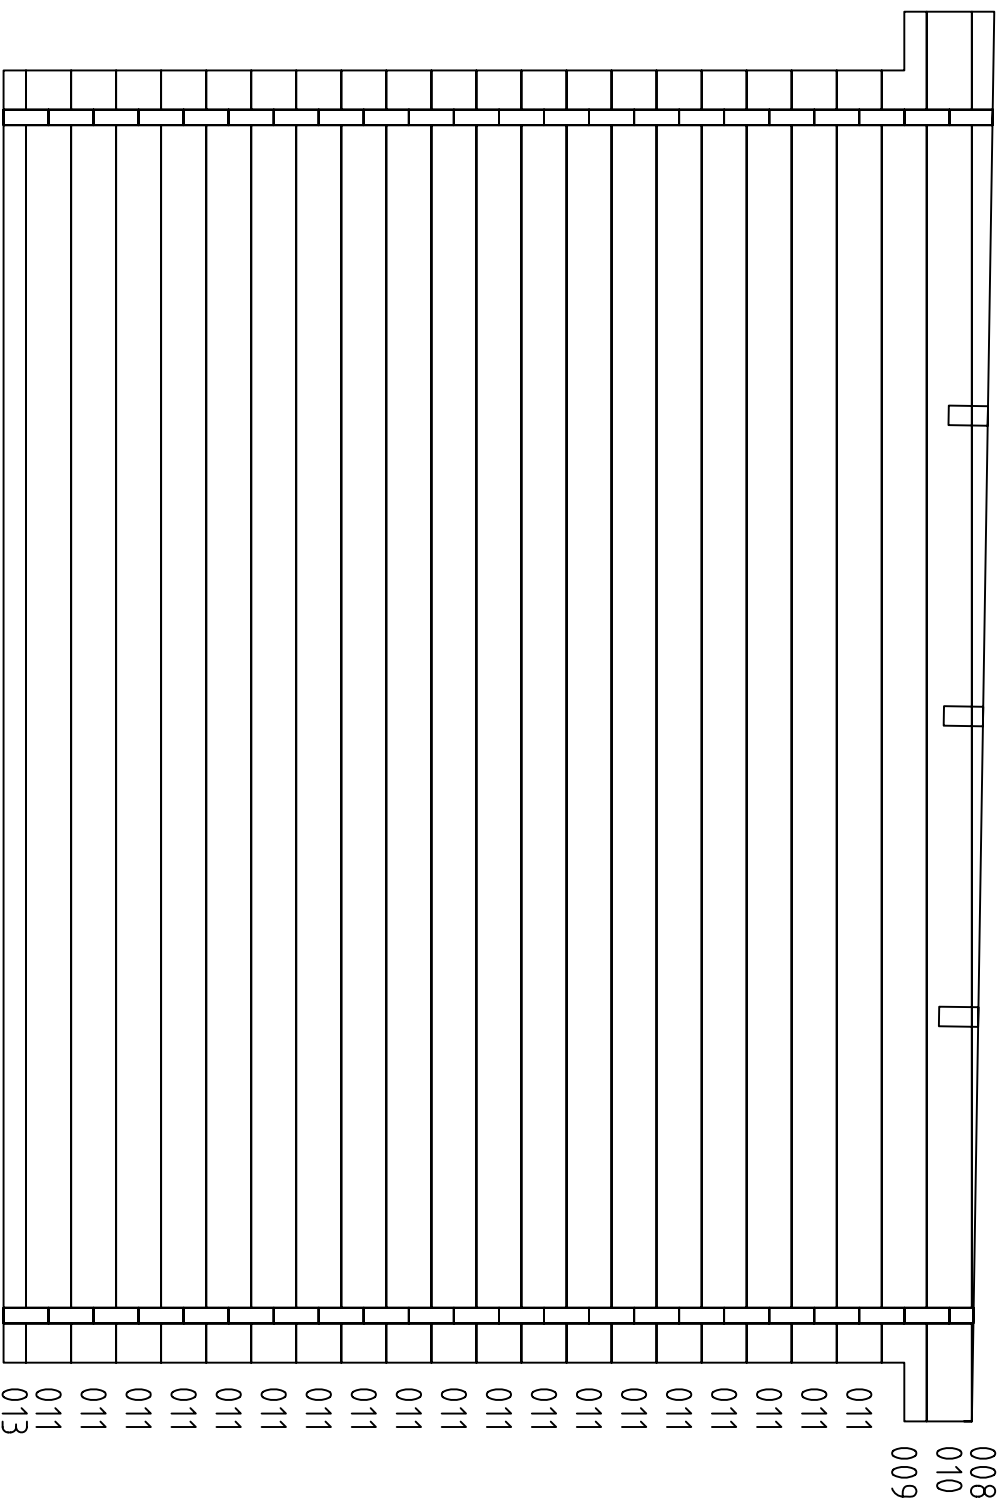
3300

100 40

100

(B)


Garage 3352 M / 40 / 09



Garage 3352 M / 40 / 09

Garage 3352 M / 40 / 09

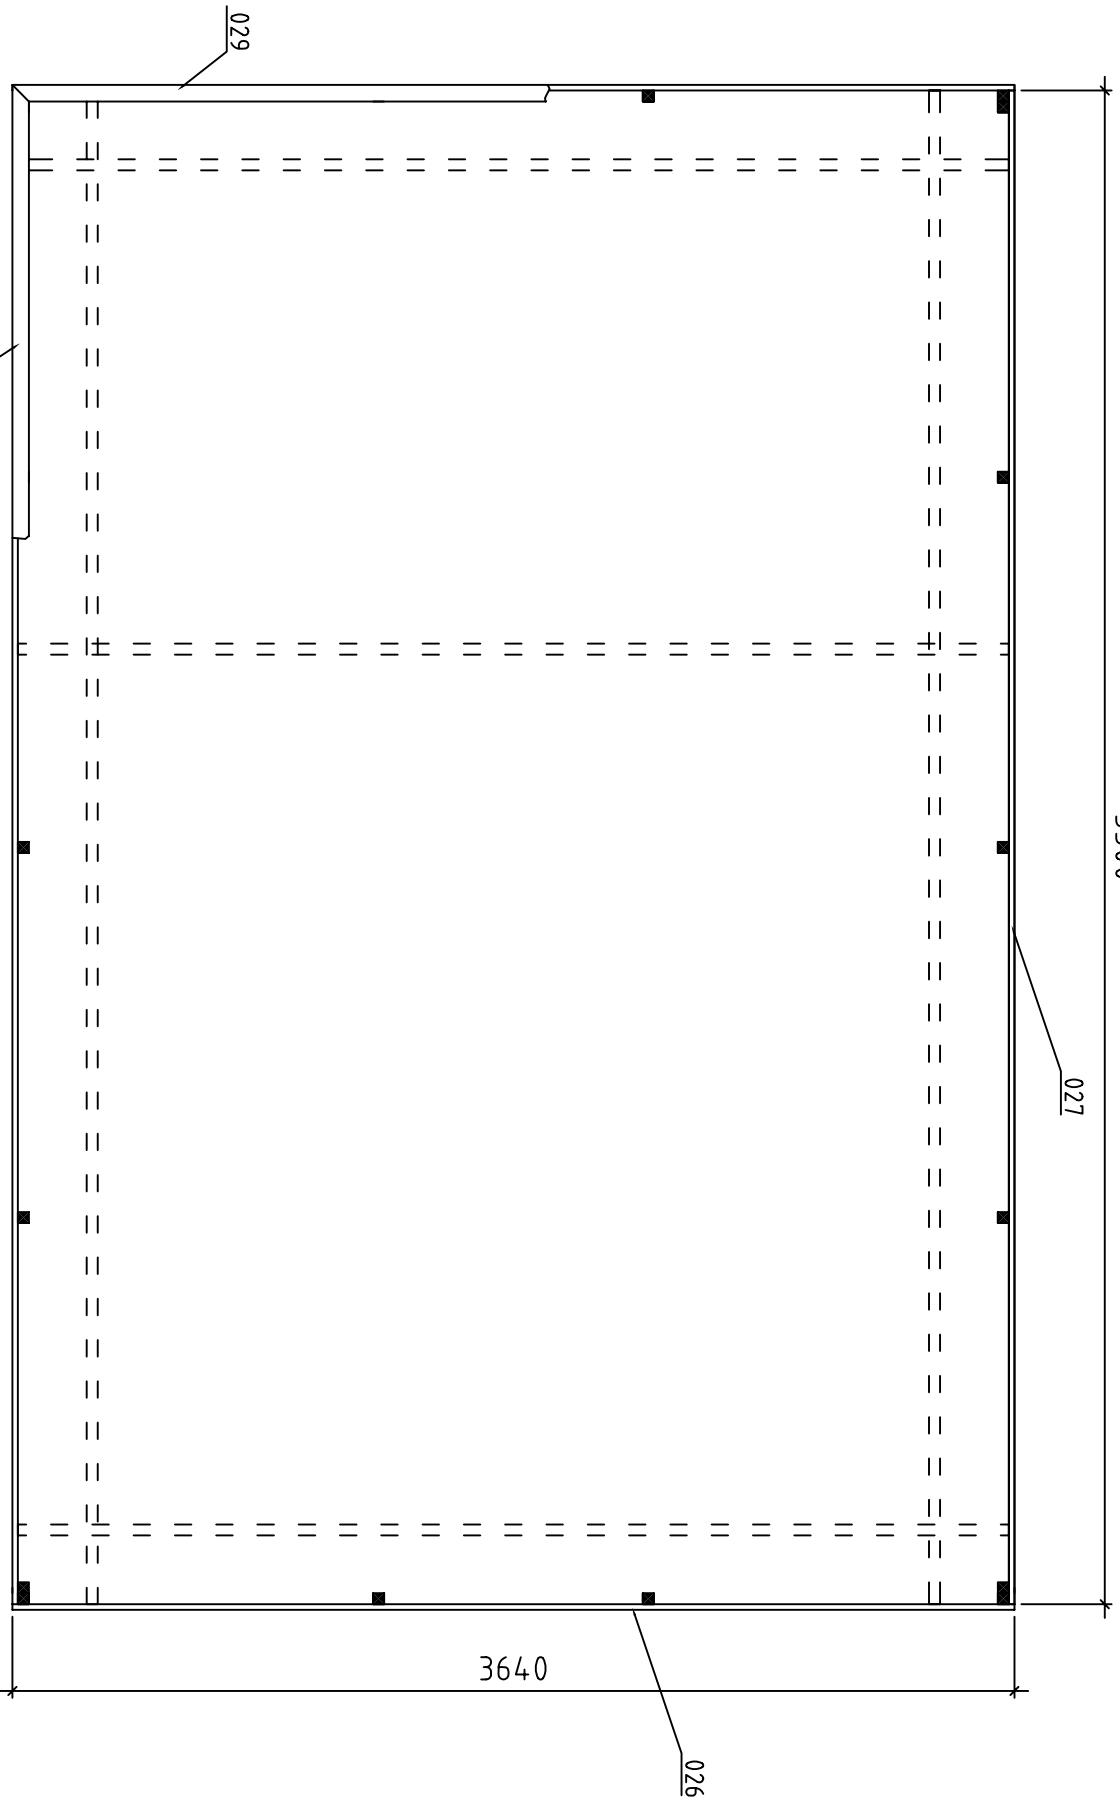5500



Giebelbretter

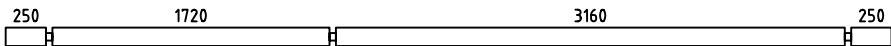
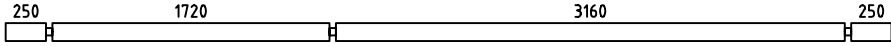
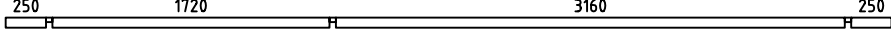
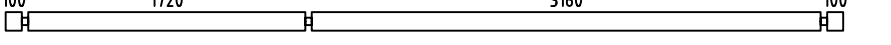
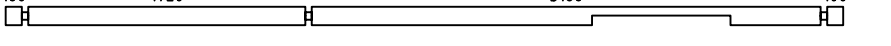
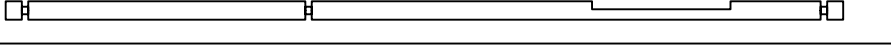
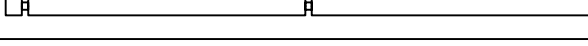
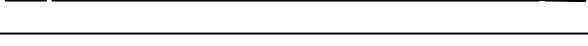
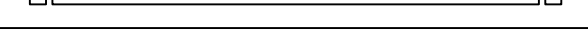
 
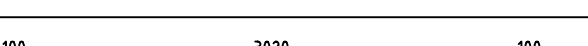
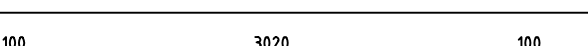
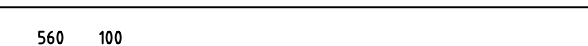
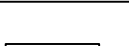
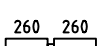
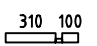
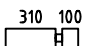
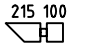
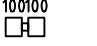
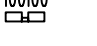
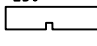

3640

026

030

029

027

Pos	Garage 3352 M / 40 / 09	ST	F (mm)	L (mm)
001		2	40x115	5500
002		1	40x111	5500
003		1	40x62	5500
004		22	40x115	5200
005		1	40x115	5200
006		1	40x115	5200
007		10	40x115	3640
008		3	40x58	3600
009		3	40x115	3600
010		3	40x115	3600
011		20	40x115	3300
012		1	40x115	3300
013		1	40x58	3300
014		22	40x115	700
015		6	40x115	580
016		6	40x115	560
017		2	40x58	450
018		36	40x115	450
019		2	40x115	355
020		34	40x115	240
021		2	40x58	240
PR1		3	50x140	5500
022	Fenster 900x690 Raam Window	2		
023	Tür 860x1950 Deur Door	1		
024	Tür 2400x2150 Deur Door	1		

