



Garage 3755 M / 50 / 09


Garage 3755 M / 50 / 09

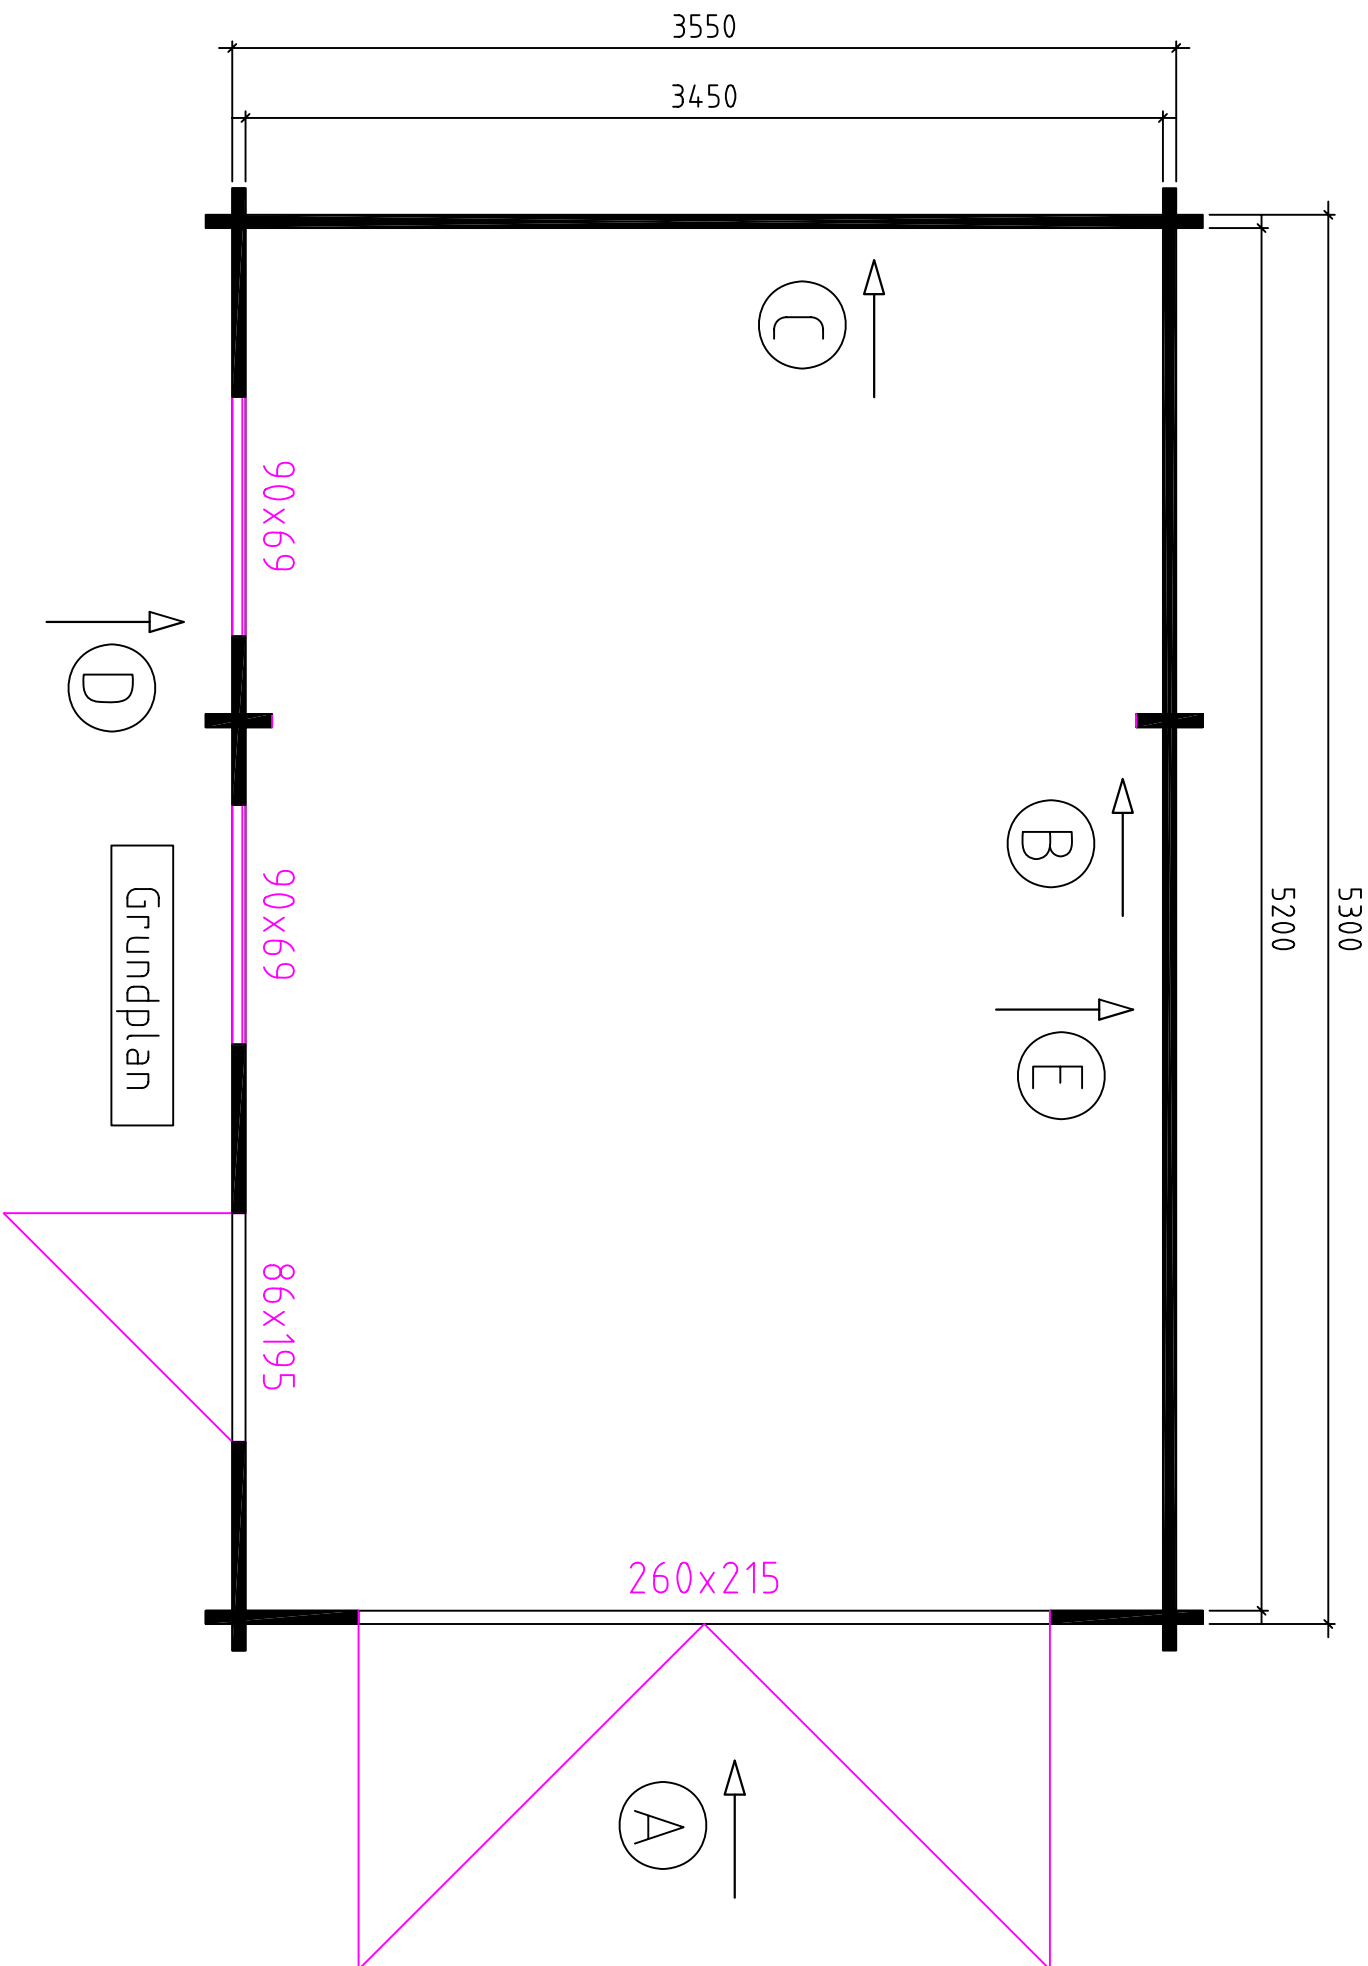

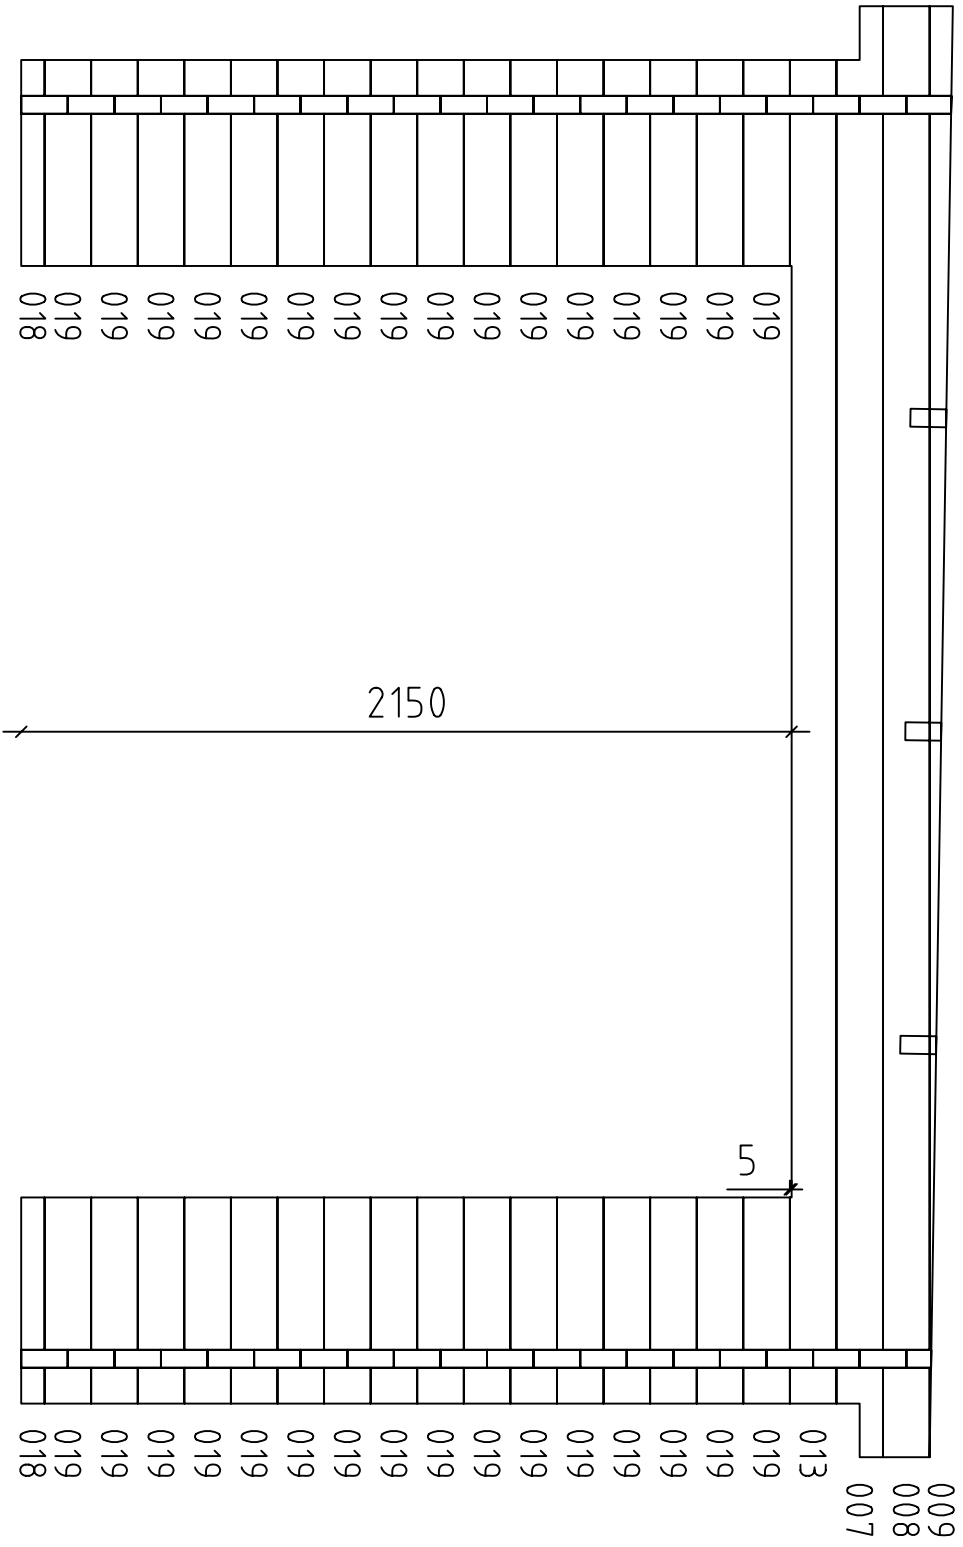


Garage 3755 M / 50 / 09

A

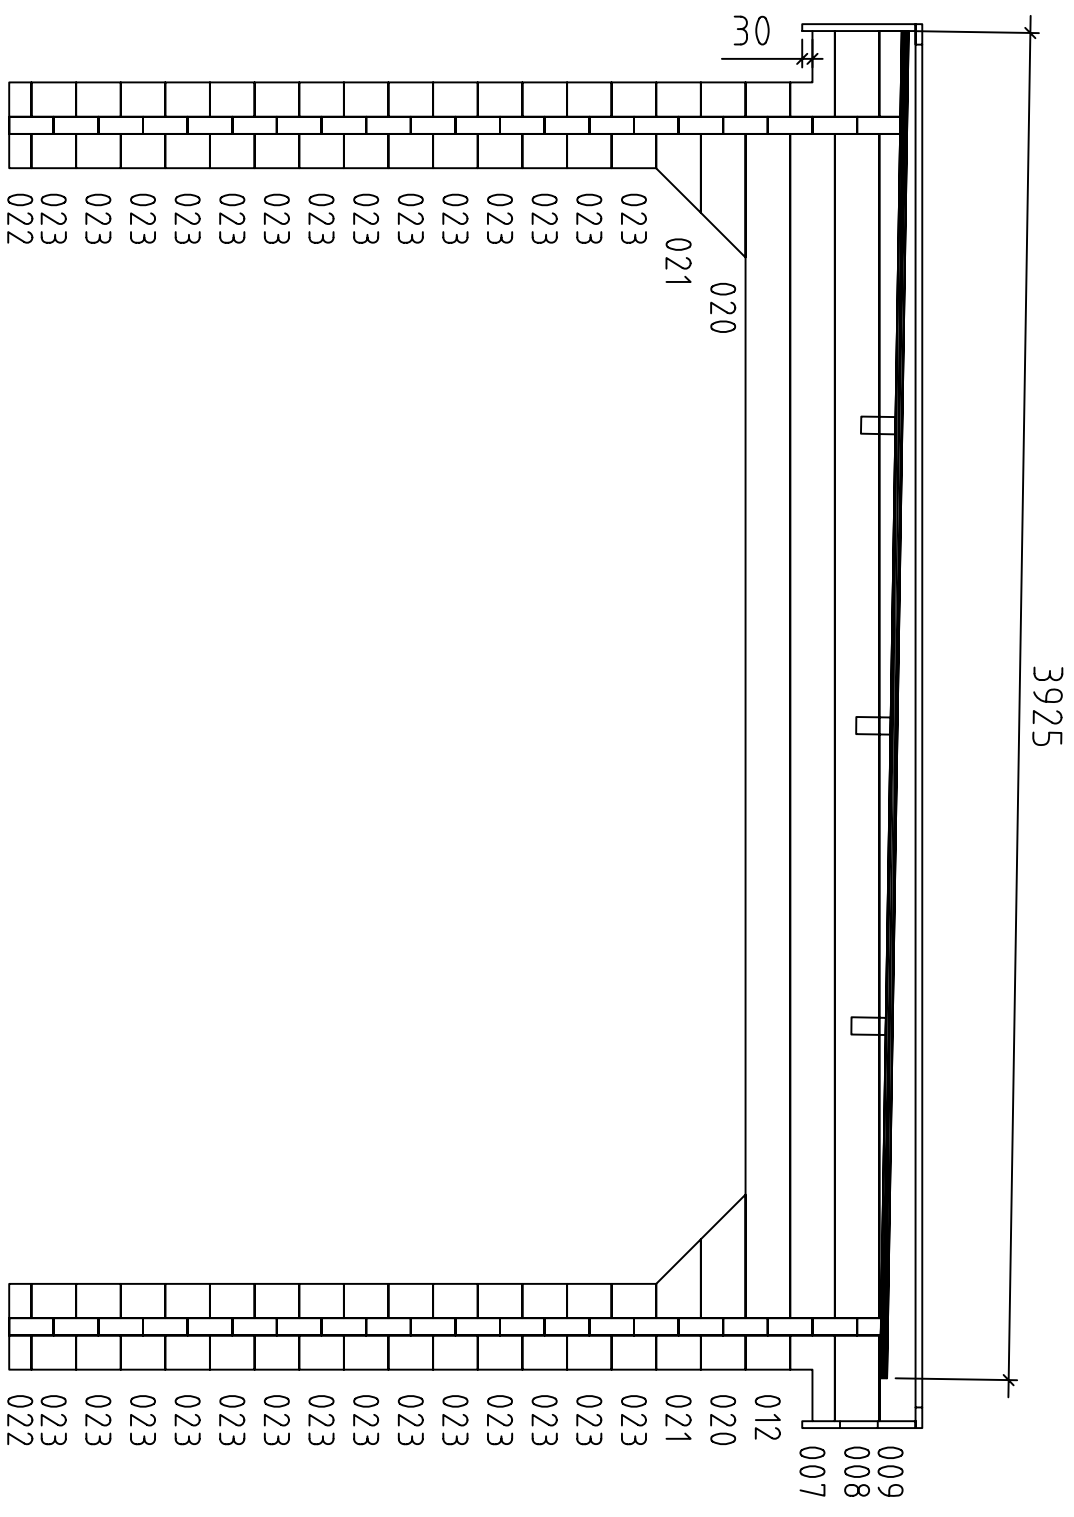

Garage 3755 M / 50 / 09

(B)

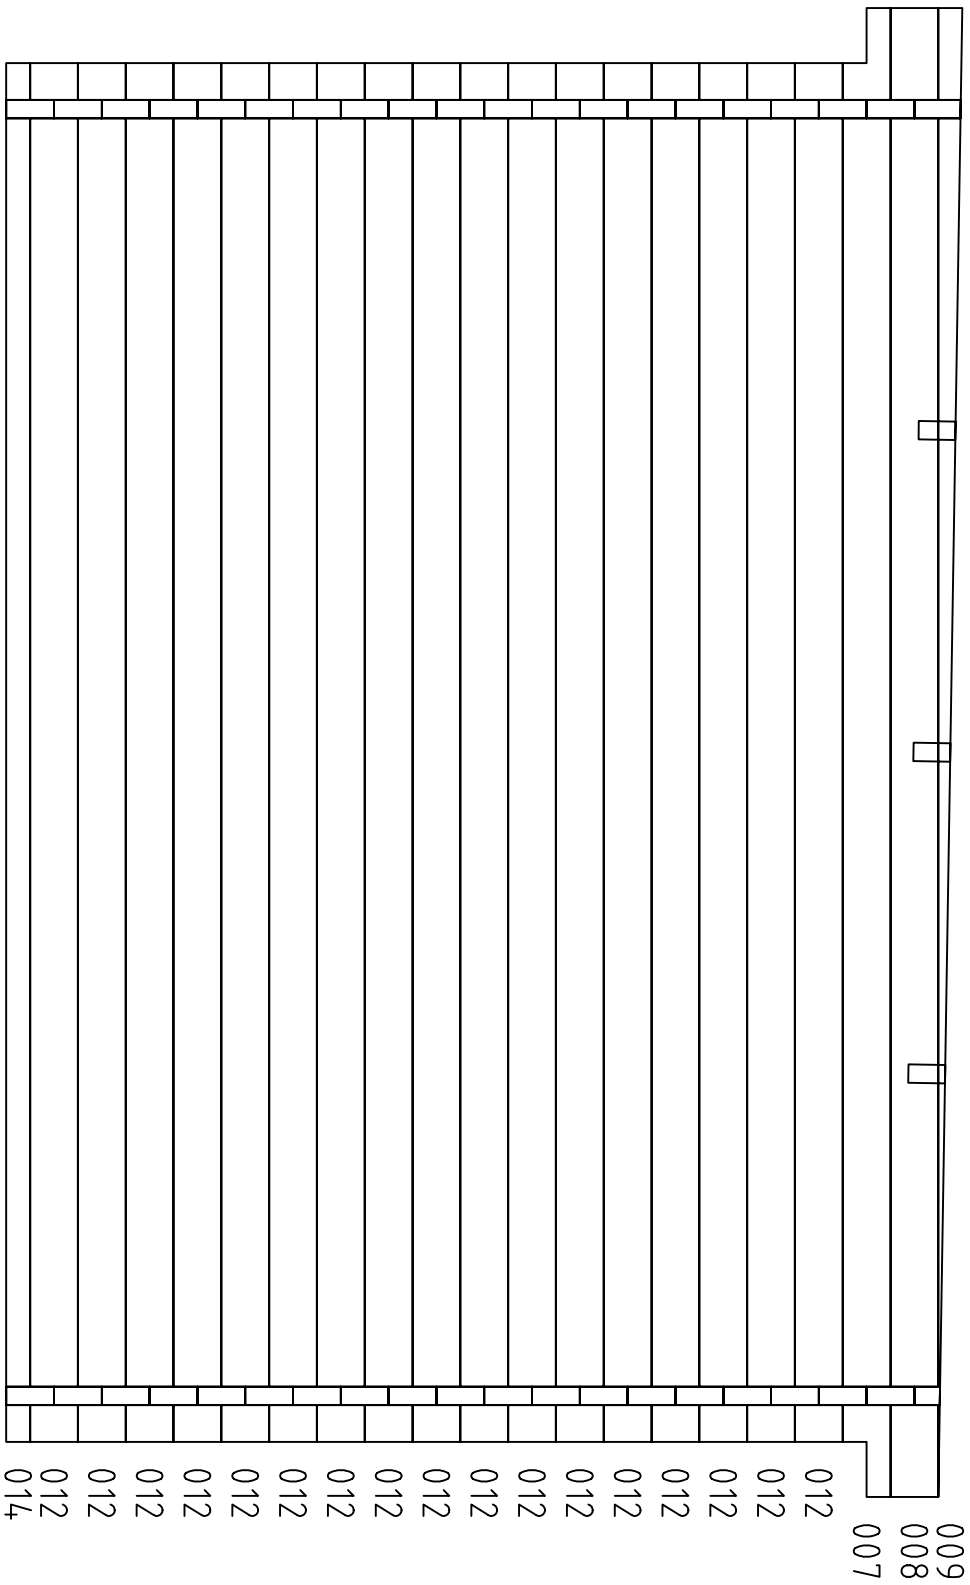

100

50


3450


3750

50

100

Garage 3755 M / 50 / 09

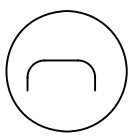


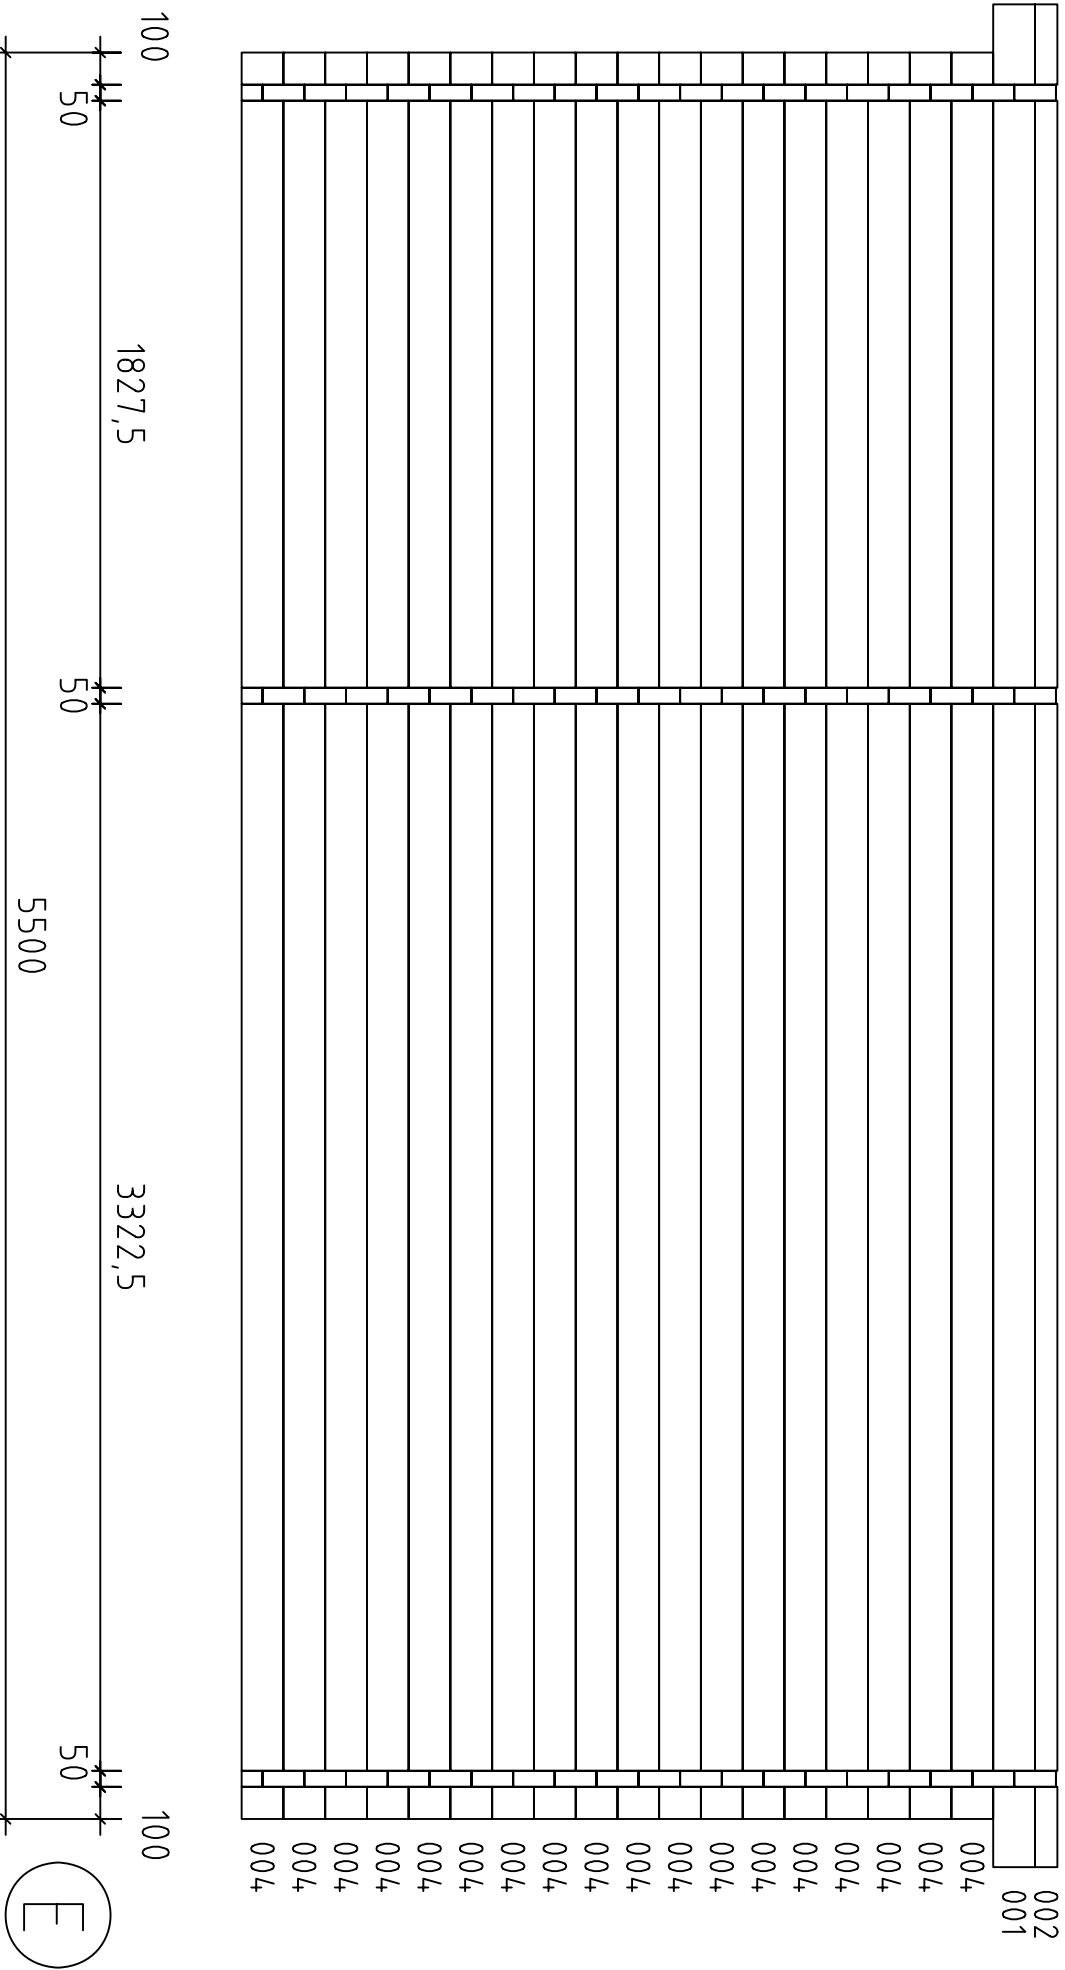

Garage 3755 M / 50 / 09

Garage 3755 M / 50 / 09

5800

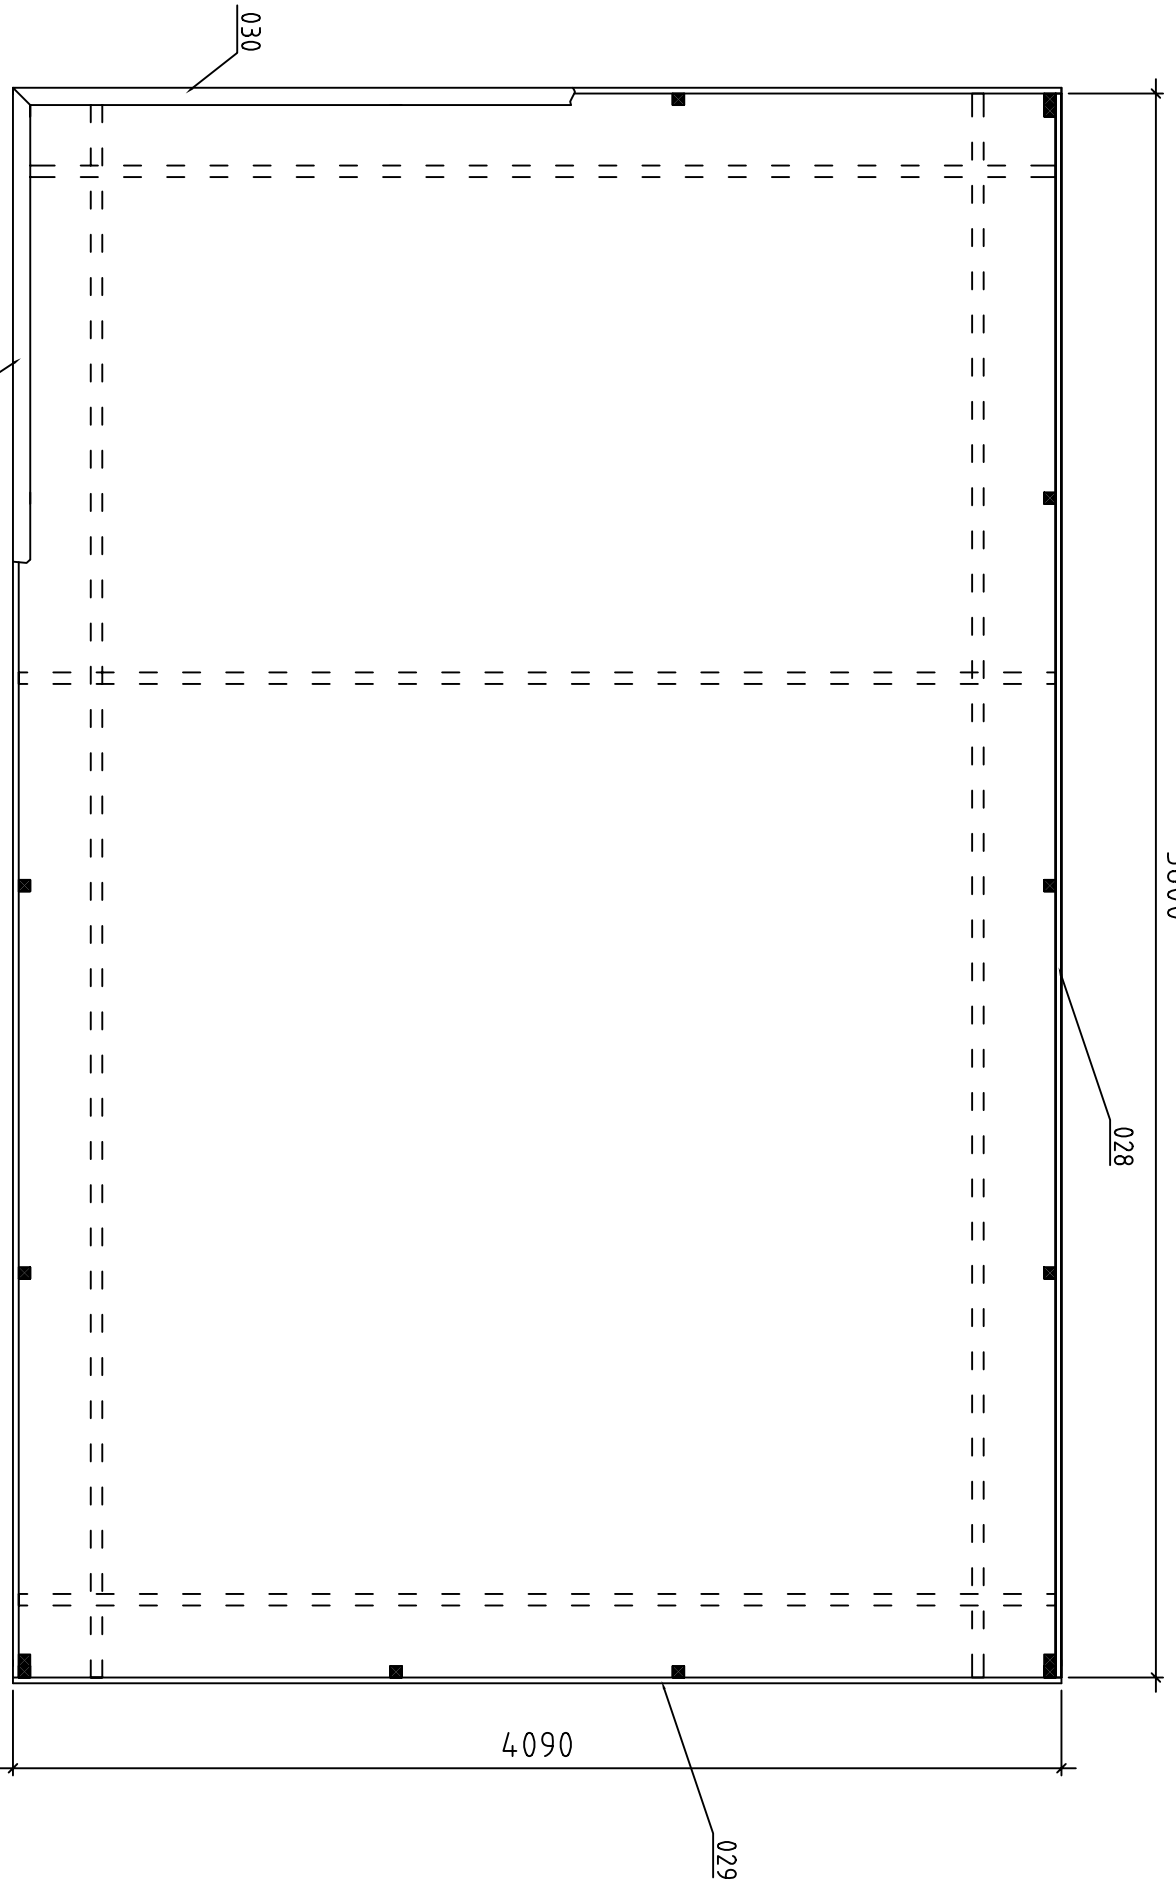

Giebelbretter

Pos	Garage 3755 M / 50 / 09	ST	F (mm)	L (mm)
001		2	50x130	5800
002		1	50x70	5800
003		1	50x126	5800
004		20	50x130	5500
005		1	50x130	5500
006		1	50x130	5500
007		3	50x130	4050
008		3	50x130	4050
009		3	50x65	4050
010		8	50x130	3855
011		1	50x130	3855
012		18	50x130	3750
013		1	50x130	3750
014		1	50x65	3750
015		19	50x130	785
016		5	50x130	635
017		5	50x130	635
018		2	50x65	575
019		32	50x130	575
020		2	50x130	510
021		2	50x130	380
022		2	50x65	250
023		28	50x130	250
PR1		3	45x190	5800
024	Fenster 900x690 Raam Window	2		

