


MT-3535


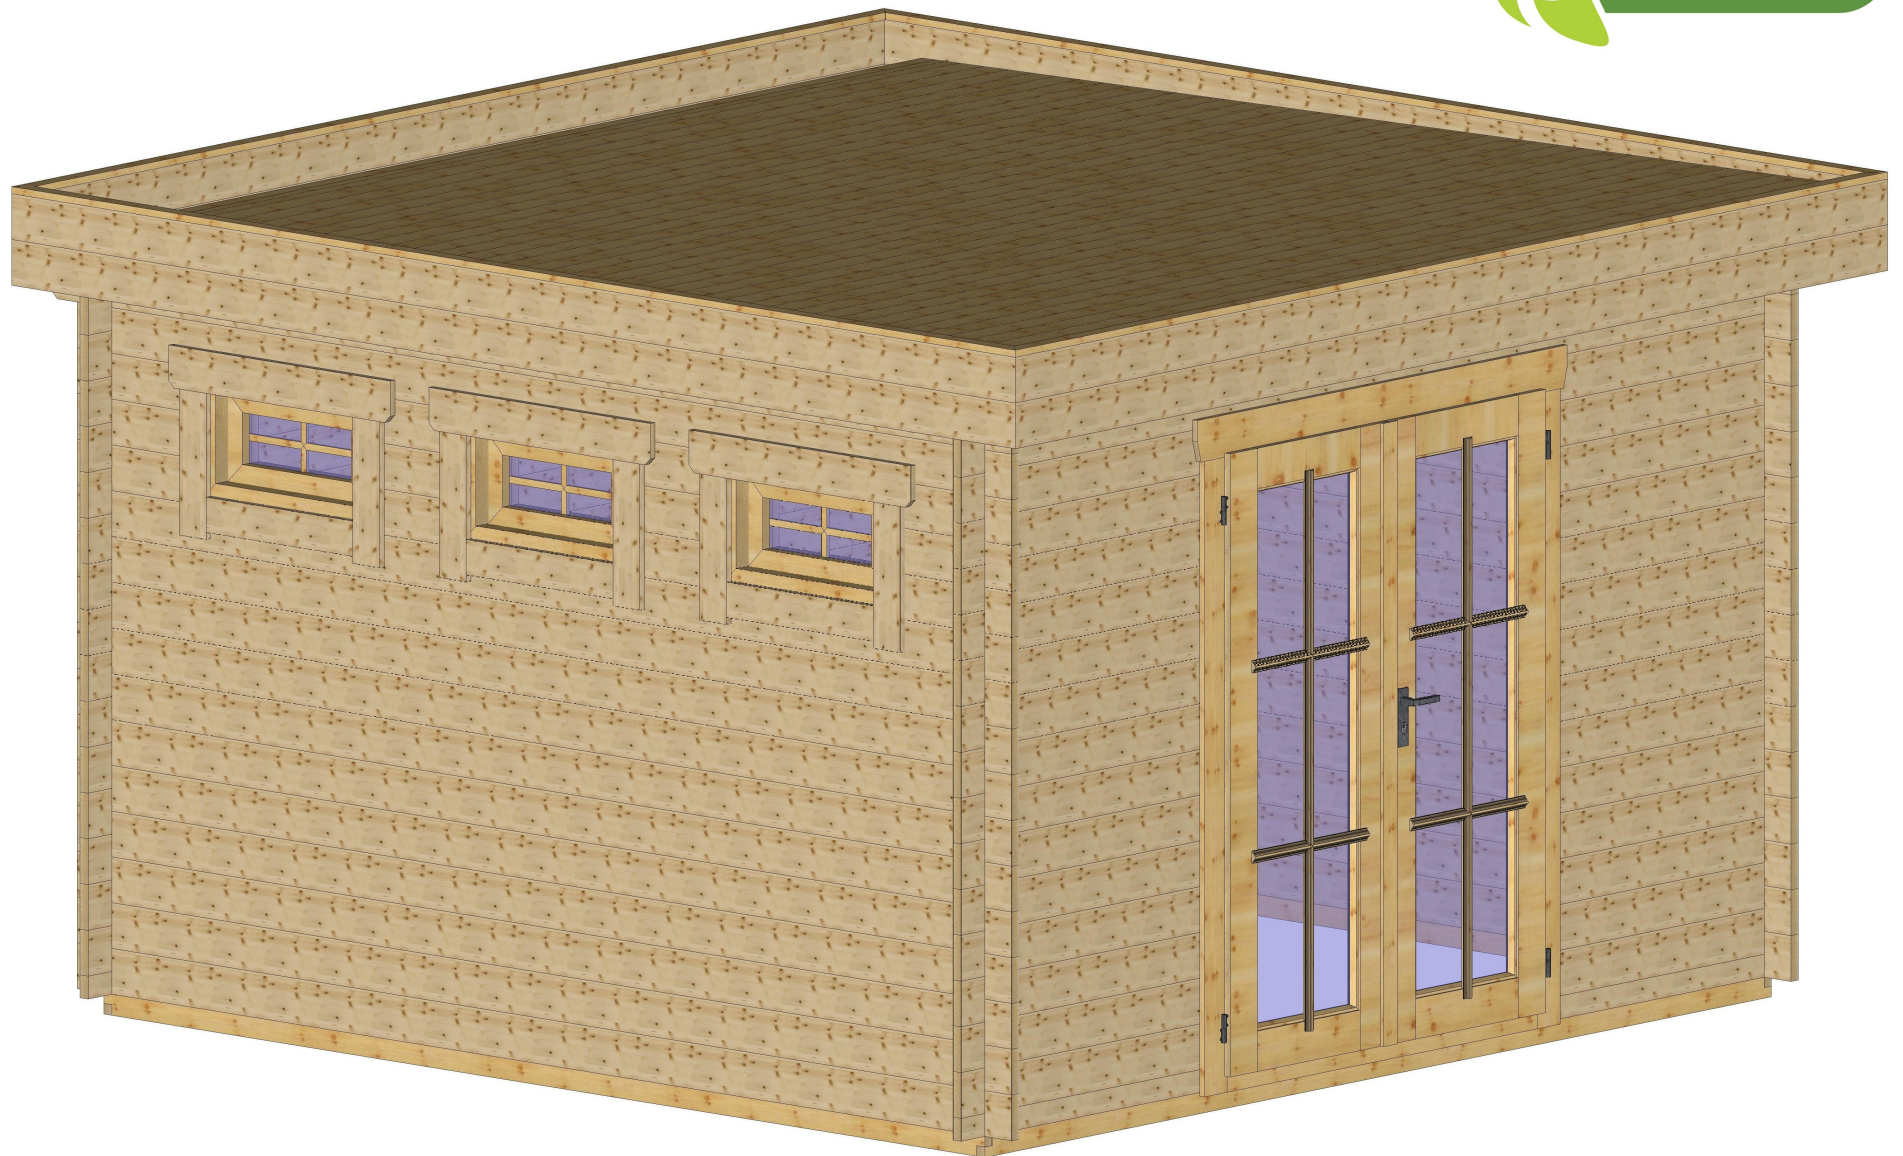


Bemerkung: die Ansicht von Turen, Fenster und anderen Teilen kann abweichen von diesem Bild



# Grundrahmenplan


3,0

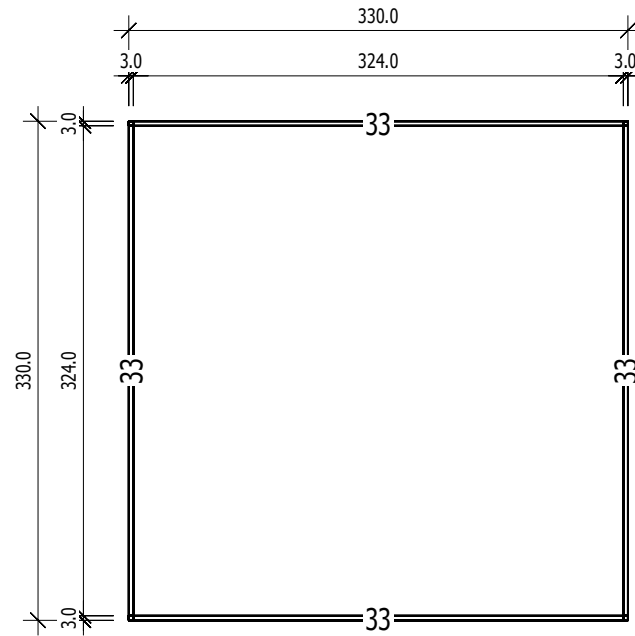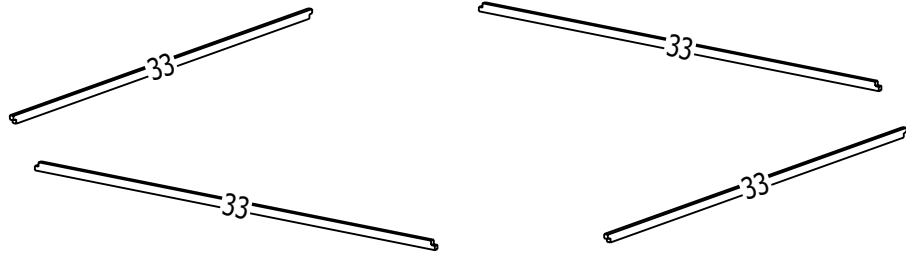

Nr.	B	H	L	Psc
	[cm]	[cm]	[cm]	
33	3,0	6,0	330,0	4


**A**  
M 1:40

6,0x14,0

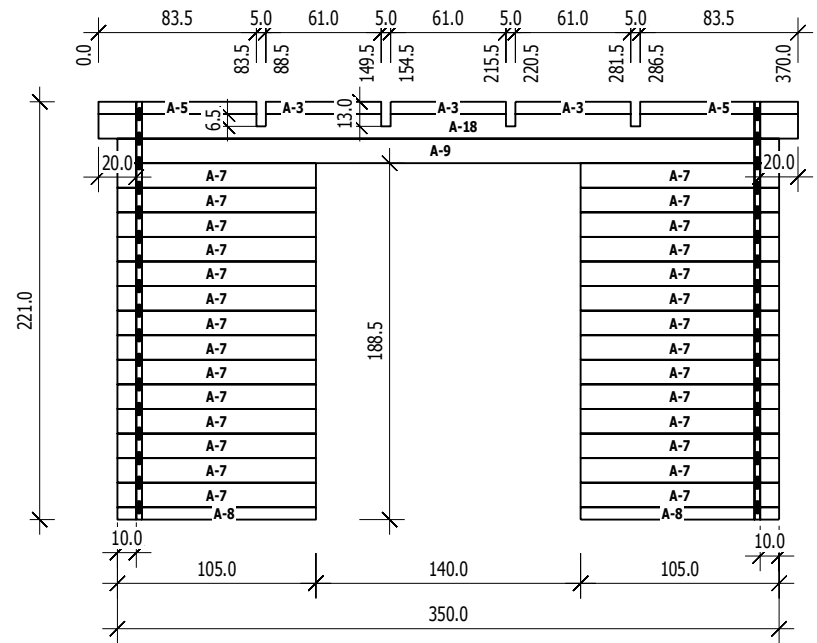

	Nr	H	L	Psc
A	3	6,5	61,0	3
A	5	6,5	83,5	2
A	7	13,0	105,0	28
A	8	6,5	105,0	2
A	9	13,0	350,0	1
A	18	13,0	370,0	1


**C**  
M 1:40

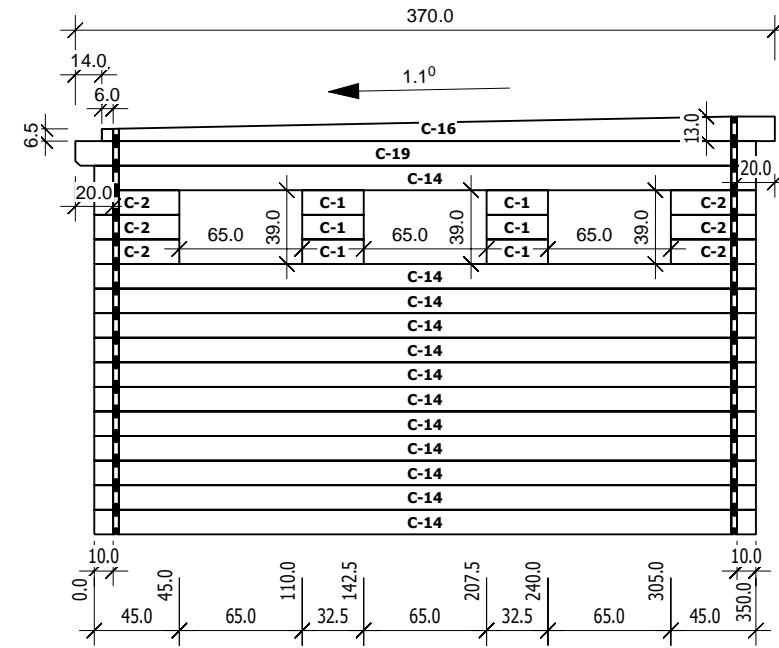

	Nr	H	L	Psc
C	1	13,0	32,5	6
C	2	13,0	45,0	6
C	14	13,0	350,0	12
C	16	13,0	356,0	1
C	19	13,0	360,0	1


**B**  
M 1:40

6,0x14,0

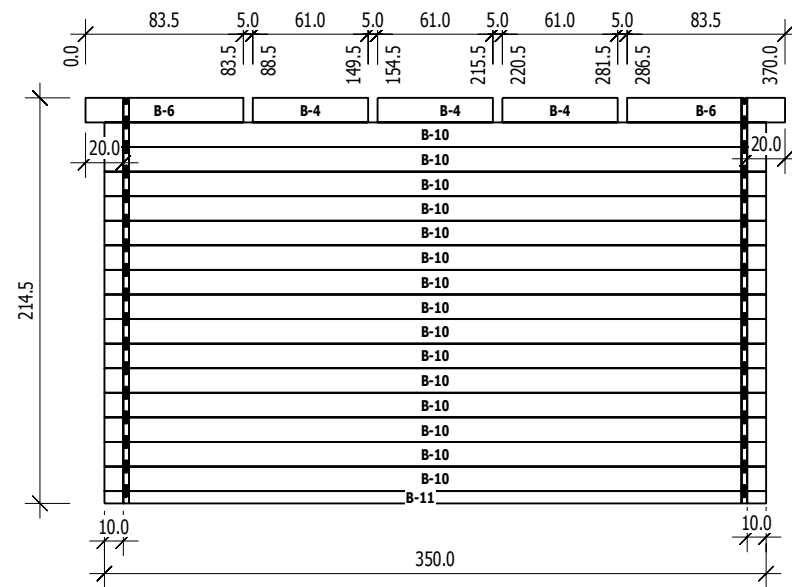

	Nr	H	L	Psc
B	4	13,0	61,0	3
B	6	13,0	83,5	2
B	10	13,0	350,0	15
B	11	6,5	350,0	1

**D**  
M 1:40

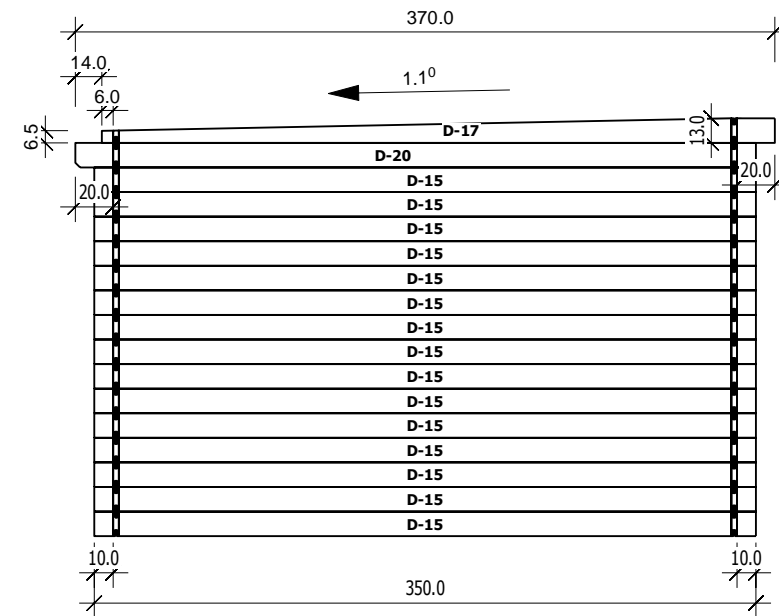

	Nr	H	L	Psc
D	15	13,0	350,0	15
D	17	13,0	356,0	1
D	20	13,0	360,0	1