




Bemerkung: die Ansicht von Turen, Fenster und anderen Teilen kann abweichen von diesem Bild



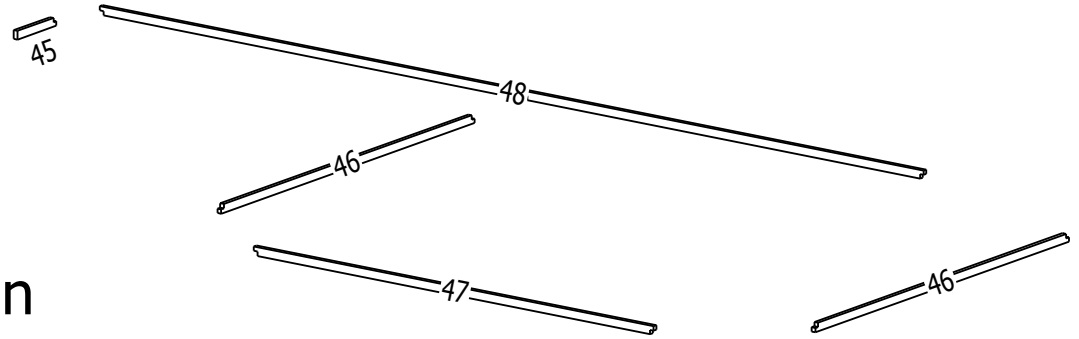



# Grundrahmenplan

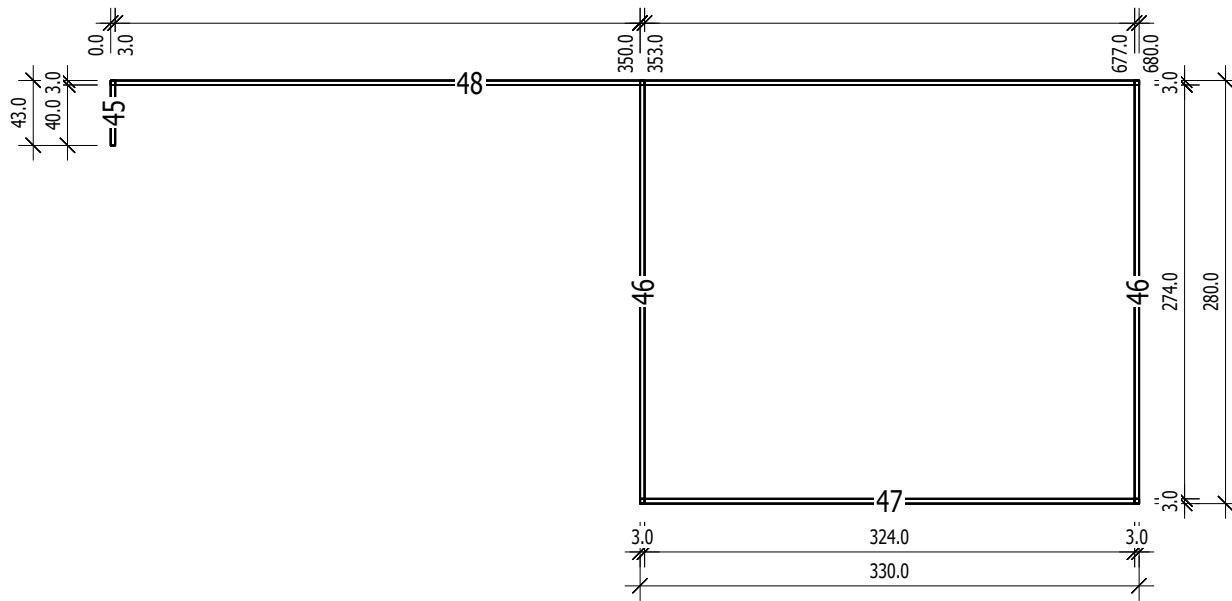

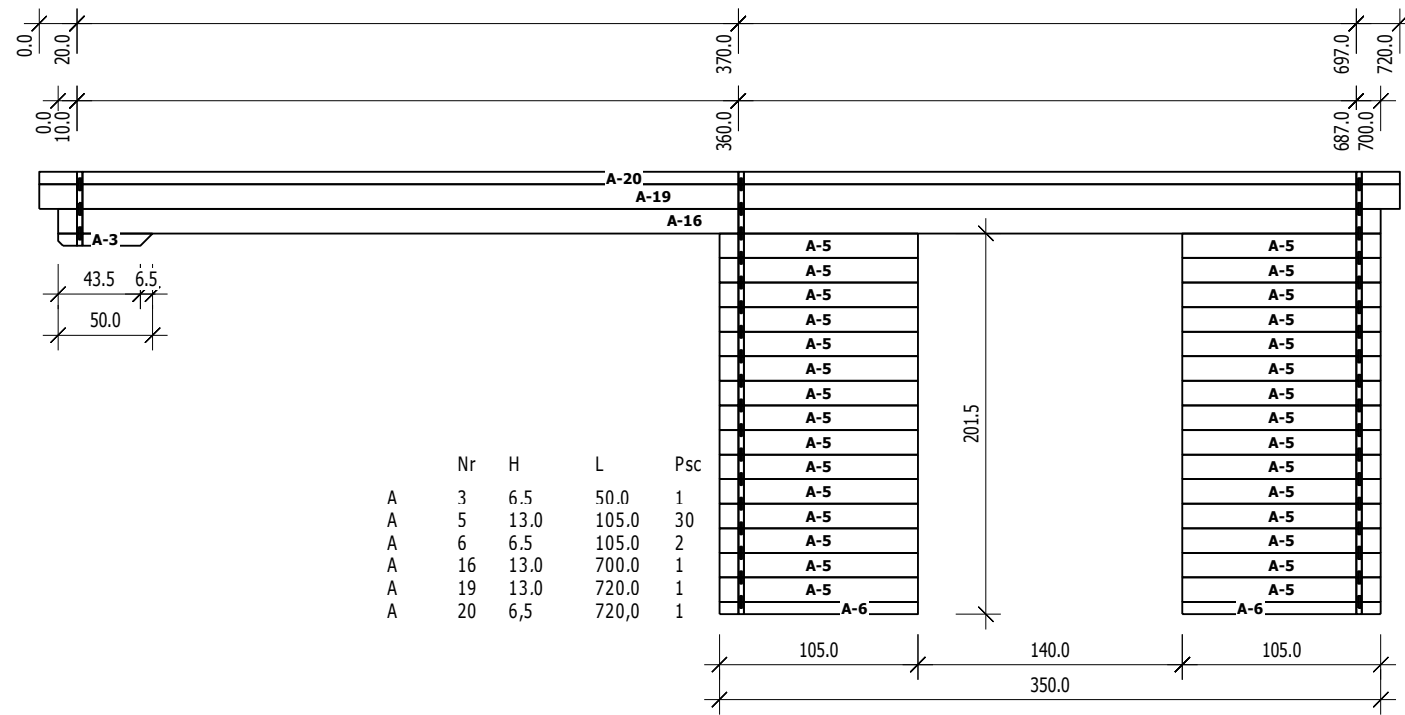


Nr	H	L	Psc	
A	3	6.5	50.0	1
A	5	13.0	105.0	30
A	6	6.5	105.0	2
A	16	13.0	700.0	1
A	19	13.0	720.0	1
A	20	6.5	720.0	1


Nr	H	L	Psc	
B	17	13.0	700.0	16
B	18	6.5	700.0	1
B	21	13.0	720.0	1

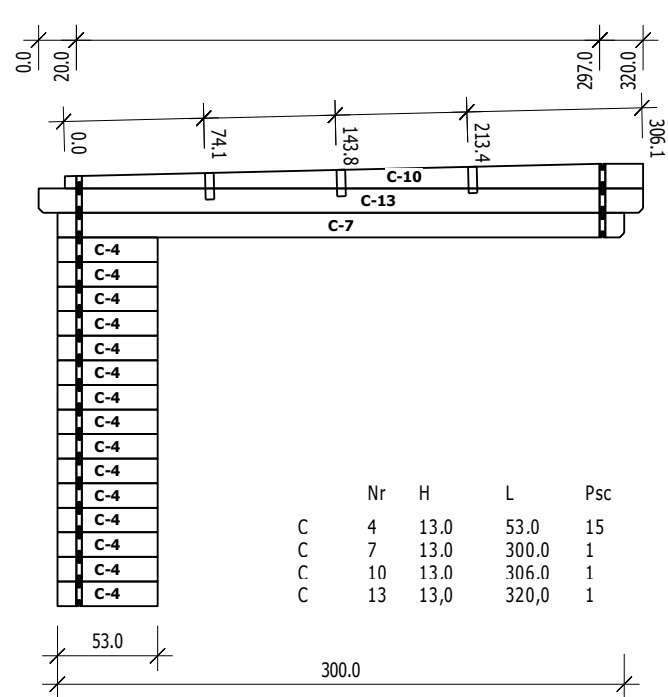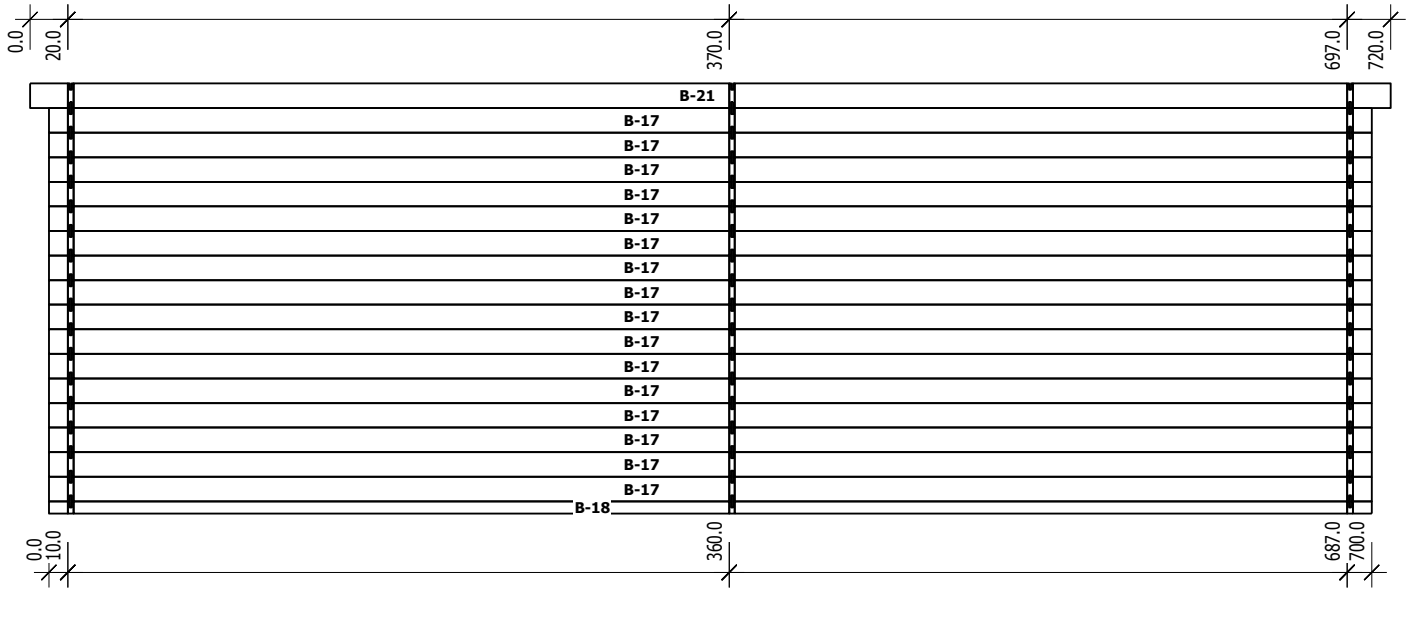

Nr	H	L	Psc	
C	4	13.0	53.0	15
C	7	13.0	300.0	1
C	10	13.0	306.0	1
C	13	13.0	320.0	1

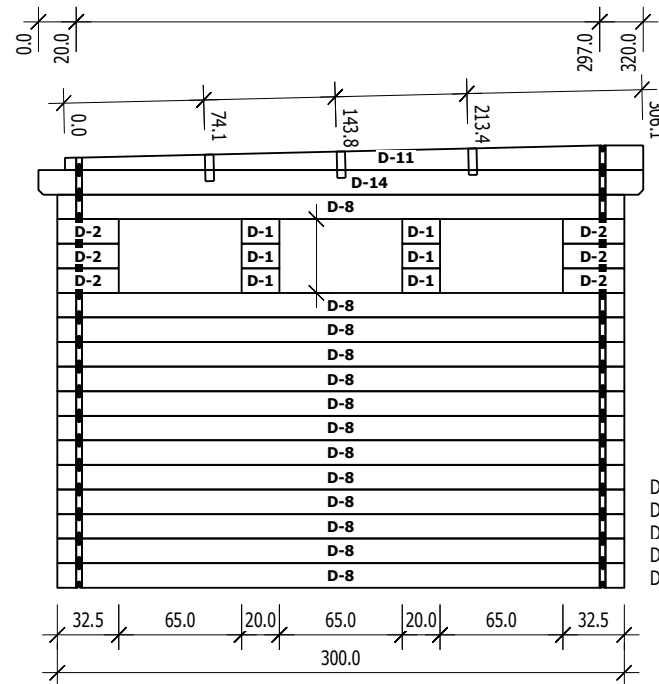

Nr	H	L	Psc	
D	1	13.0	20.0	6
D	2	13.0	32.5	6
D	8	13.0	300.0	13
D	11	13.0	306.0	1
D	14	13.0	320.0	1

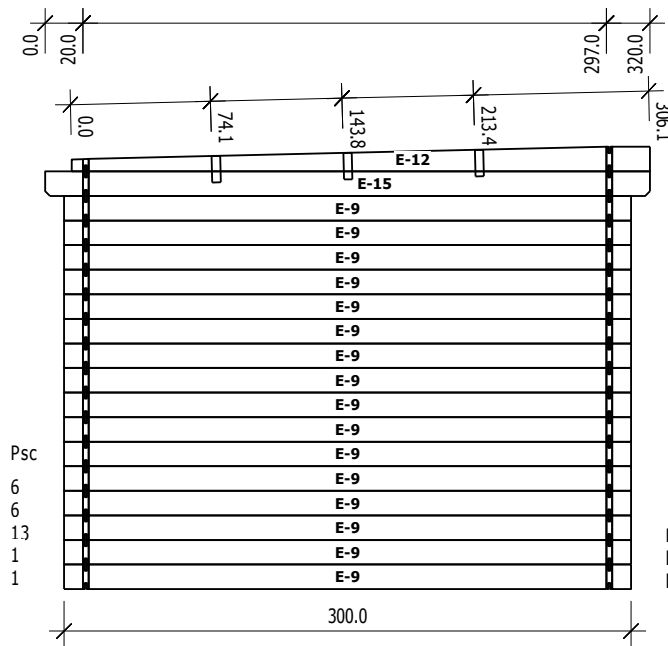

Nr	H	L	Psc	
E	9	13.0	300.0	16
E	12	13.0	306.0	1
E	15	13.0	320.0	1