




Bemerkung: die Ansicht von Turen, Fenster und anderen Teilen kann abweichen von diesem Bild


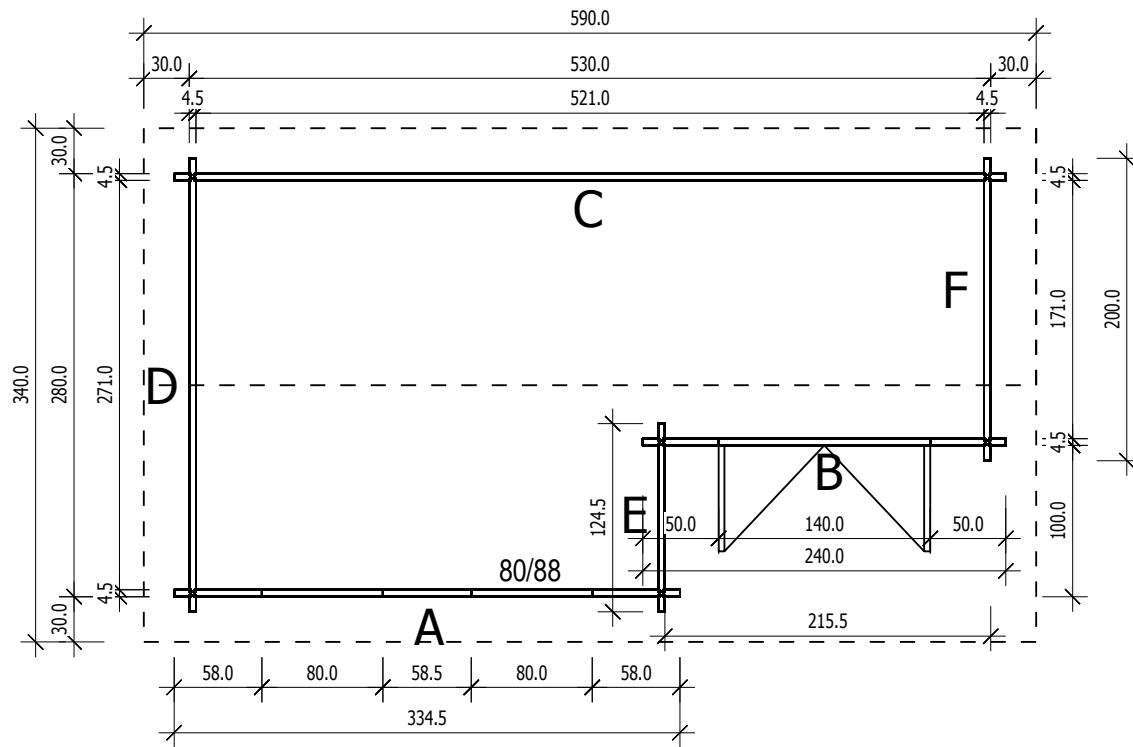


# Grundriss





# Schnitt







4,5)

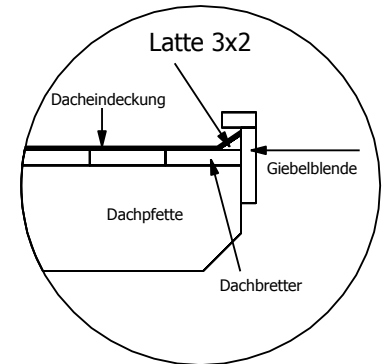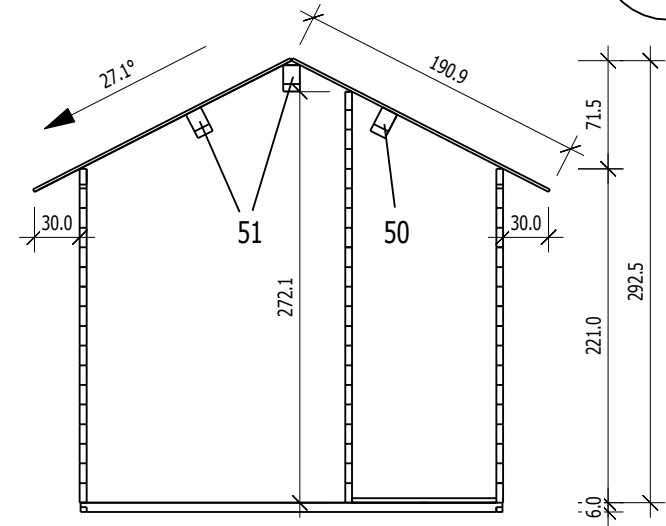

# Grundrahmenplan

4,5

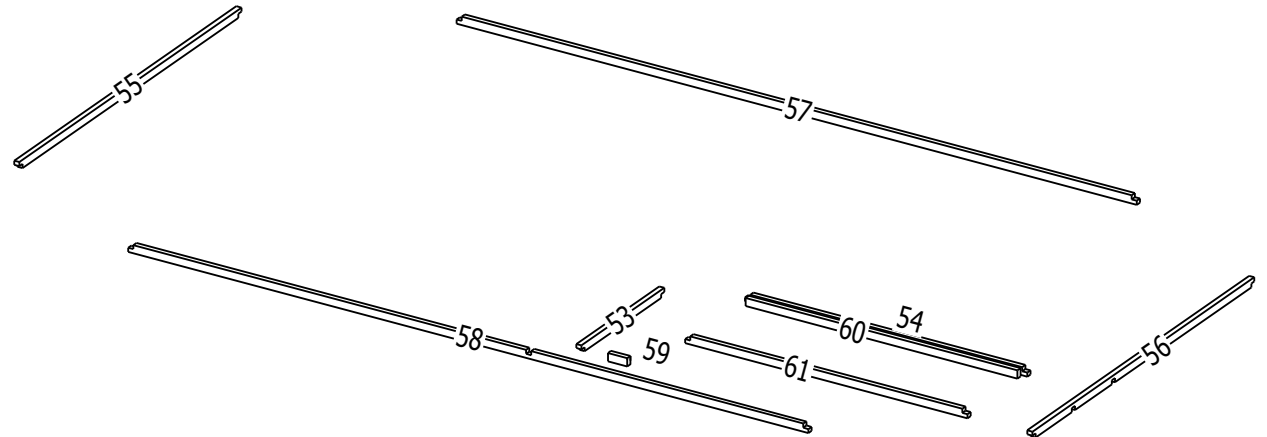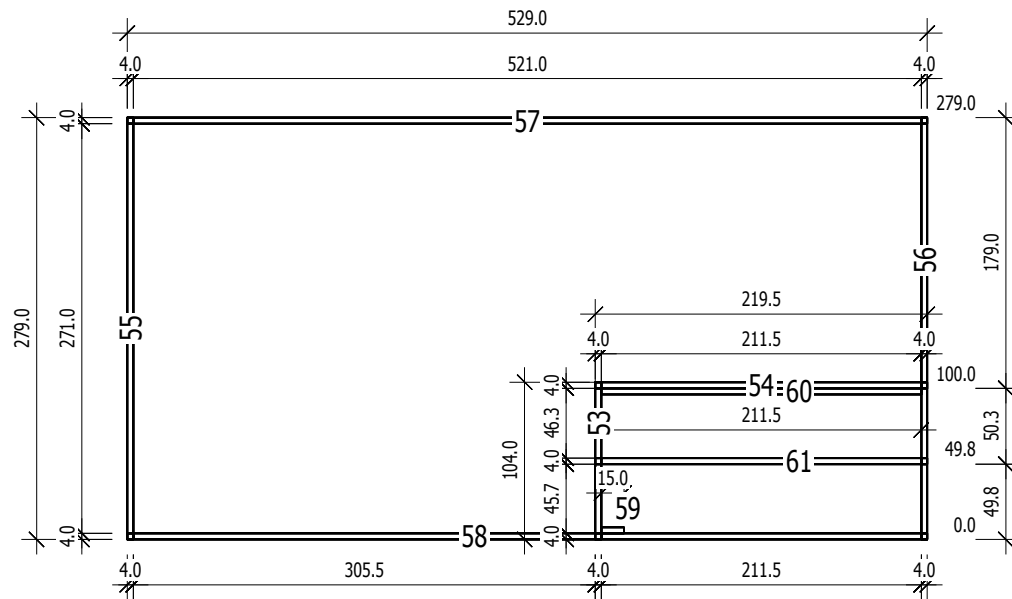

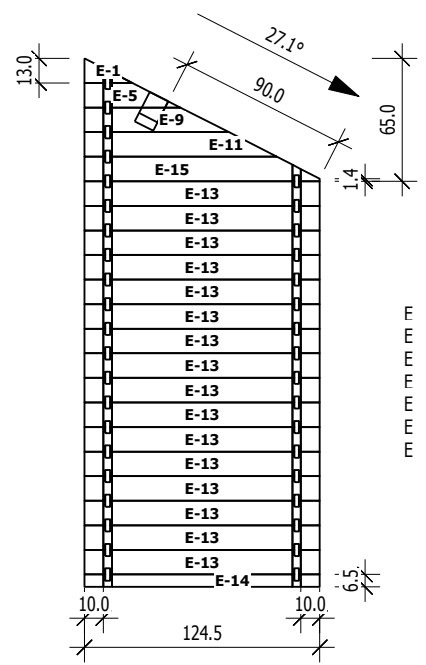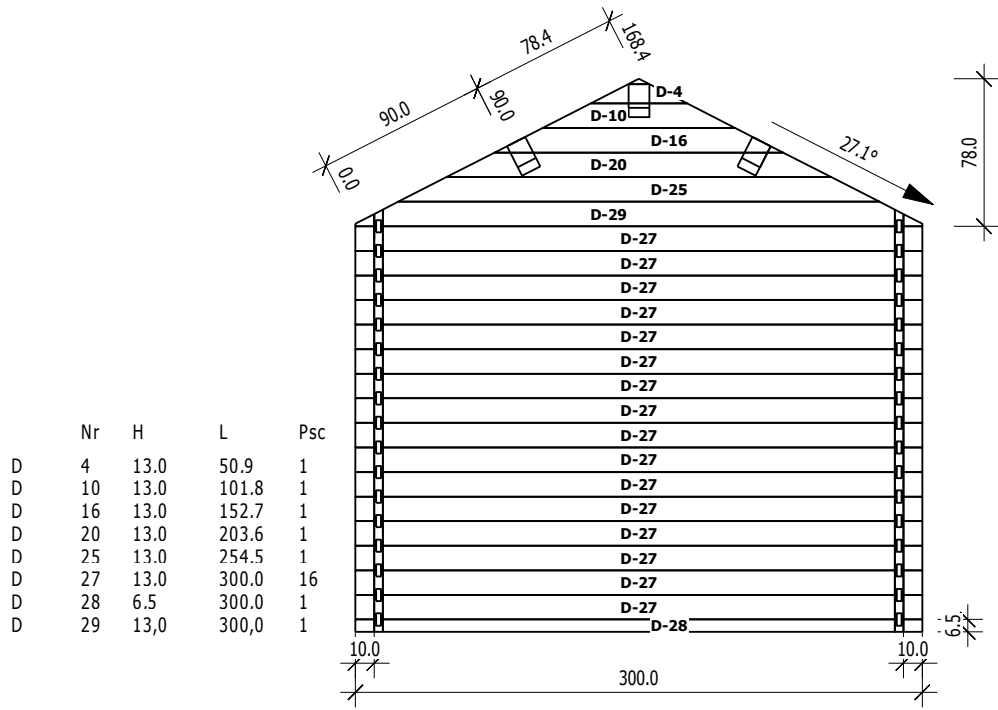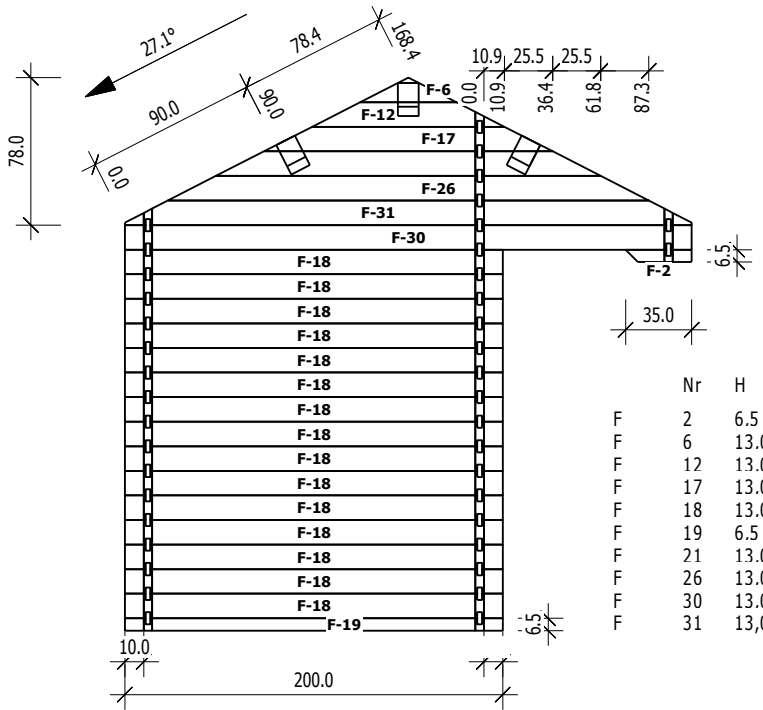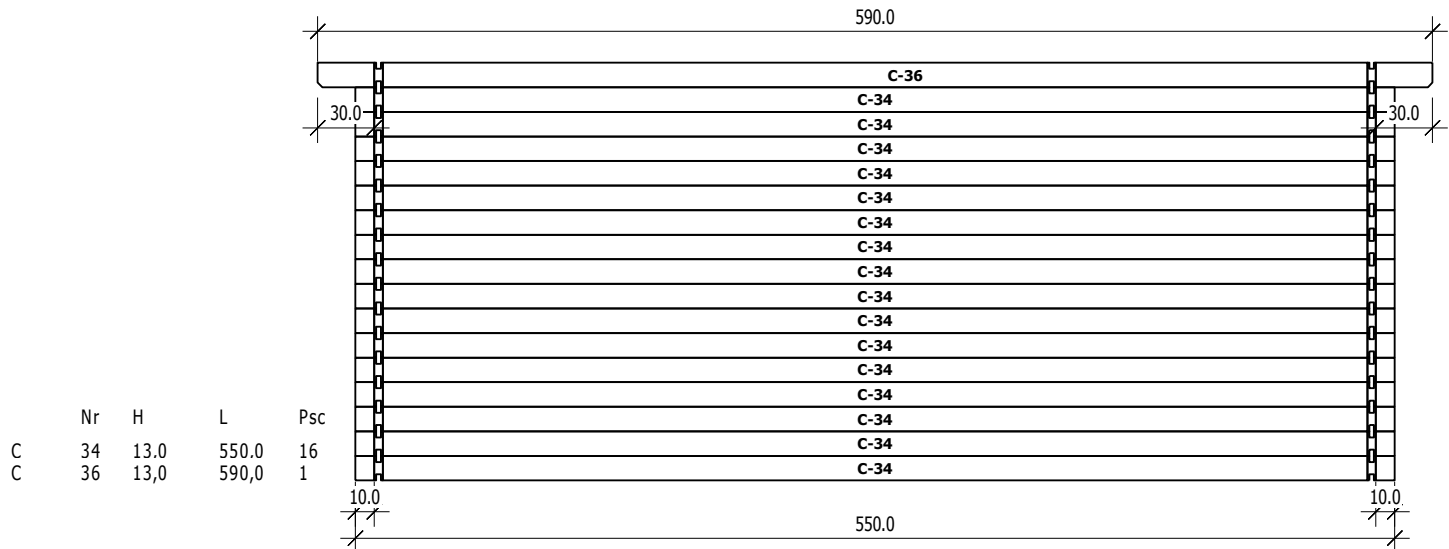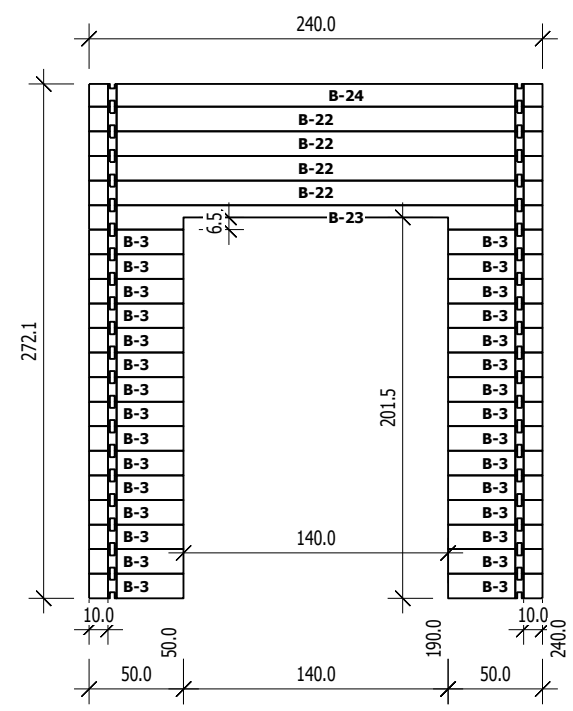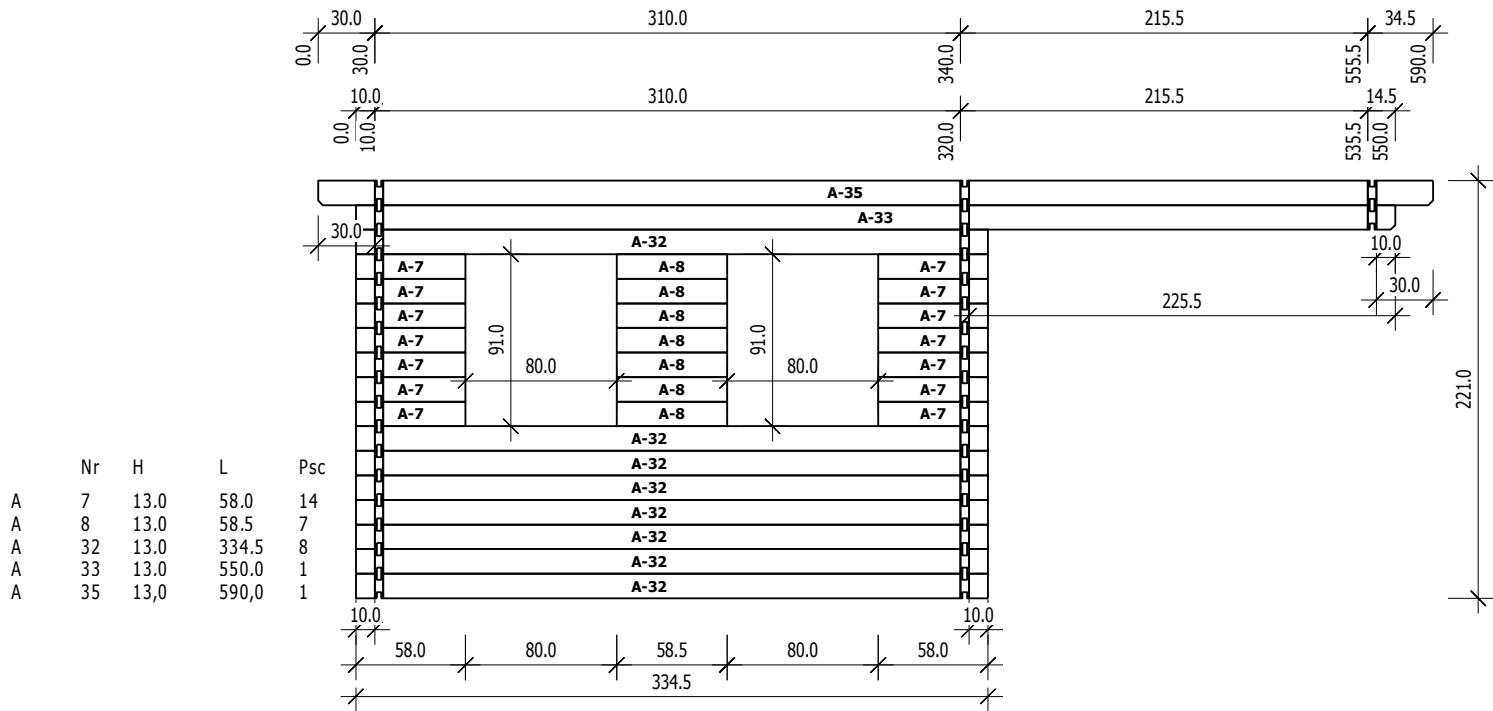

Nr	H	L	Psc
1	13.0	25.4	1
5	13.0	50.9	1
9	13.0	76.3	1
11	13.0	101.8	1
13	13.0	124.5	16
14	6.5	124.5	1
15	13.0	124.5	1