



Lars-5055

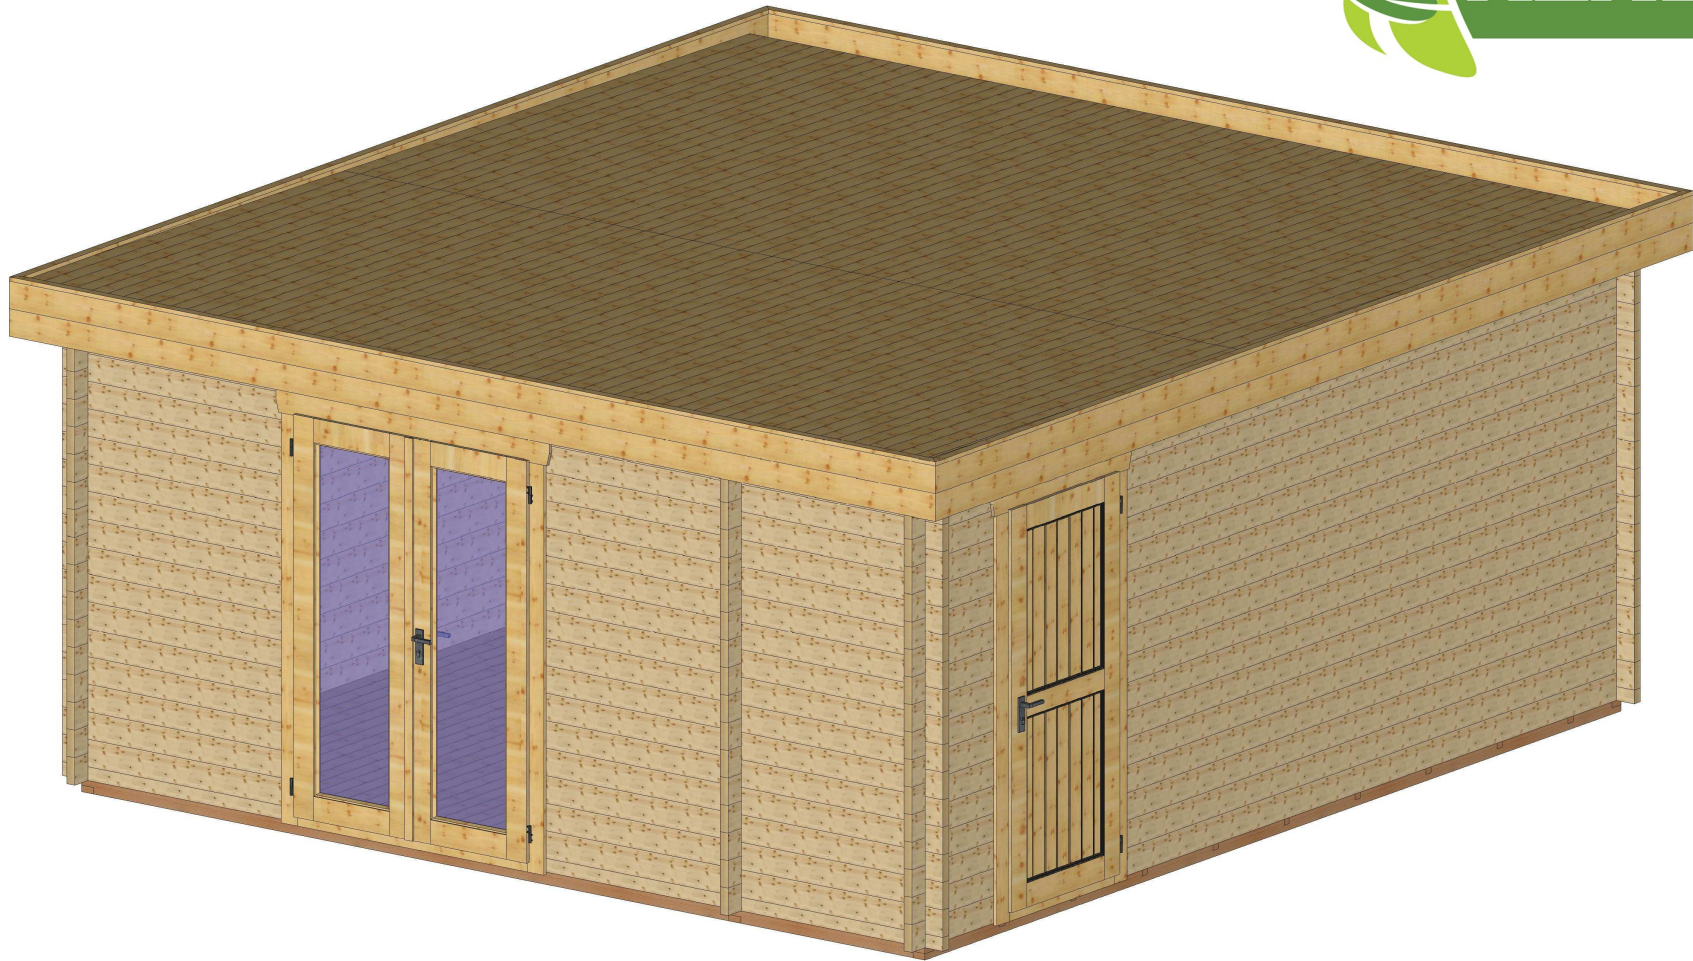



Bemerkung: die Ansicht von Turen, Fenster und anderen Teilen kann abweichen von diesem Bild

Grundriss

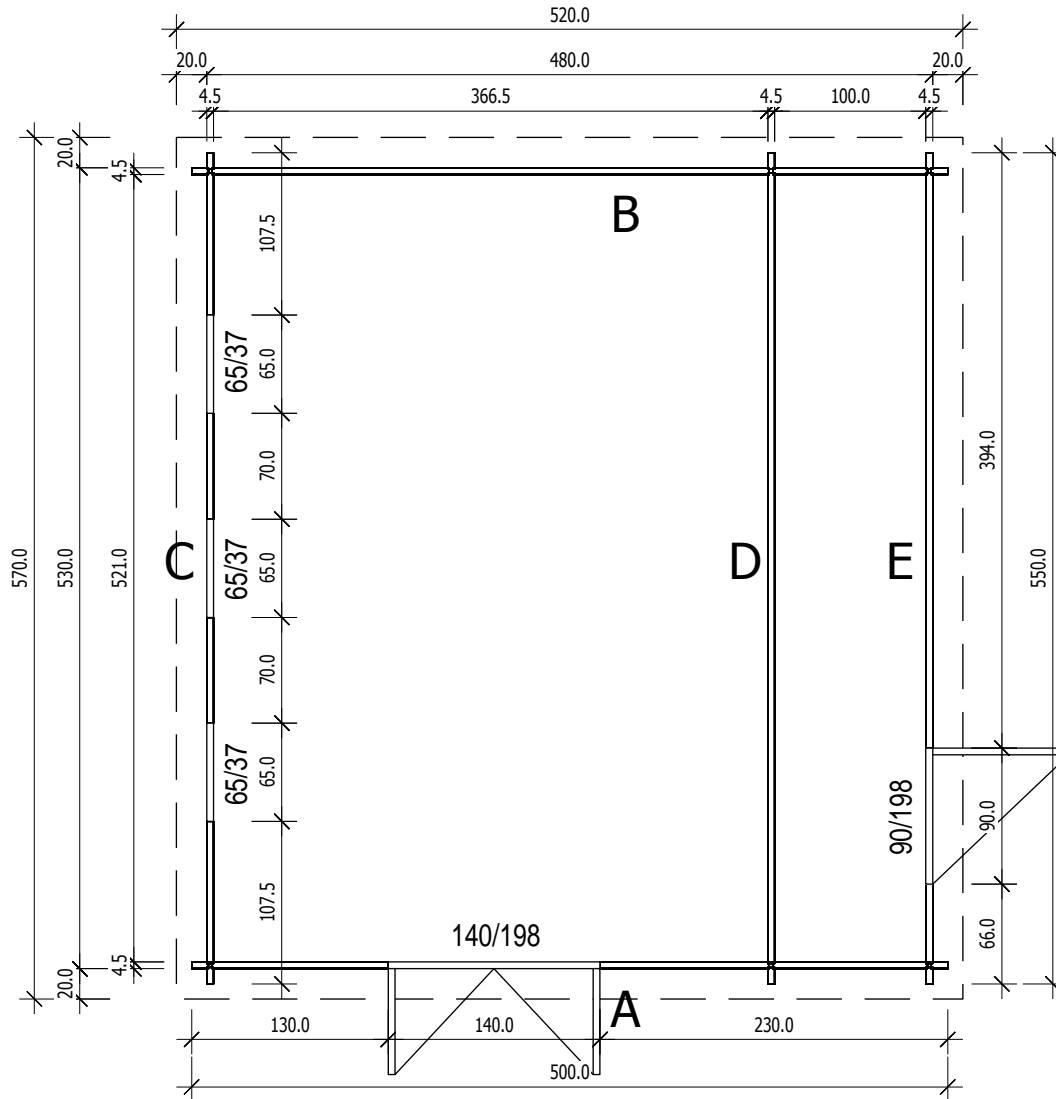


Schnitt

4,5

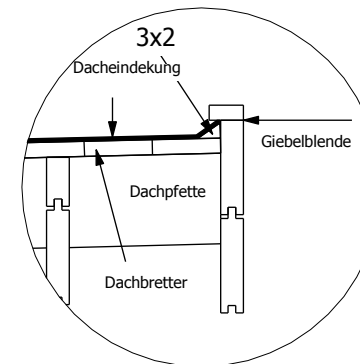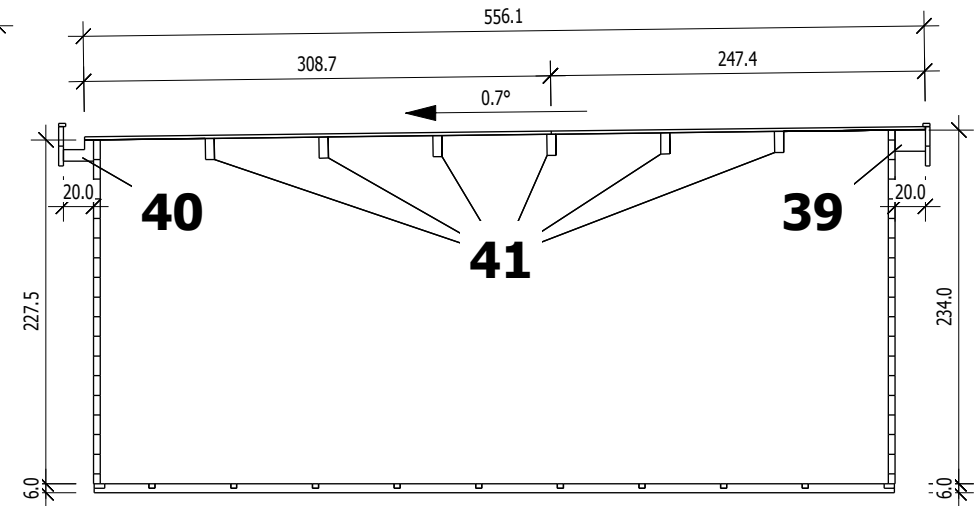


Grundrahmen

4,5

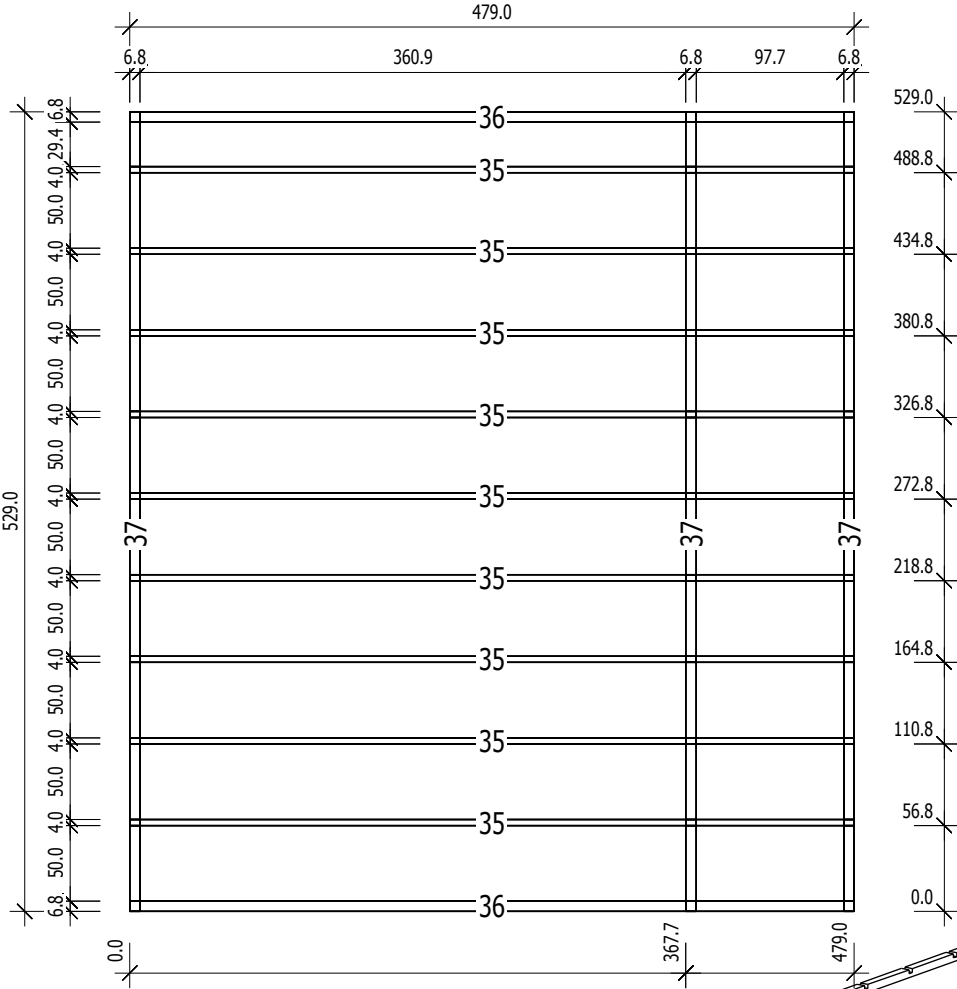


Nr.	B	H	L	Psc
	[cm]	[cm]	[cm]	
=====				
35	4,0	6,0	479,0	9
36	6,8	6,0	479,0	2
37	6,8	6,0	529,0	3

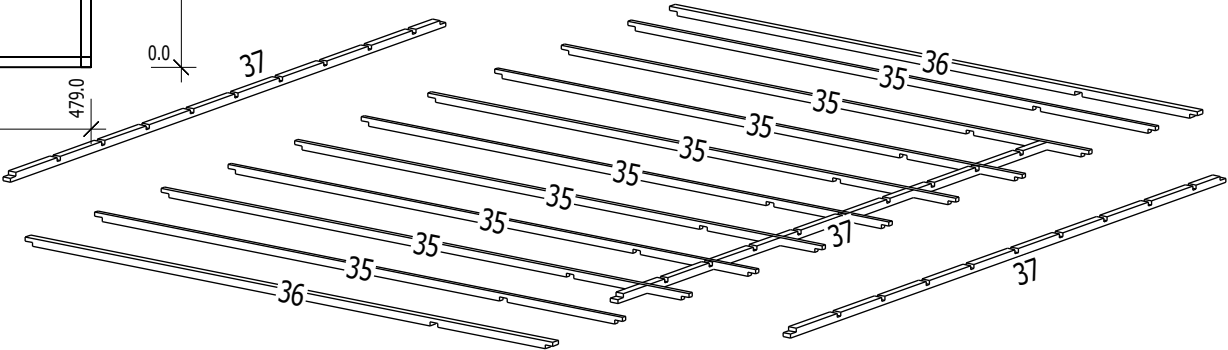

A


M 1:40

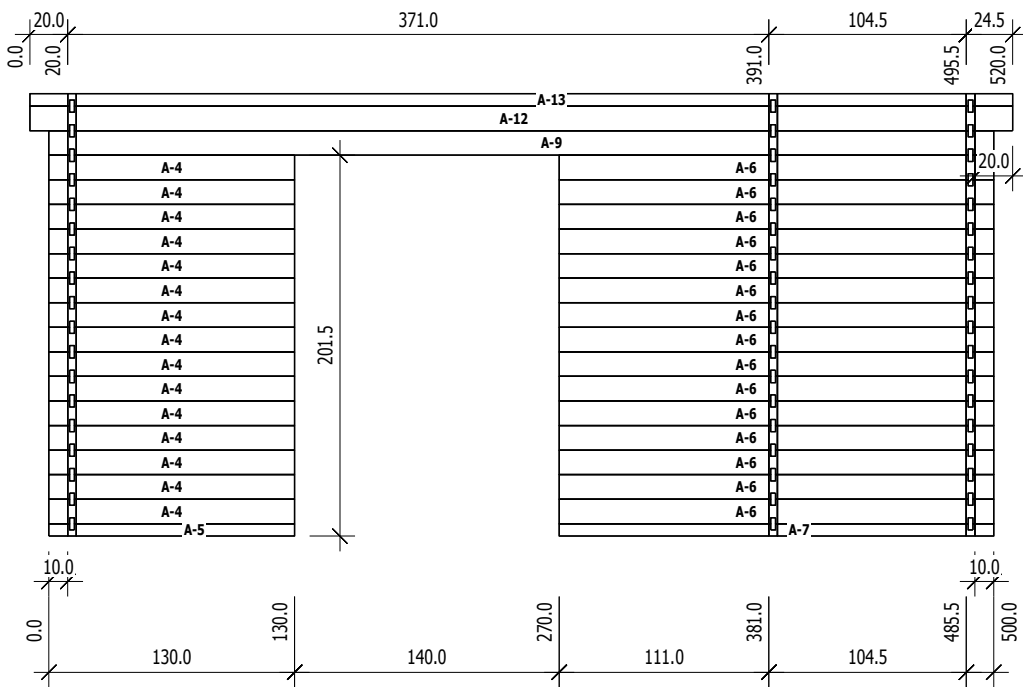

	Nr	H	L	Psc
A	4	13.0	130.0	15
A	5	6.5	130.0	1
A	6	13.0	230.0	15
A	7	6.5	230,0	1
A	9	13,0	500.0	1
A	12	13.0	520.0	1
A	13	6,5	520,0	1

B


M 1:40

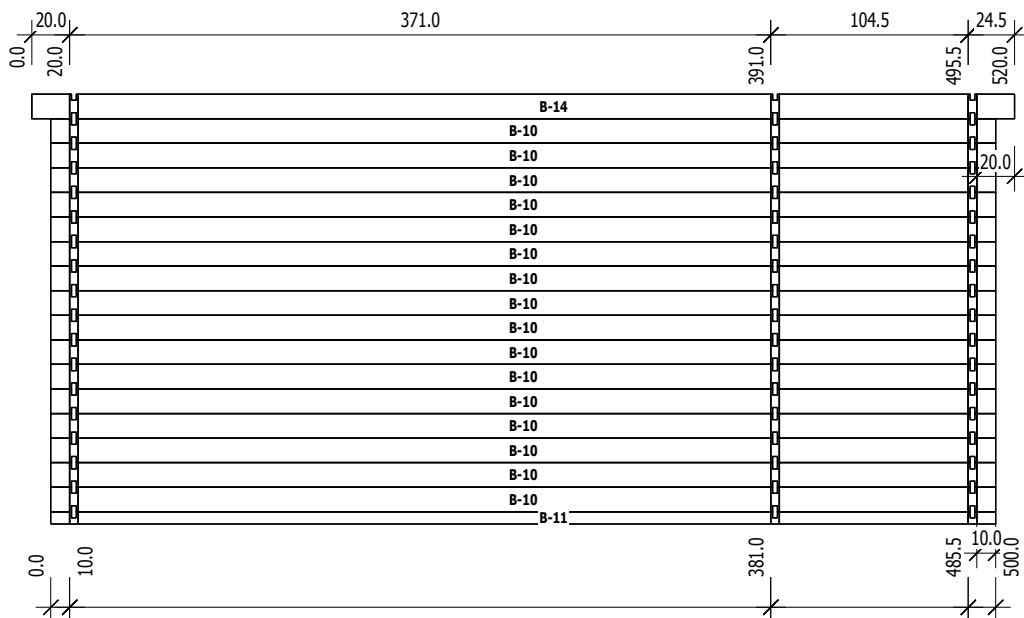

	Nr	H	L	Psc
B	10	13.0	500.0	16
B	11	6.5	500.0	1
B	14	13,0	520,0	1

C


M 1:40

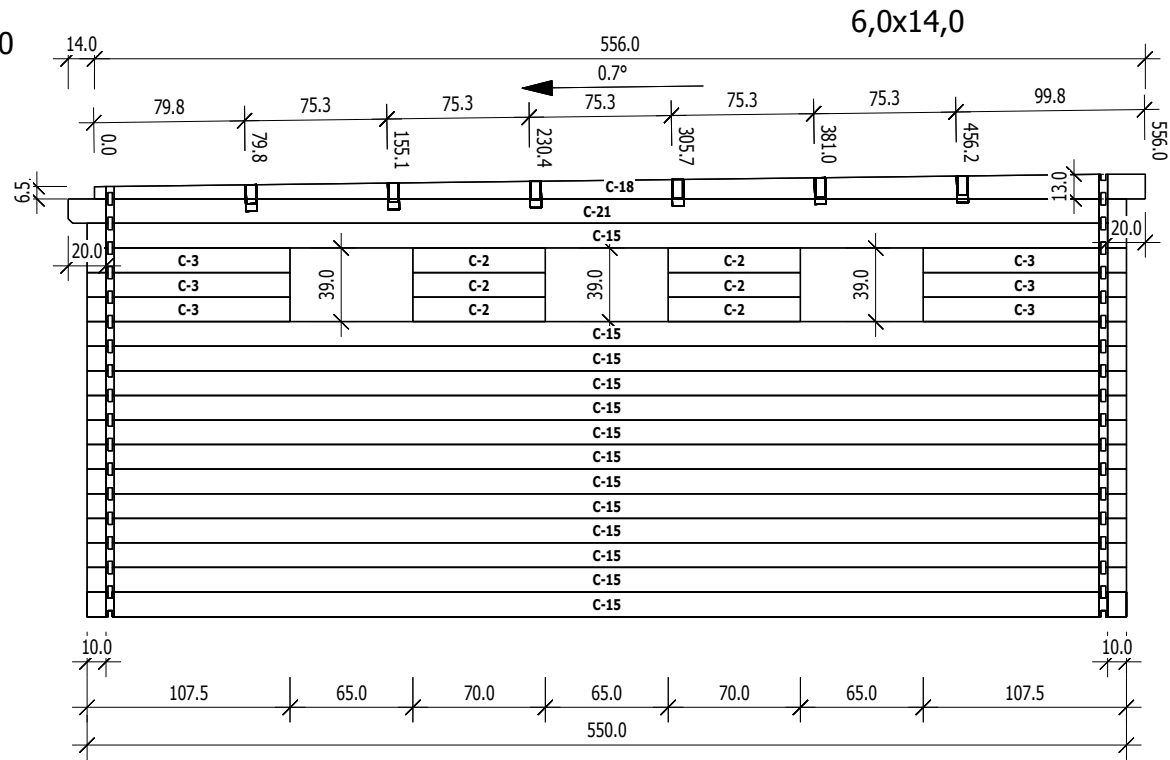

	Nr	H	L	Psc
C	2	13.0	70.0	6
C	3	13.0	107.5	6
C	15	13.0	550.0	13
C	18	13.0	556.0	1
C	21	13.0	560.0	1


E

M 1:40

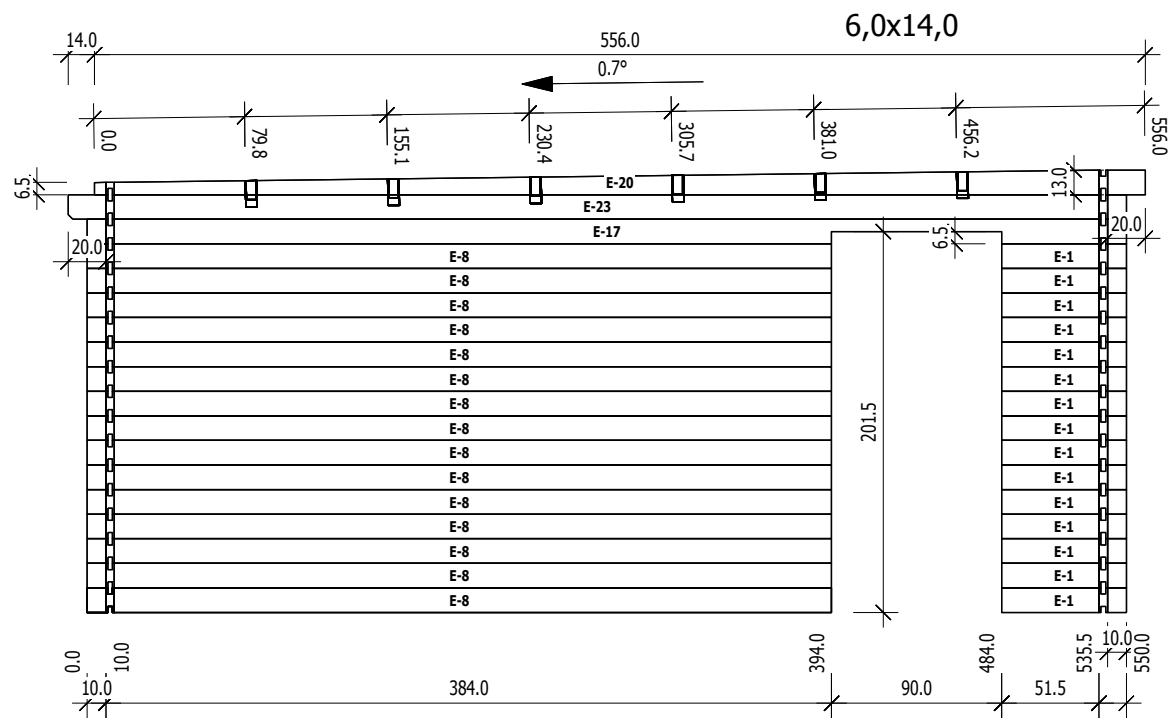

D

M 1:40

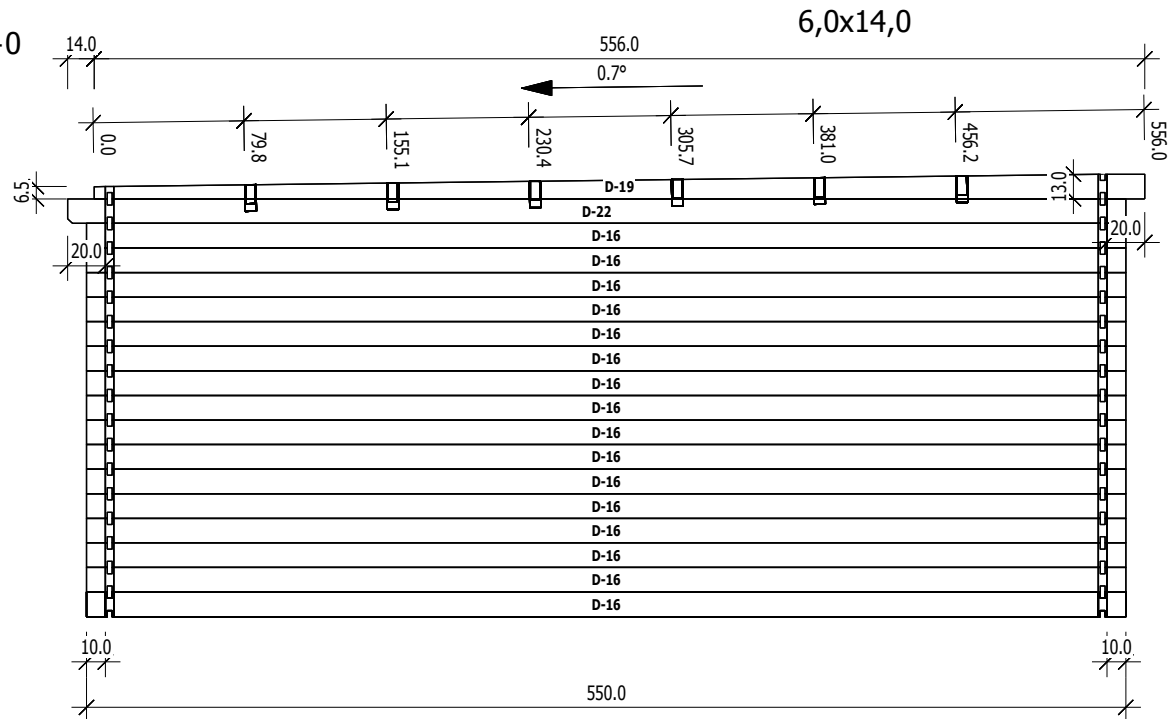

	Nr	H	L	Psc
D	16	13.0	550.0	16
D	19	13.0	556.0	1
D	22	13.0	560.0	1

	Nr	H	L	Psc
E	1	13.0	66.0	15
E	8	13.0	394.0	15
E	17	13.0	550.0	1
E	20	13.0	556.0	1
E	23	13.0	560.0	1