



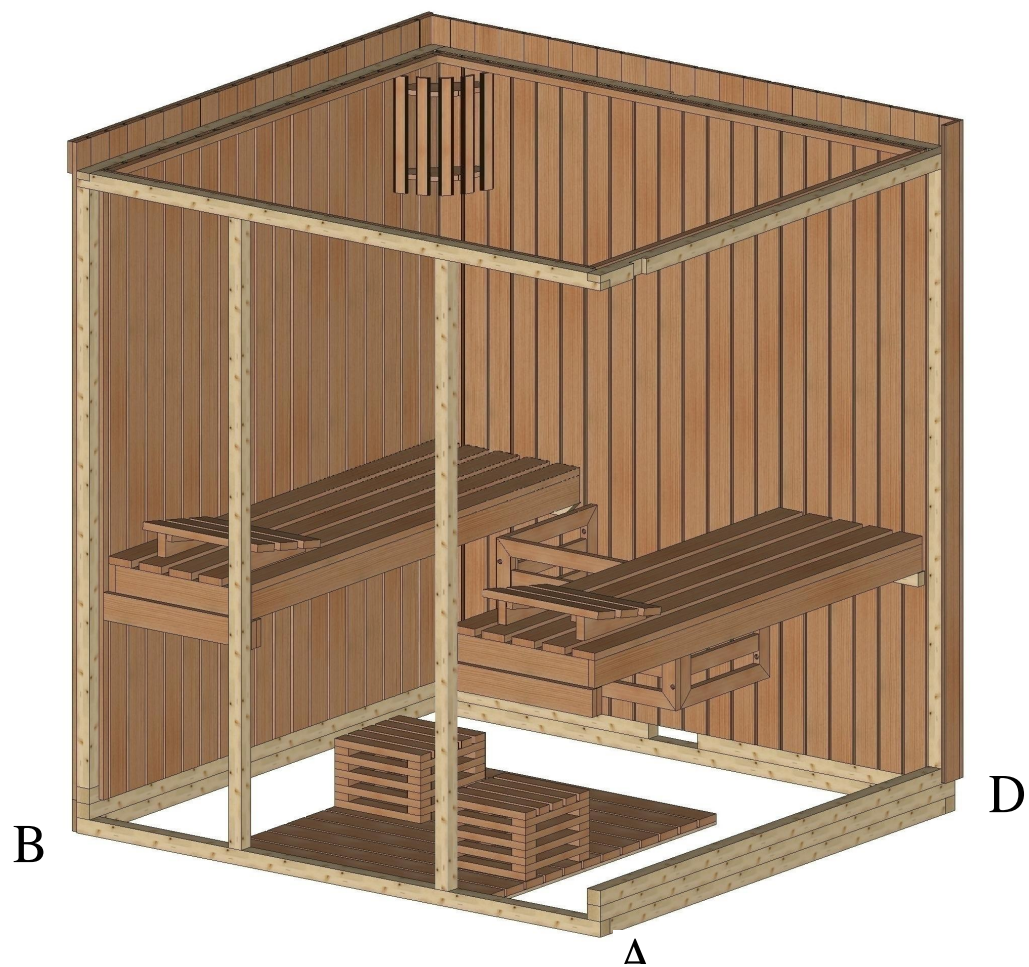
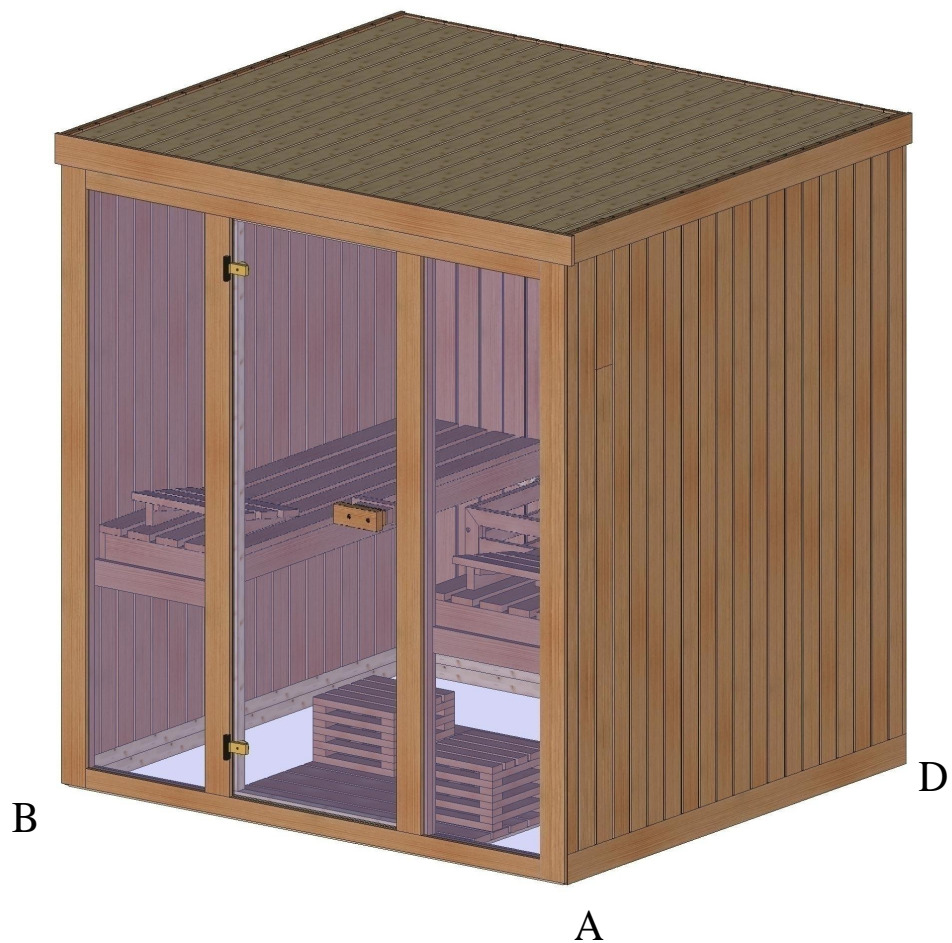



Notice: view of doors, windows and other details could be different in reality
instead of view on this brochure

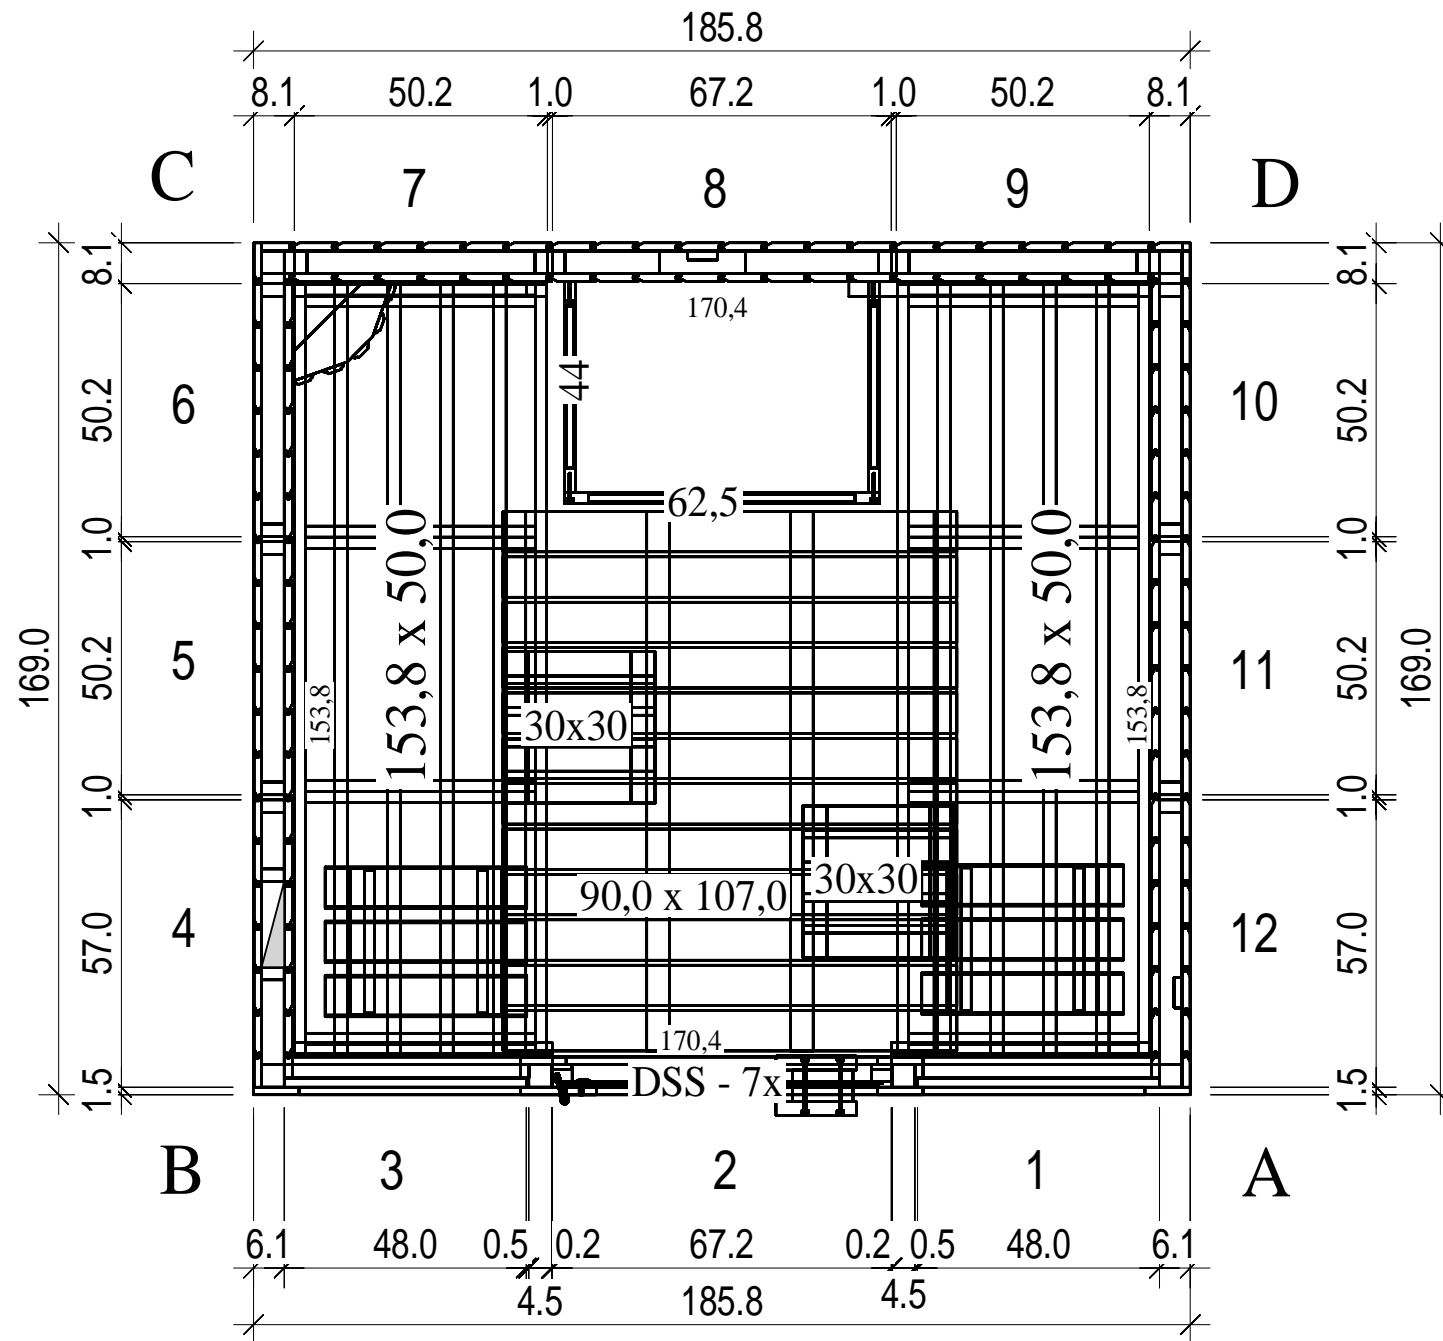


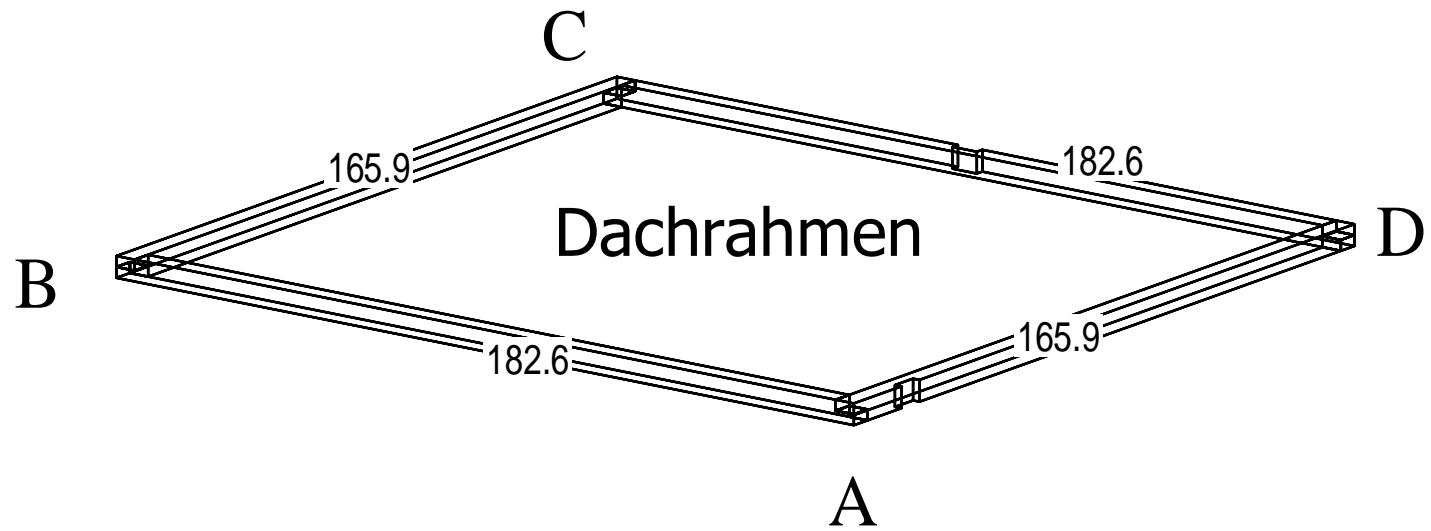


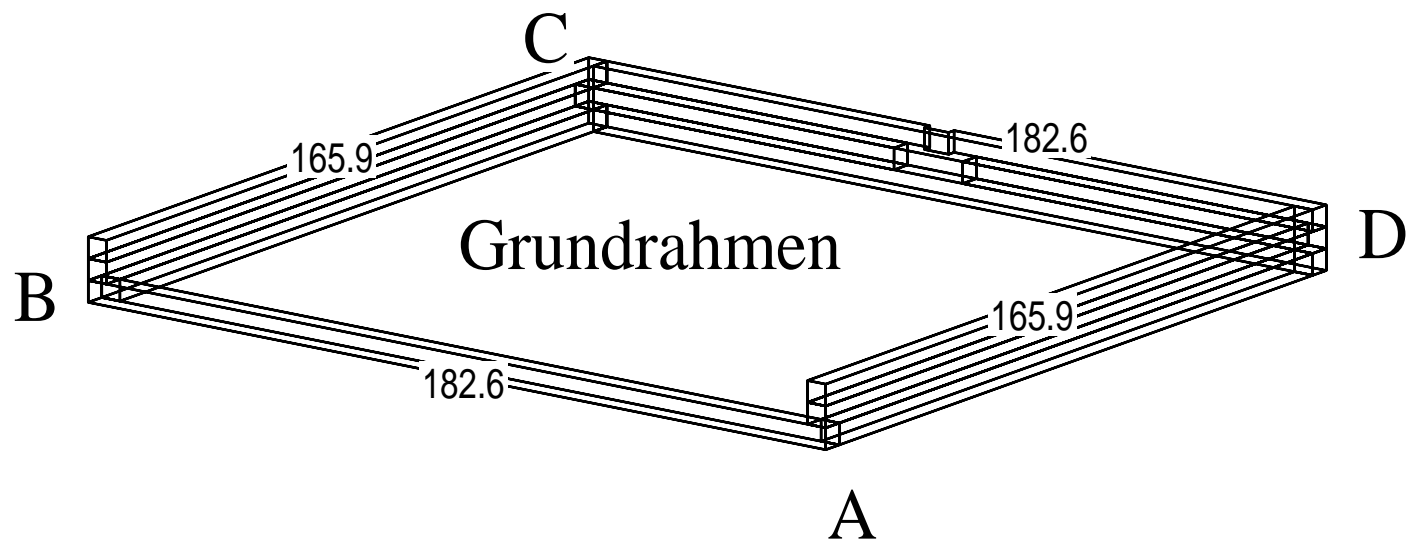

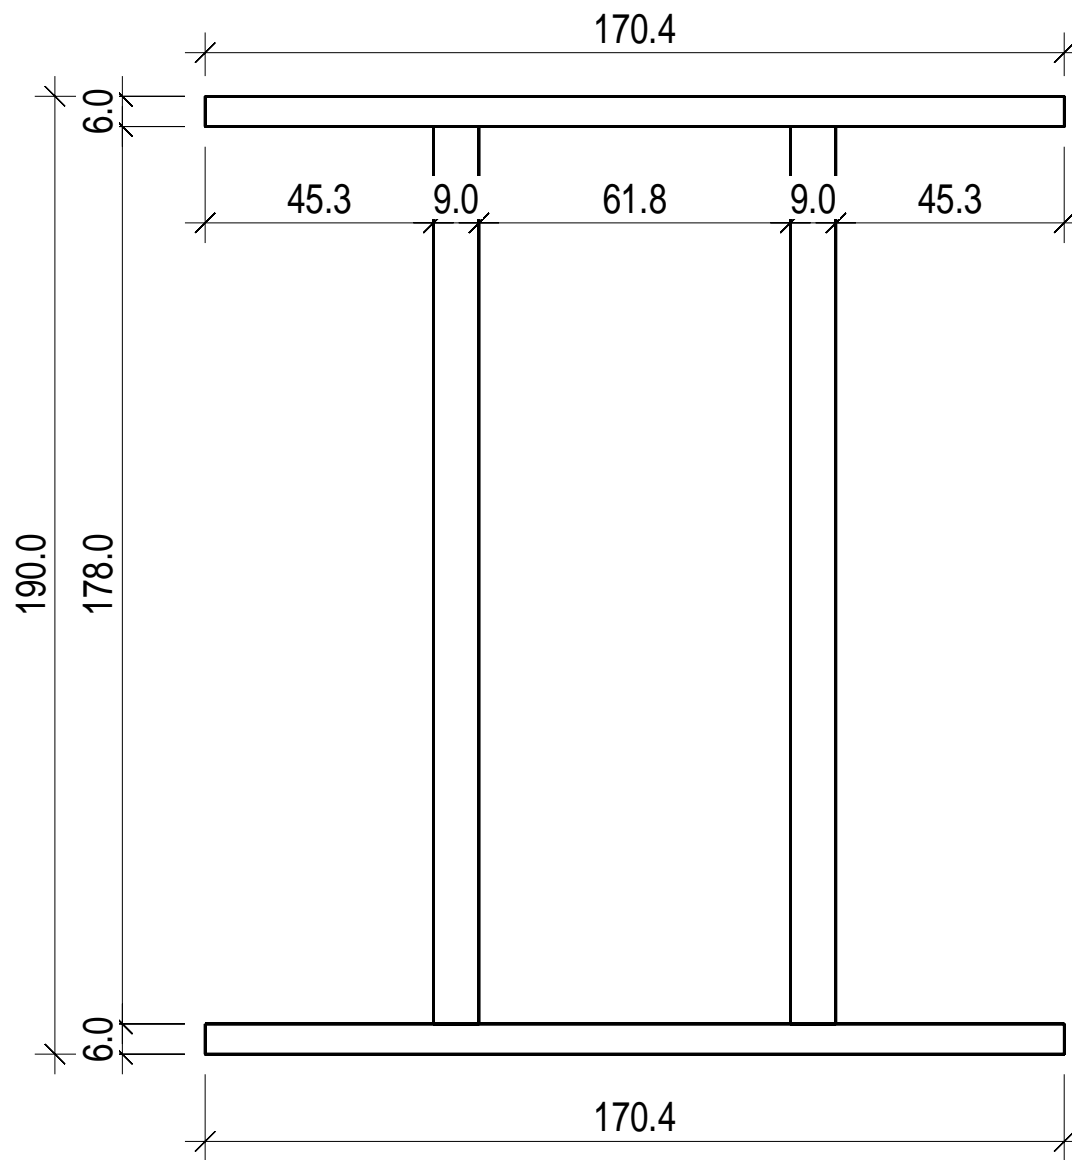

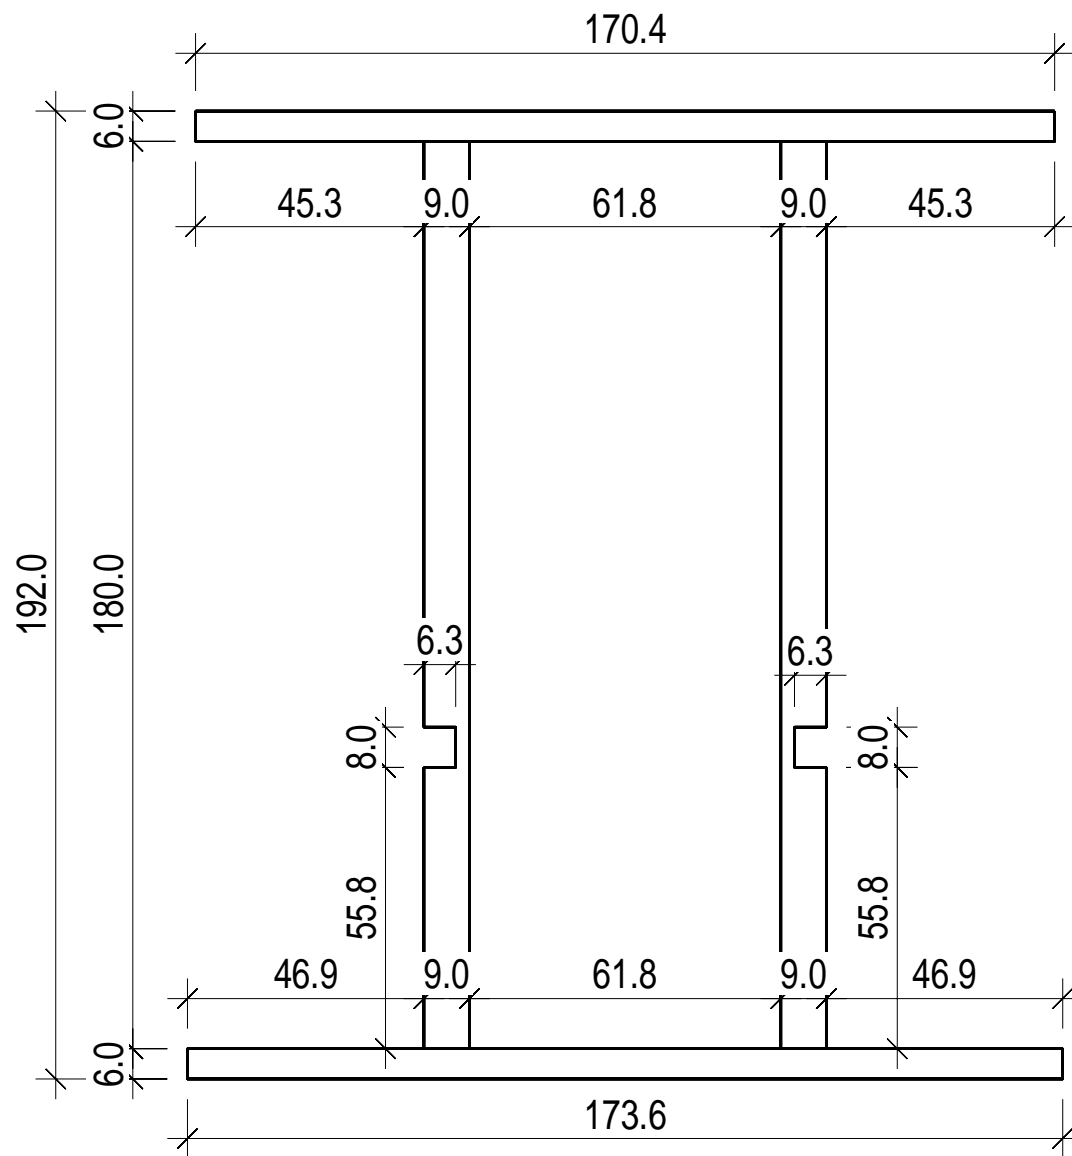

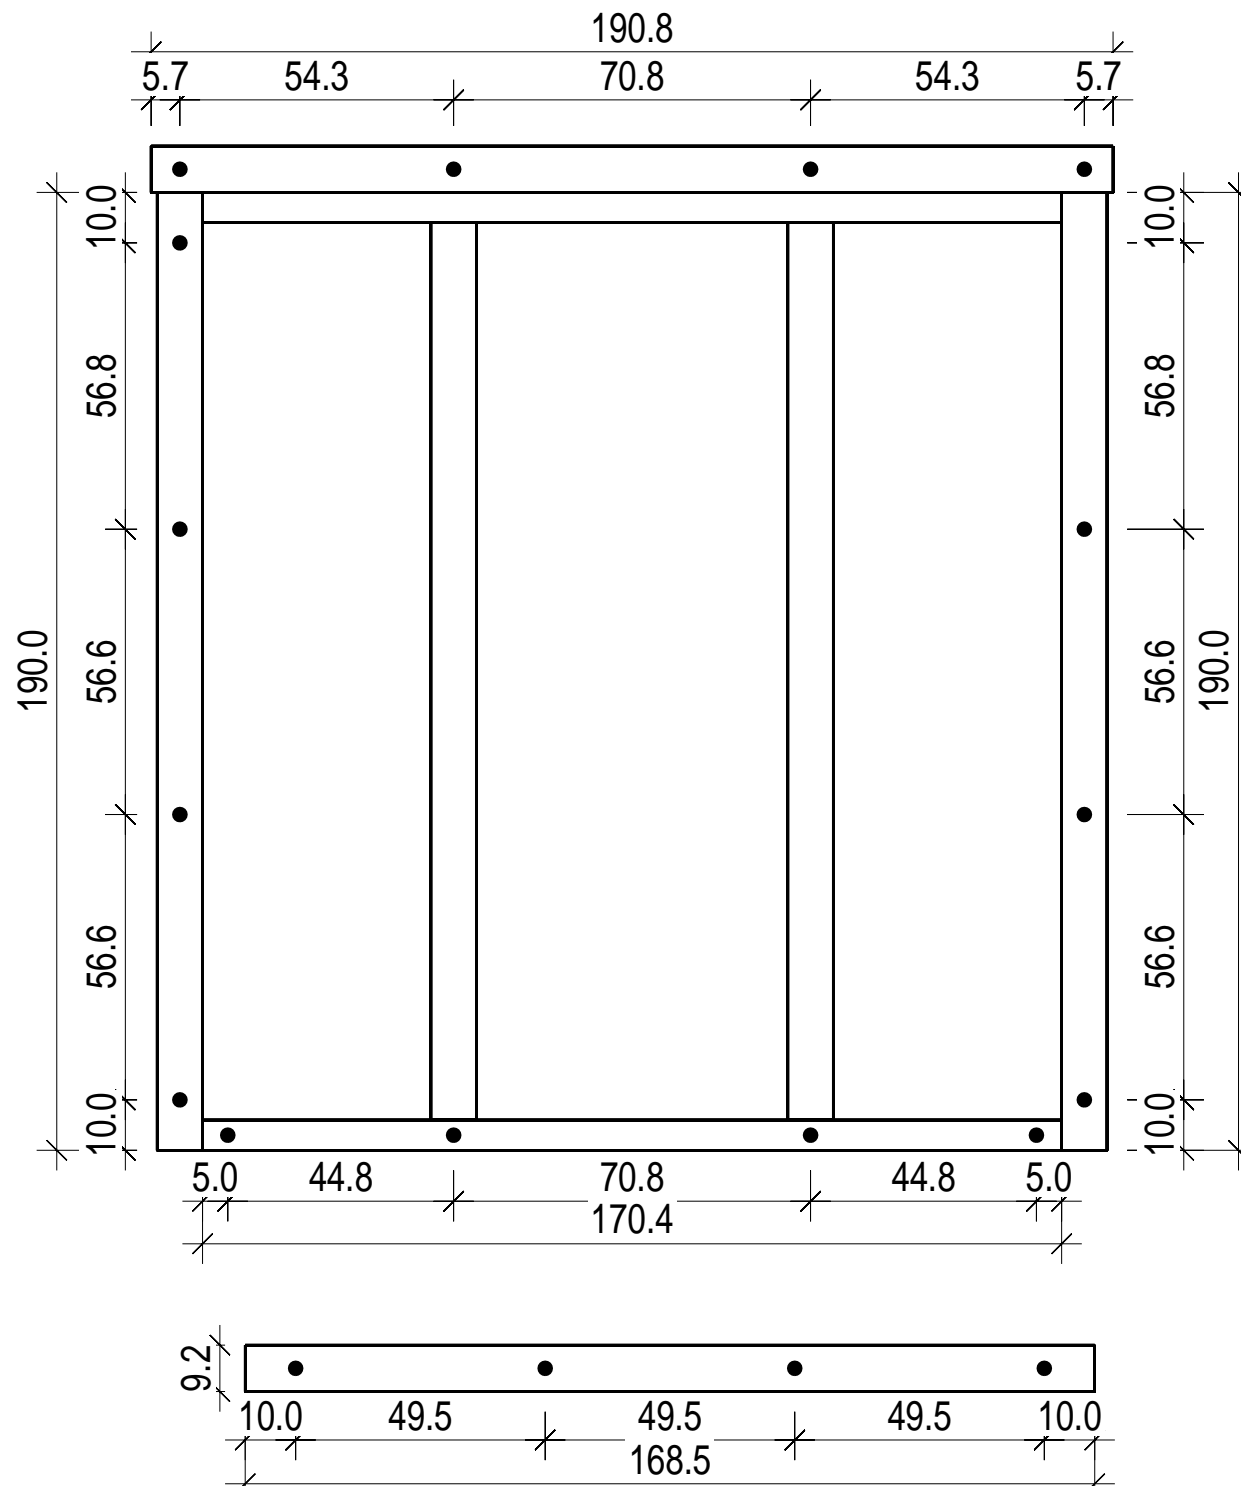

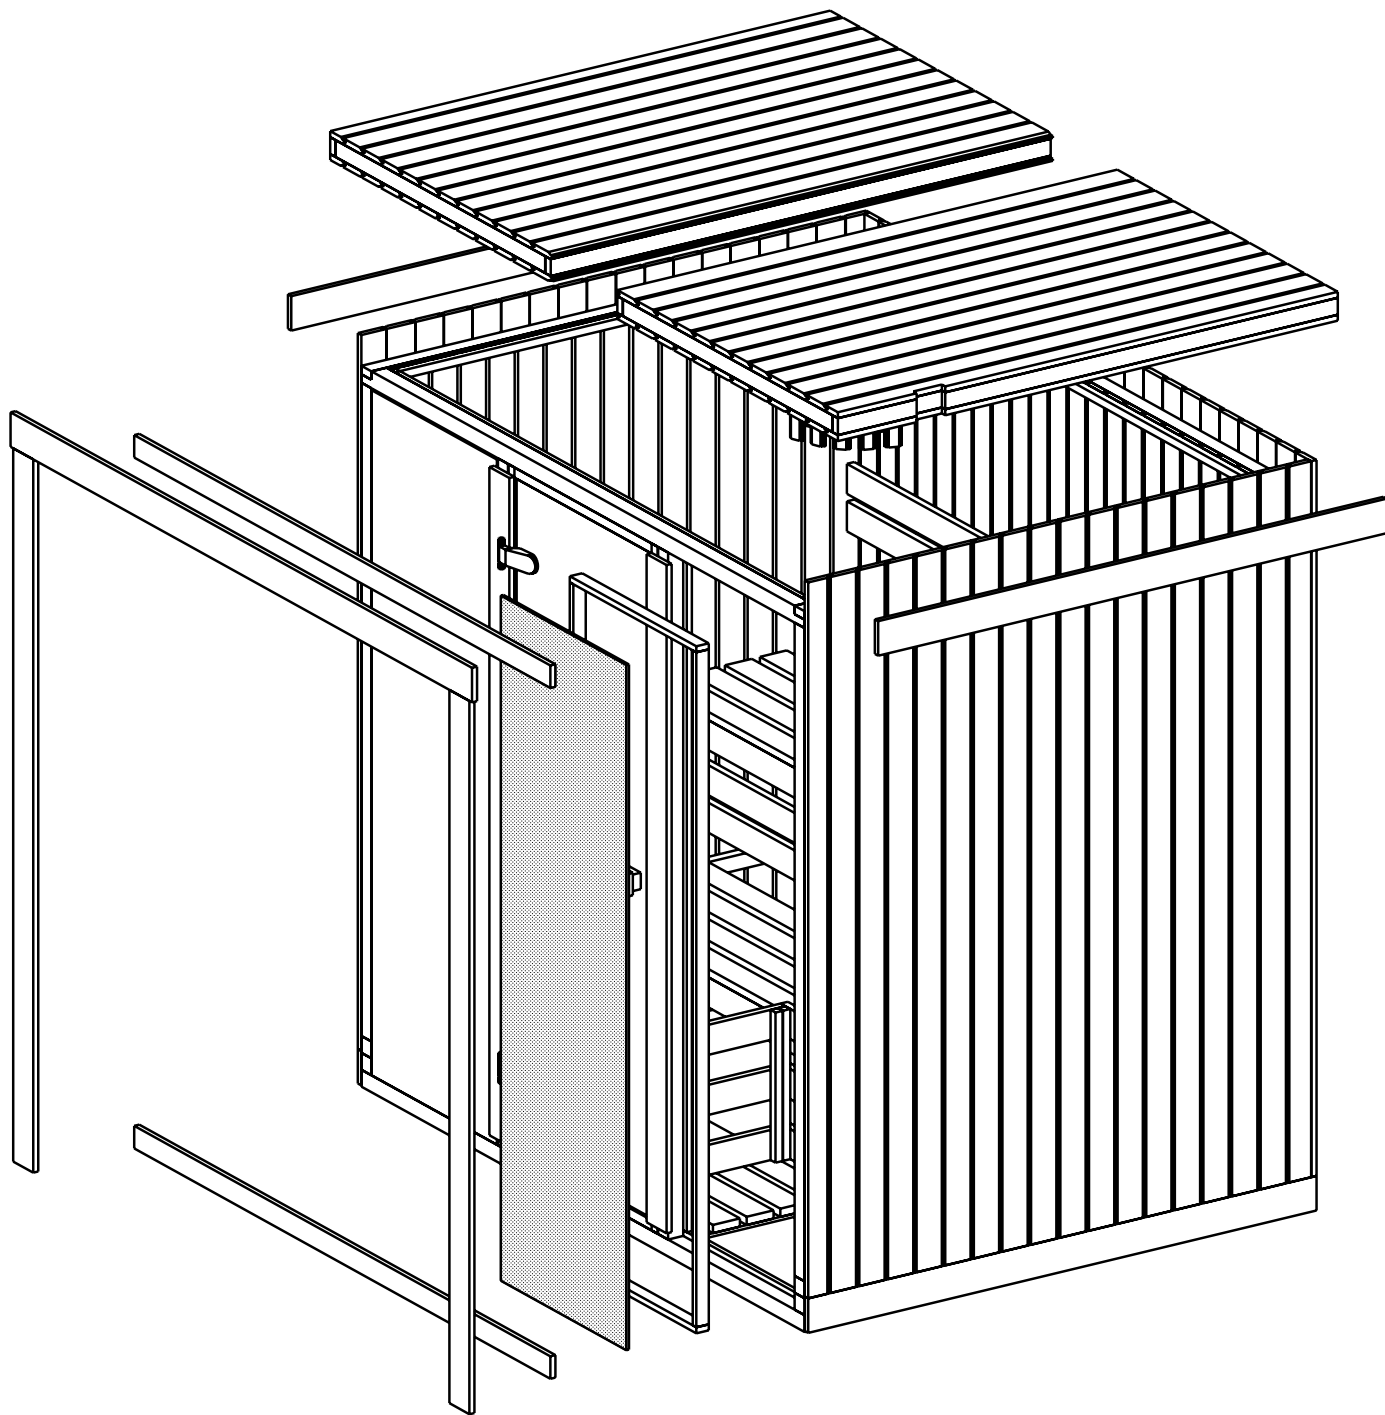

Schnitt

