



Bemerkung: die Ansicht von Turen, Fenster und anderen Teilen kann abweichen von diesem Bild

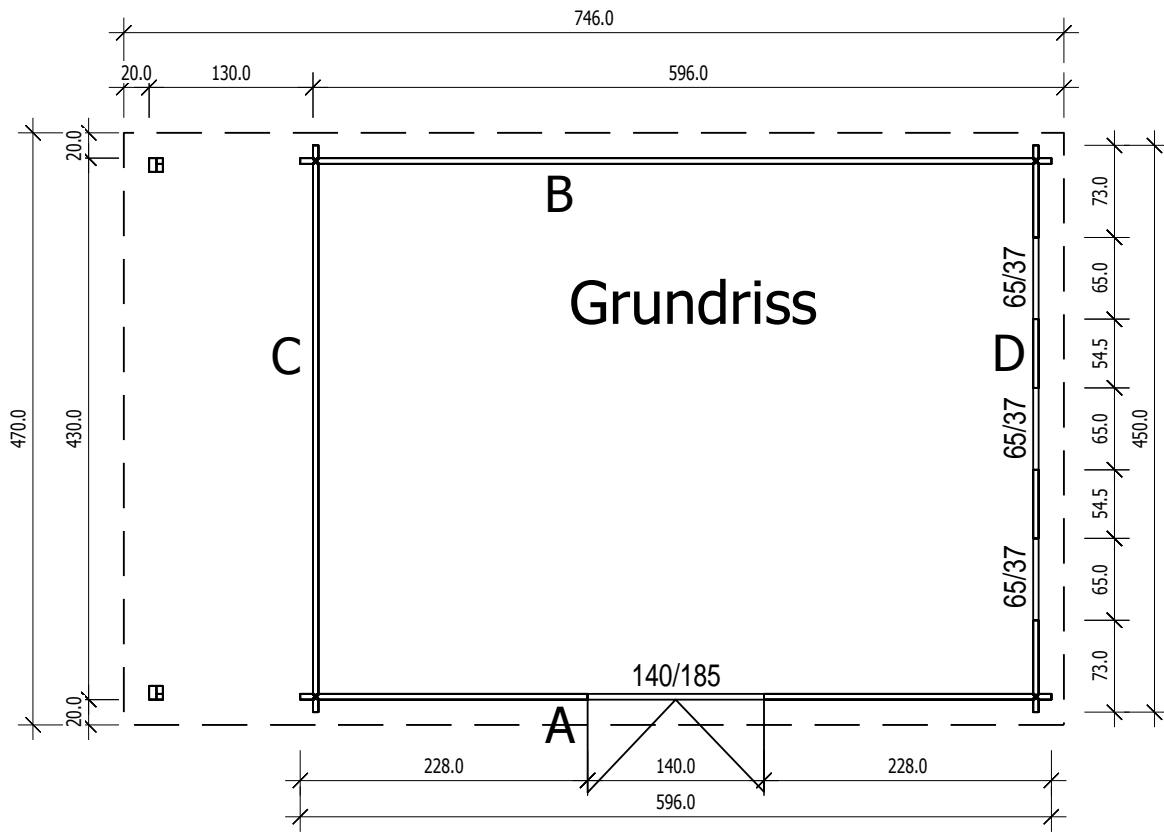




4,5


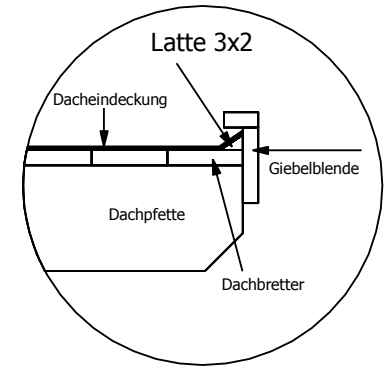



Schnitt

Gegnes 11x17,5

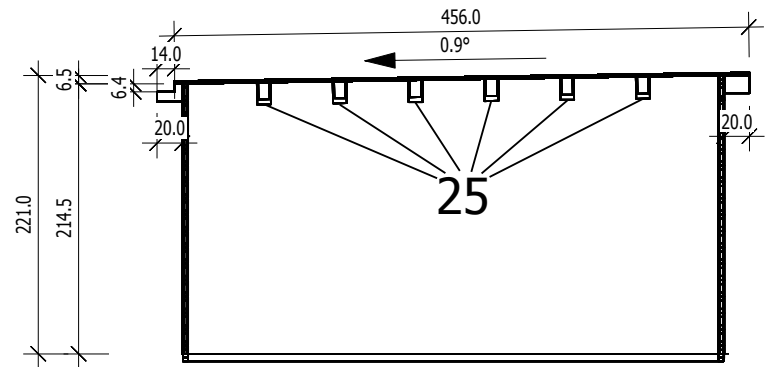


Grundrahmenplan

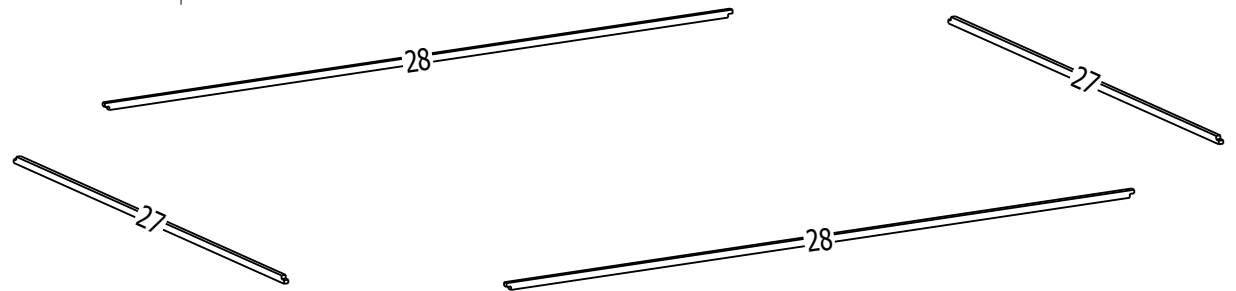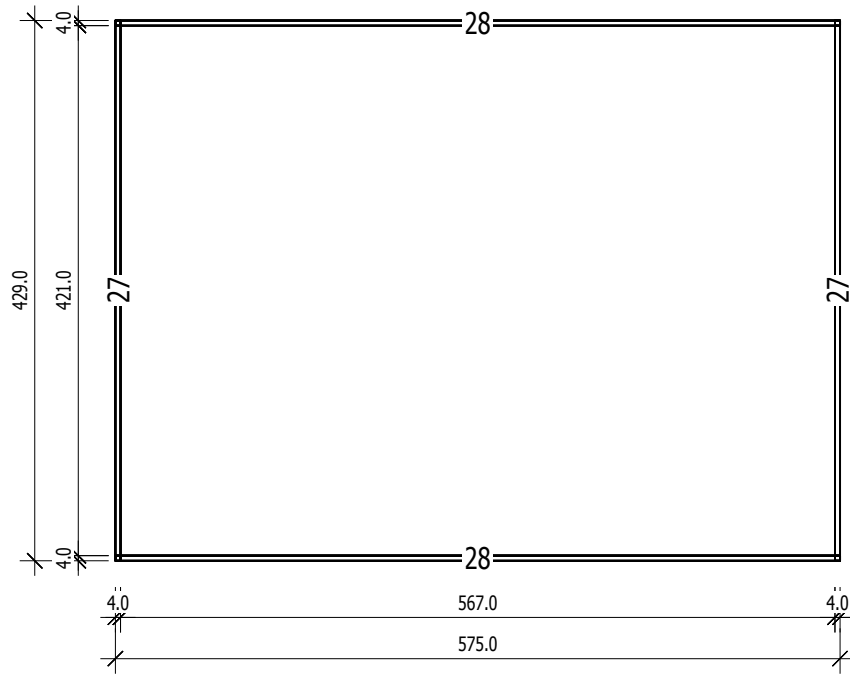


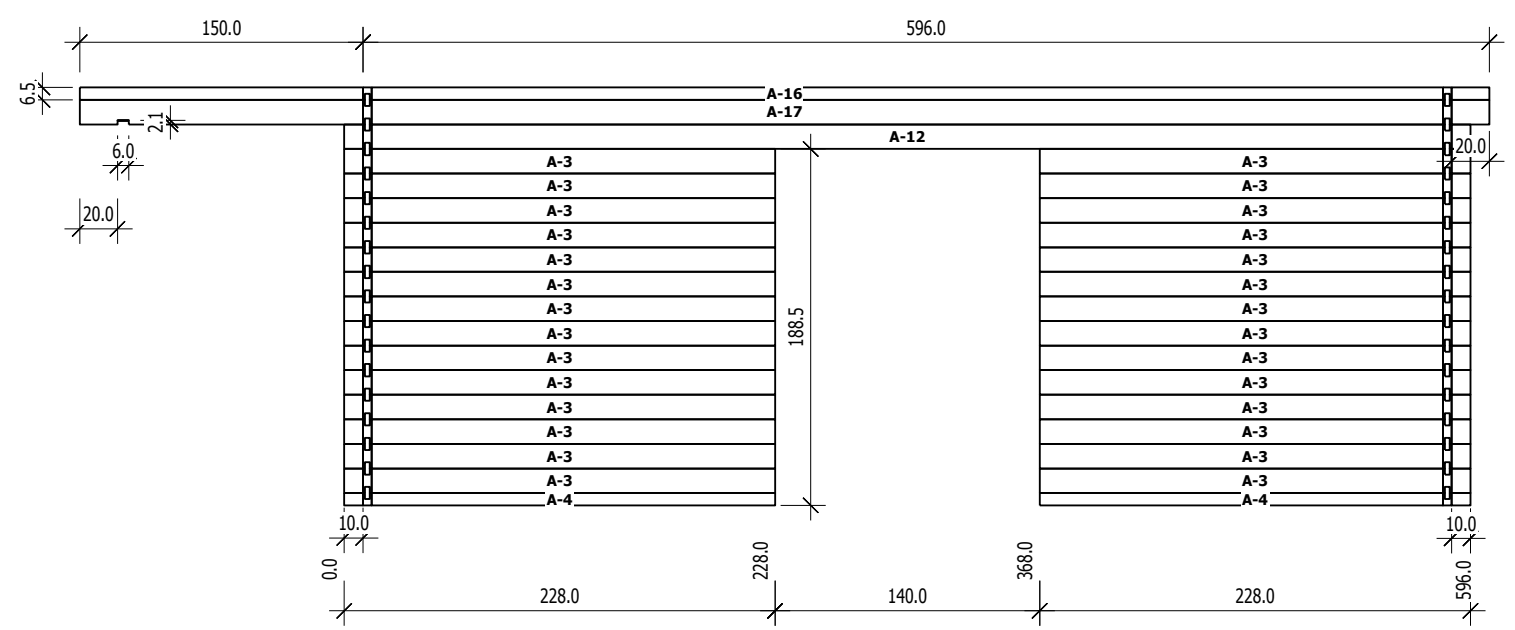


	Nr	H	L	Psc
A	3	13.0	228.0	28
A	4	6.5	228.0	2
A	12	13.0	596.0	1
A	16	6.5	746.0	1
A	17	13.0	746.0	1

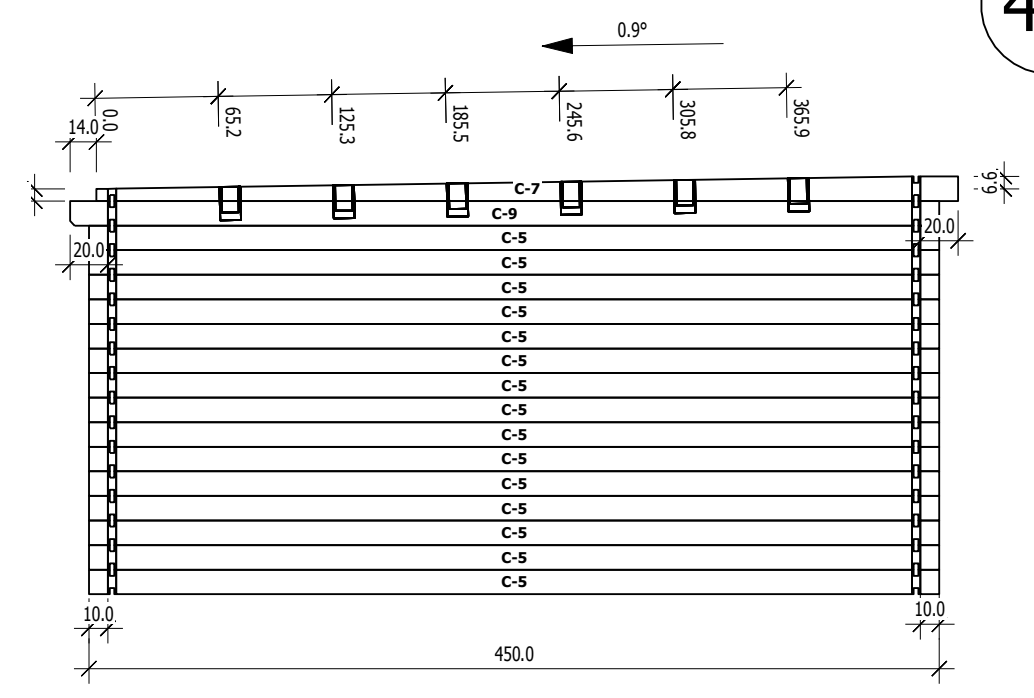

	Nr	H	L	Psc
C	5	13.0	450.0	15
C	7	13.0	456.0	1
C	9	13.0	460.0	1

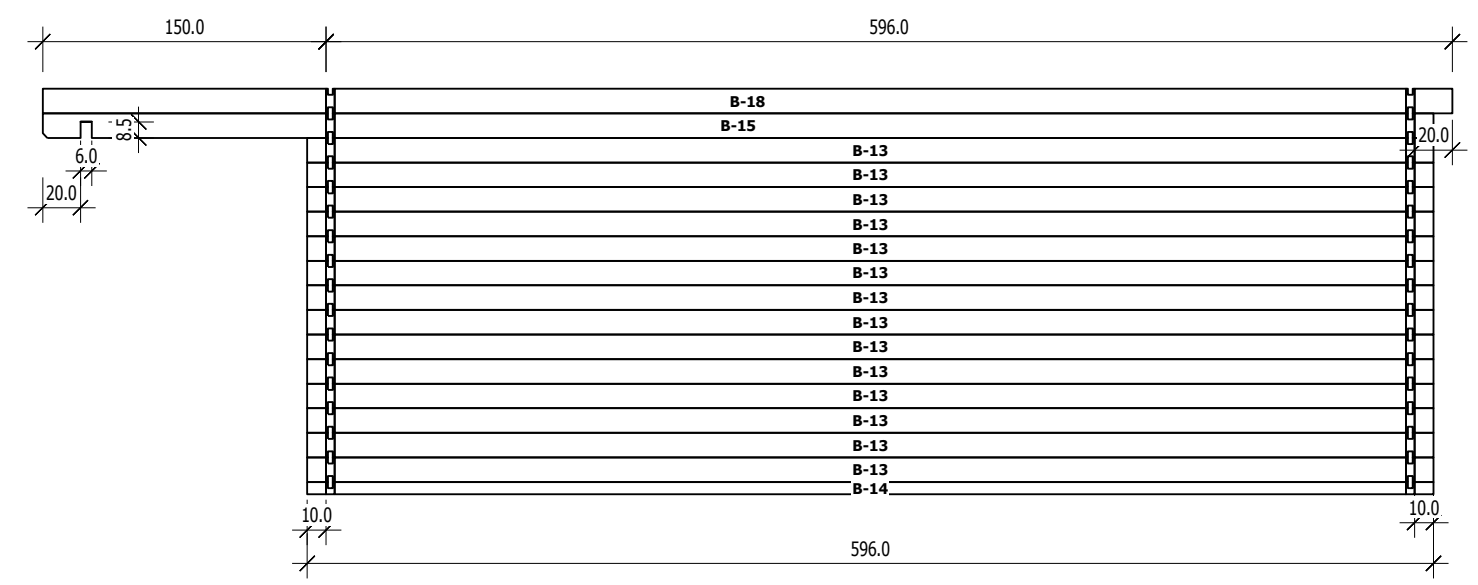

	Nr	H	L	Psc
B	13	13.0	596.0	14
B	14	6.5	596.0	1
B	15	13.0	736.0	1
B	18	13.0	746.0	1

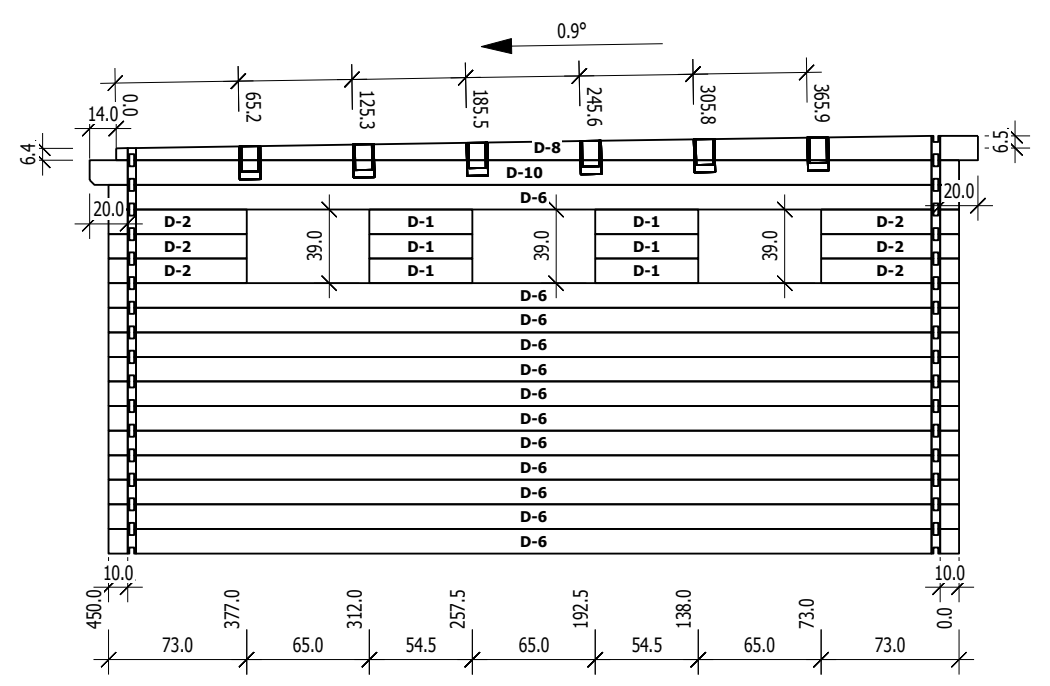

	Nr	H	L	Psc
D	1	13.0	54.5	6
D	2	13.0	73.0	6
D	6	13.0	450.0	12
D	8	13.0	456.0	1
D	10	13.0	460.0	1