



Bemerkung: die Ansicht von Turen, Fenster und anderen Teilen kann abweichen von diesem Bild

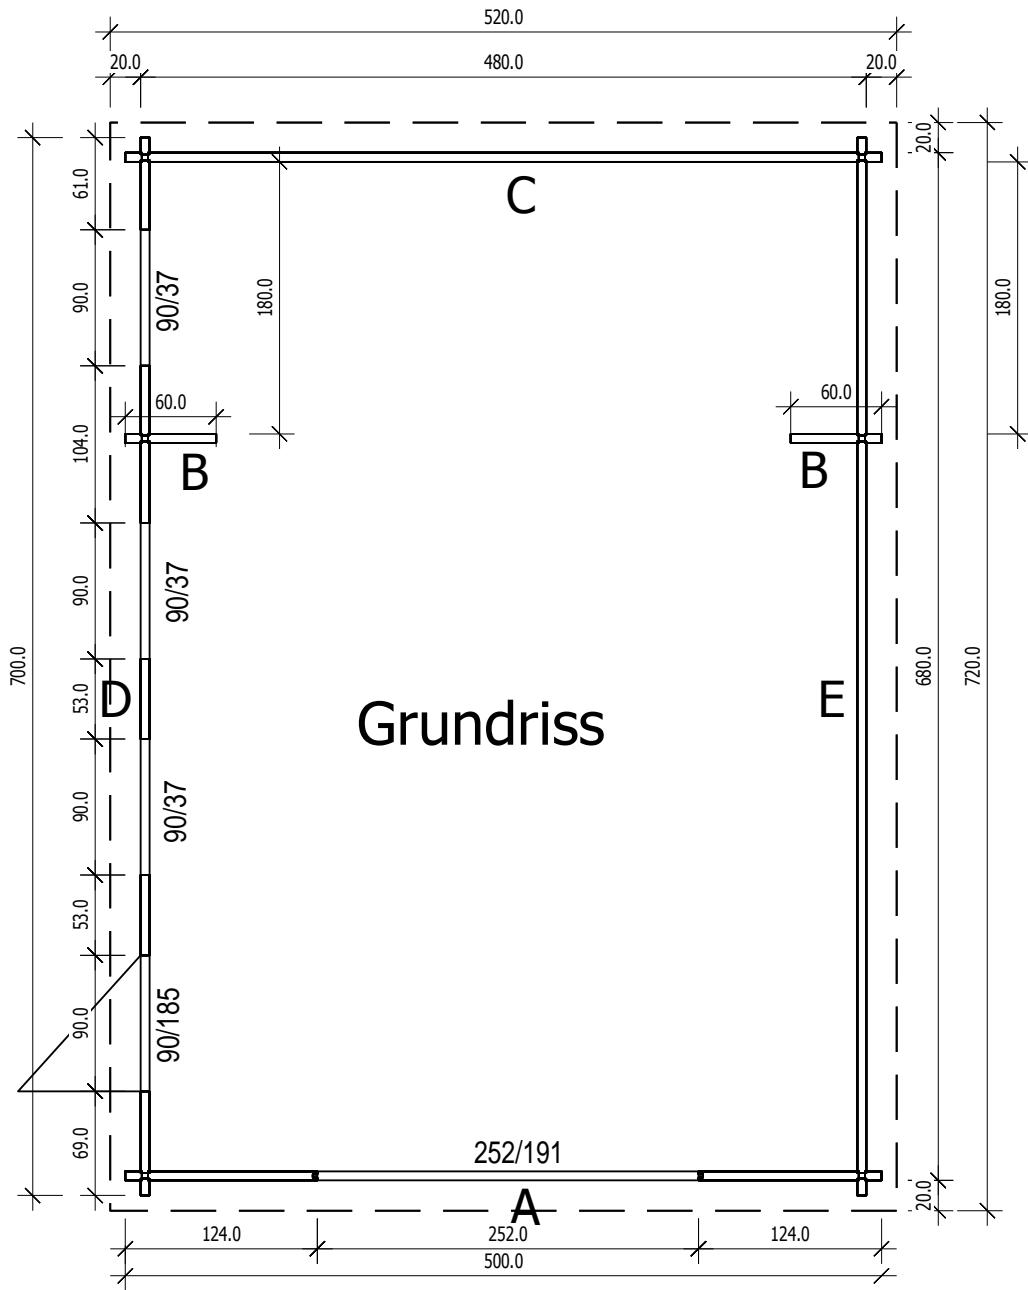


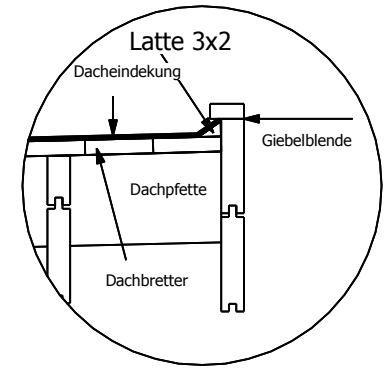

6,0








Schnitt

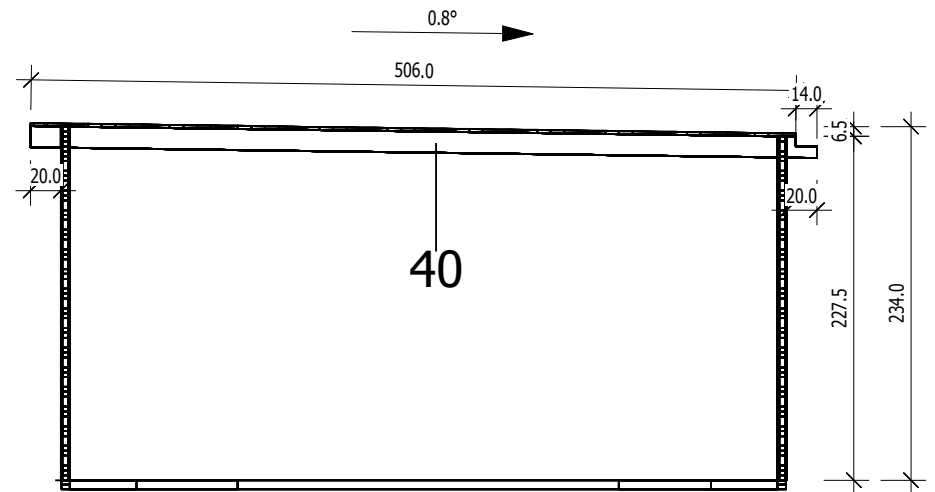

Grundrahmenplan

6,0

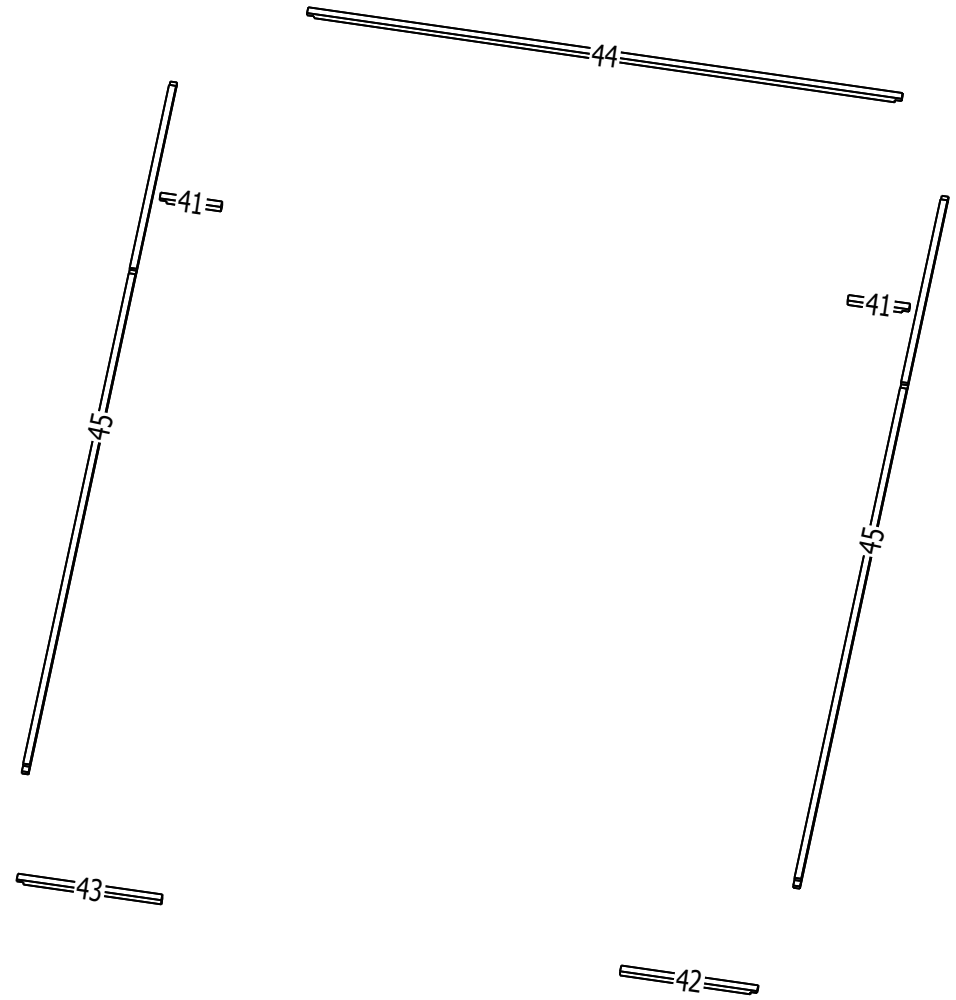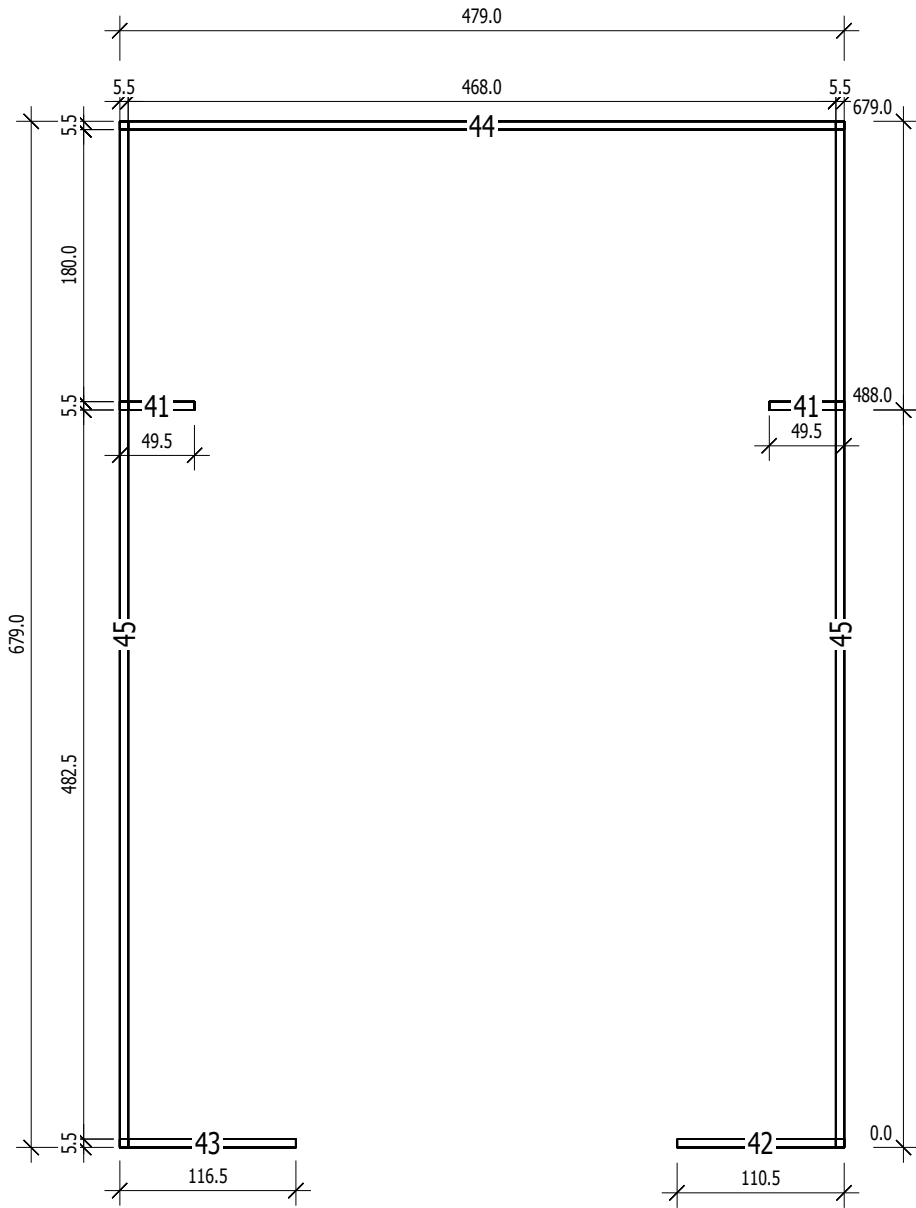


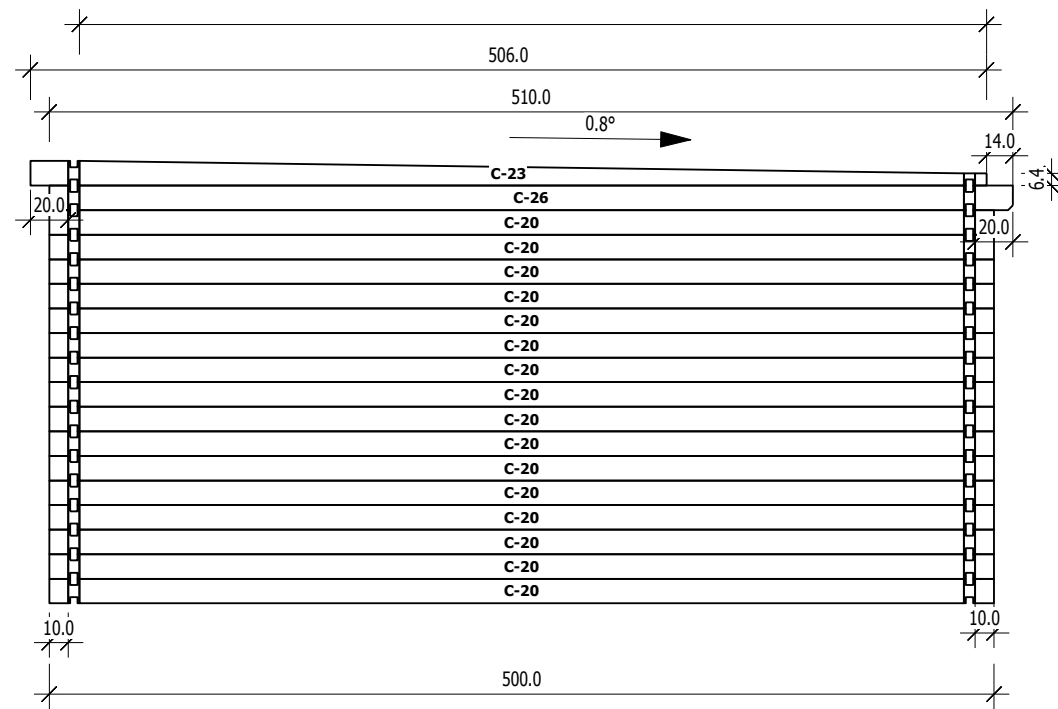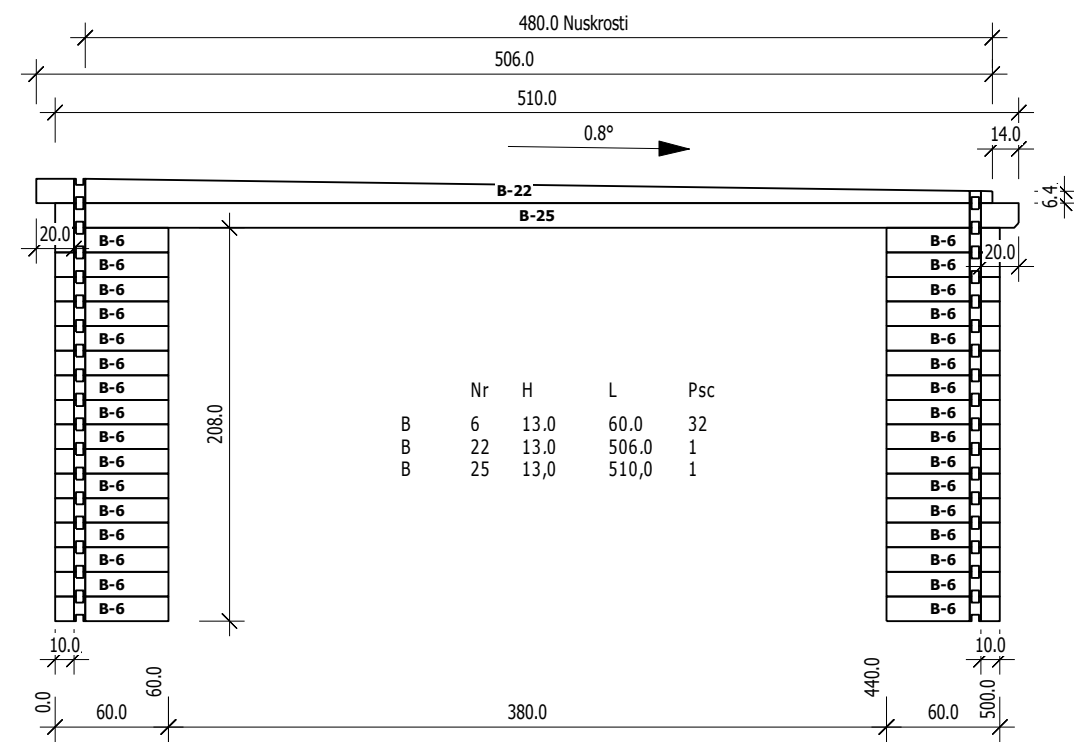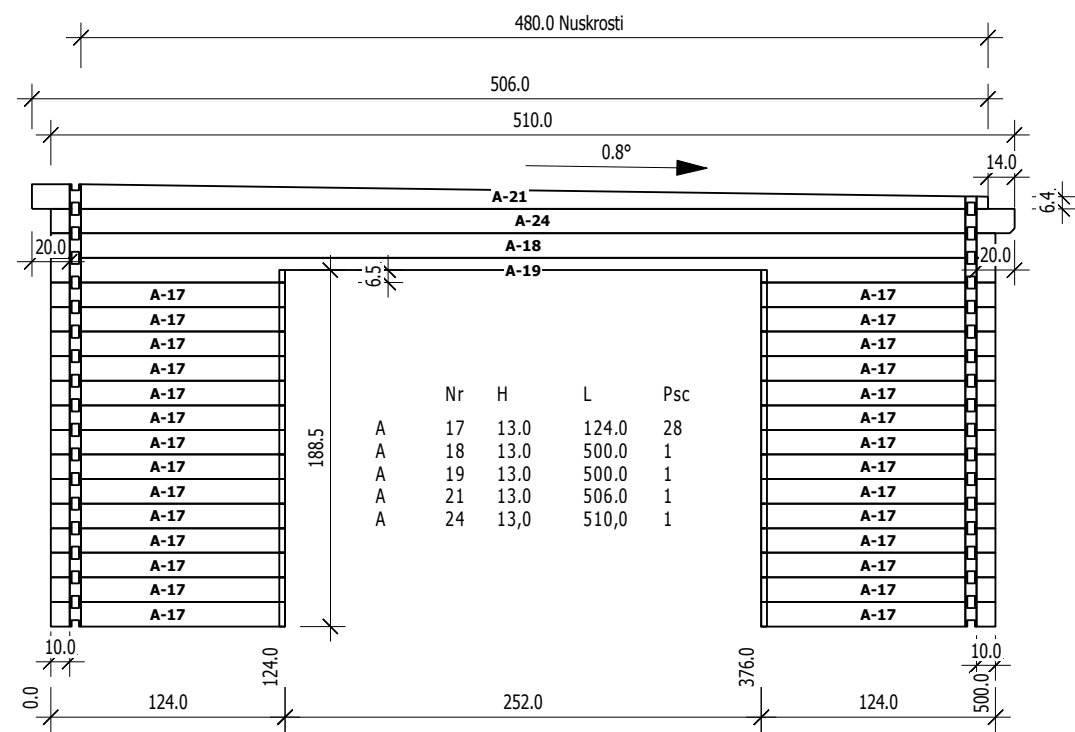

Nr	H	L	Psc
C 20	13.0	500.0	16
C 23	13.0	506.0	1
C 26	13.0	510.0	1

6,0


B
M1:40

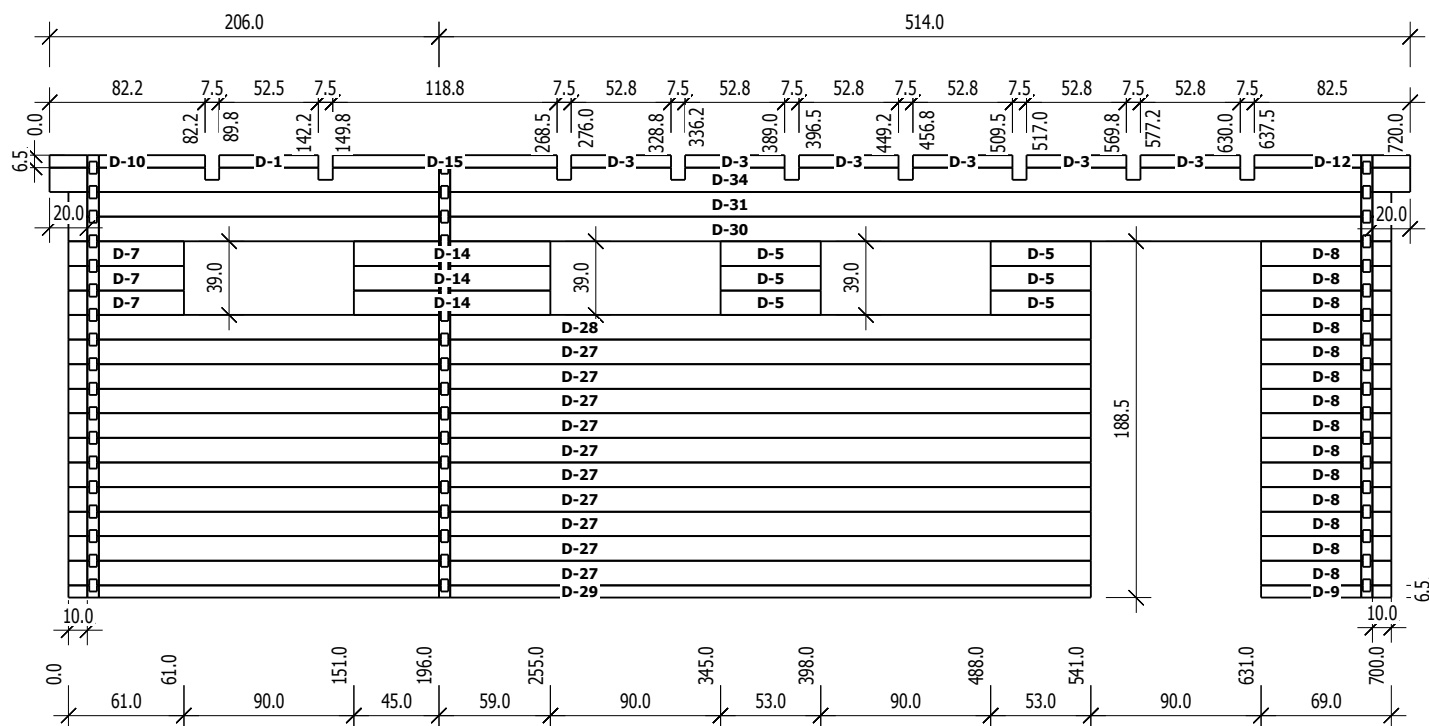

Sienos brezinys

Nr	H	L	Psc
D 1	6.5	52.5	1
D 3	6.5	52.8	6
D 5	13.0	53.0	6
D 7	13.0	61.0	3
D 8	13.0	69.0	14
D 9	6.5	69.0	1
D 10	6.5	82.3	1
D 12	6.5	82.5	1
D 14	13.0	104.0	3
D 15	6.5	118.8	1
D 27	13.0	541.0	10
D 28	13.0	541.0	1
D 29	6.5	541.0	1
D 30	13.0	700.0	1
D 31	13.0	700.0	1
D 34	13.0	720.0	1

B
M1:40

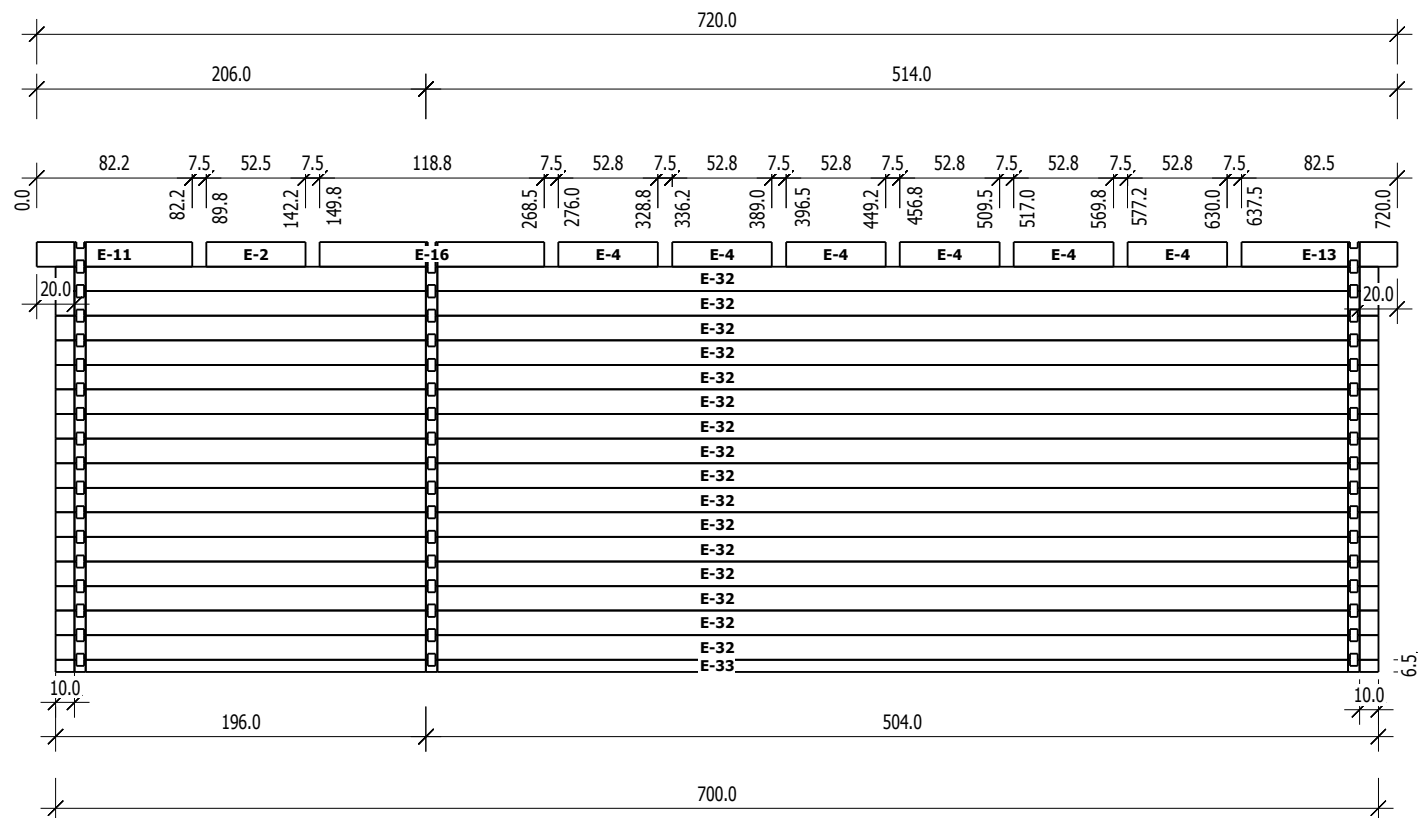

Sienos brezinys

Nr	H	L	Psc
E 2	13.0	52.5	1
E 4	13.0	52.8	6
E 11	13.0	82.3	1
E 13	13.0	82.5	1
E 16	13.0	118.8	1
E 32	13.0	700.0	16
E 33	6.5	700.0	1

Atliko:	G. Valotka	Data	2012 06 29	Projekto. Nr.: NL-12489	
				Grupe(siena): B, C	Namelio modelis:
				Sienos storis: 6.0cm	MTG-5070