



Tim-5050

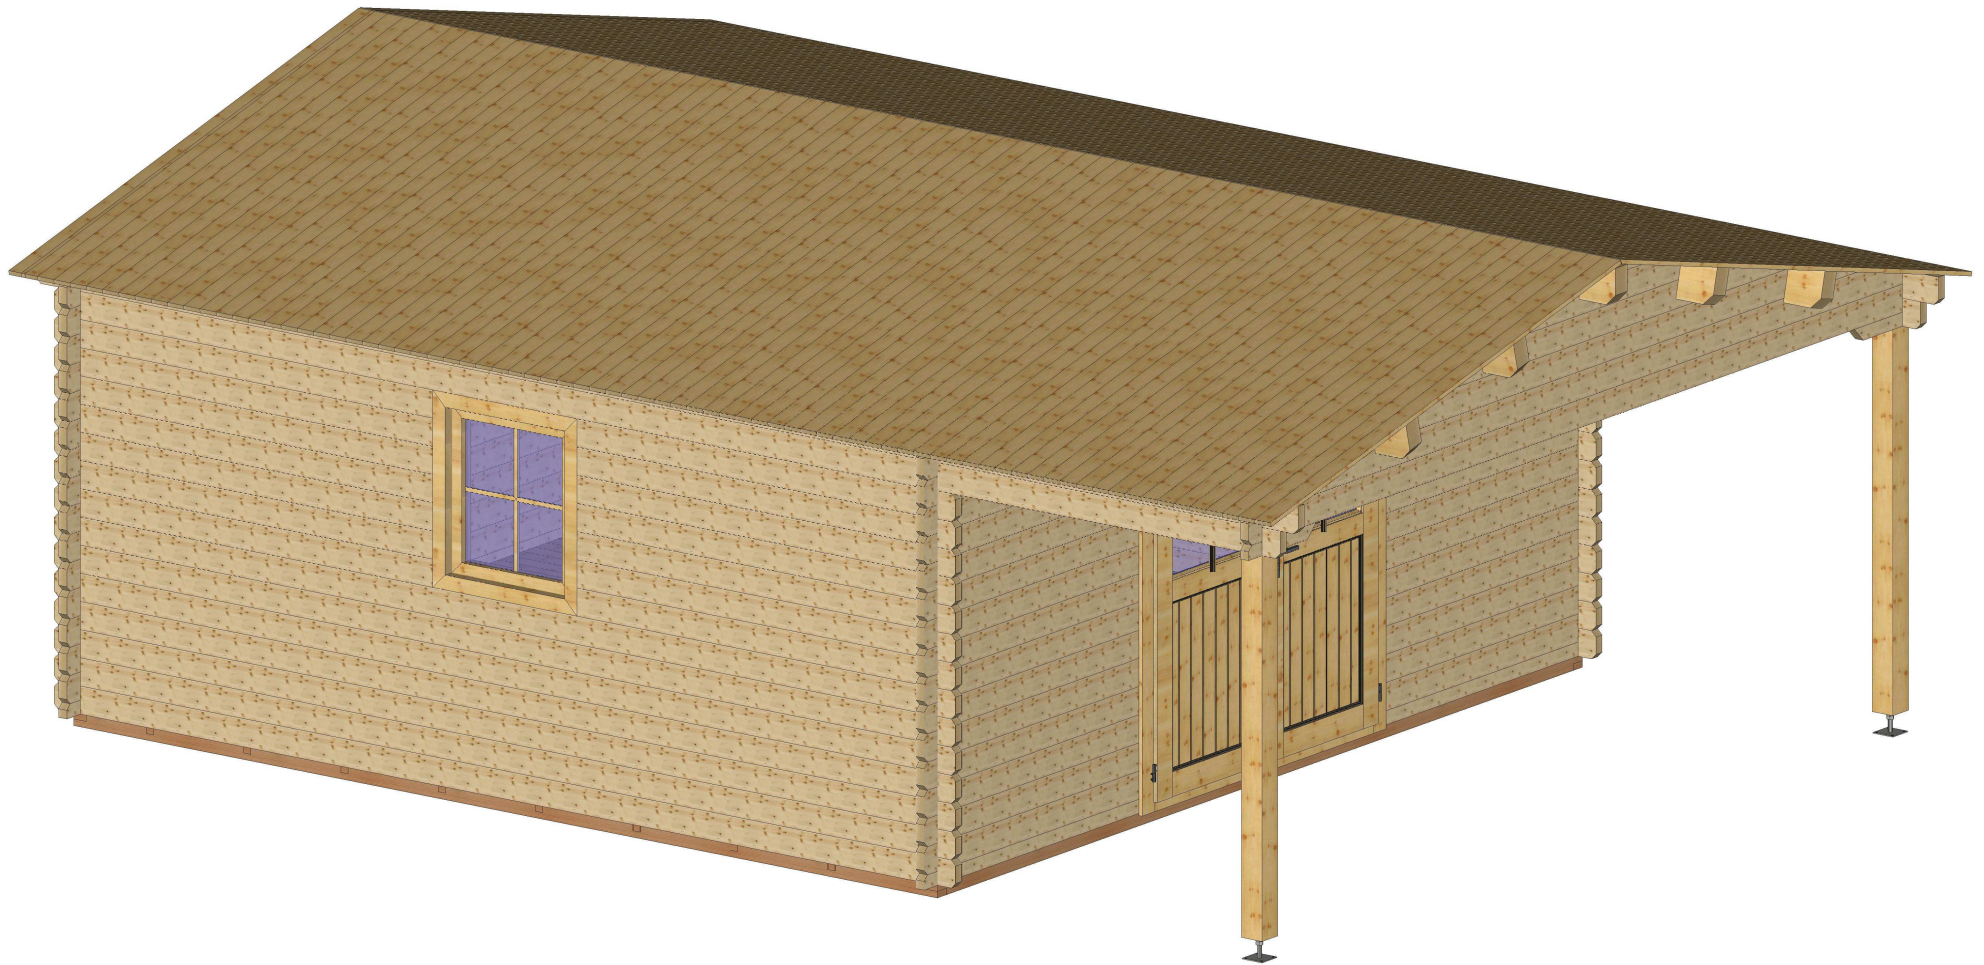


Bemerkung: die Ansicht von Turen, Fenster und anderen Teilen kann abweichen von diesem Bild



Grundriss

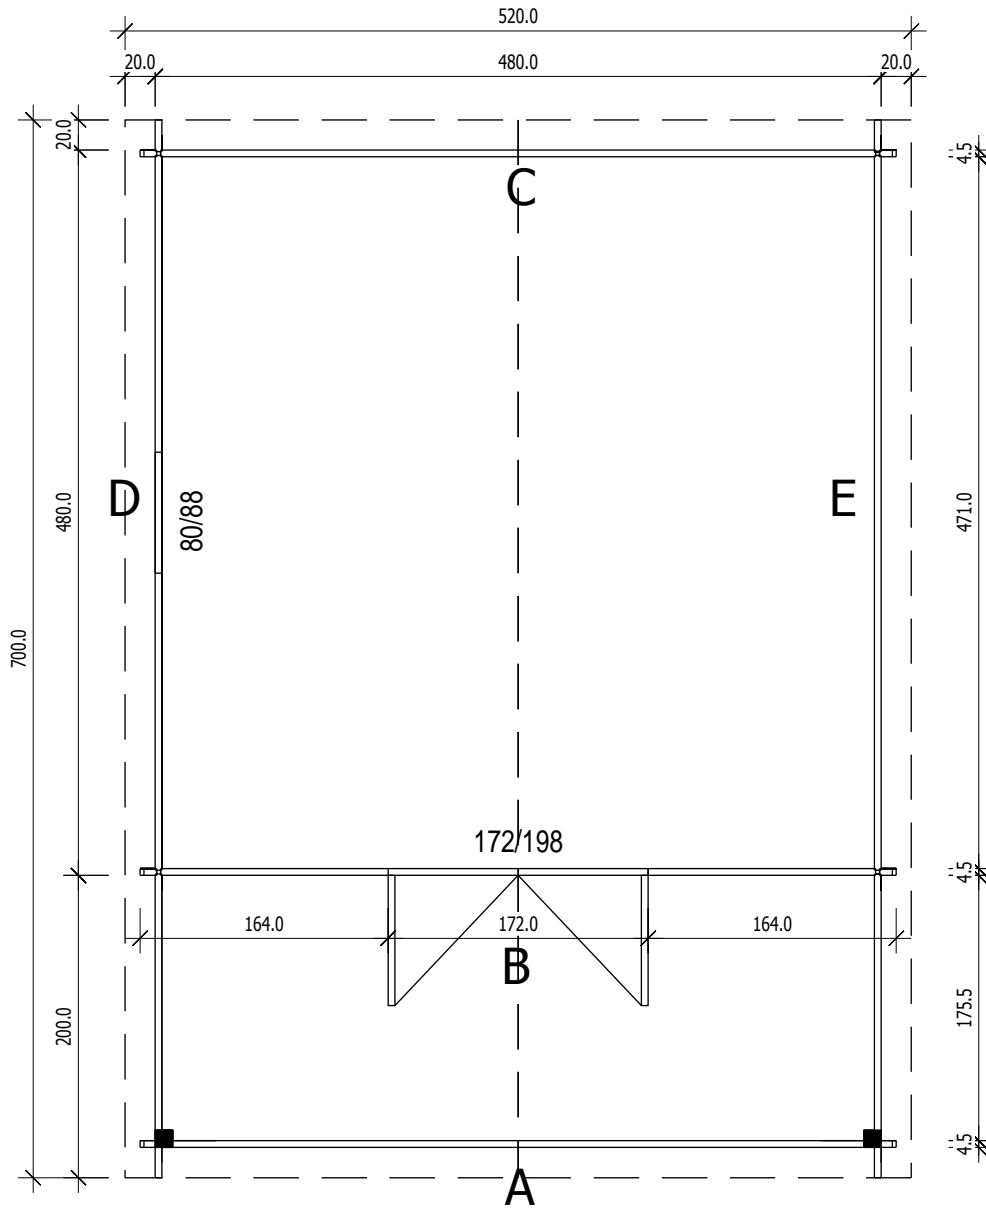


■ 11,5x11,5cm

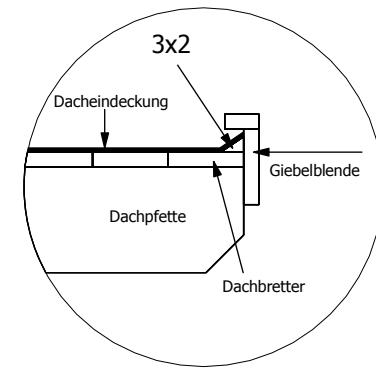



4,5)


Schnitt

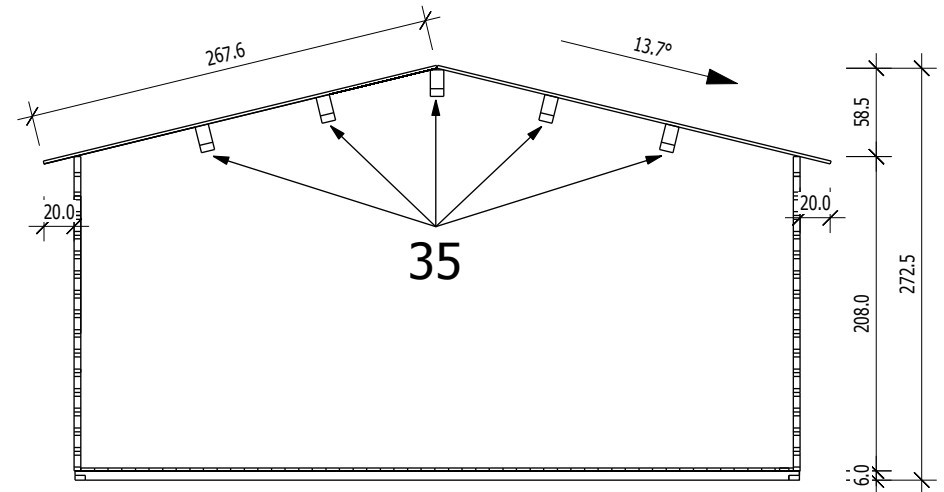

Grundrahmenplan


4,5

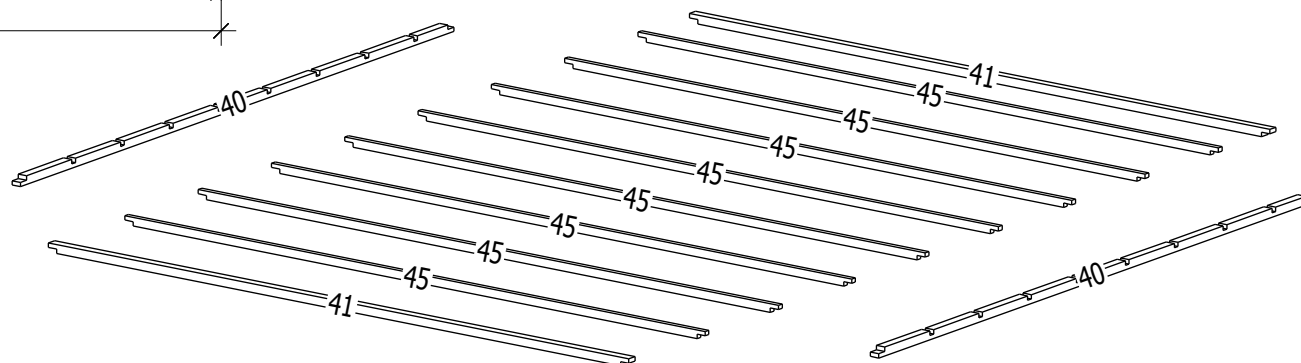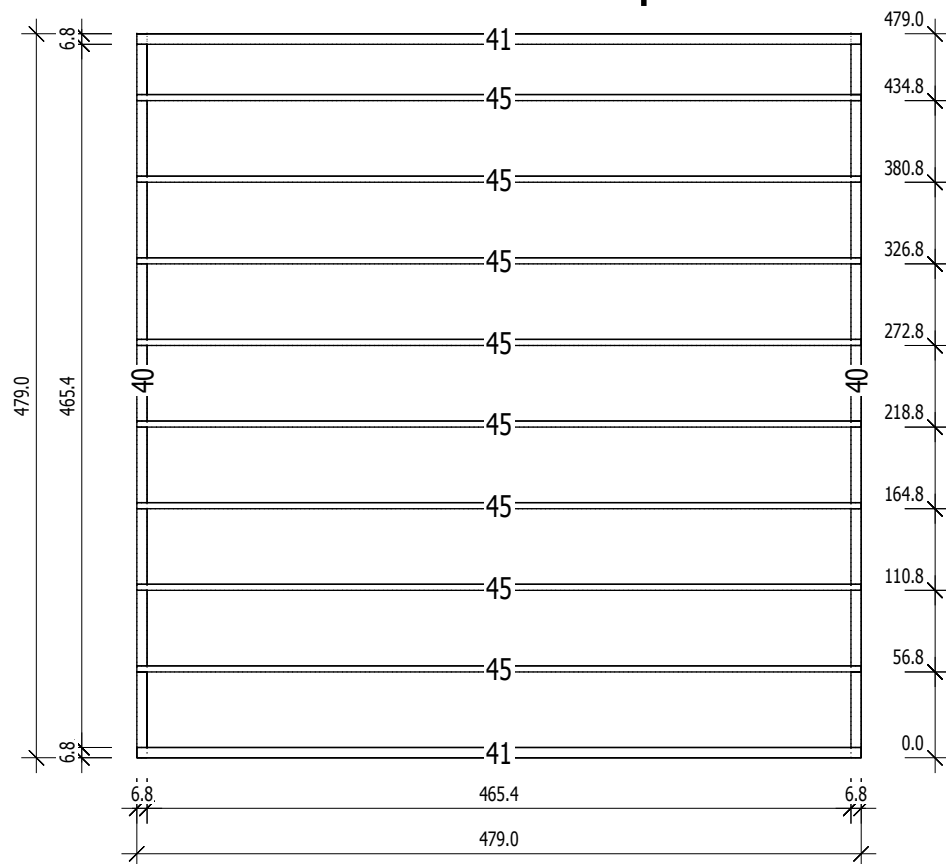

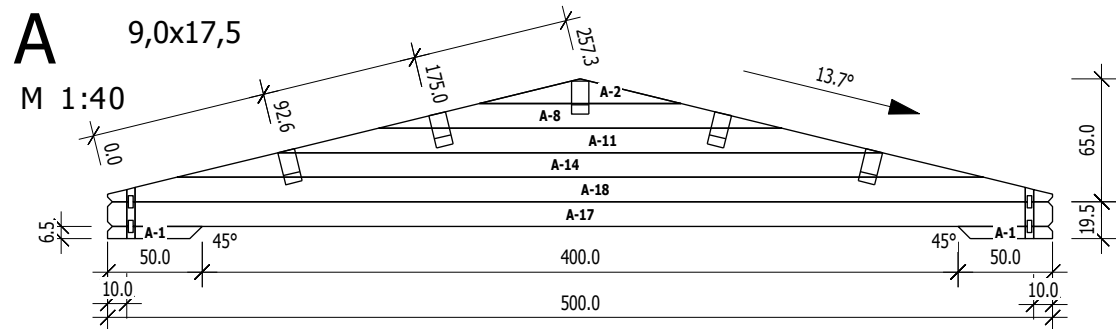


	Nr	H	L	Psc
A	1	6.5	50.0	2
A	2	13.0	106.7	1
A	8	13.0	213.3	1
A	11	13.0	320.0	1
A	14	13.0	426.7	1
A	17	13.0	500.0	1
A	18	13.0	500.0	1


D
M 1:40

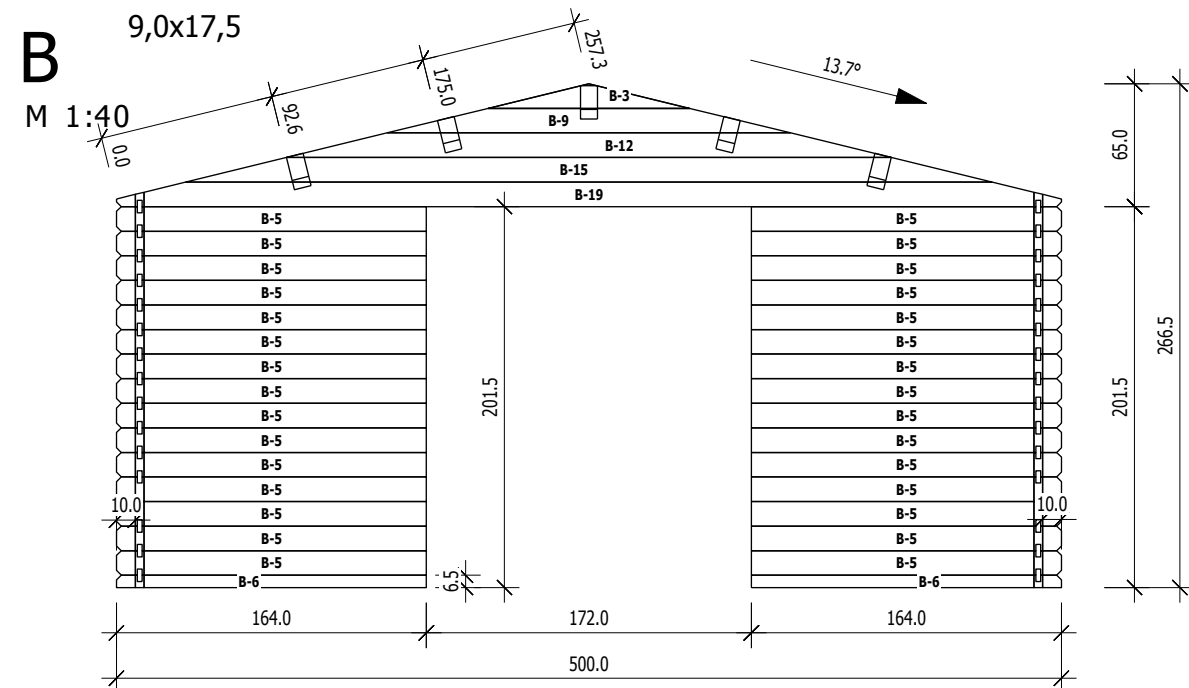

	Nr	H	L	Psc
B	3	13.0	106.7	1
B	5	13.0	164.0	30
B	6	6.5	164.0	2
B	9	13.0	213.3	1
B	12	13.0	320.0	1
B	15	13.0	426.7	1
B	19	13.0	500.0	1

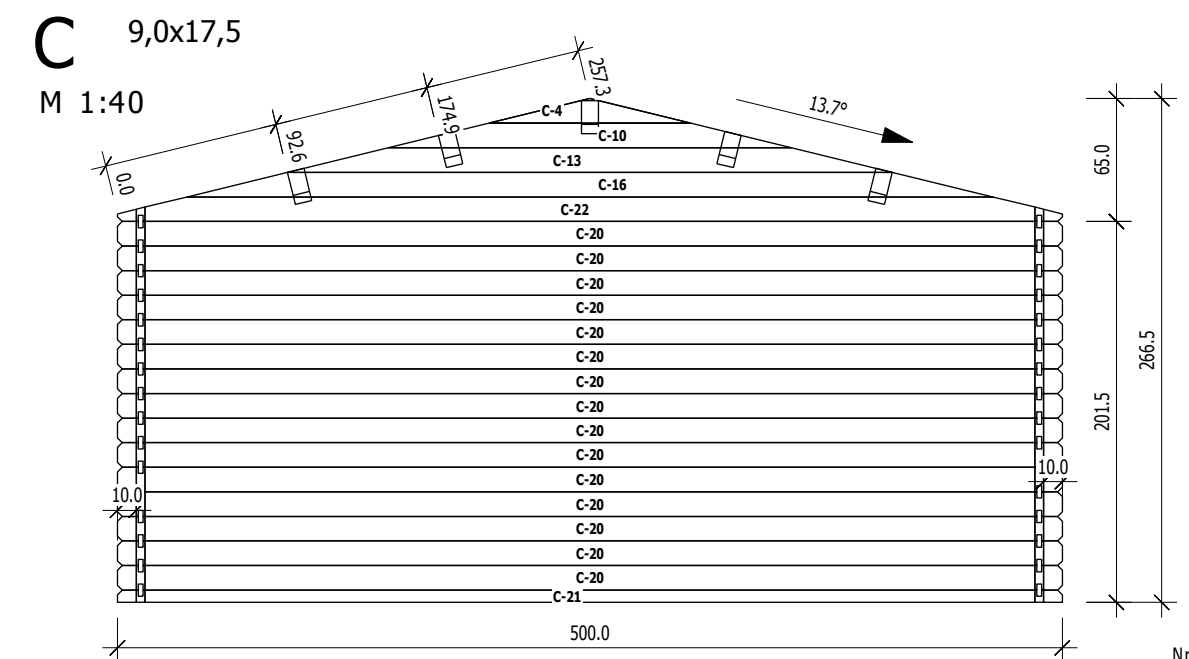


	Nr	H	L	Psc
C	4	13.0	106.7	1
C	10	13.0	213.3	1
C	13	13.0	320.0	1
C	16	13.0	426.7	1
C	20	13.0	500.0	15
C	21	6.5	500.0	1
C	22	13.0	500.0	1

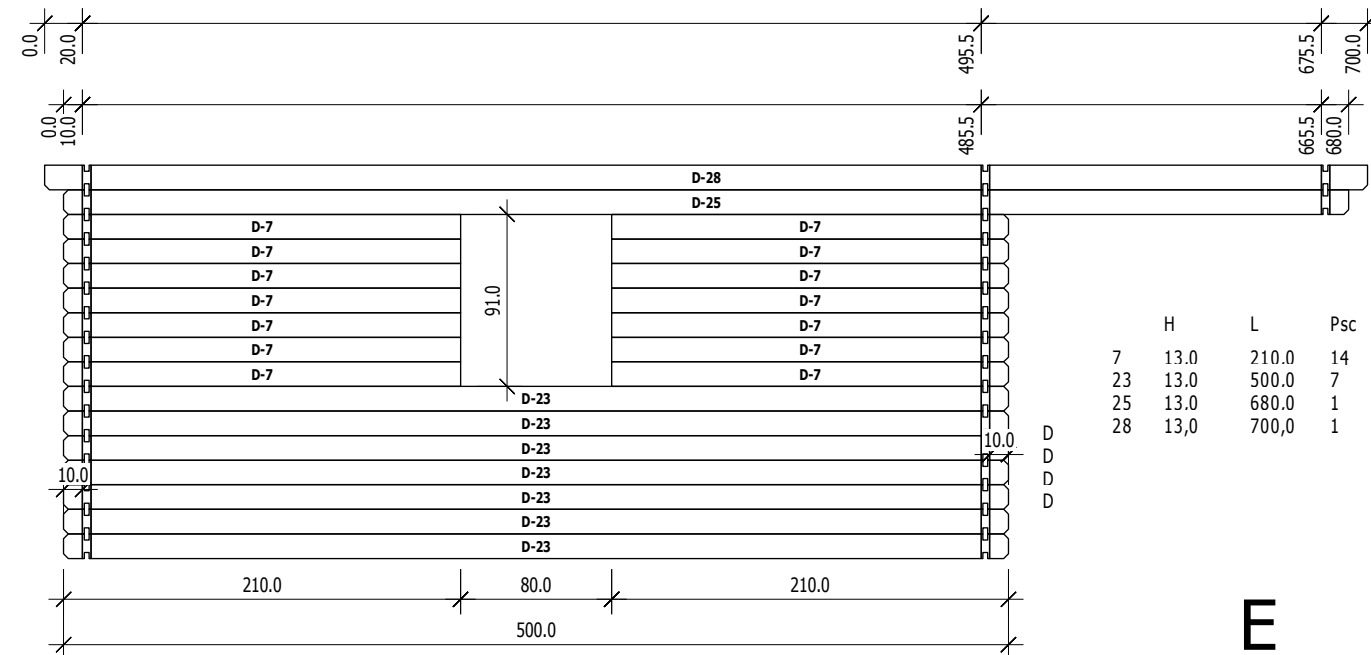

	Nr	H	L	Psc
D	7	13.0	210.0	14
D	23	13.0	500.0	7
D	25	13.0	680.0	1
D	28	13.0	700.0	1

E
M 1:40

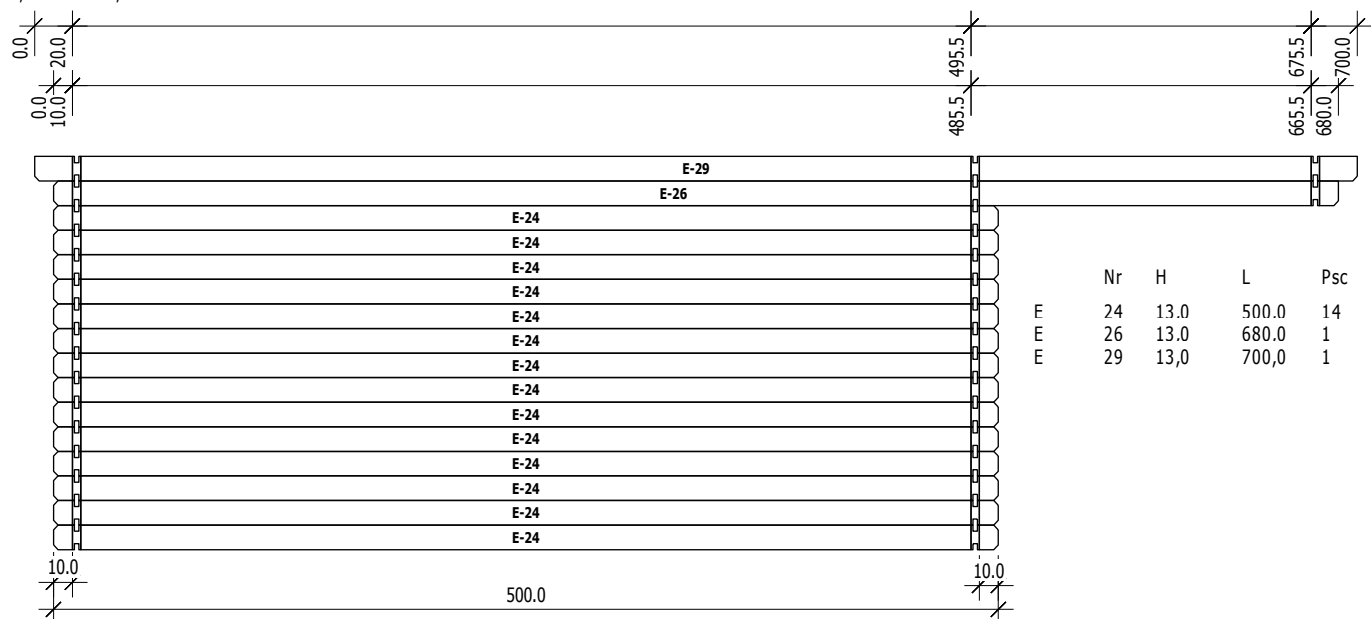

	Nr	H	L	Psc
E	24	13.0	500.0	14
E	26	13.0	680.0	1
E	29	13.0	700.0	1

4,5