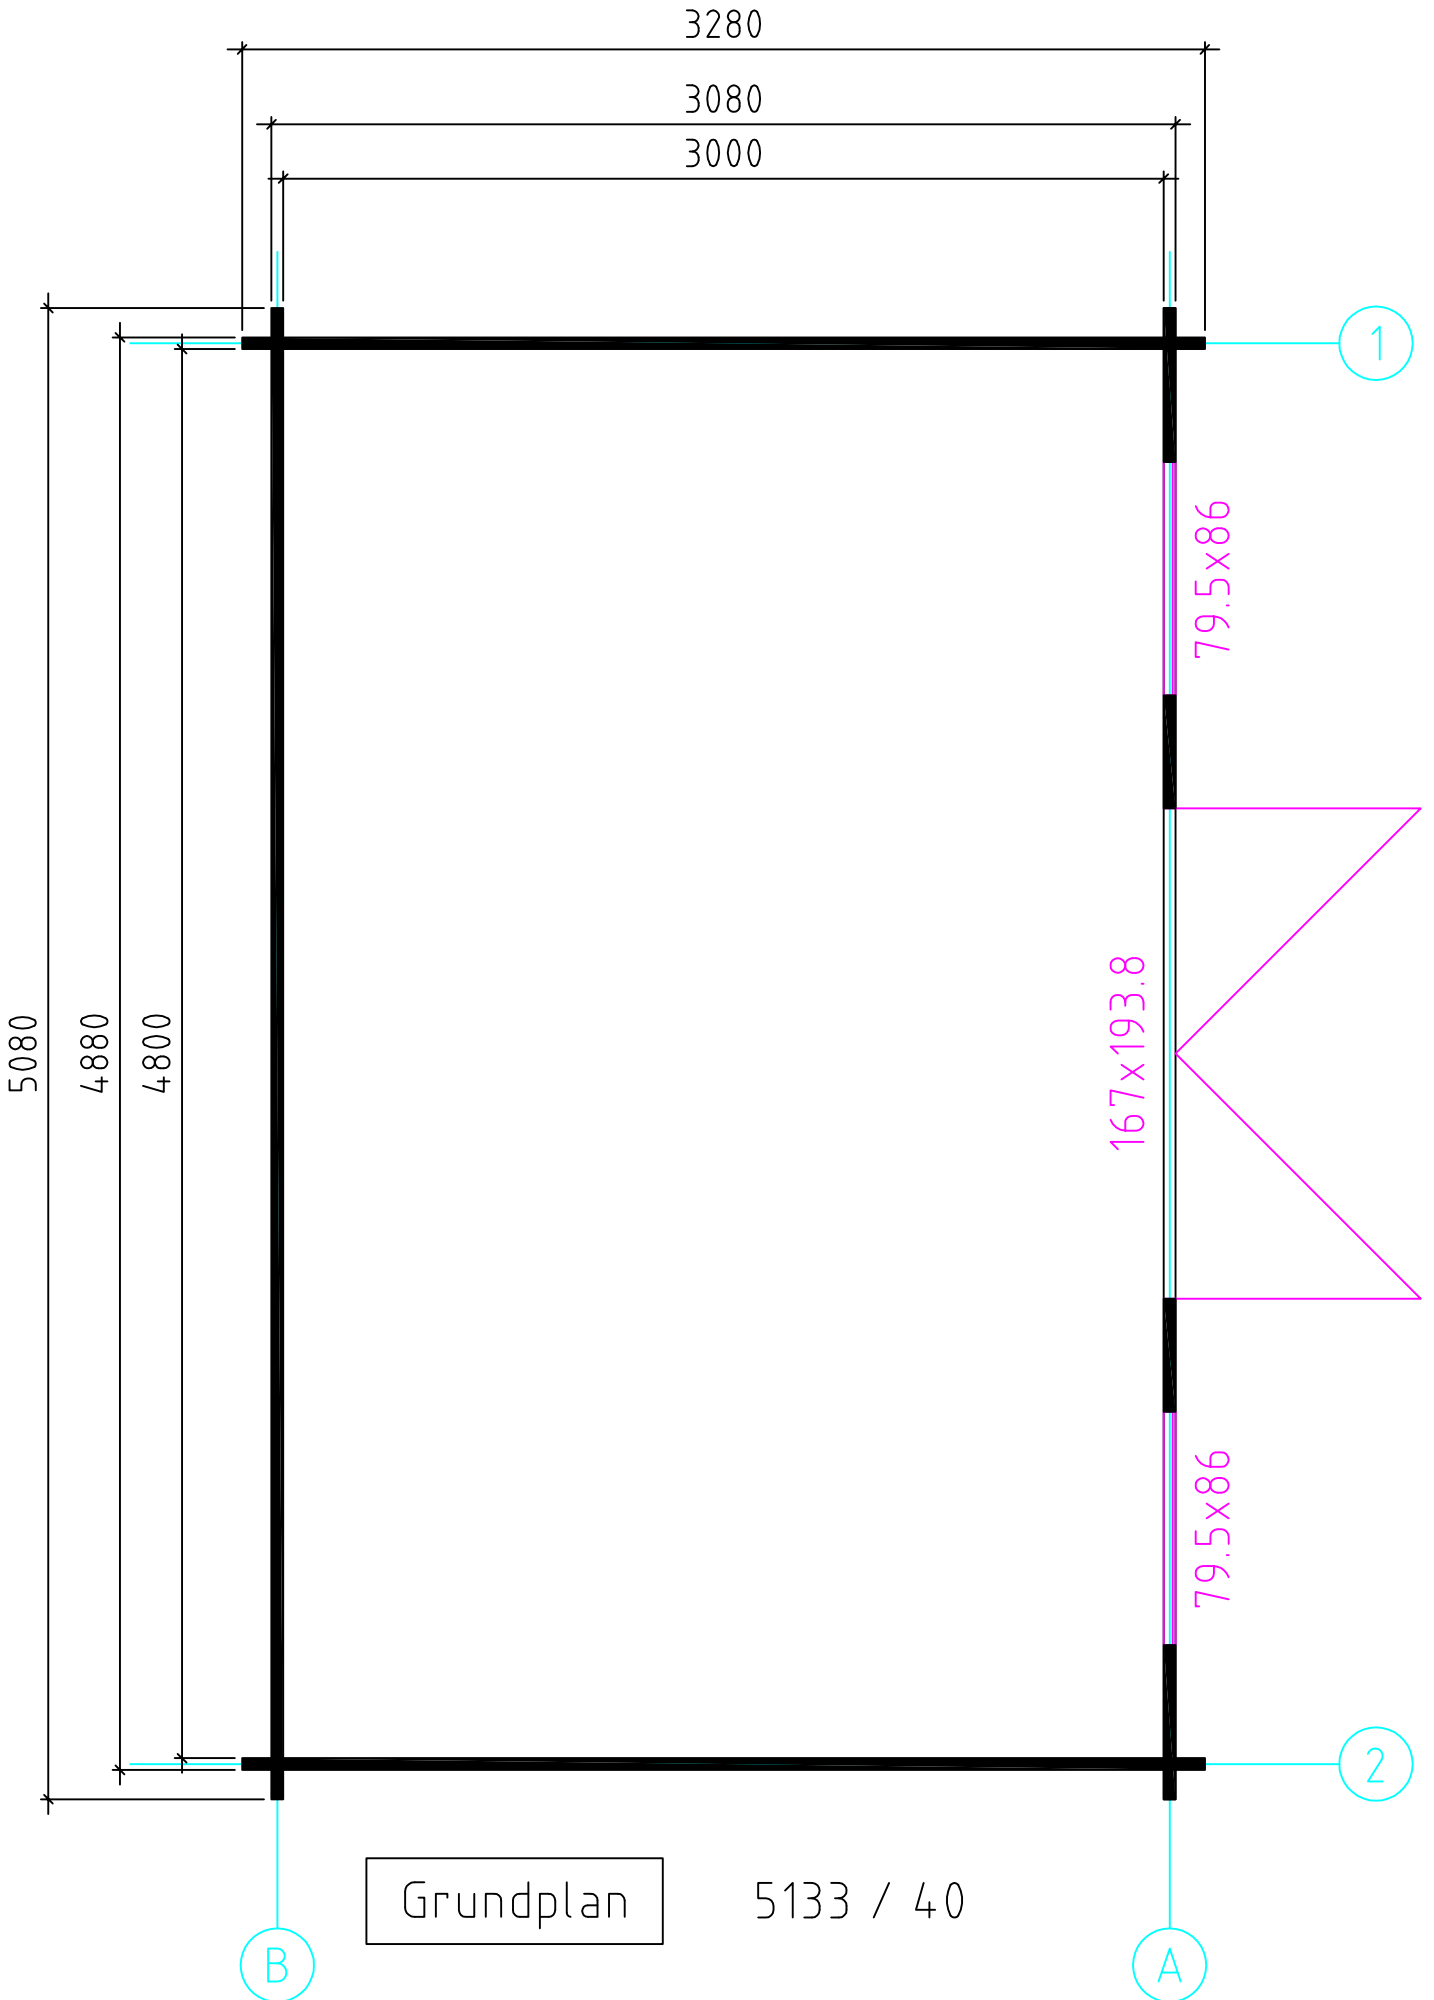


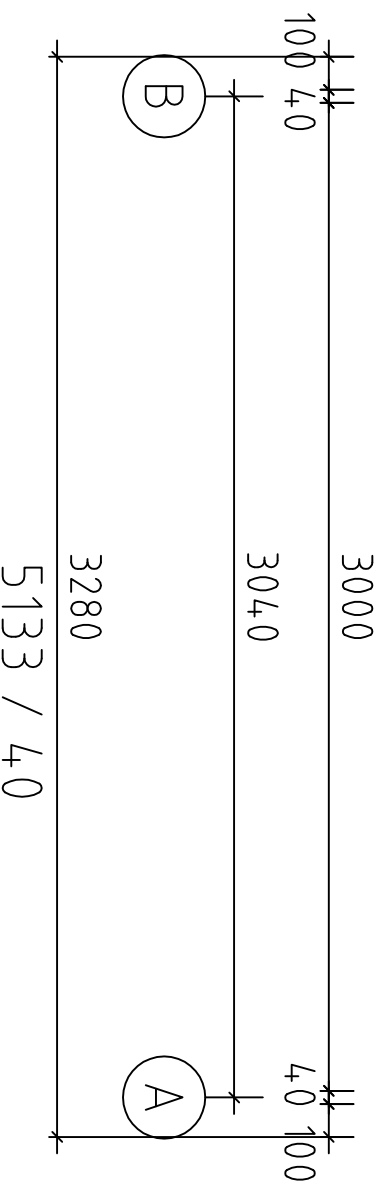
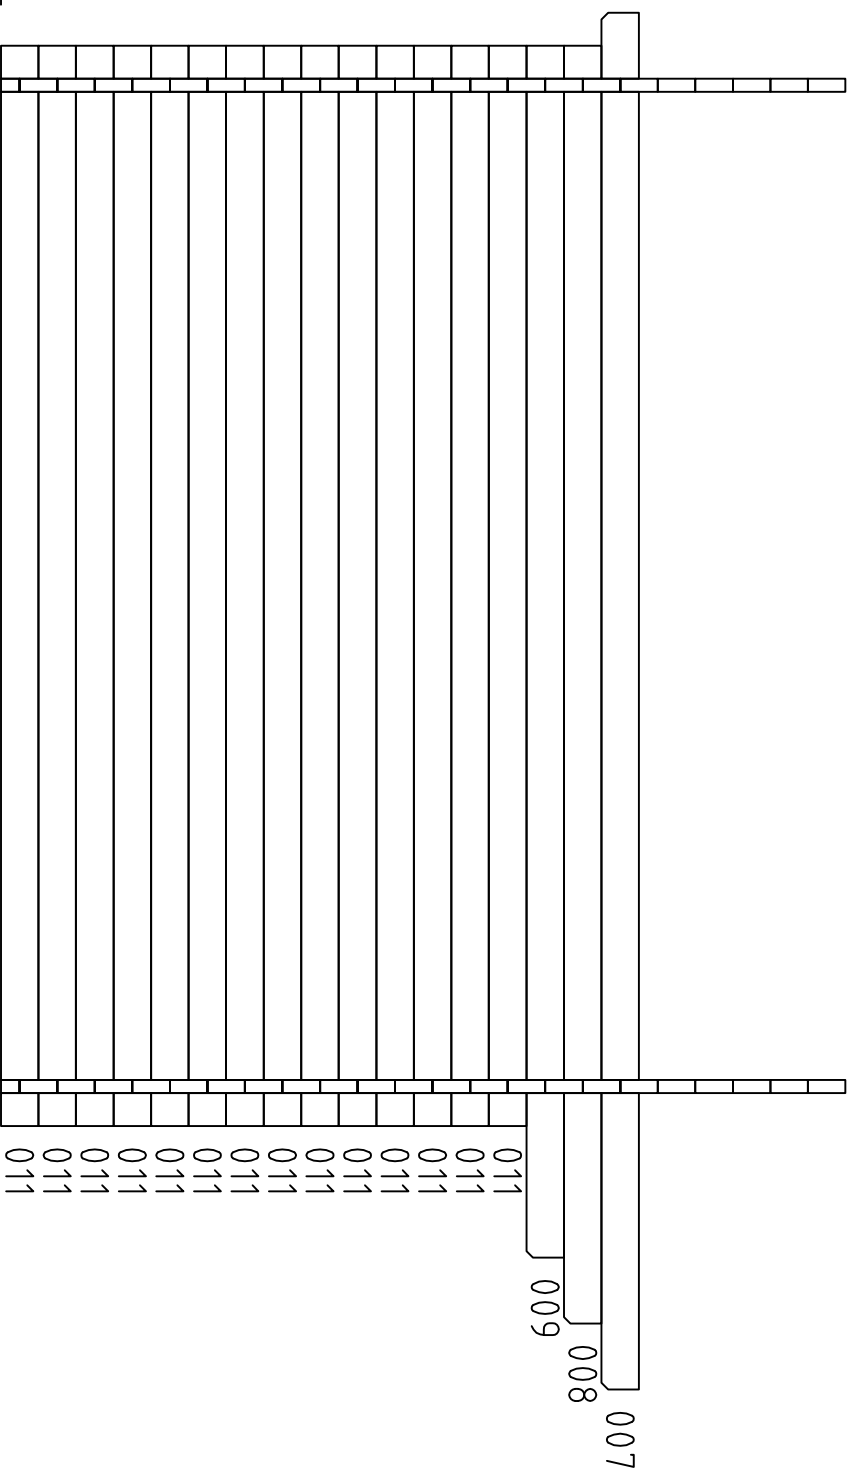
5133 / 40

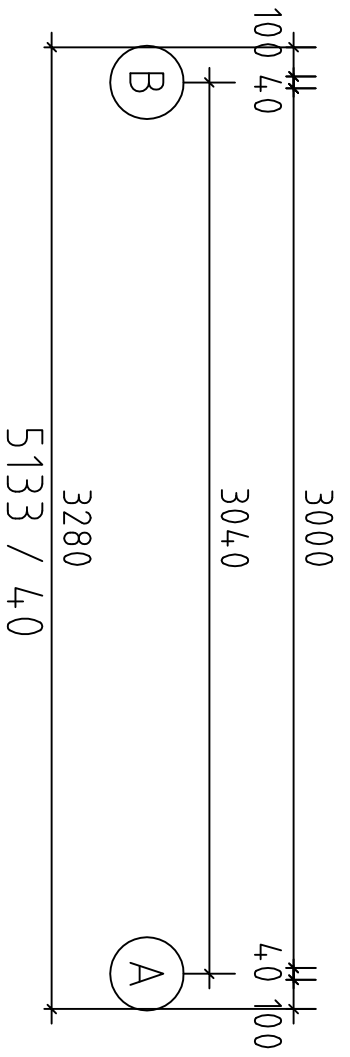
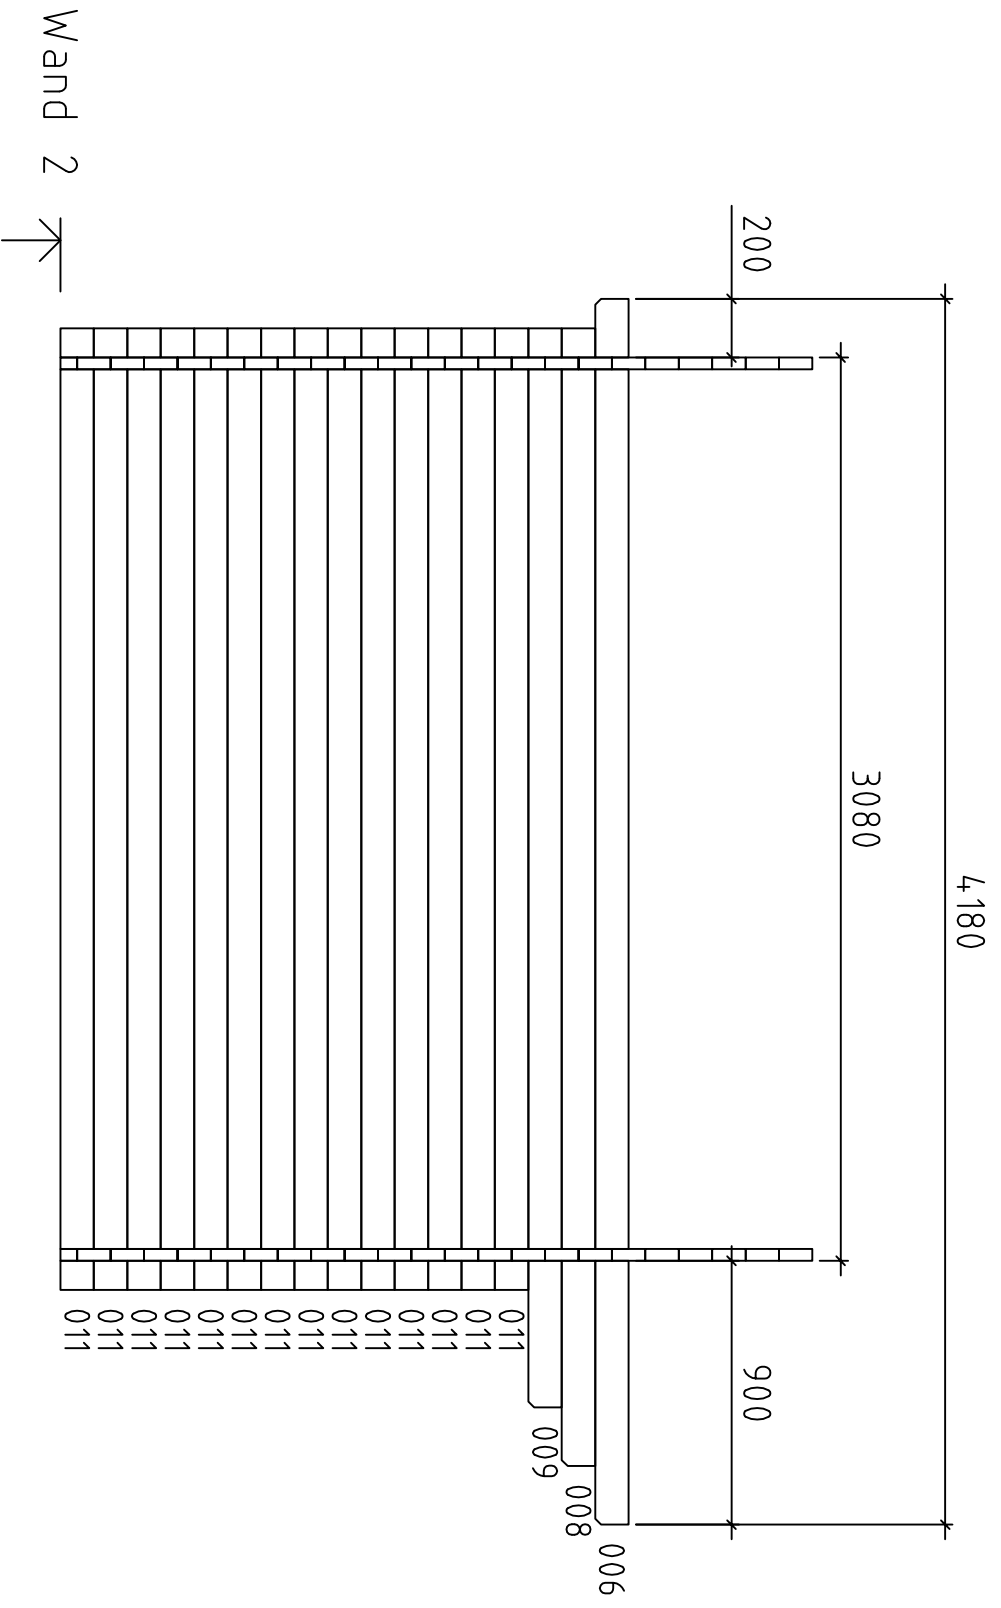


Grundplan

5133 / 40

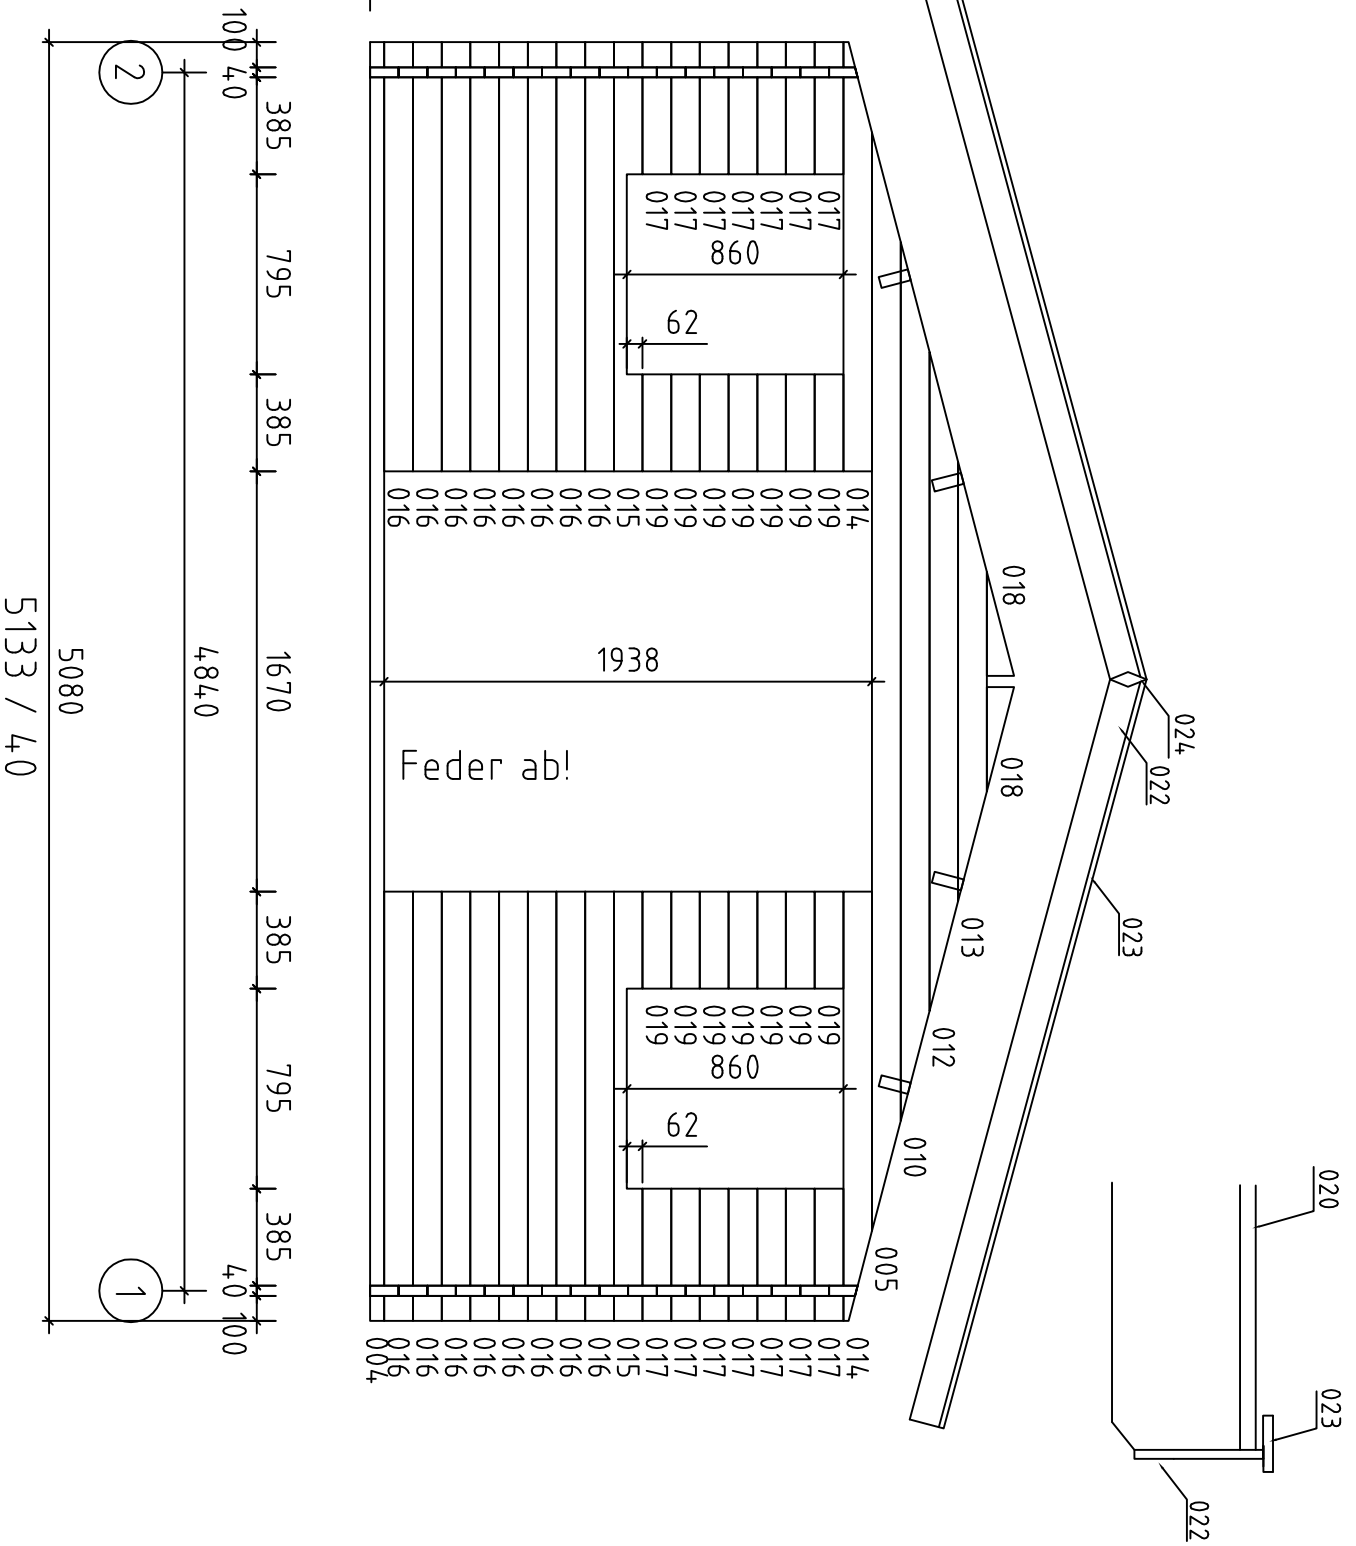
Wand 1 ↗

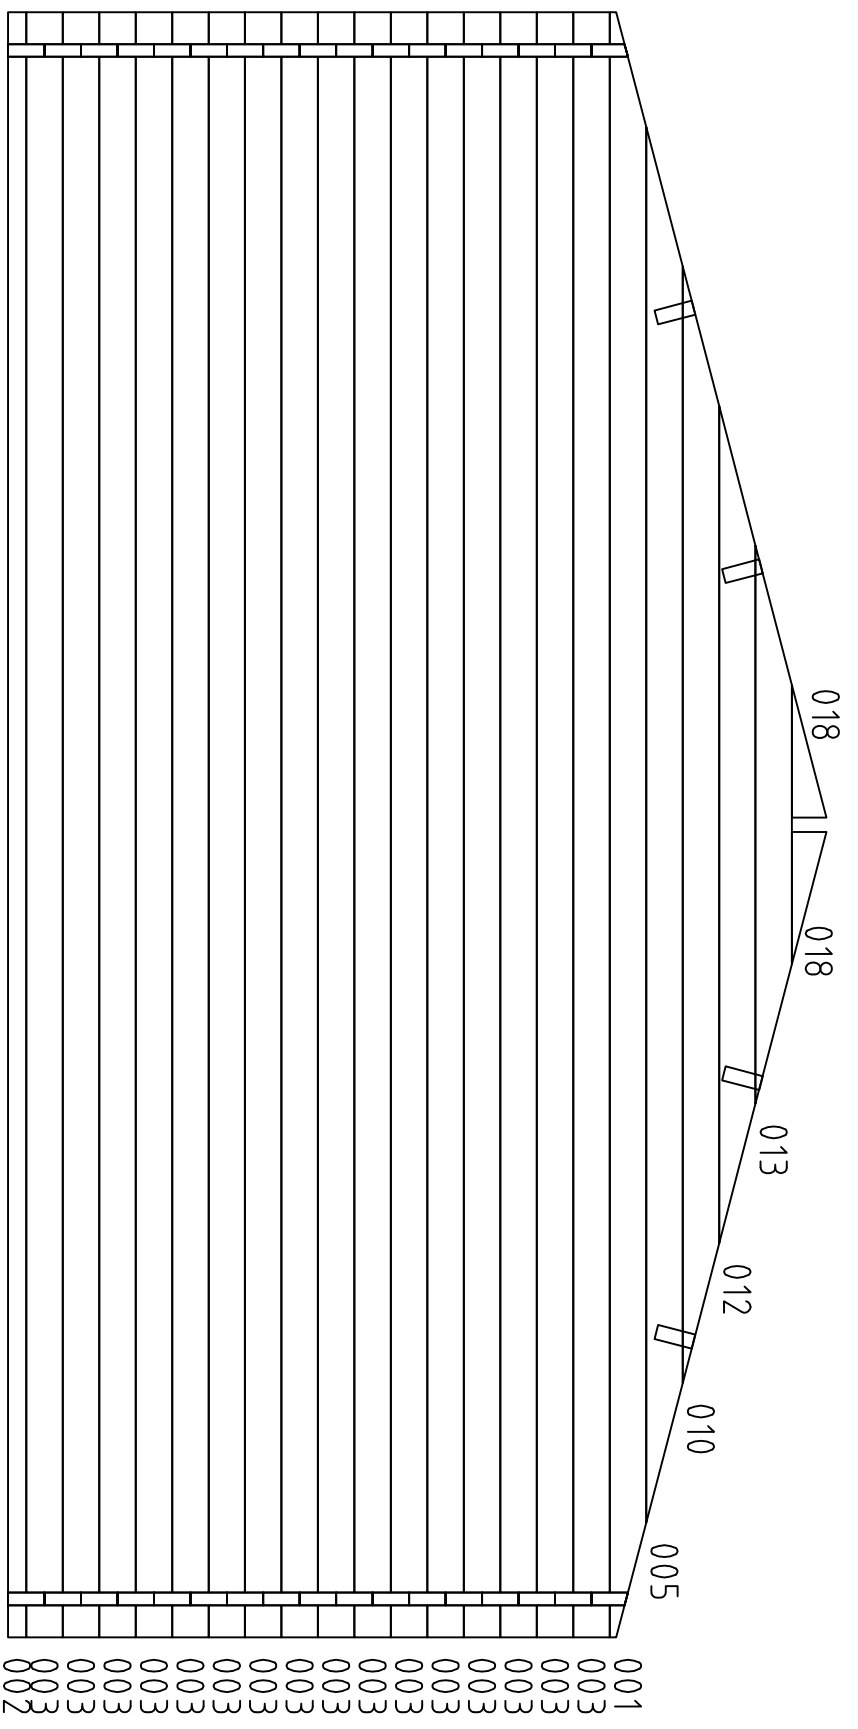




5133 / 40

Wand A ↗





001
 003
 003
 003
 003
 003
 003
 003
 003
 003
 003
 003
 003
 003
 003
 002

Wand B →

4800
 4840
 40100

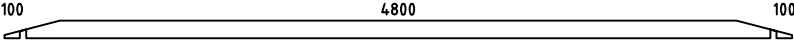
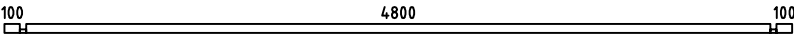
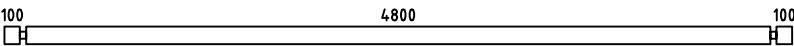
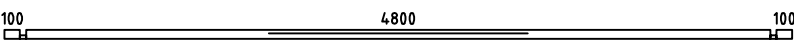
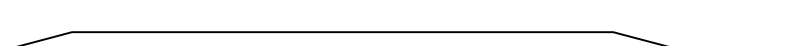
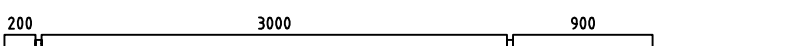



 
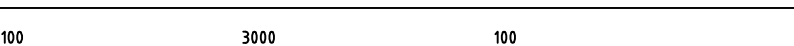
 
 
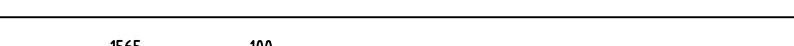
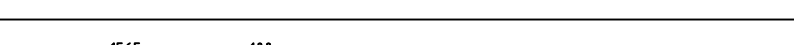
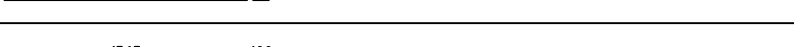
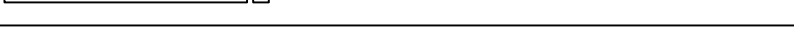
 

 


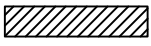
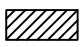
2

1

5133 / 40

5080

10040

Pos	5133 / 40	ST	F (mm)	L (mm)
001		1	40x114	5080
002		1	40x57	5080
003		16	40x114	5080
004		1	40x57	5080
005		2	40x114	4364
006		1	40x114	4180
007		1	40x114	4180
008		2	40x114	3880
009		2	40x114	3680
010		2	40x114	3491
011		28	40x114	3280
012		2	40x114	2618
013		2	40x114	1745
014		2	40x114	1705
015		2	40x114	1705
016		16	40x114	1705
017		14	40x114	525
018		4	40x108	414
019		14	40x114	385
PR1		5	45x140	4180
020	Dachbretter 	94	90x20	2832
021	Dachpappenleiste 	12	20x40	1477
022	Giebelbretter 	4	20x120	3082
023	Giebeldeckbretter 	4	20x70	3082

